

L R K

Looney Ricks Kiss

Architecture Planning Interiors Research
175 Toyota Plaza, Suite 600
Memphis, Tennessee 38103
Telephone 901 521 1440
Fax 901 525 2760
E-mail info@lrk.com

Client:

LOADSTAR, Inc.

9830 Colomade Boulevard, Suite 600
San Antonio, Texas 78230

Issues

Date

Issues

07.11.12

PERMIT SET

No.

Date

Revisions

07/11/12 Addendum One

©2012 LRK Inc.
Drawings, written material, and design concepts shall not be
used or reproduced in whole or part in any form or format
without prior written consent of LRK Inc. Do not scale drawings.
Use given dimensions only. If not shown, verify correct
dimensions with the Architect. Contractor shall check and verify
all dimensions and conditions at job site.

Seal



Project Number: 01.11073.00

Project Name:

La Cantera Mixed Use
6215 Via La Cantera
San Antonio, Texas 78256


Drawing Name:

Northwest Canopy Plans and Sections

Drawn By: BD, MF, DS


Checked By: BD, BE

A113

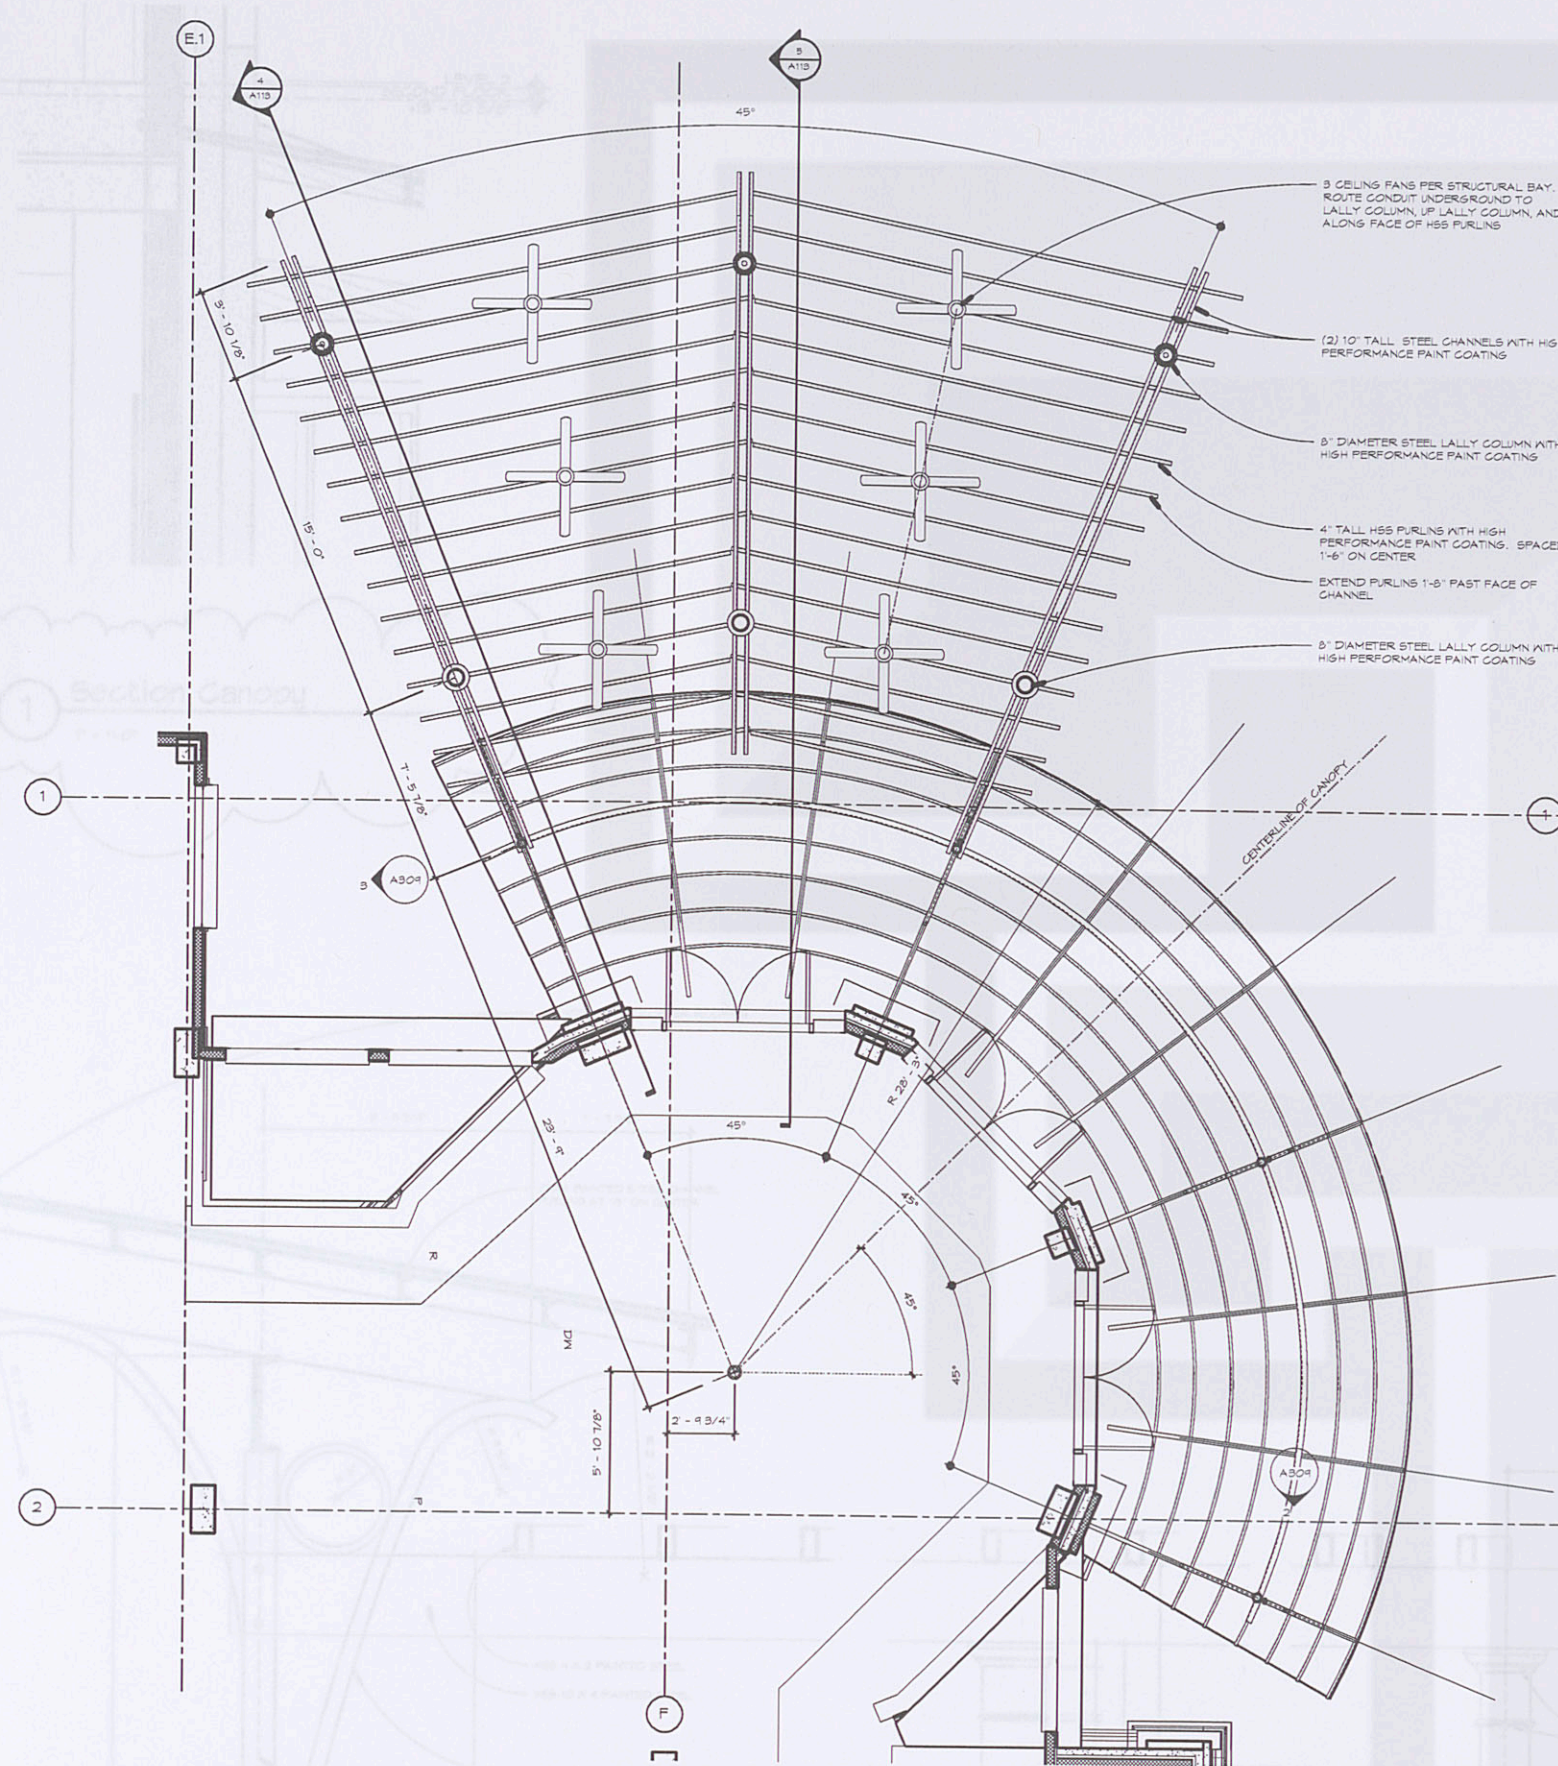


1 Level 1 Northwest Canopy Ceiling

1/4" = 1'-0"

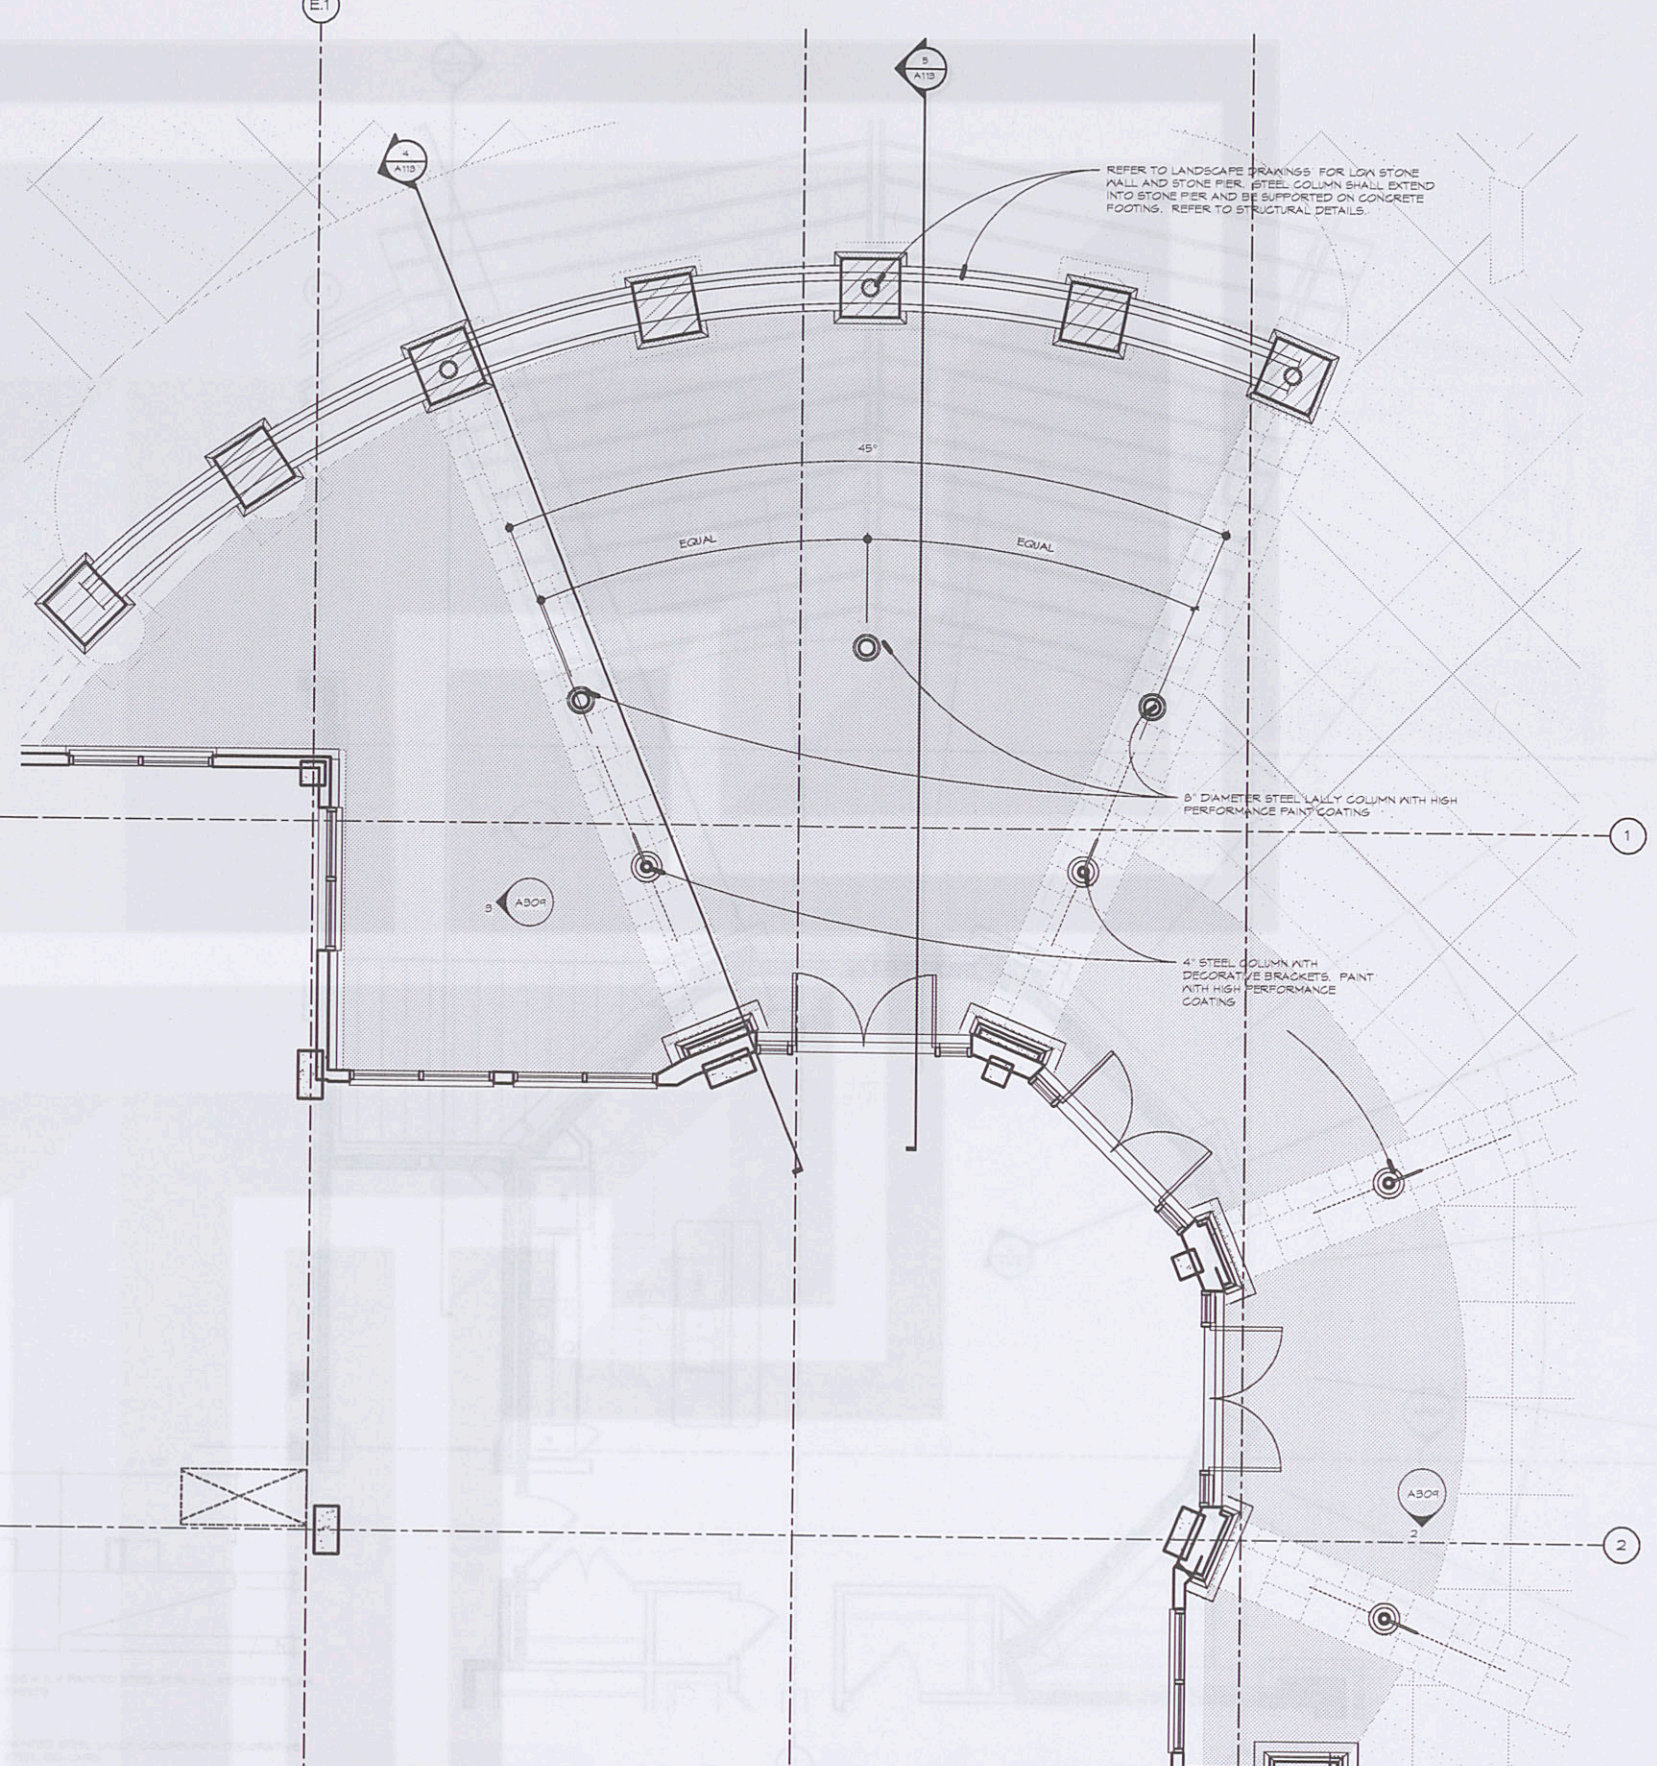


2 LEVEL 1 Northwest Canopies

1/4" = 1'-0"

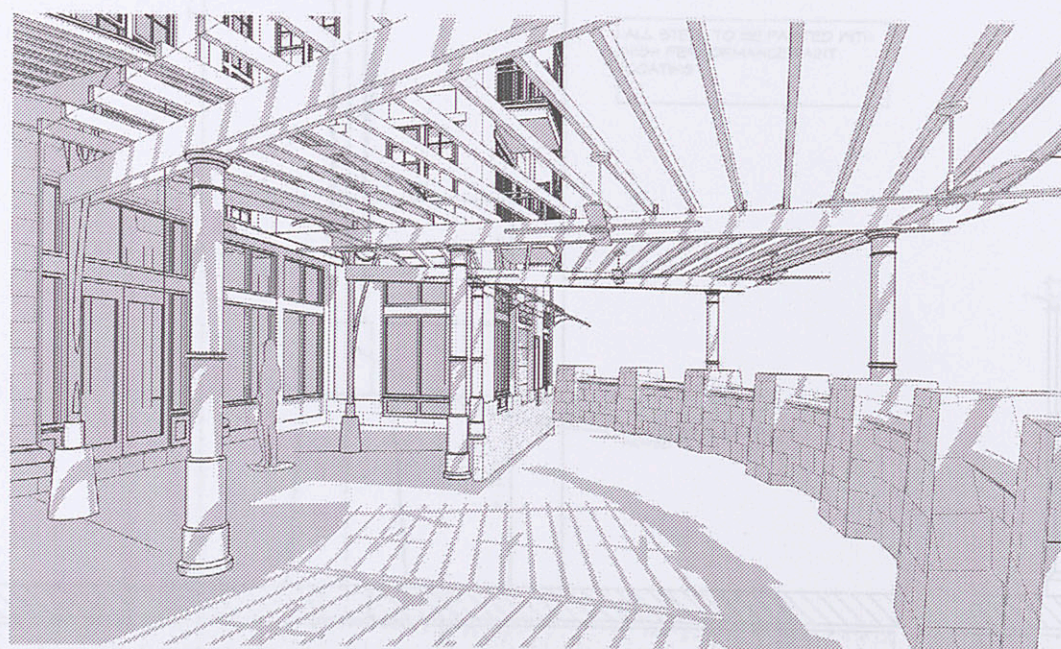


3 View - Northwest Canopy

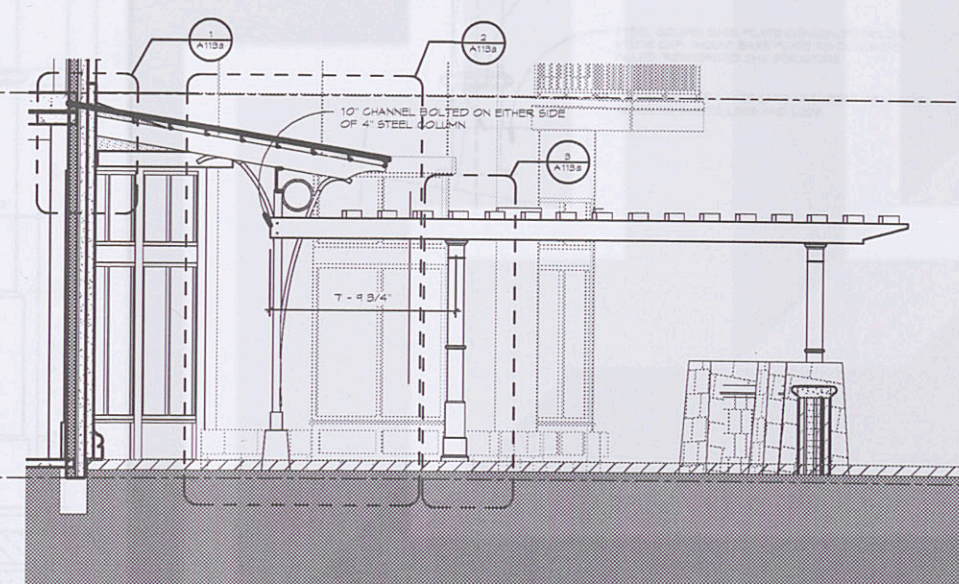

4 Section - Northwest Canopy 2

1/4" = 1'-0"

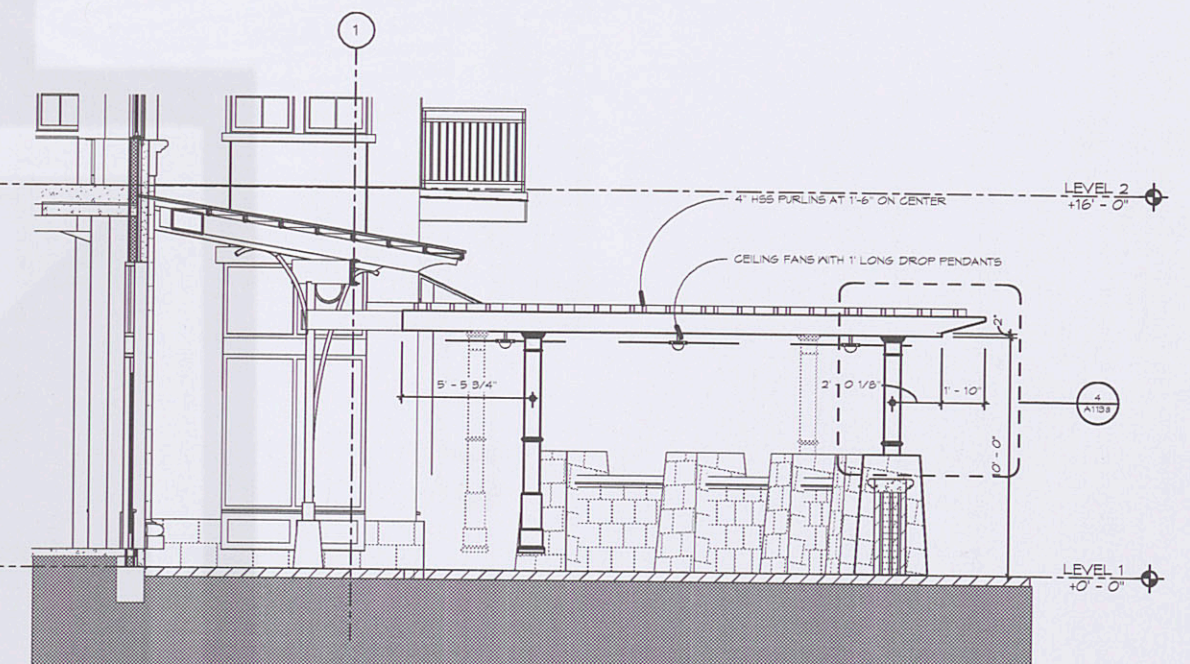

5 Section - Northwest Canopy

1/4" = 1'-0"