


01 ENTRY MONUMENT
ELEVATION


02 STONE WALL WITH CUT STONE CAP
SECTION

03 ENTRY COLUMN A
SECTION


04 ENTRY COLUMN B
SECTION

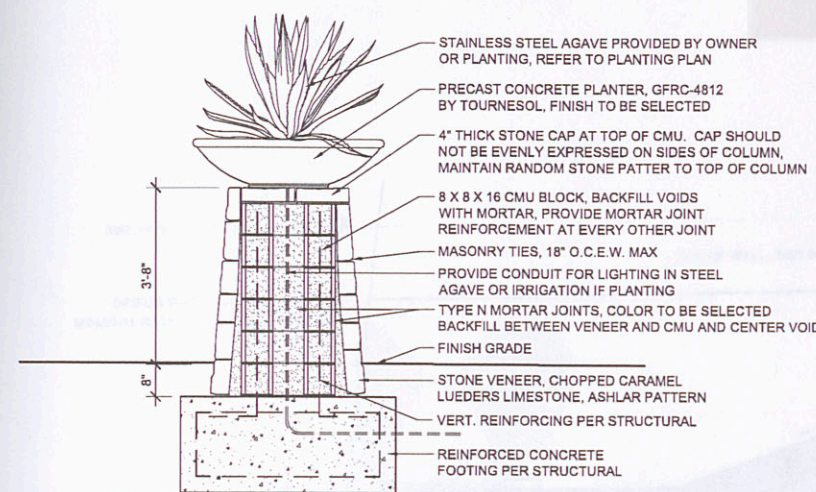


05 ENTRY COLUMN C
SECTION

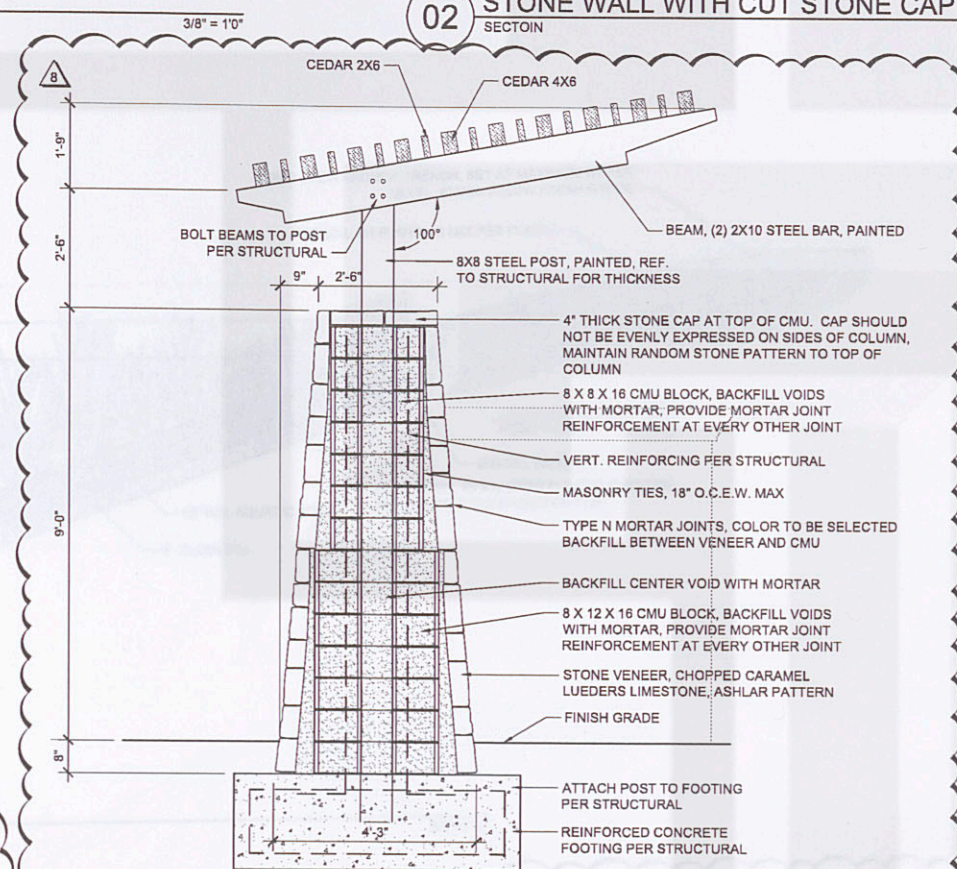


06 DUMPSTER ENCLOSURE COLUMN
SECTION

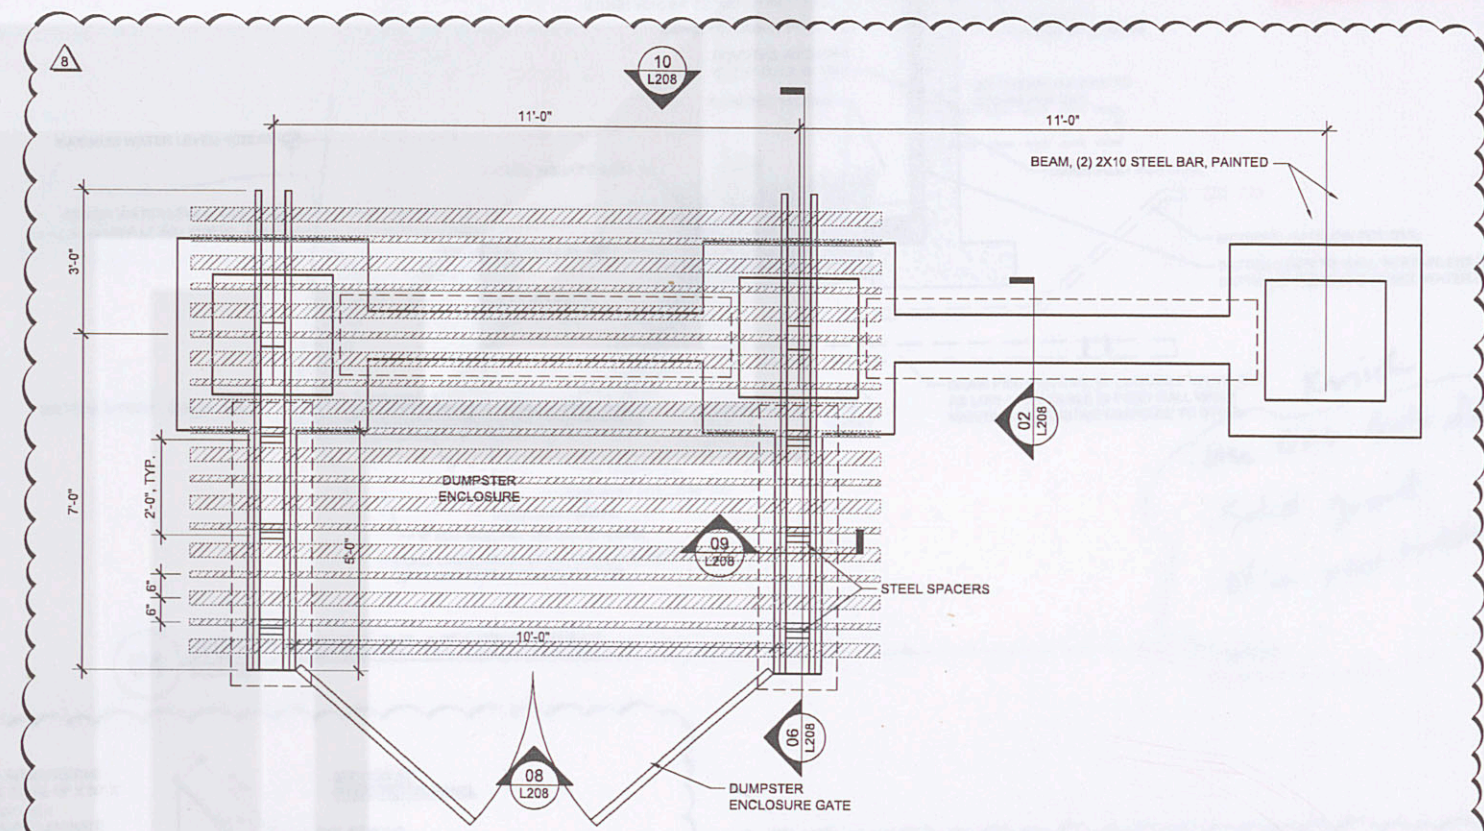


07 DUMPSTER ENCLOSURE SHADE STRUCTURE
PLAN

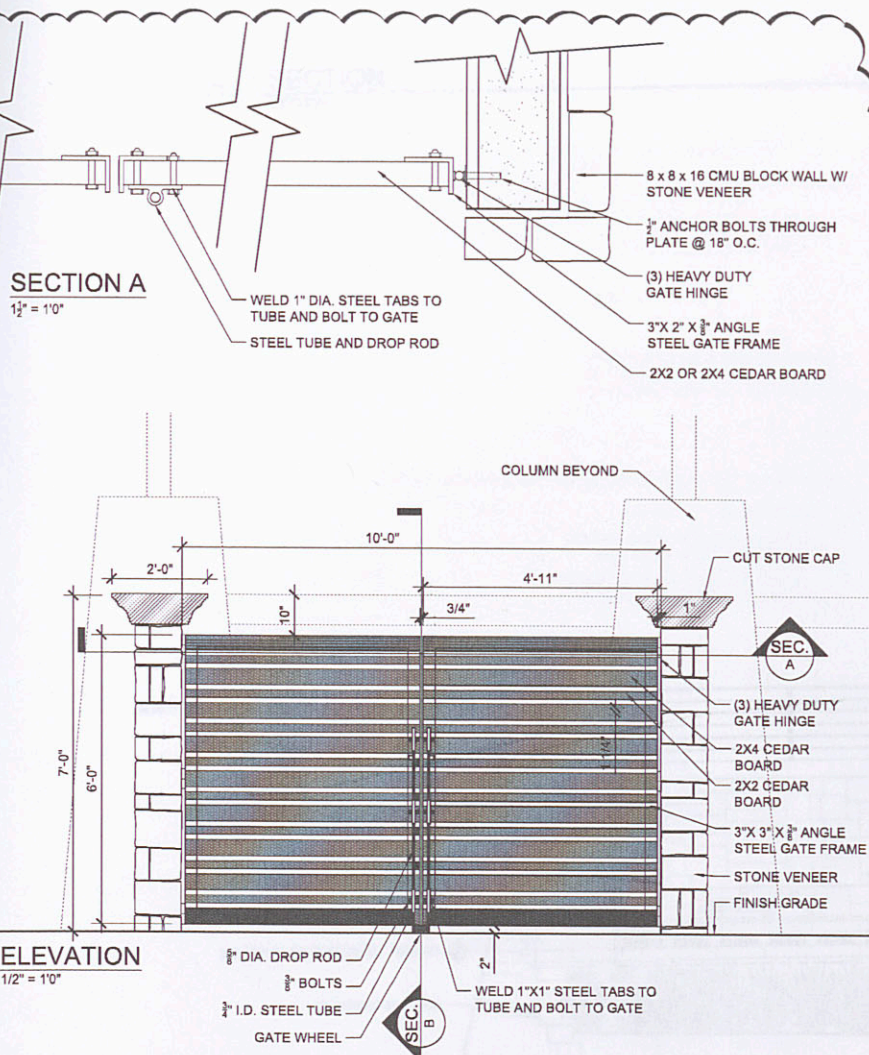


08 DUMPSTER ENCLOSURE GATE
ELEVATION

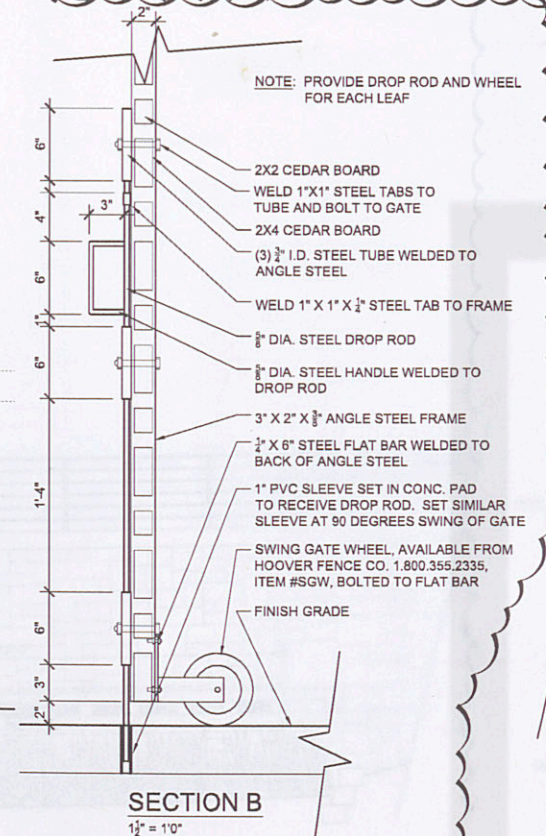

SECTION B
1 1/2\"/>

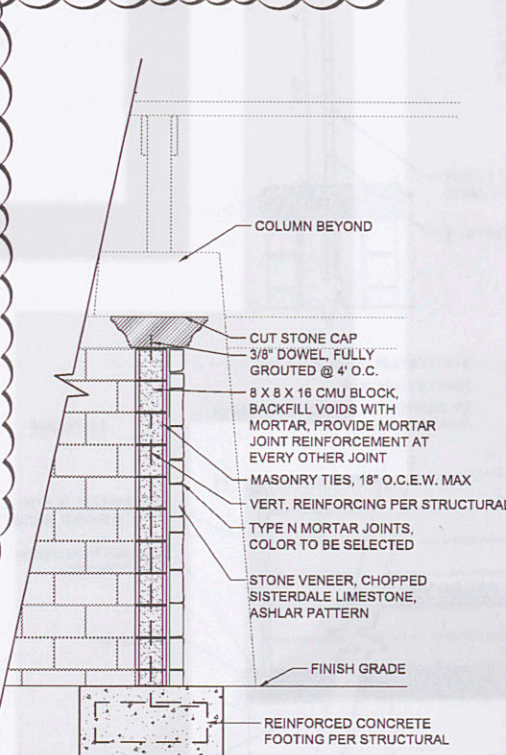

09 DUMPSTER ENCLOSURE WALL
SECTION

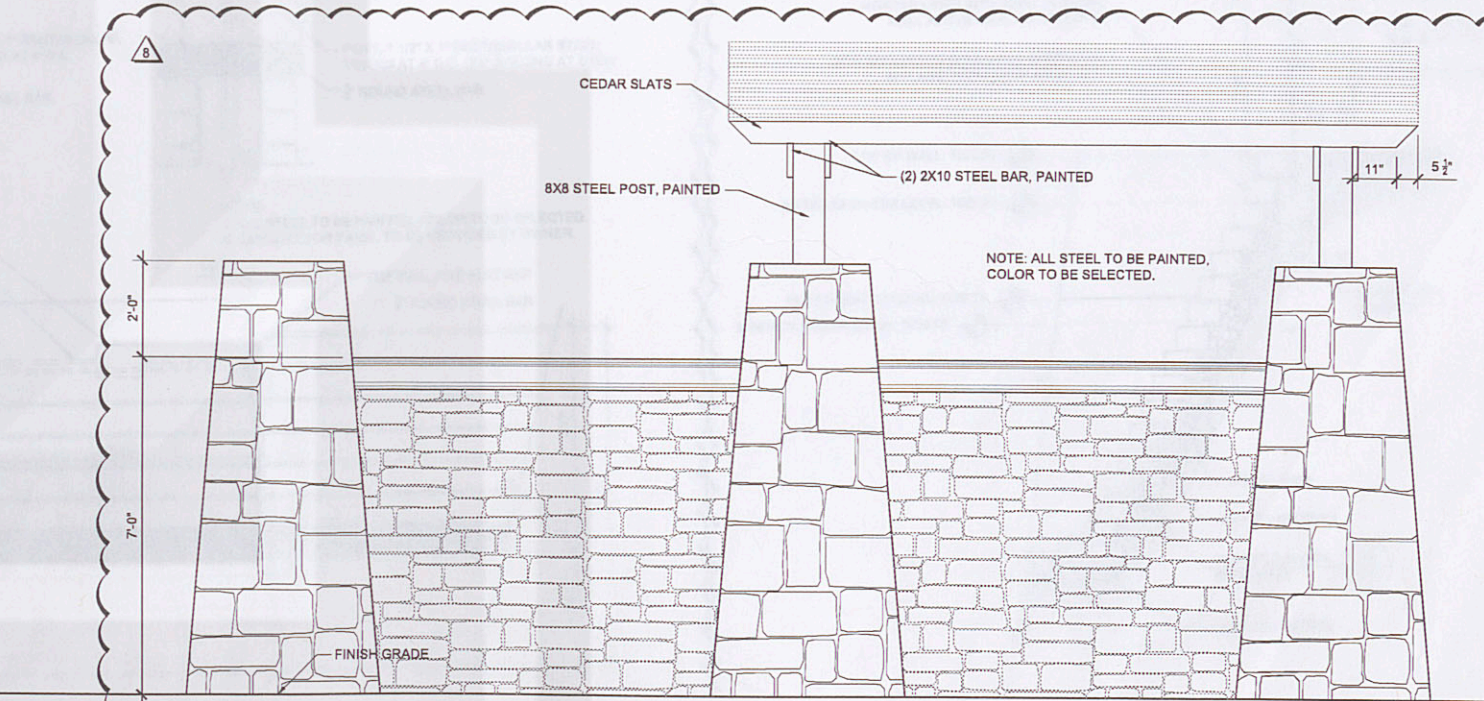


10 DUMPSTER ENCLOSURE SHADE STRUCTURE
ELEVATION

Date	Issues
01/27/12	Design Development
03/23/12	CD Check Set
06/08/12	La Cantera Pricing Set
07/11/12	Permit Set
10/11/12	For Construction

No.	Date	Revisions
8	10/15/12	For Construction Set

©2010 LRK Inc.
Drawings, written material, and design concepts shall not be used or reproduced in whole or part in any form or format without prior written consent of LRK Inc. Do not scale drawings. Use given dimensions only. If not shown, verify correct dimensions with the Architect. Contractor shall check and verify all dimensions and conditions at job site.

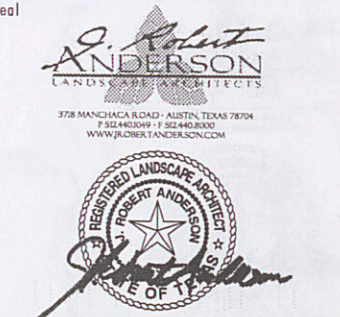

Project Number: 01.11079.00

Project Name:
La Cantera Phase I
Market Street
San Antonio, Texas

Drawing Name:
HARDSCAPE DETAILS

Drawn By: RHD
Checked By: JRA