



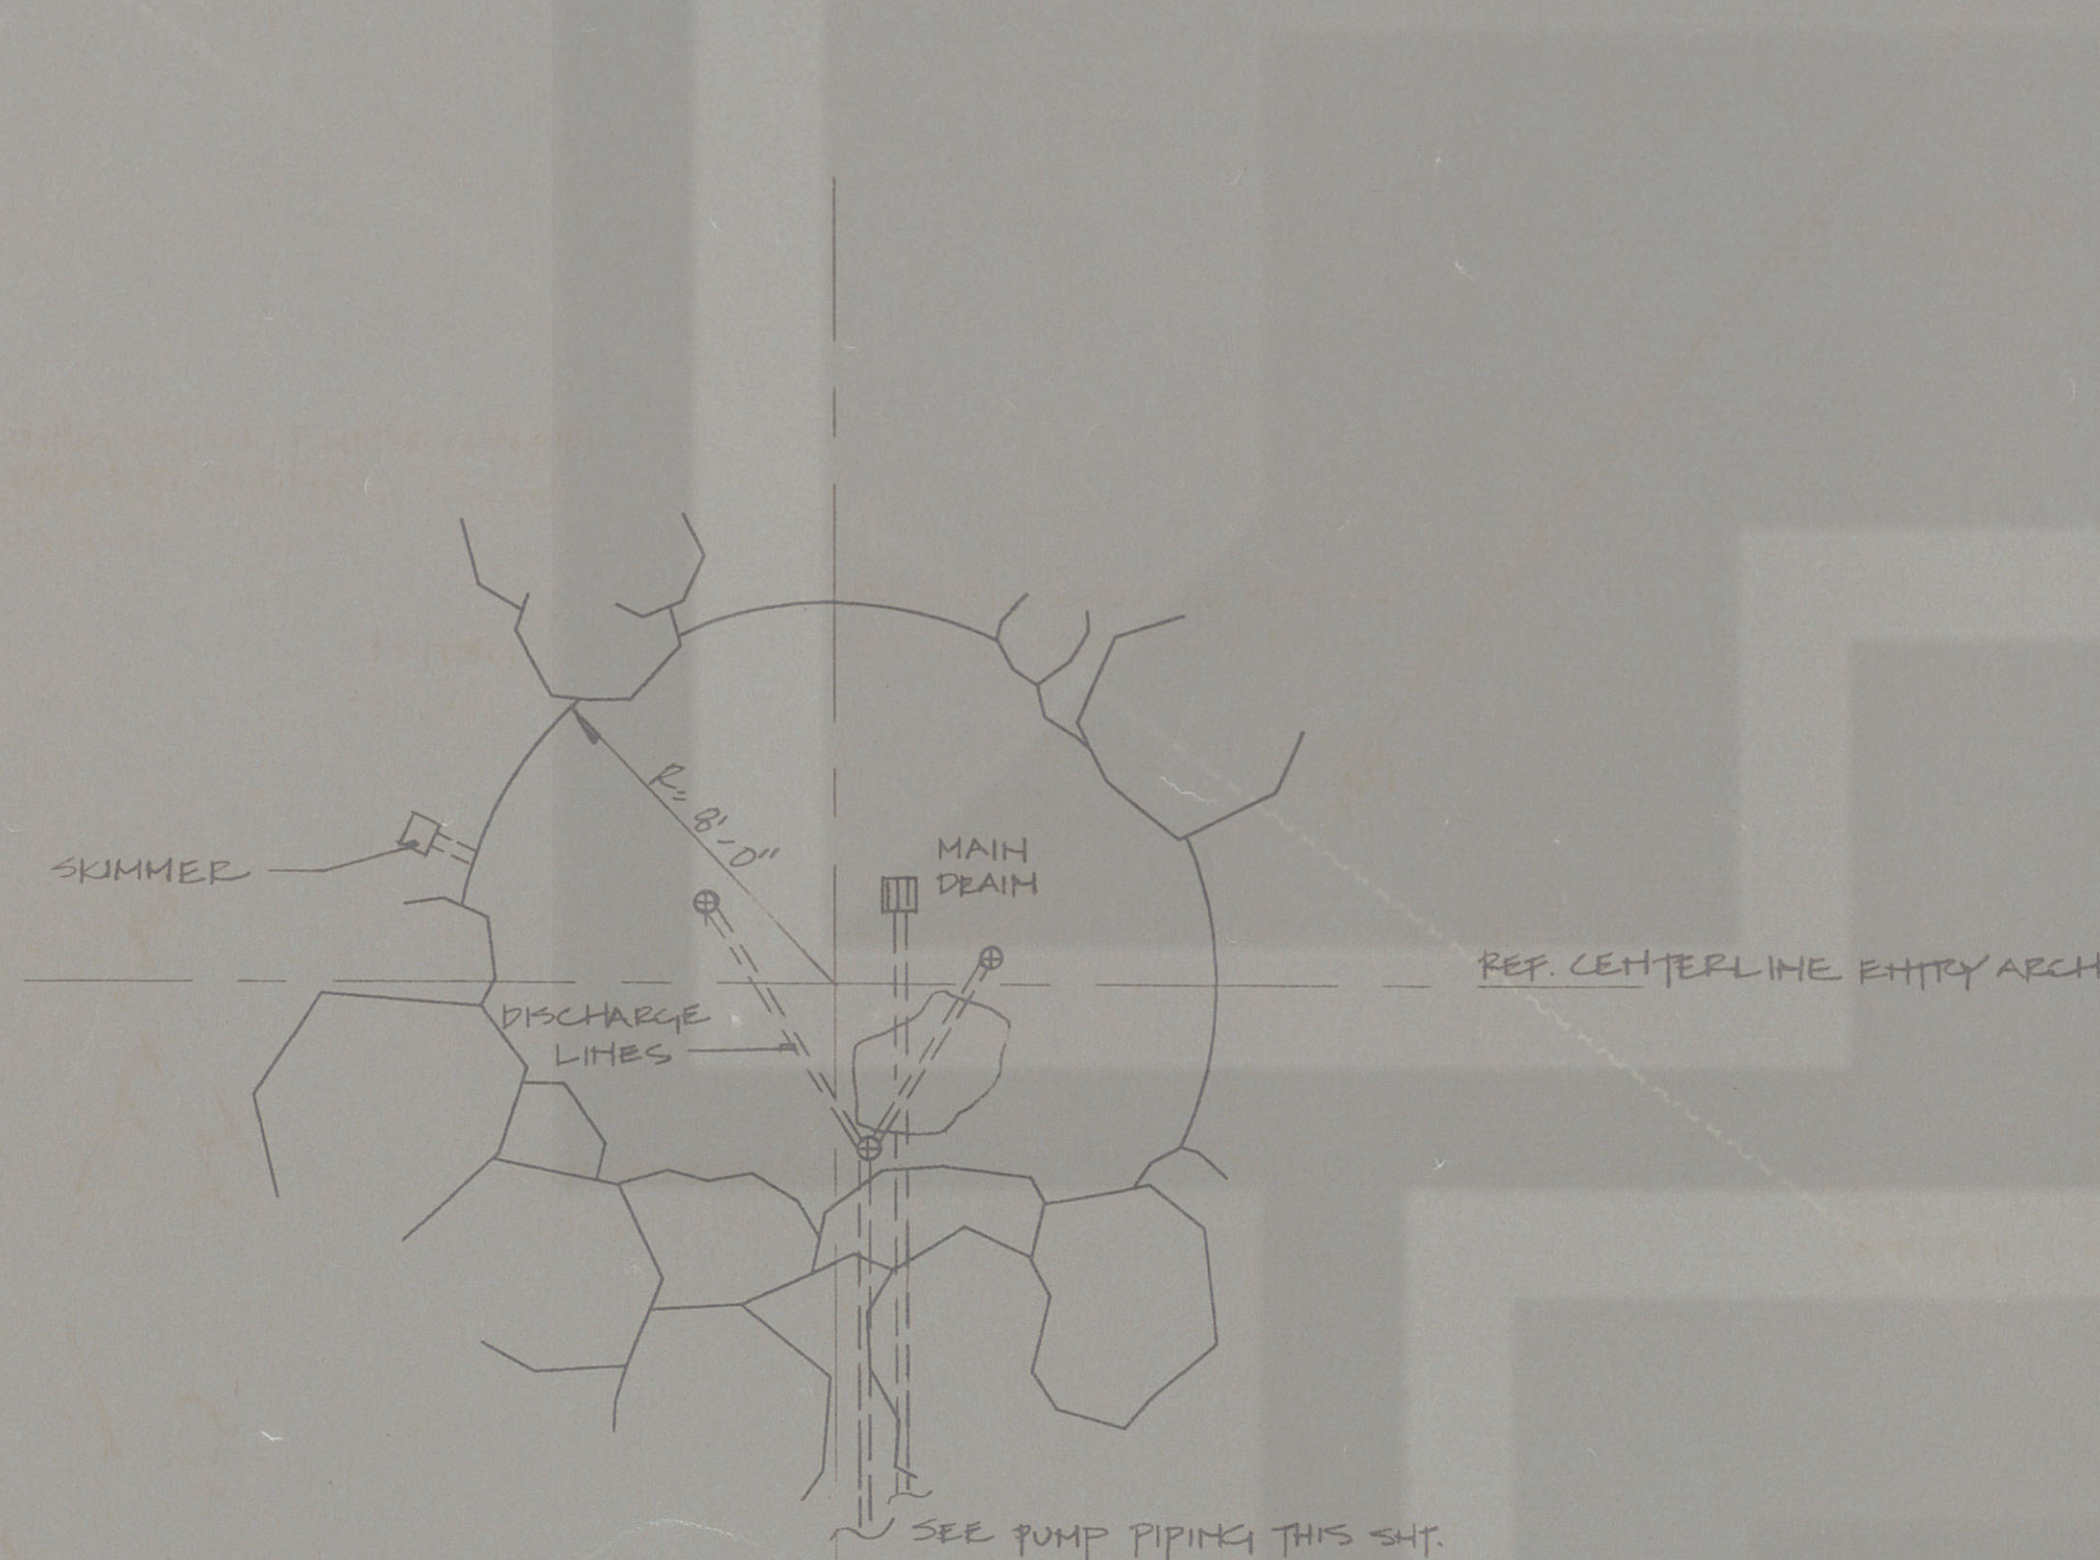

PLAN WATER WELL PIPING

SCALE: 1/4" = 1'-0"

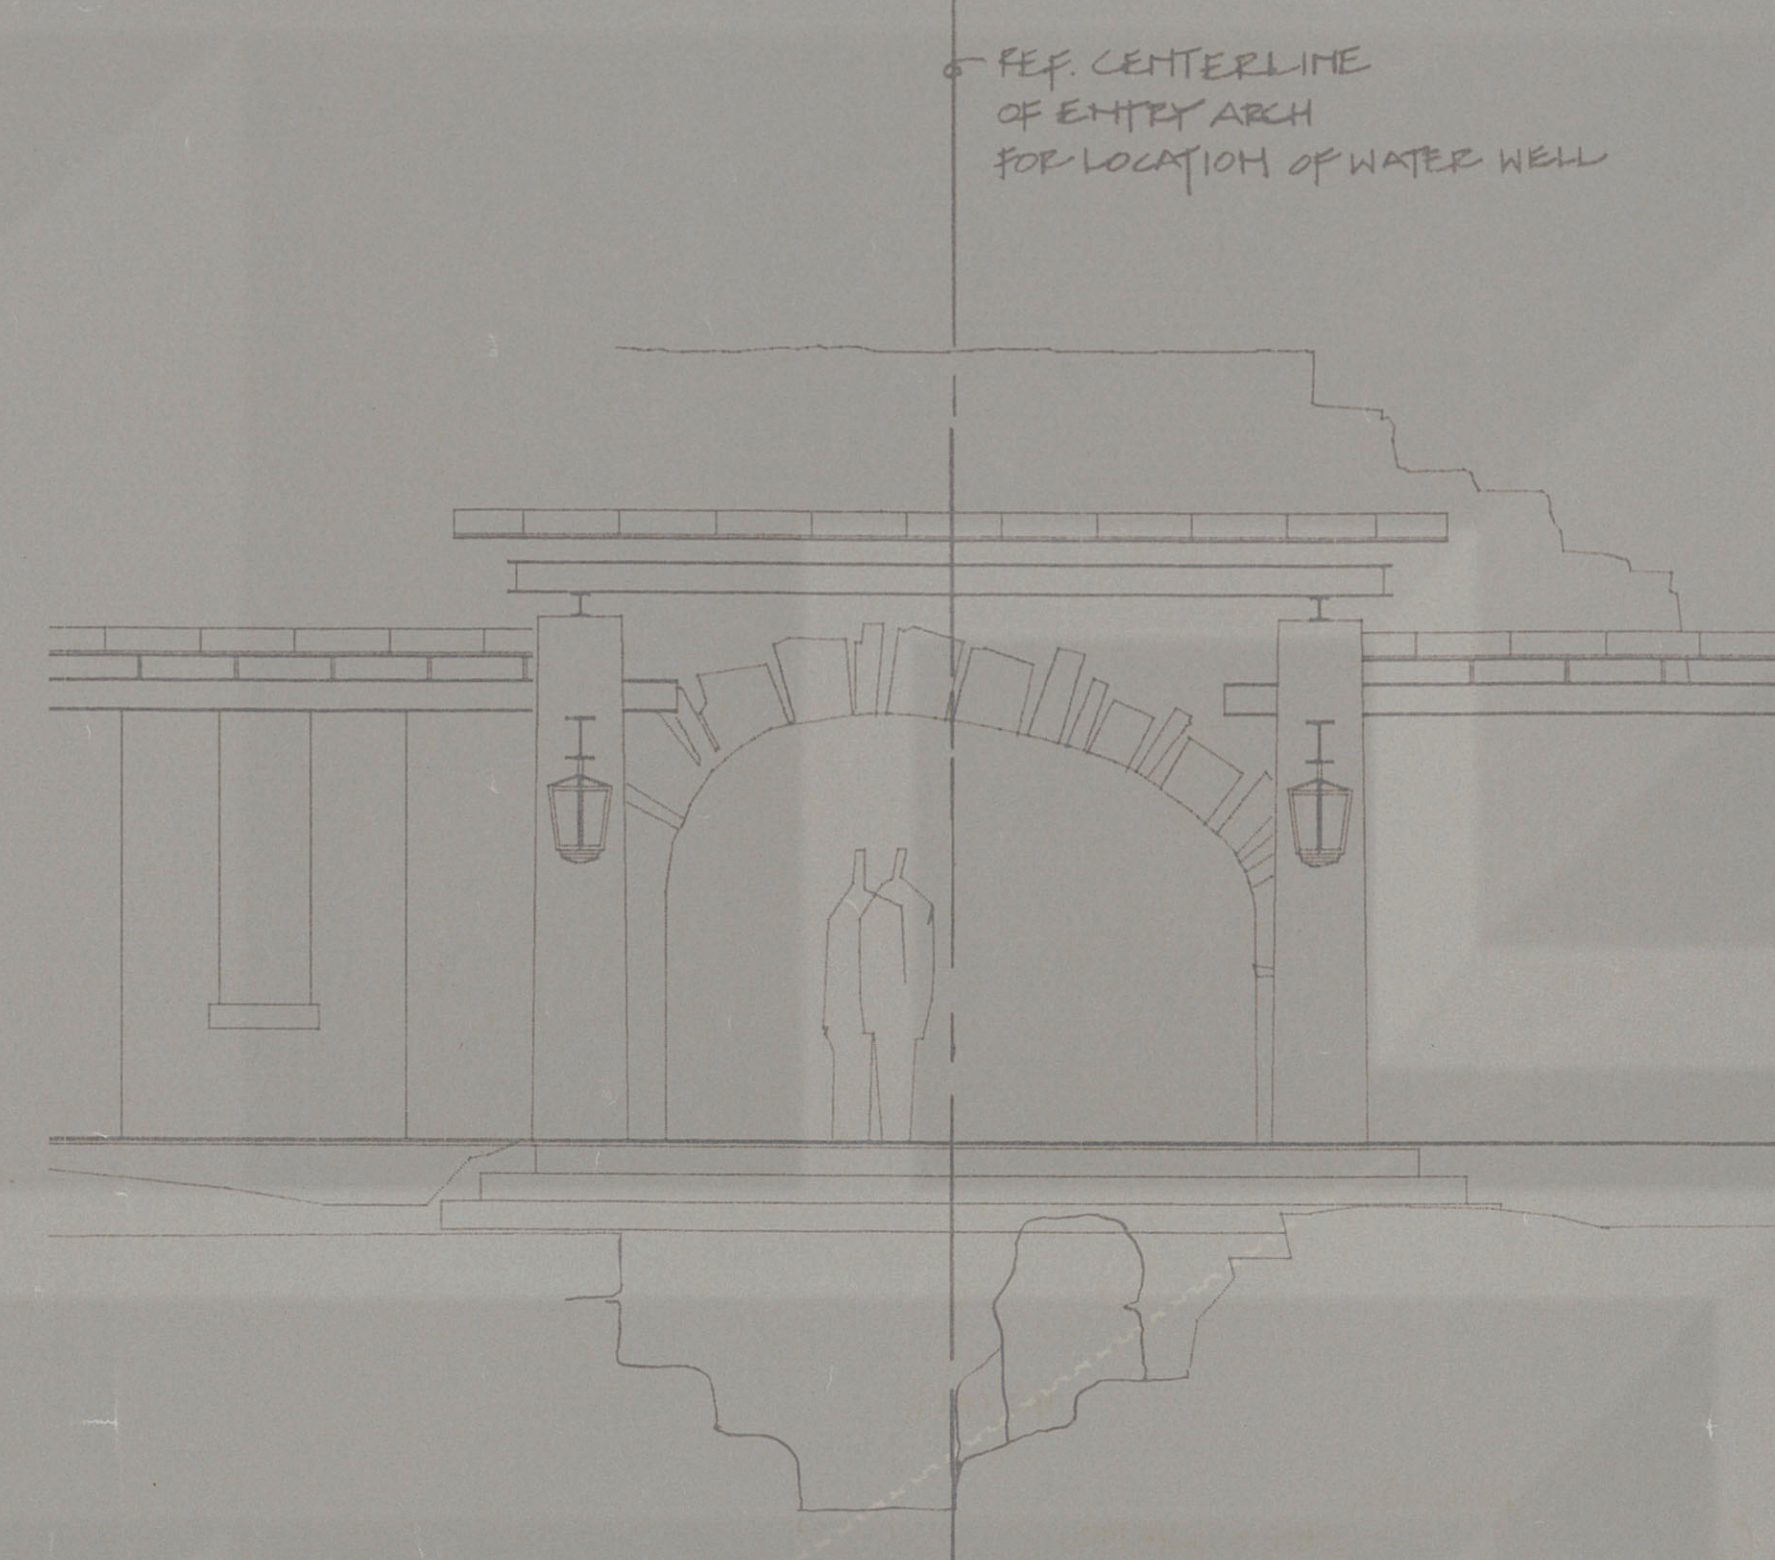

SECTION/ELEVATION WATER WELL

SCALE: 1/4" = 1'-0"


WATER FEATURE EQUIPMENT LIST

ENTRY COURT WATER WELL

The following water feature equipment shall be provided and installed along with accompanying control valves, PVC piping sized to provide the intended water effects, connections to electric power source, basin construction and any other miscellaneous construction to provide an operating water feature.


All work shall be performed by a qualified pool contractor or masonry contractor experienced in fountain construction. Pool and masonry subcontractors shall coordinate their work closely. All structural steel and concrete work shall conform to N.S.P.I. standards for workmanship and quality. All subcontractors shall be approved by the Landscape Architect prior to beginning work.

1. Pumps: 3 H.P. and 3/4 H.P., Purex or equal.
2. Filter: 100 to 200 sq. ft. cartridge type, Purex or equal.
3. Chlorinator: inline type
4. Backflow Prevention Device: (see MEP for specifications)
5. Time Clock(s): two electro-mechanical
6. Freeze Protection Device(s): two

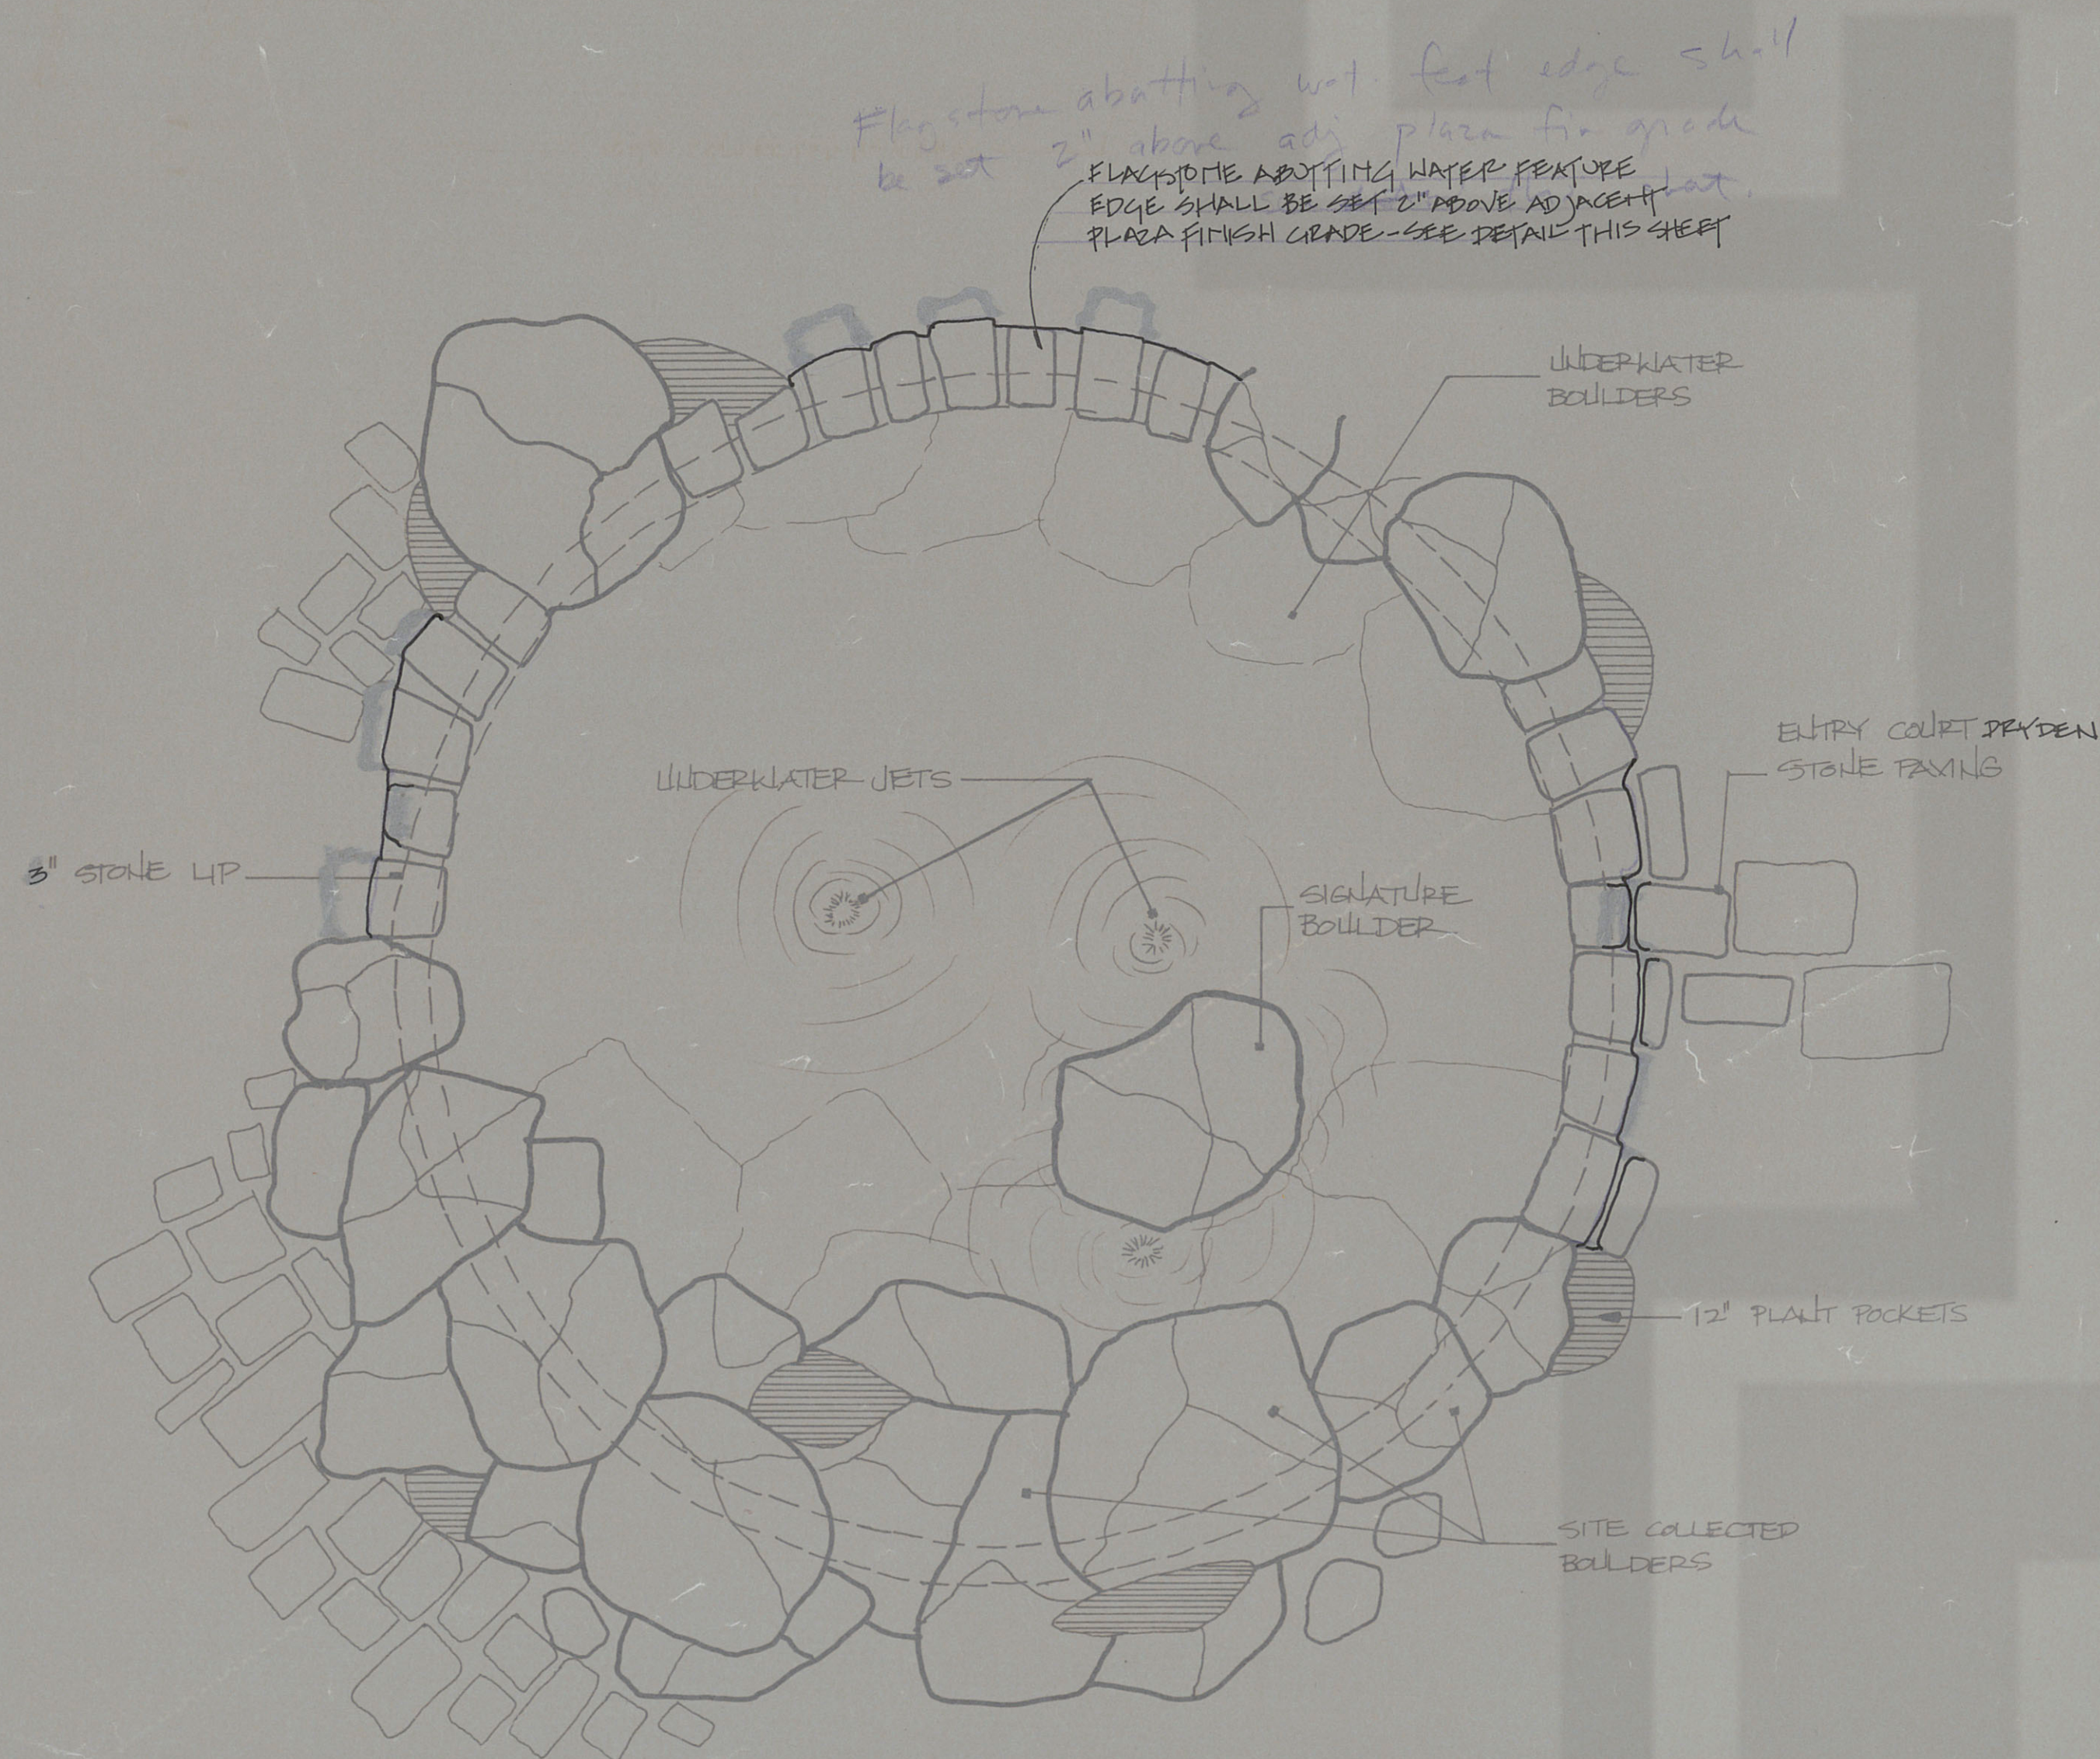

PLAN WATER WELL

SCALE: 1/2" = 1'-0"

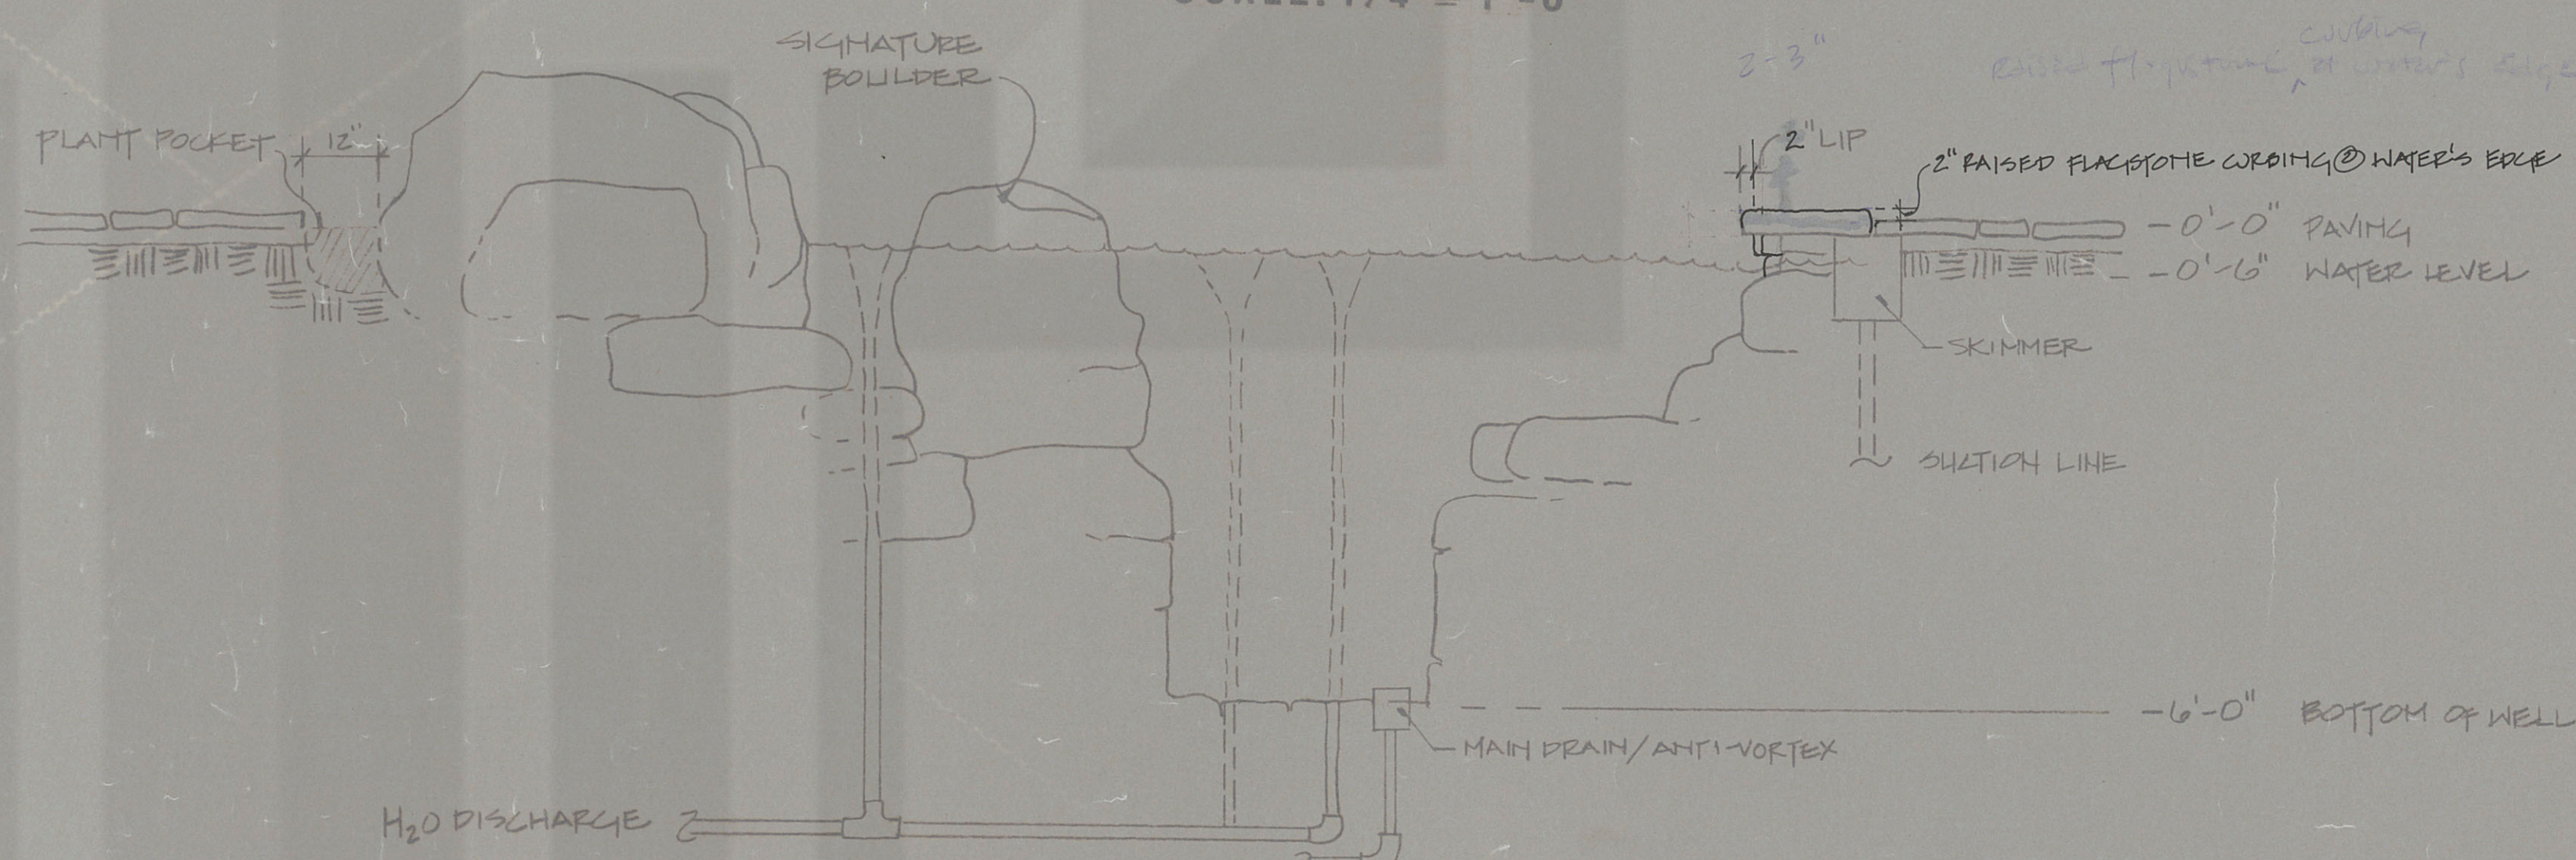


SECTION ENTRY COURT WATER WELL

SCALE: 1/2" = 1'-0"



PLAN WATER WELL PUMP PIPING

SCALE: 1" = 10'-0"

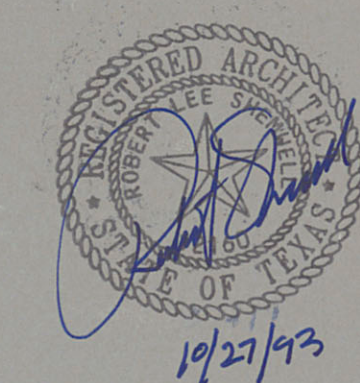

THE ARCHITECT'S SEAL ON THIS CONSULTANT'S DOCUMENT ATTESTS TO THE ARCHITECT'S COORDINATION OF THE CONSULTANT'S WORK WITH THAT OF THE ARCHITECTS AND DOES NOT IMPLY THE ARCHITECT'S PRACTICE OF ENGINEERING OR OTHER CONSULTANTS' SPECIALTY.

ISSUED FOR CONSTRUCTION 11/26/93
REVISED 1/17/94

72619-93
Issued / Revised

J. ROBERT ANDERSON, ASLA
Landscape Architect
1135 W. Sixth Street, Suite 120
Austin, Texas 78703
(512) 476-1777

NATIONAL WILDFLOWER RESEARCH CENTER

Project Name: ENTRY COURT WATER WELL PLAN + DETAILS
Project No.:
Drawn: EHM
Drawing No.: L-3
Drawing Title: SCALE VARIES