

EXISTING TREE LEGEND

NOTE: CRITICAL ROOT ZONE OF EXISTING TREES (TREE CIRCLES) ARE SHOWN USING THE COA FORMULA FOR SINGLE AND MULTI TRUNK TREES.

EXISTING TREE TO REMAIN

EXISTING TREE TO BE REMOVED

SHADE TREES

QTY	SYMBOL	COMMON NAME	BOTANICAL NAME	SIZE	CONT/ B&B	SPACING	REMARKS
XX		TEXAS ASH	FRAXINUS TEXENSIS	4" CAL	B&B/ CONT.	PER PLANS	10' HT MIN.
		CEDAR ELM	ULMUS CRASSIFOLIA	4" CAL	B&B/ CONT.	PER PLANS	10' HT MIN.
		CHINQUAPIN OAK	QUERCUS MUHLBERGII	4" CAL	B&B/ CONT.	PER PLANS	10' HT MIN.
		LIVE OAK	QUERCUS VIRGINIANA FUSIFORMIS	4" CAL	B&B/ CONT.	PER PLANS	10' HT MIN.
		MONTERREY OAK	QUERCUS POLYMORPHA	4" CAL	B&B/ CONT.	PER PLANS	10' HT MIN.
		TEXAS RED OAK	QUERCUS TEXANA	4" CAL	B&B/ CONT.	PER PLANS	10' HT MIN.
		MEXICAN SYCAMORE	PLATANUS MEXICANA	4" CAL	B&B/ CONT.	PER PLANS	10' HT MIN.

INDICATES REPLACEMENT TREE

ORNAMENTAL TREES

QTY	SYMBOL	COMMON NAME	BOTANICAL NAME	SIZE	CONT/ B&B	SPACING	REMARKS
XX		ANACACHO ORCHID TREE	BAUHINIA LUNARIOIDES	2" CAL	B&B/ CONT.	PER PLANS	6' HT MIN.
		TEXAS PERSIMMON	DIOSPYROS TEXANA	2" CAL	B&B/ CONT.	PER PLANS	6' HT MIN.
		DESERT WILLOW	CHLOPSIS LINEARIS	2" CAL	B&B/ CONT.	PER PLANS	6' HT MIN.
		POSSUMHAW HOLLY	ILEX DECIDUA (FEMALE)	2" CAL	B&B/ CONT.	PER PLANS	6' HT MIN.
		TEXAS MOUNTAIN LAUREL	SEPHORA SECUNDFLORA	2" CAL	B&B/ CONT.	PER PLANS	6' HT MIN.
		MEXICAN PLUM	PRUNUS MEXICANA	2" CAL	B&B/ CONT.	PER PLANS	6' HT MIN.
		TEXAS REDBUD	CERCIS TEXENSIS	2" CAL	B&B/ CONT.	PER PLANS	6' HT MIN.

INDICATES REPLACEMENT TREE


LARGE SCREENING SHRUBS

QTY	SYMBOL	COMMON NAME	BOTANICAL NAME	SIZE	CONT/ B&B	SPACING	REMARKS
XX		LINDHEIMER MUHLY	MUHLBERGIA LINDHEIMERI	5 GAL	CONT.	PER PLANS	18" HT MIN.
		SOFT LEAF YUCCA	YUCCA RECURVIFOLIA	5 GAL	CONT.	PER PLANS	18" HT MIN.
		RED YUCCA	HESPERALOE PARVIFLORA	5 GAL	CONT.	PER PLANS	18" HT MIN.
		ESPERANZA, YELLOW	TECOMA STANS VAR. ANGUSTATA	5 GAL	CONT.	PER PLANS	18" HT MIN.
		ROSEMARY, UPRIGHT	ROSEMARINUS OFFICINALIS	5 GAL	CONT.	PER PLANS	18" HT MIN.
		TEXAS SAGE 'GREEN CLOUD'	LEUCOPHYLLUM FRUTESCENS 'GREEN CLOUD'	5 GAL	CONT.	PER PLANS	18" HT MIN.


THE LOCATION OF EXISTING UNDERGROUND UTILITIES ARE SHOWN IN AN APPROXIMATE WAY ONLY. THE CONTRACTOR SHALL DETERMINE THE EXACT LOCATION OF ALL EXISTING UTILITIES BEFORE COMMENCING WORK. HE AGREES TO BE FULLY RESPONSIBLE FOR ANY AND ALL DAMAGES WHICH MAY OCCUR BY HIS FAILURE TO EXACTLY LOCATE AND PRESERVE ANY AND ALL UNDERGROUND UTILITIES.

BENCHMARK
A spindle set in a power pole on the East side of Manchaca Road, approximately 81' South of the Northwest corner of the subject tract.
Elevation = 670.42' Datum: NAVD 88

EXISTING LEGEND

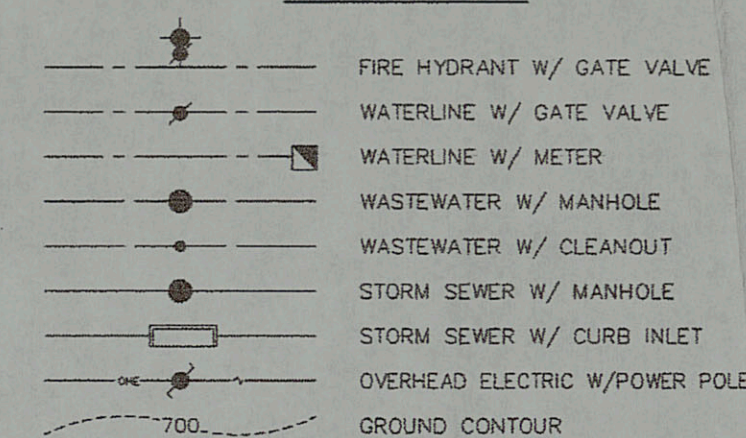

PROPOSED LEGEND

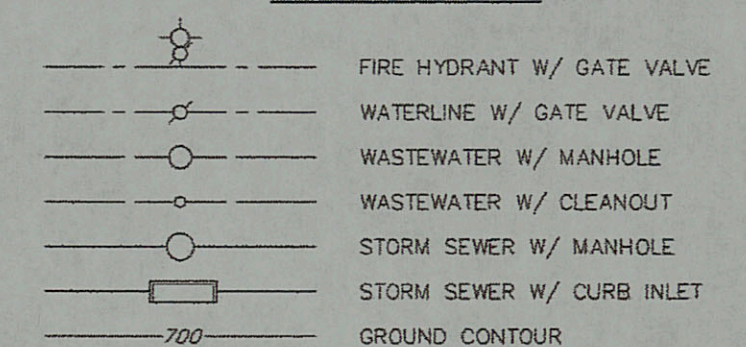


3718 MANCHACA ROAD
AUSTIN, TEXAS 78704
P 512.440.1049
F 512.440.8000
www.JRobertAnderson.com

NO.	DATE	REVISIONS	APP.

2717 SOUTH LAMAR BLVD

JC JONES & CARTER, INC.
ENGINEERS • PLANNERS • SURVEYORS
Texas Board of Professional Engineers Registration No. F-439
1701 Directors Blvd., Suite 400 Austin, Texas 78744 (512) 441-9493

SCALE: 1"=50' 0" DGN. BY: JRA
DATE: JANUARY 2012 DWN. BY: AMW
JOB NO. A659-001 DWG. NO. _____
SUBMITTED: _____ SURV. BY: _____
F.B. NO. _____

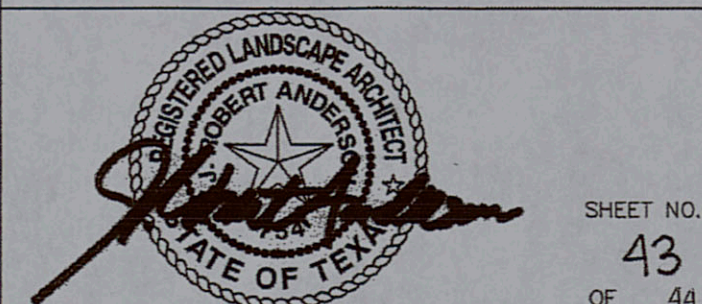

SHEET NO.
43
OF 44