



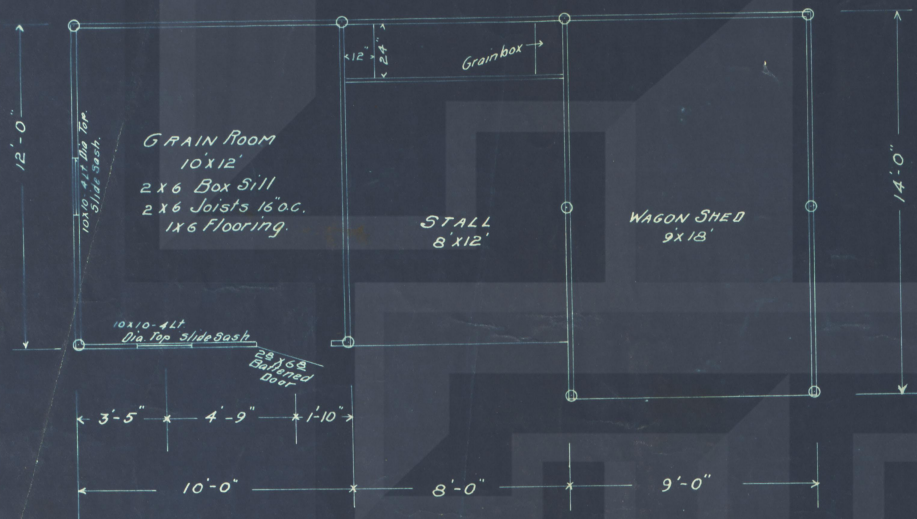


PLAN.

O = Anchor Posts.

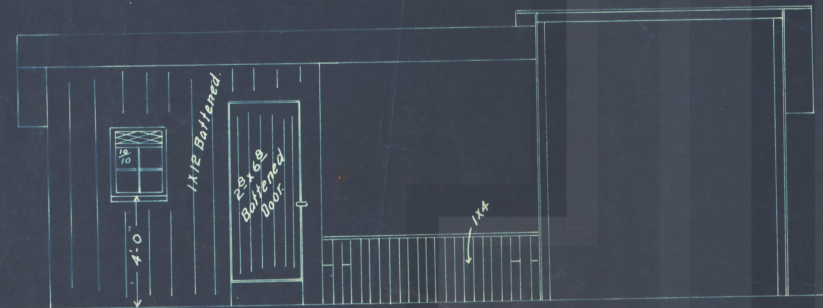

ELEVATION.

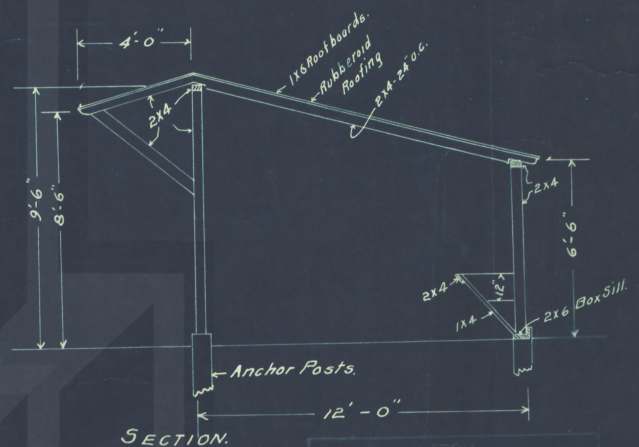

SECTION.

FROM	
CONSTRUCTION	Document
Deakle U. Co.	1000
Drawn by T. R. W.	
Traced by T. R. W.	3/8/09
Approved Gm	3/8/09
Drawn by	09015A
Sheet No. 1	
Scale 1/4" = 1'-0"	