

BAYLOR UNIVERSITY


PARKING GARAGE, PLAZA & STREETScape

1521 SO. 4th ST.
WACO, TEXAS 76707

Revisions:

No.	Date:	By:	Description:
1	11/18/99	DFR	Revise column details, sand depth, Add Handrail

J. Robert Anderson, FASLA
Landscape Architect

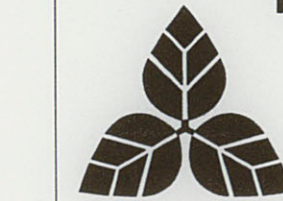

1715 S. Capital of TX Hwy., Ste. 105
Austin, TX 78746

ph. 512.329.8882
email jra0@airmail.net fax 512.329.8883

Key Plan:

Sheet Title:

STREETSCAPE

CONSTRUCTION DETAILS 1

Job Name:	BU-pkg	Scale varies
Issue Date:	6/6/99	Issue For: WCI
Drawn By:	DFR	Checked By: JRA




Sheet #:


6

OF


12

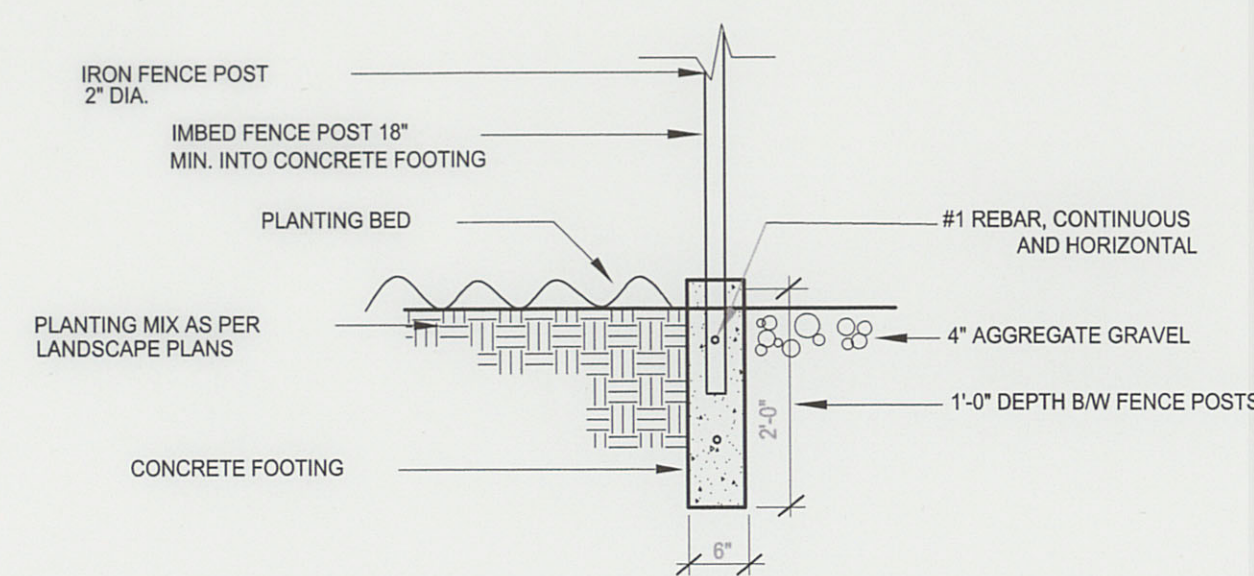


1 FENCE POST FOOTING
Scale: 3/4" = 1' - 00"

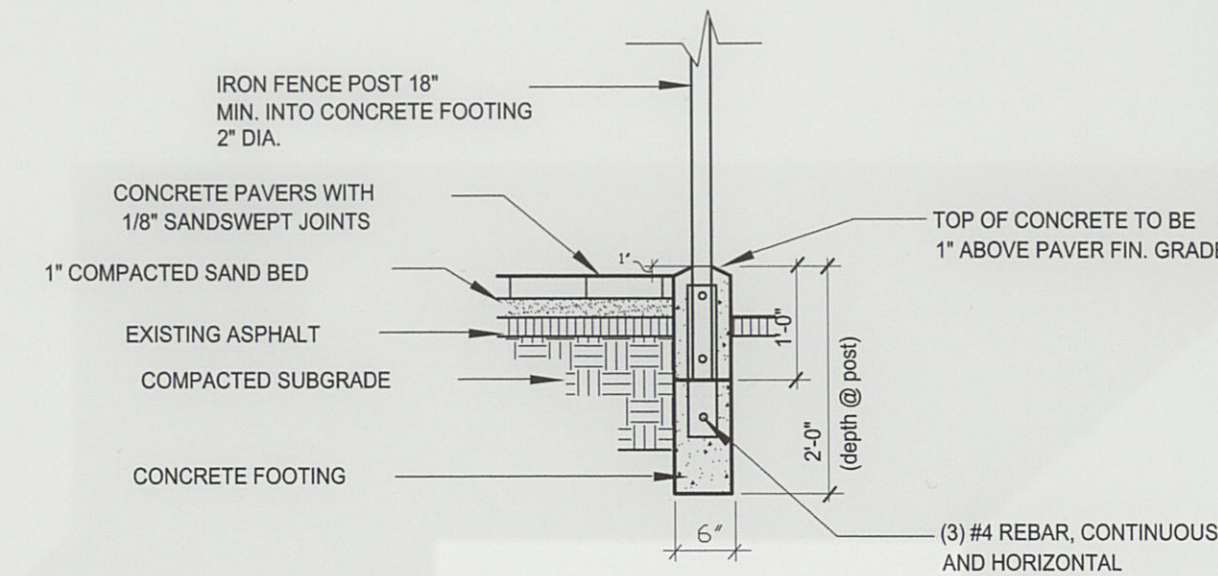


2 FENCE FOOTING/CONCRETE PAVERS
Scale: 3/4" = 1' - 00"

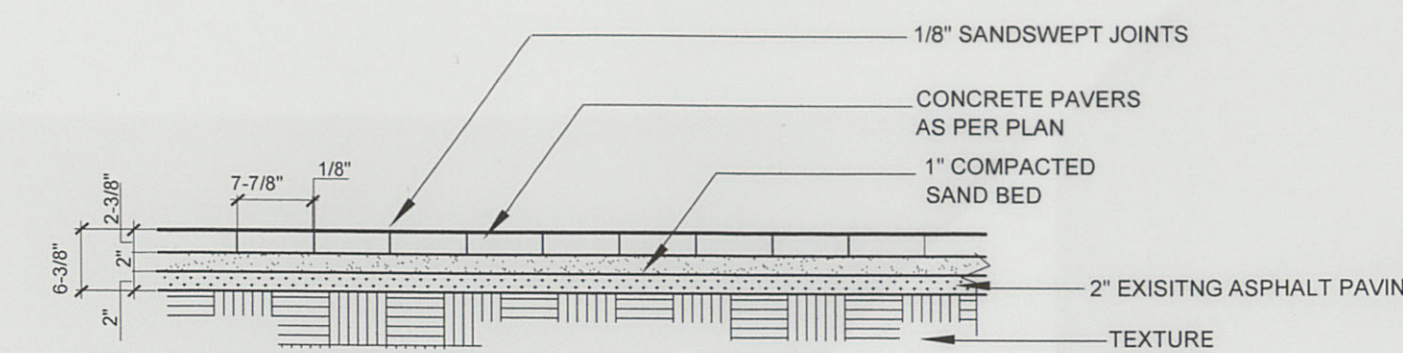


3 SECTION: PAVING ON EXISTING ASPHALT
Scale: 3/4" = 1' - 00"

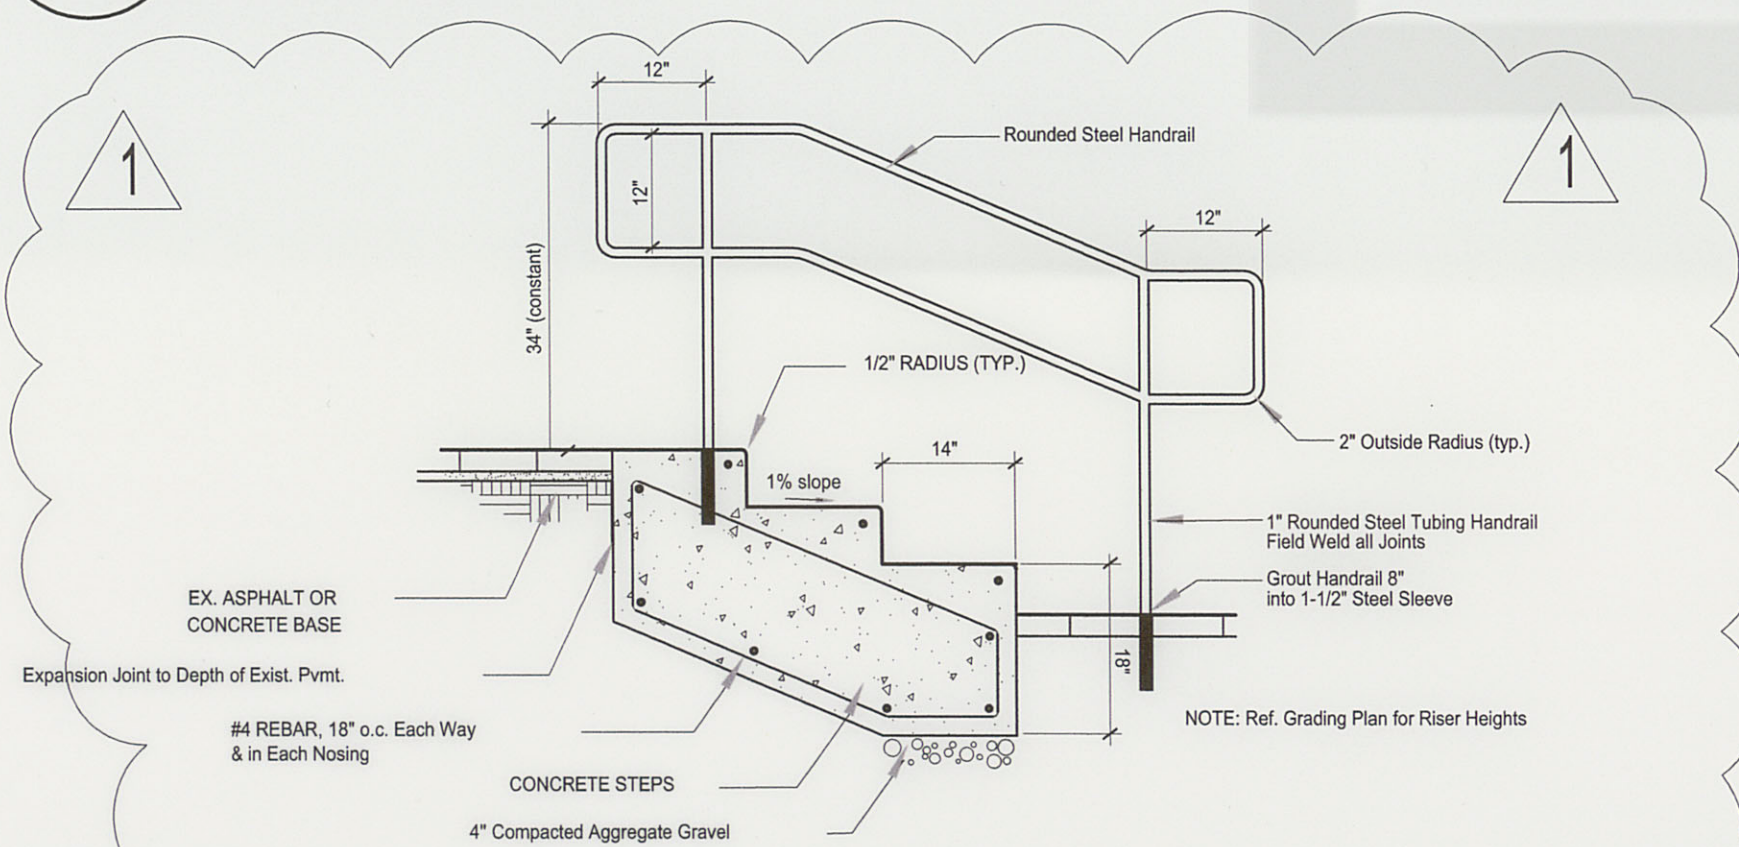


4 CONCRETE STEPS & HANDRAIL
Scale: 3/4" = 1' - 00"

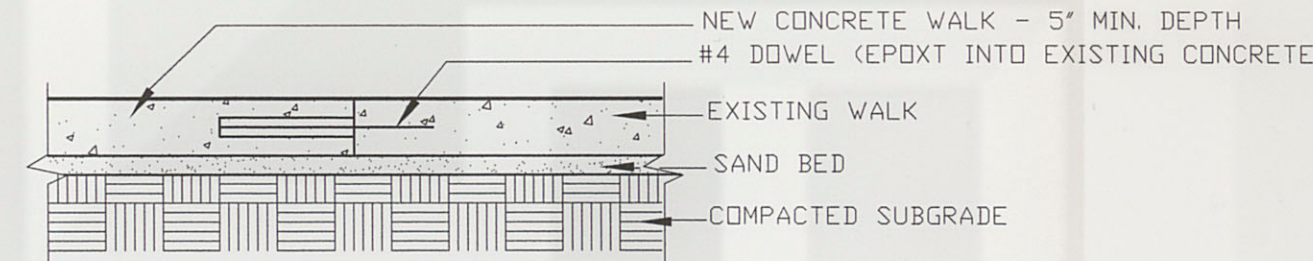


5 SECTION: CONNECTION TO EXISTING CONCRETE WALK
Scale: 3/4" = 1' - 00"

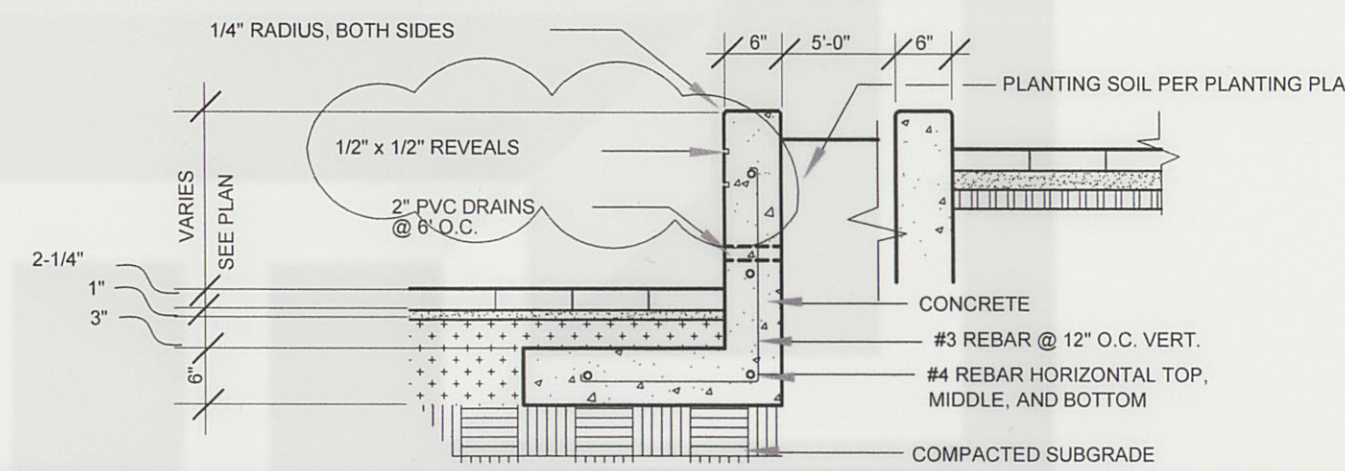


6 SECTION: LOW CONCRETE CURVED WALL
Scale: 3/4" = 1' - 00"

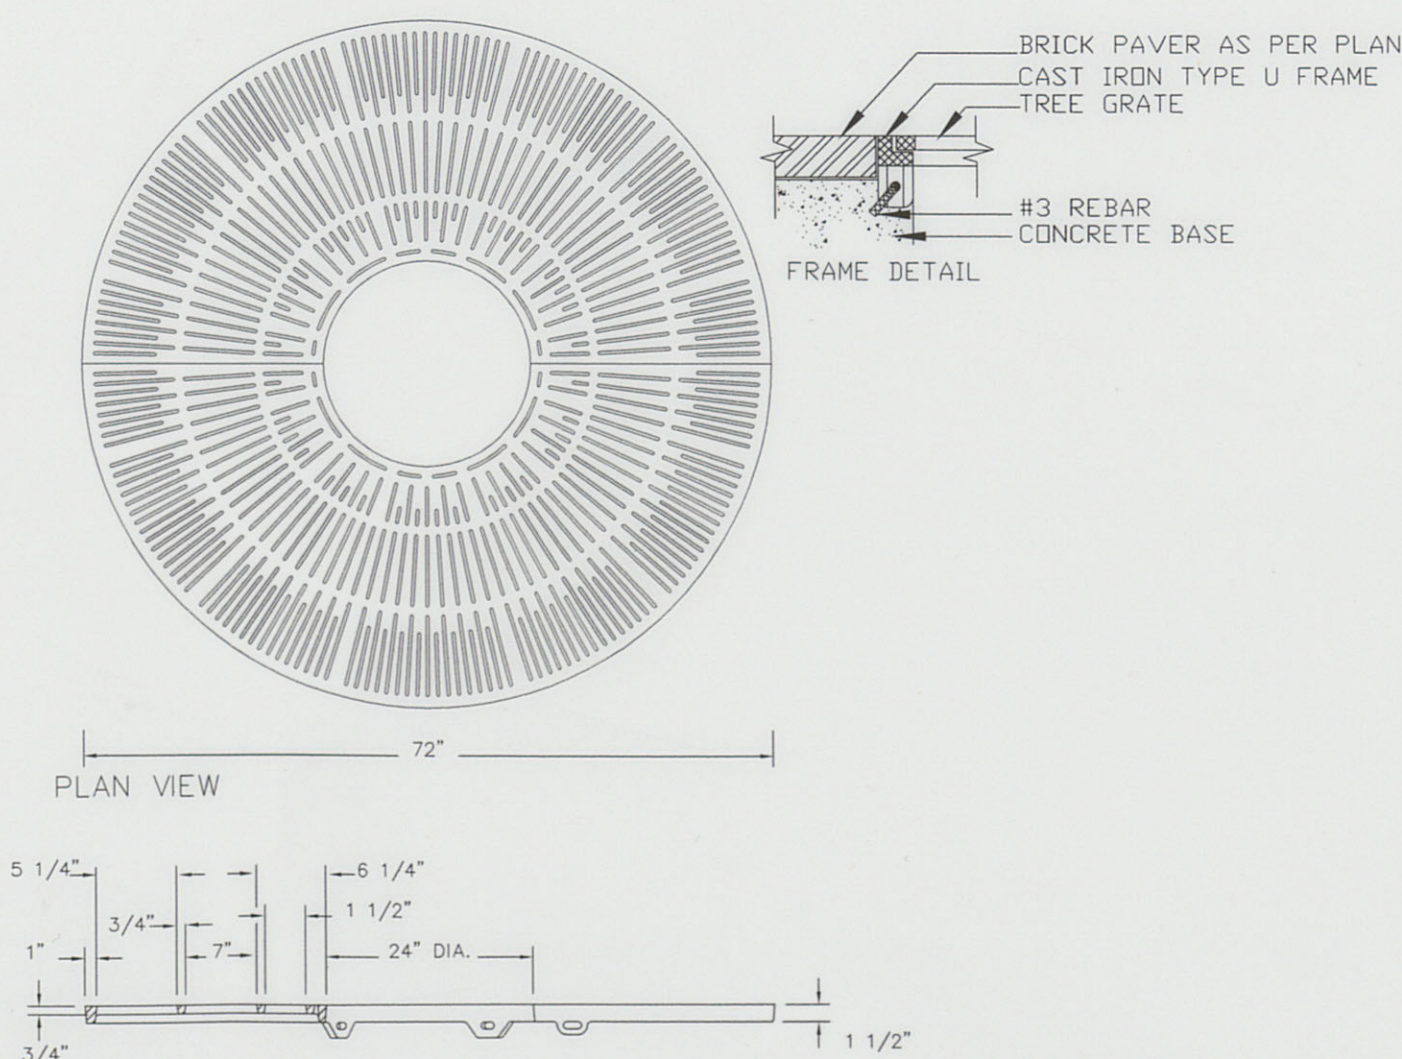

7 TREE GRATE (as per mfr.)
Scale: 3/4" = 1' - 00"

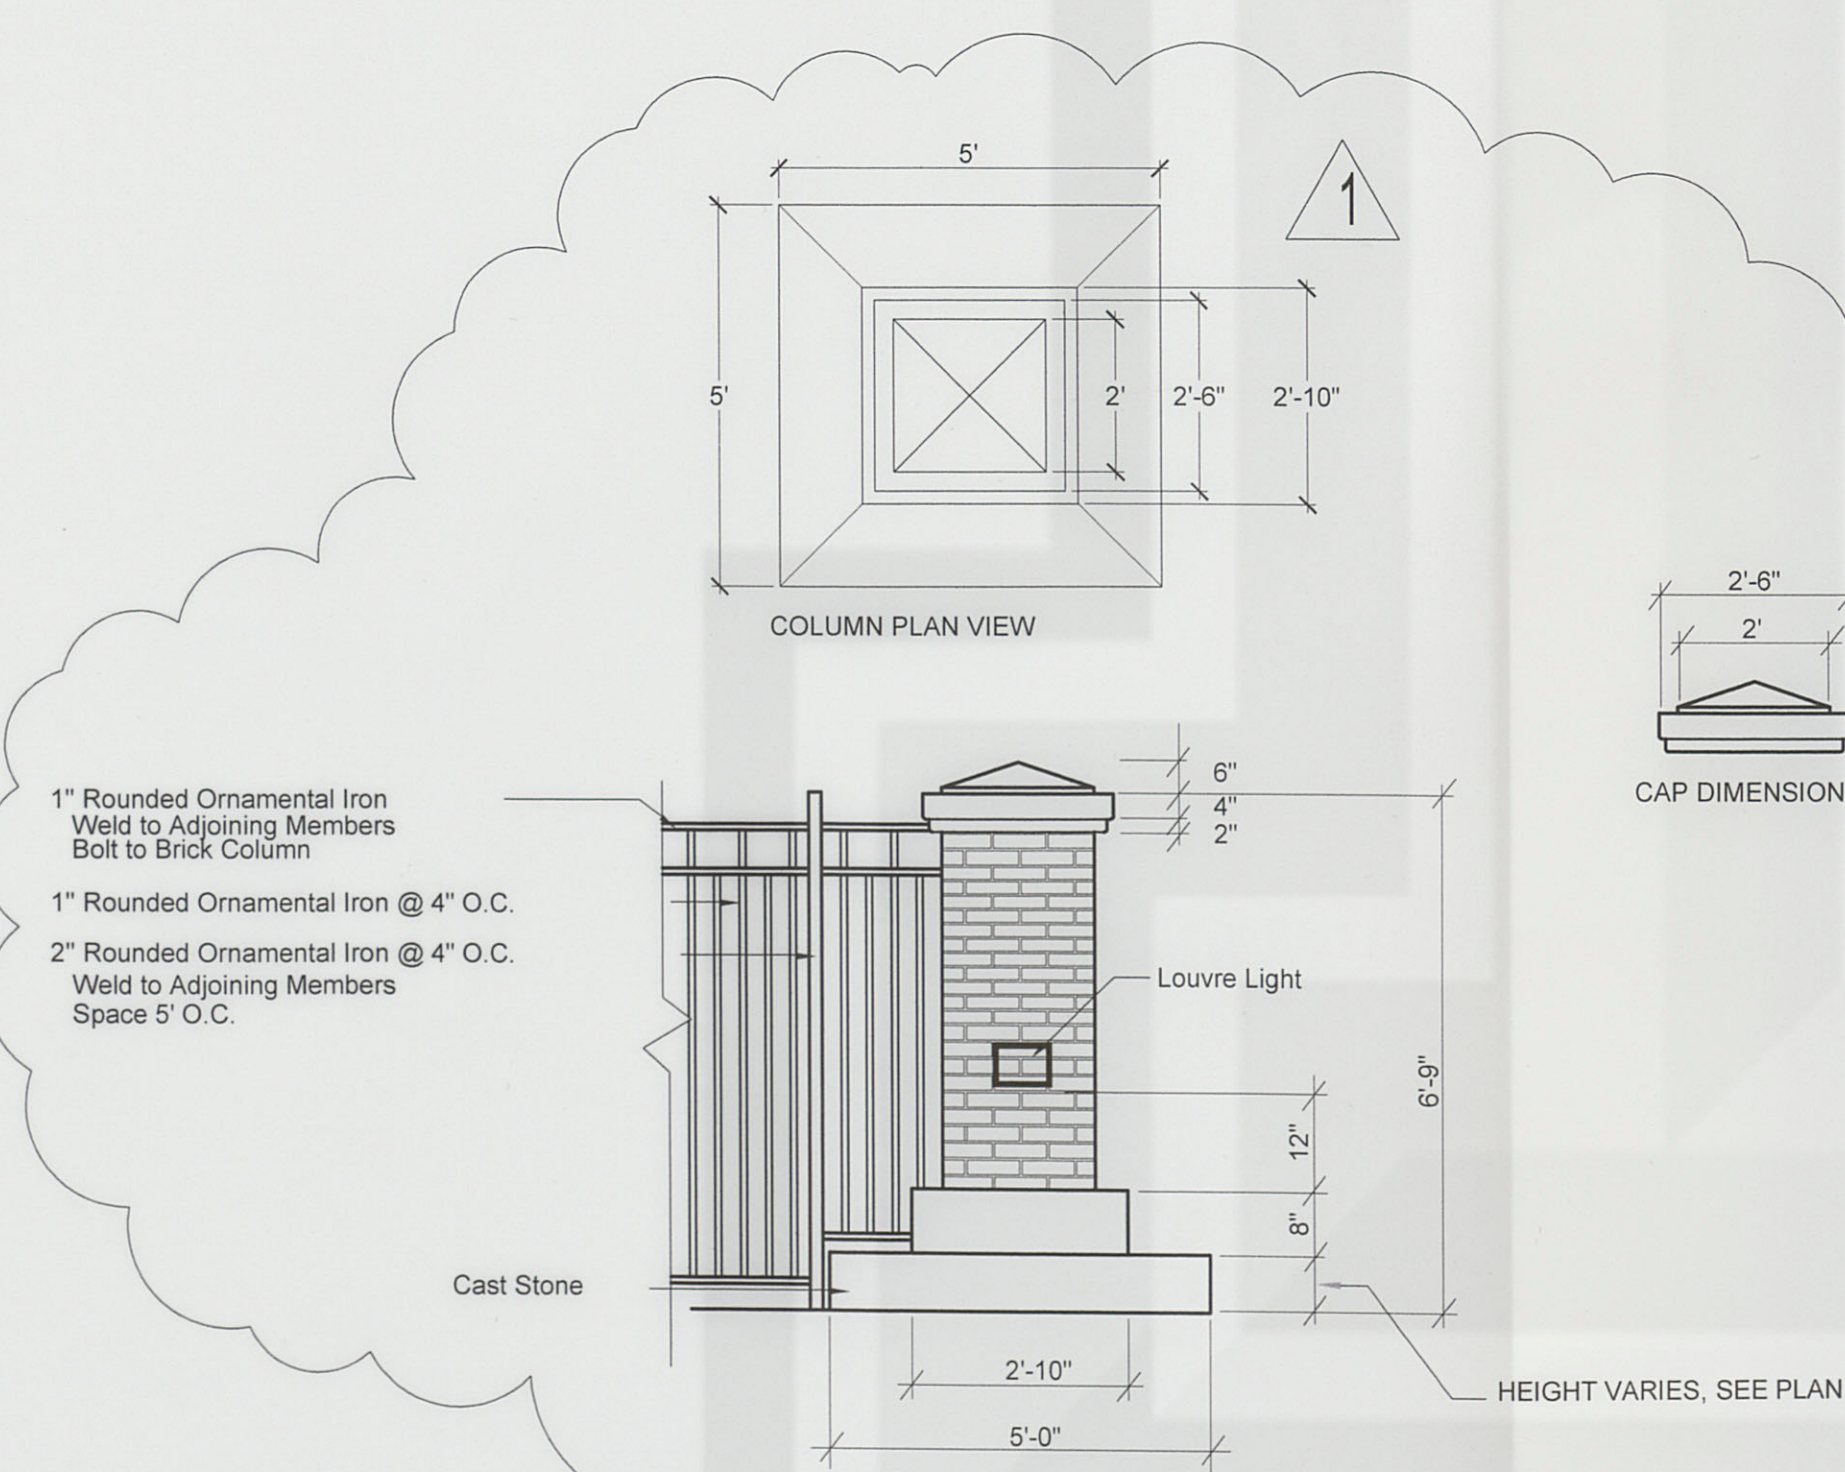

8 ELEVATION: BRICK COLUMN
Scale: 1/2" = 1' - 00"

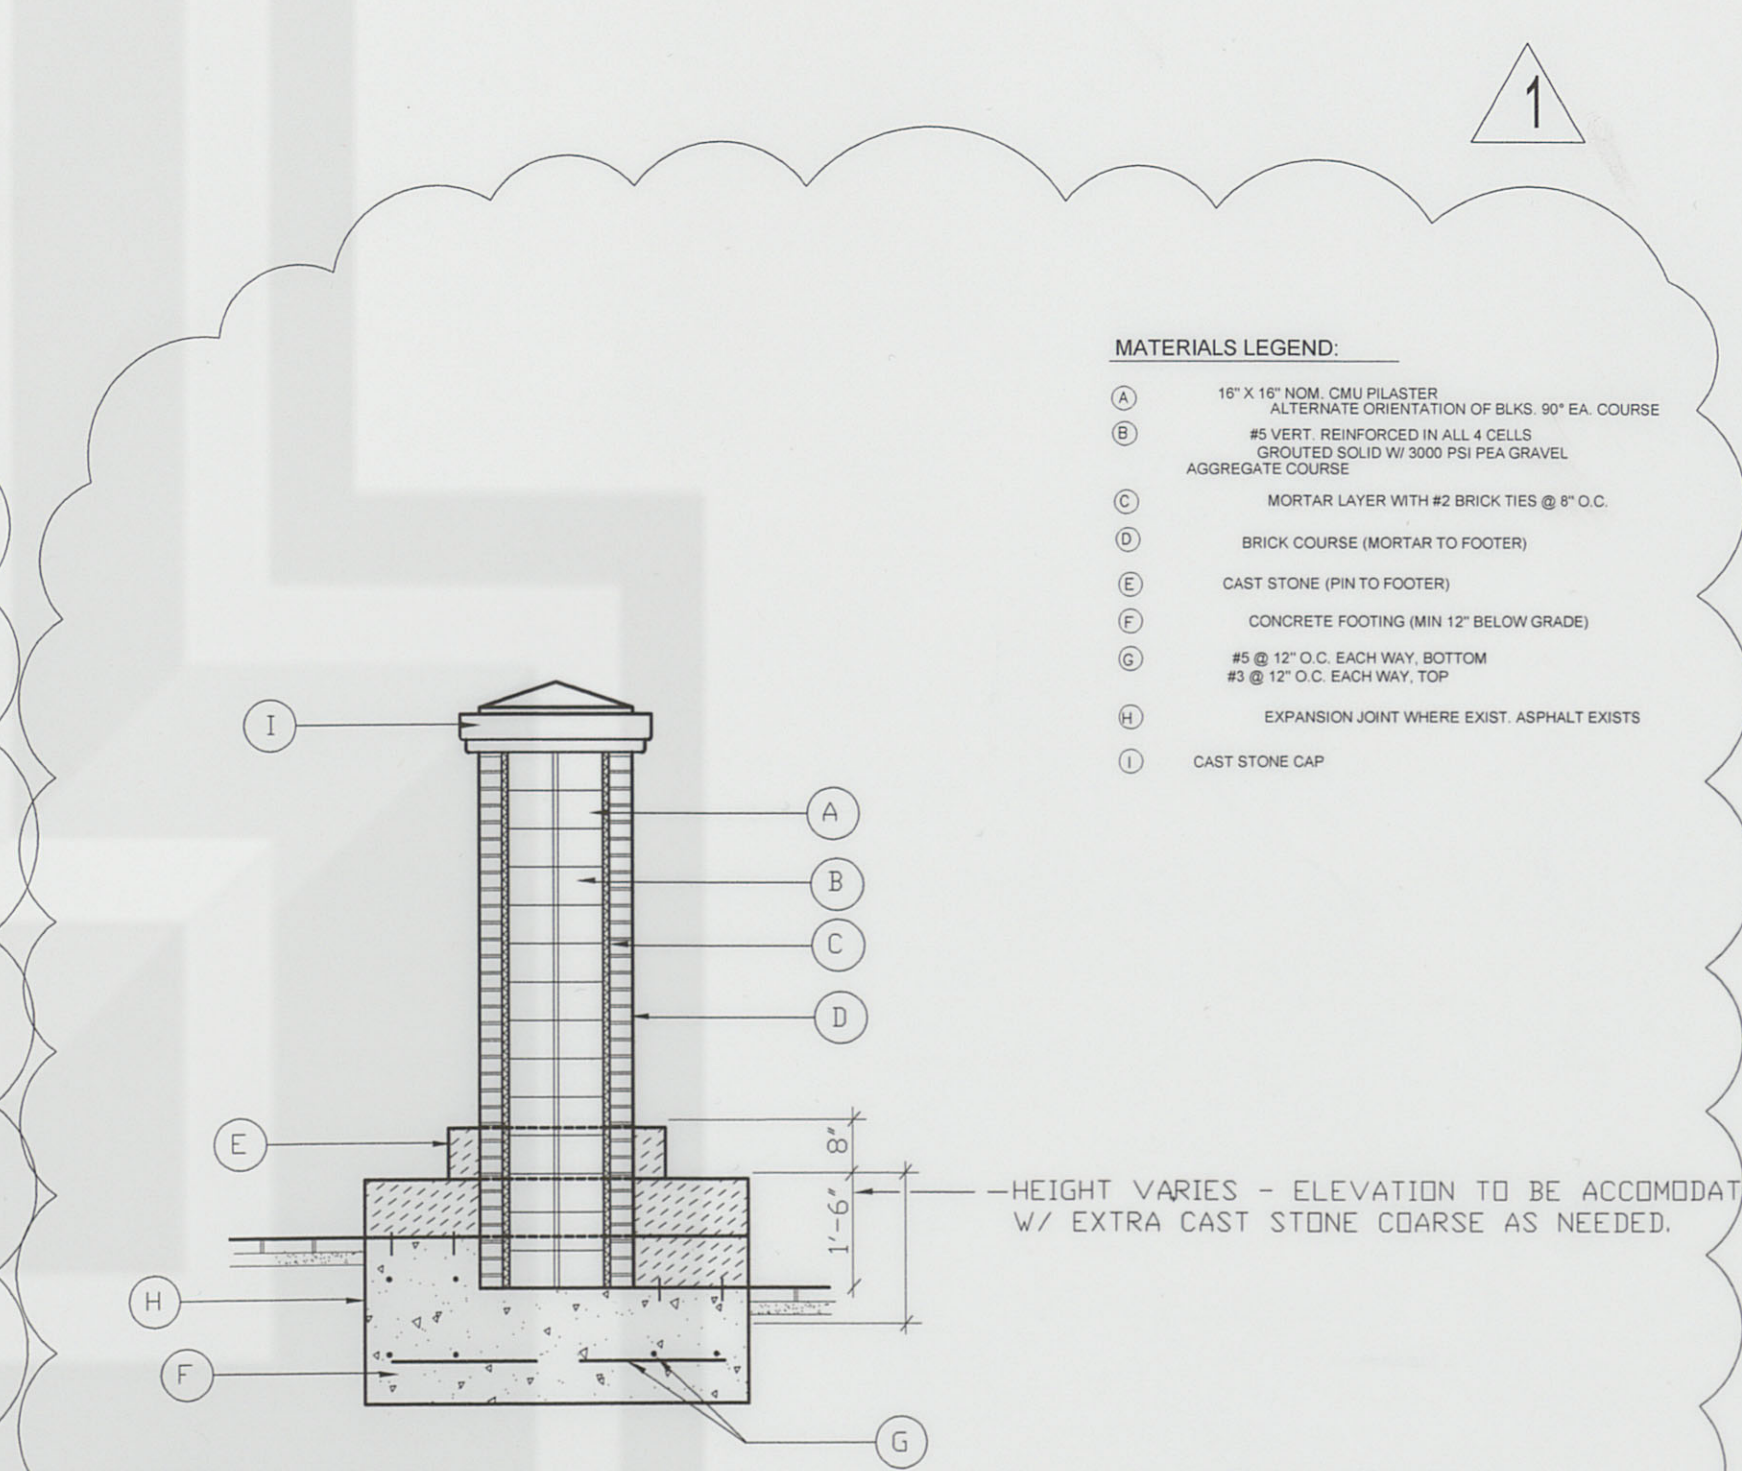

9 SECTION: BRICK COLUMN
Scale: 1/2" = 1' - 00"