
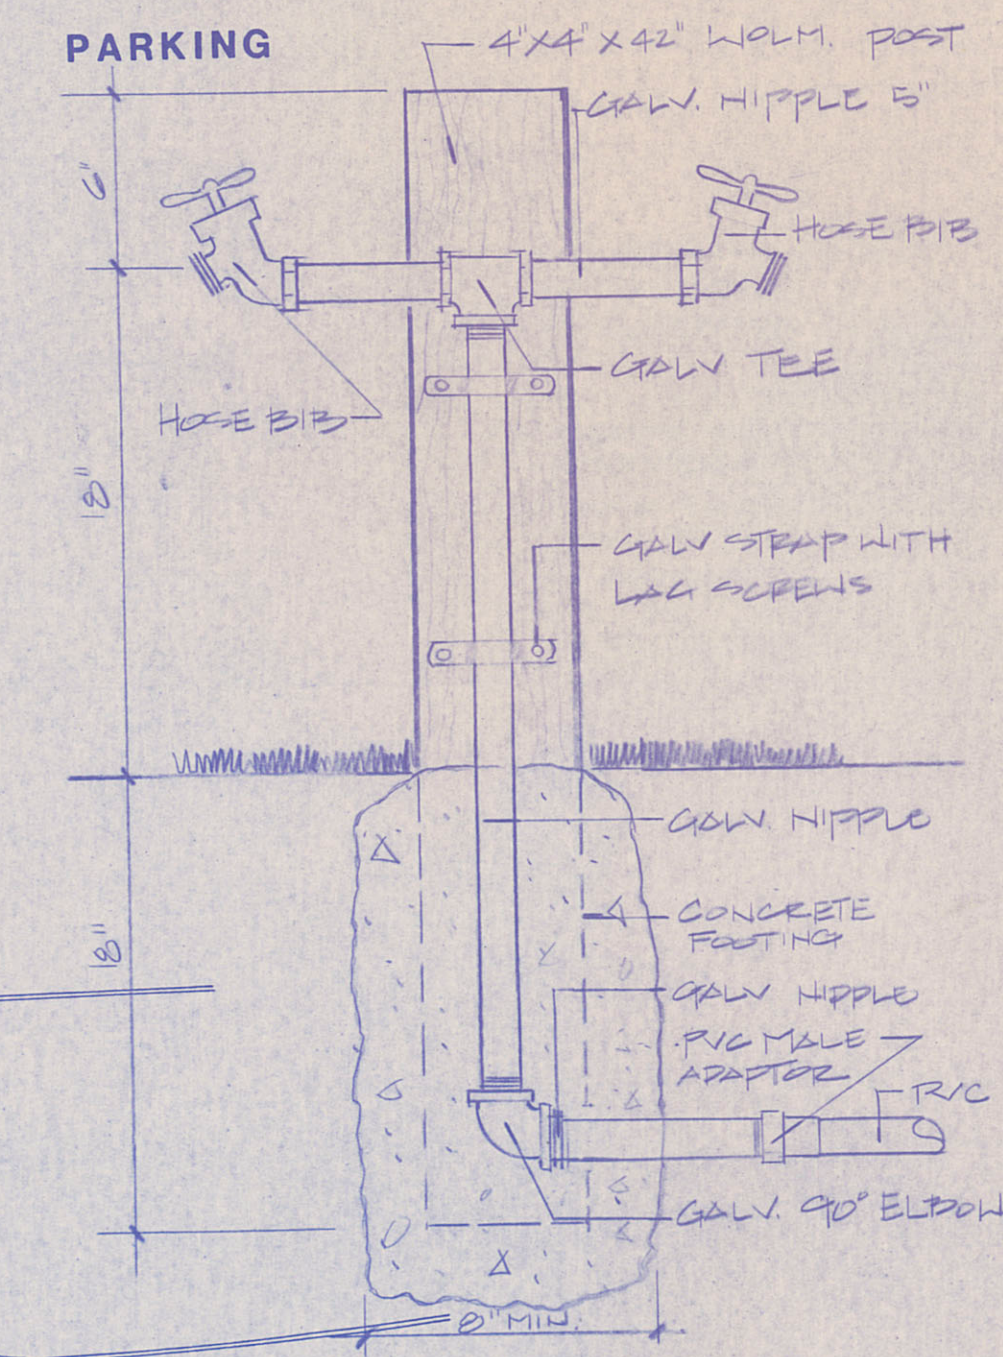
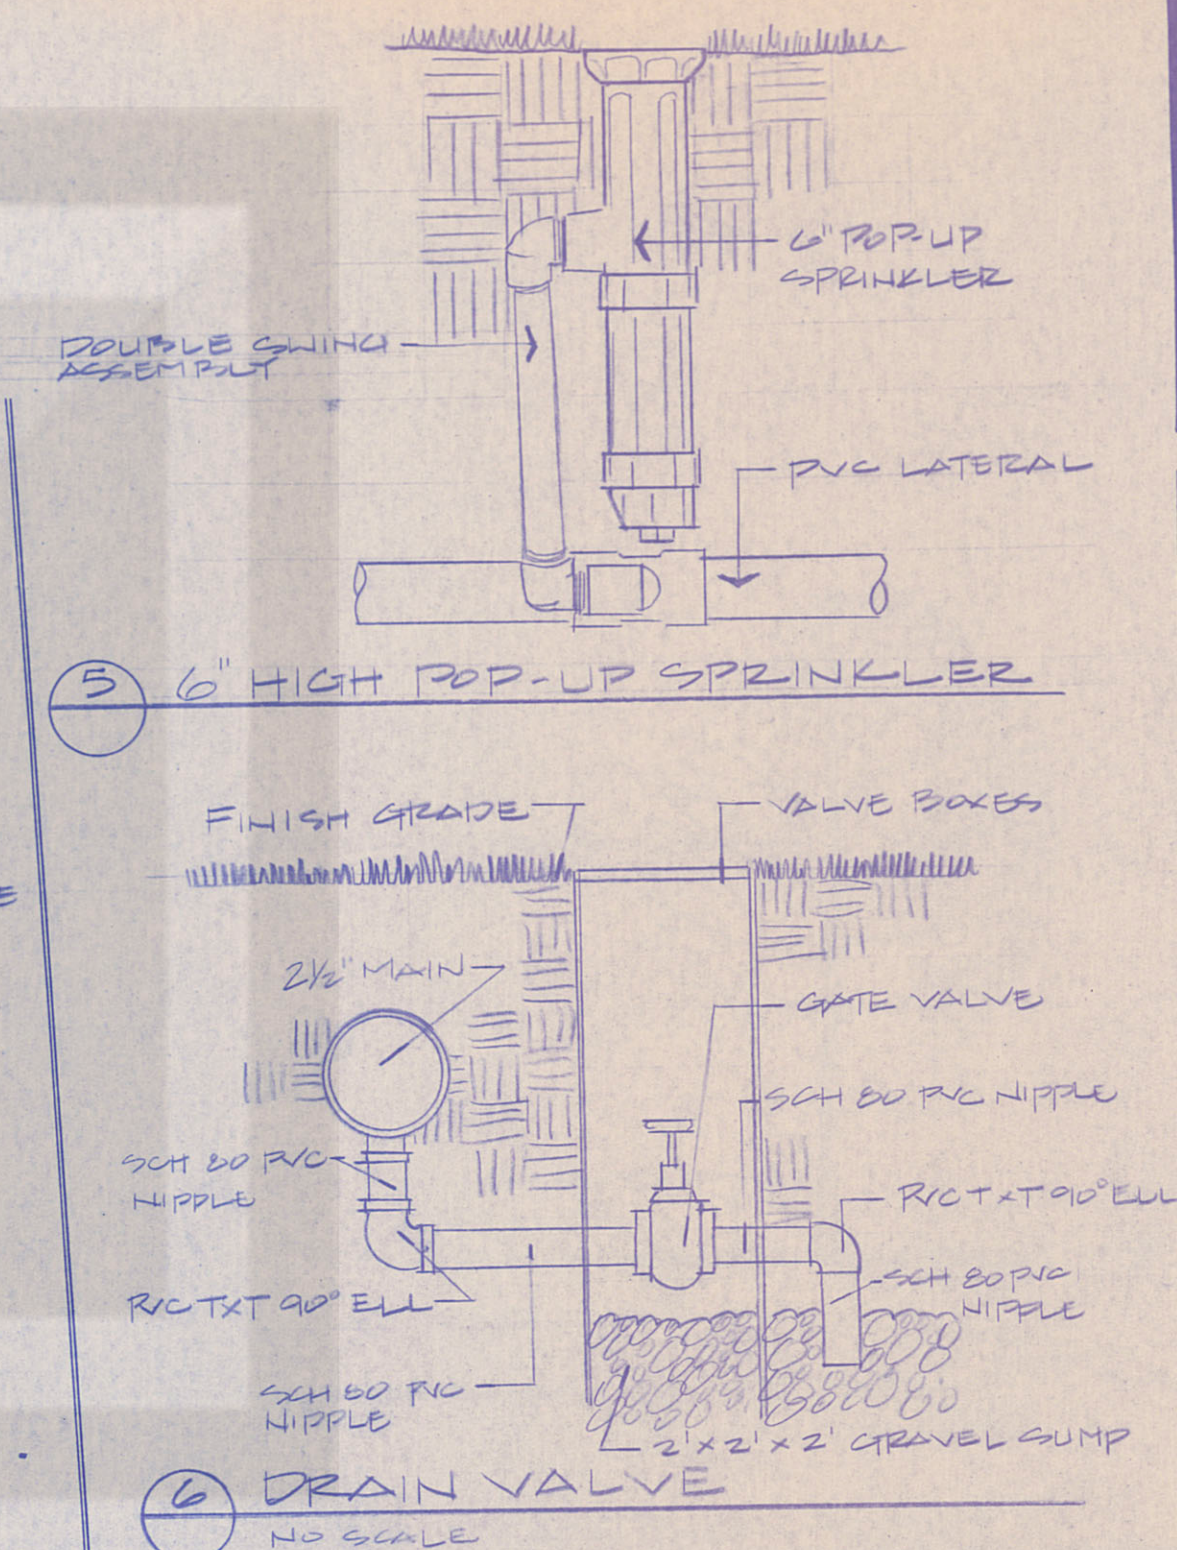
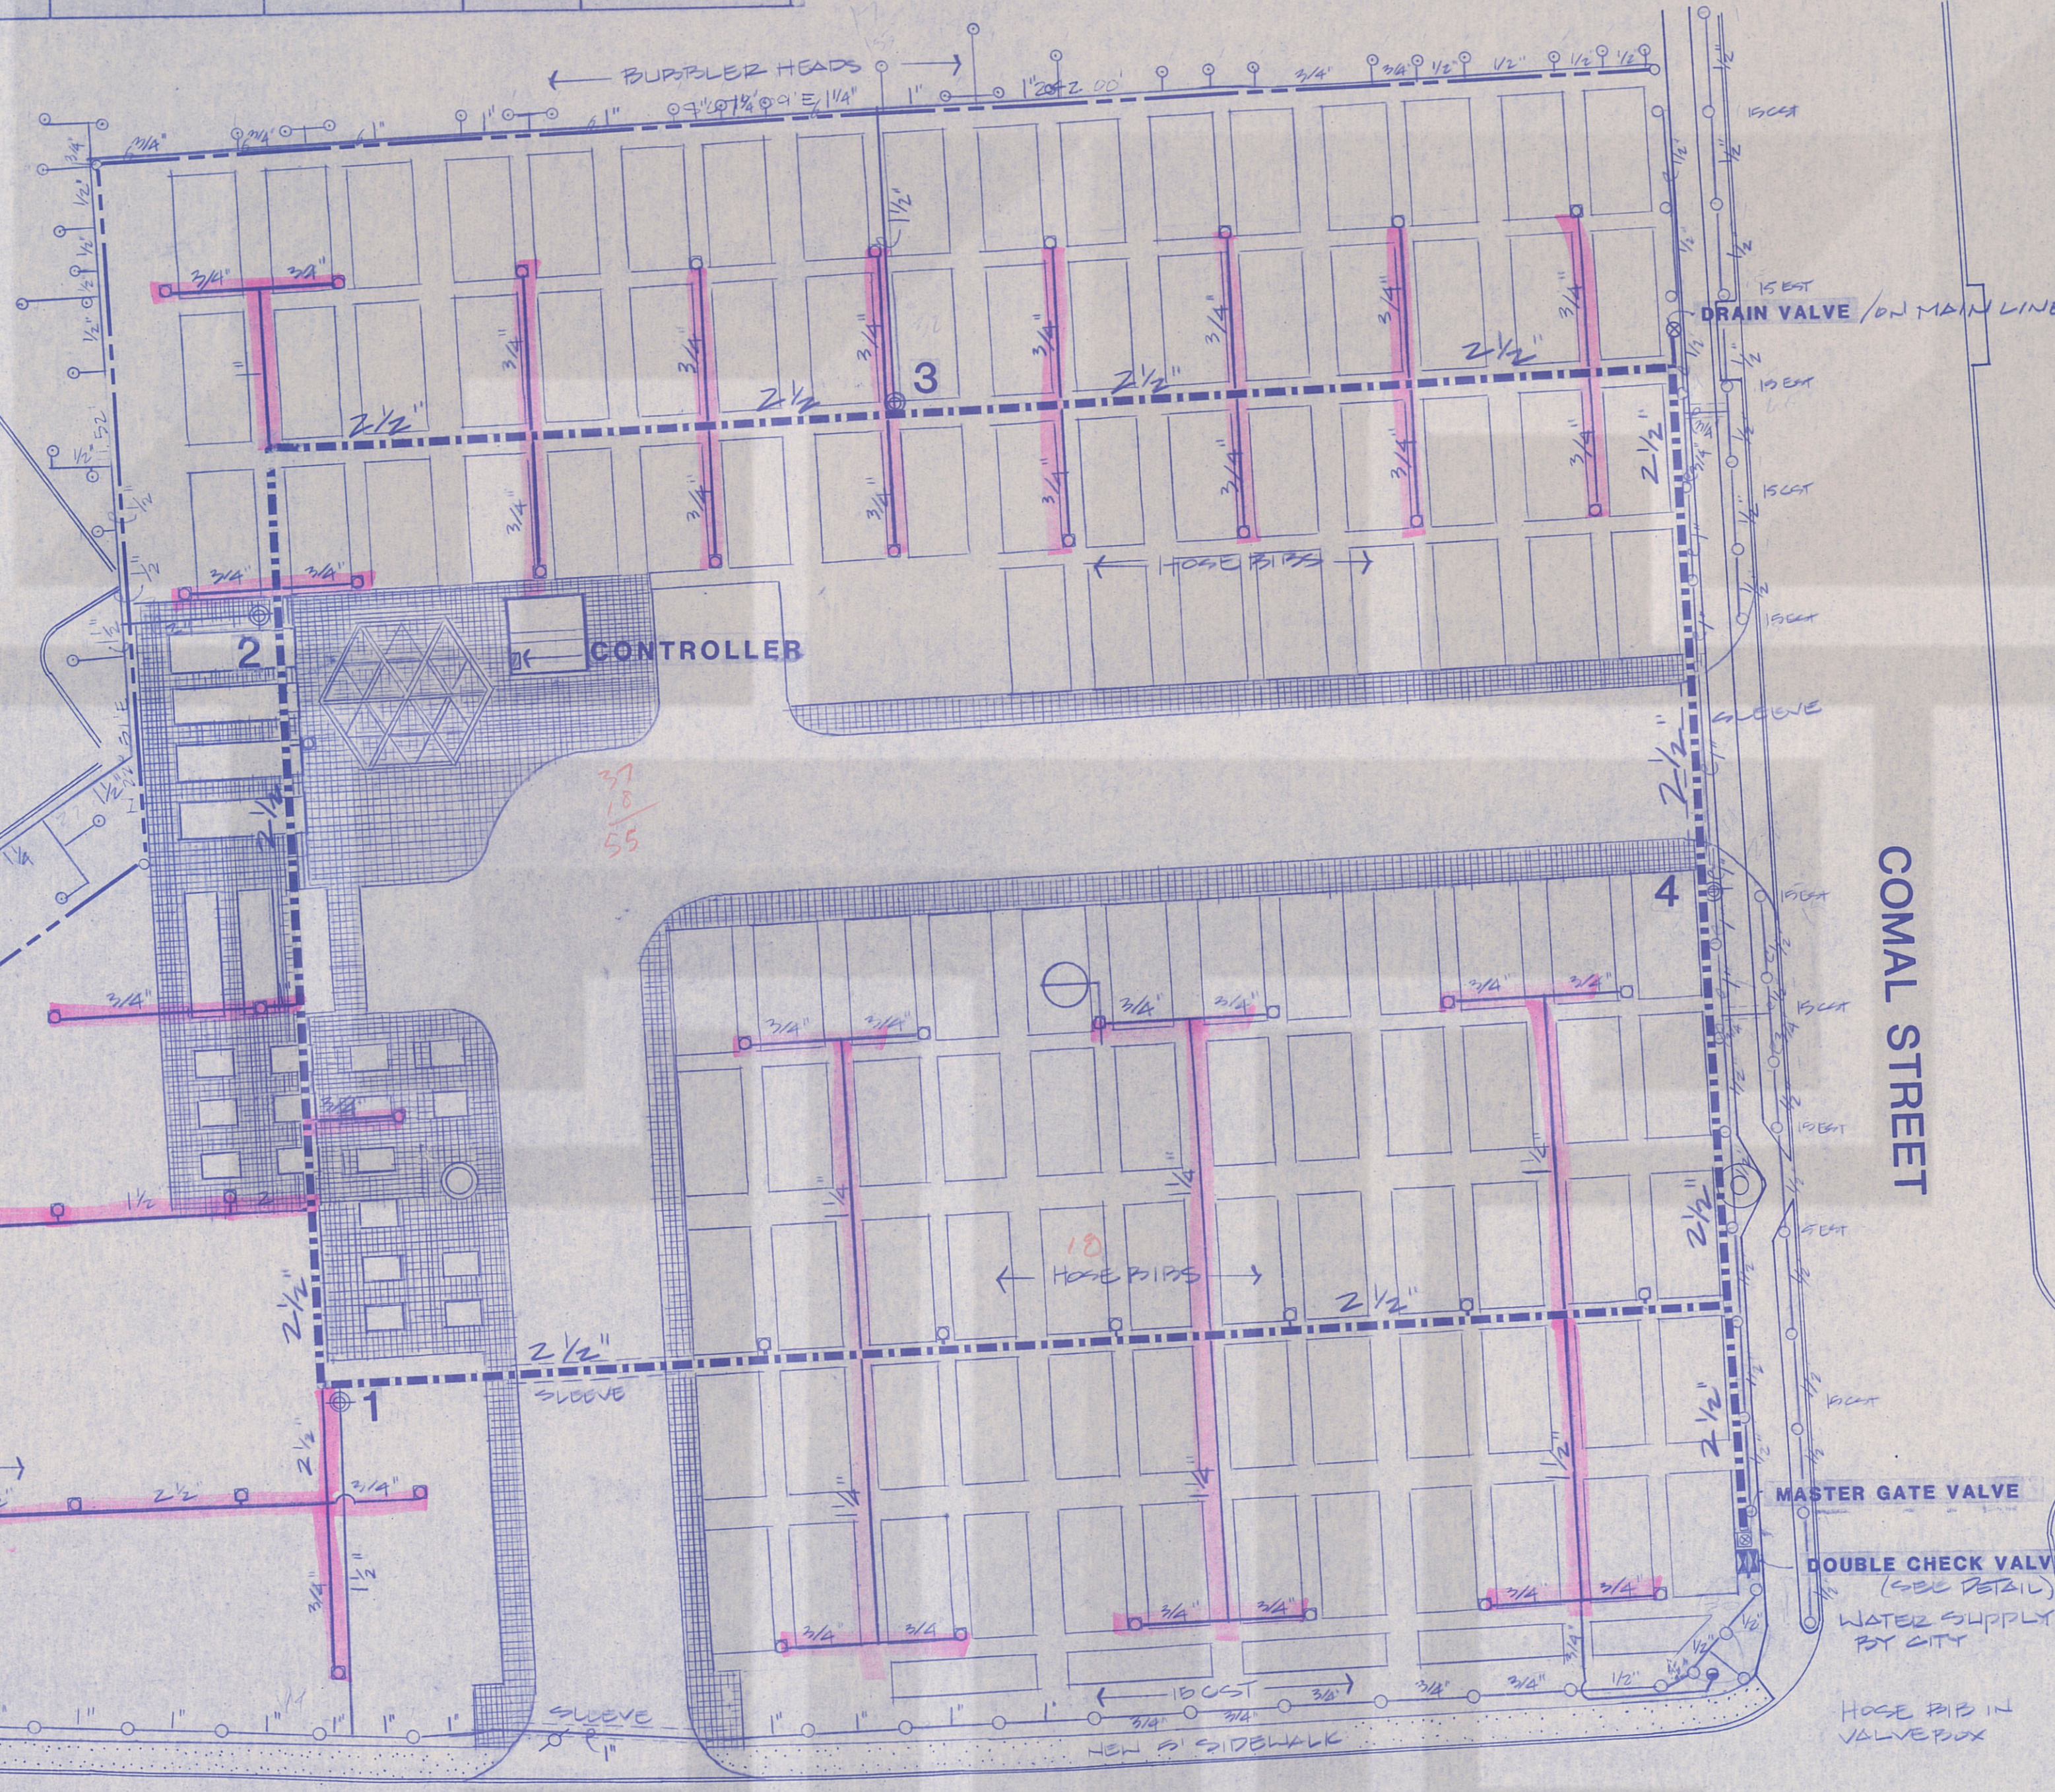


SECTION	TYPE	VALVE SIZE	GPM	NO. HEADS
1	POP-UP	1/4"	29	29
2	BUBBLER	1/4"	31	31
3	BUBBLER	1/4"	32	31
4	POP-UP	1"	27	30
5				




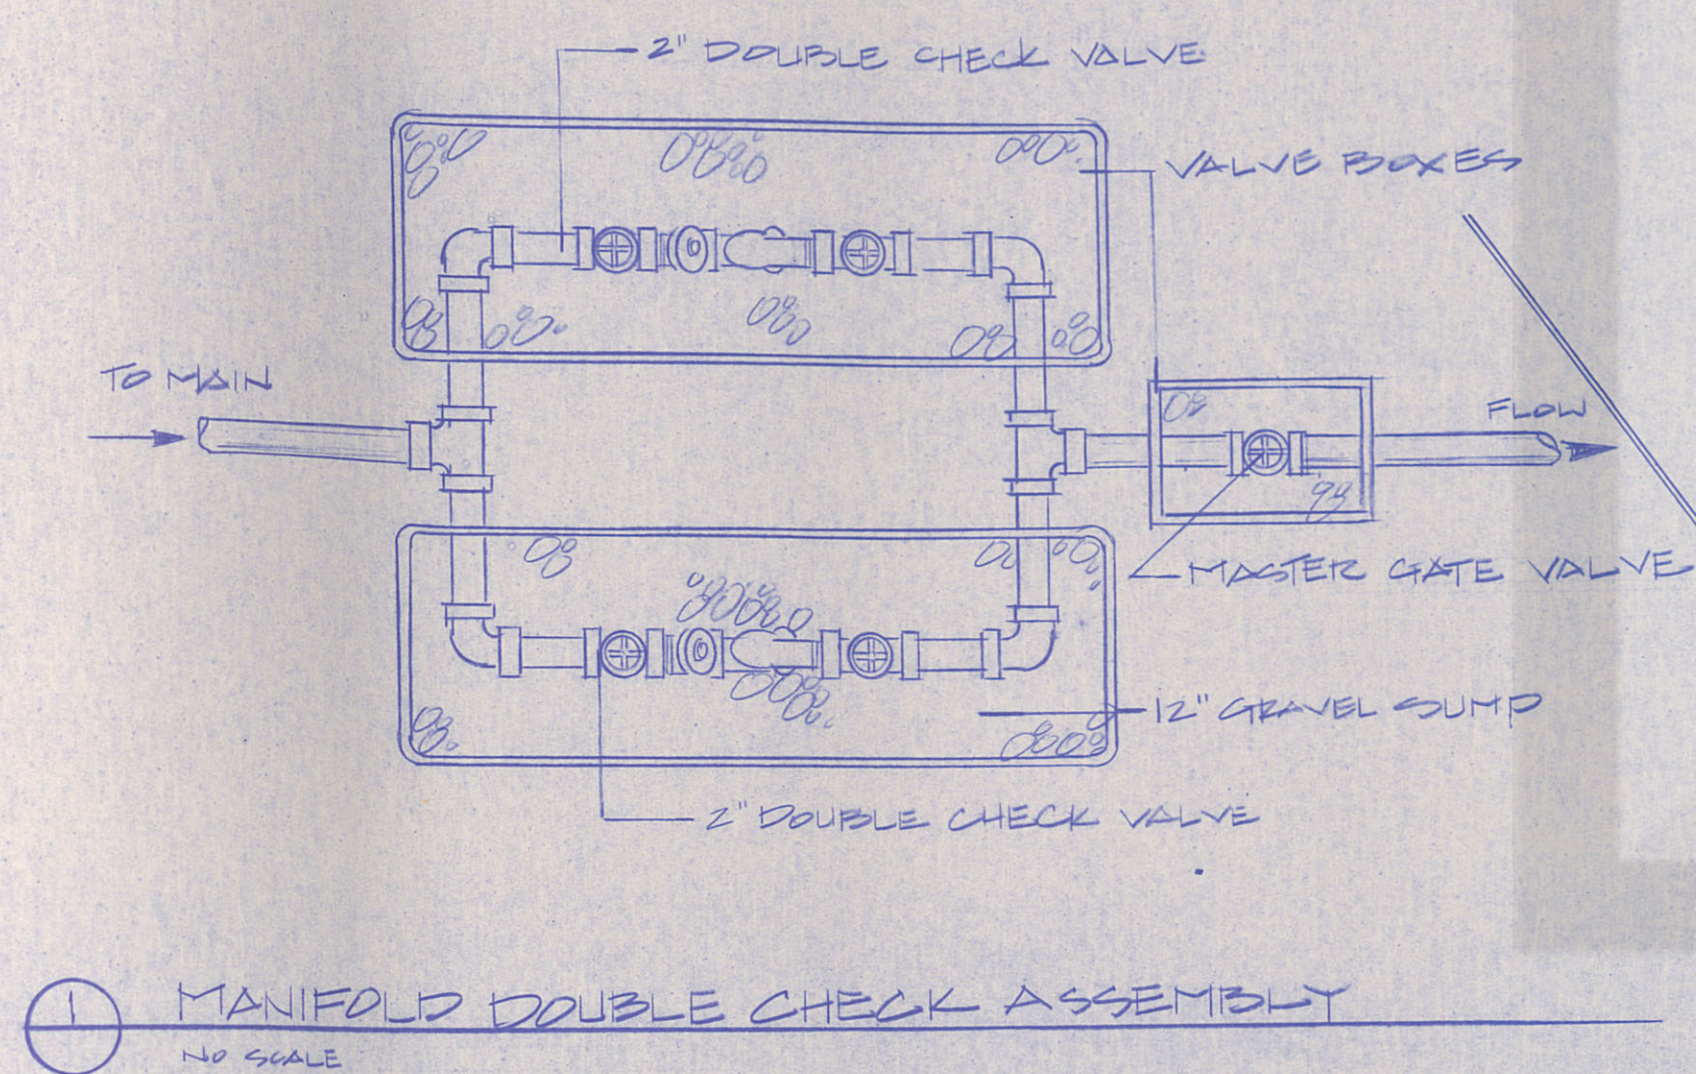


IRRIGATION KEY

- 1. 1/2" PERCO #8057 - DOUBLE GATE ASSEMBLY IN CONCRETE BOX
- 2. 1/2" GATE VALVE IN VALVE BOX
- 3. WEATHERMATIC NO. 2000 SERIES BRASS REMOTE CONTROL VALVE, SIZE AS PER CHART
- 4. WEATHERMATIC NO. V675 QUICK-COUPLER VALVE WITH 1/2" GATE COUPLER AND NO. 10 SWIVEL FLARE ELB.
- 5. RAINBIRD 1000-SERIES POP-UP SPRINKLER WITH 1/2" SERIES NEEDLES AS PER PLAN
- 6. CHAMPION HOSE BIB NO. H8-2F 1/4" TO 3/4" W/HANDS
- 7. RAINBIRD PRESSURE COMPENSATING BUBBLER NO. 1004 - 1/2" IN PERFORATED PVC
- 8. PRESSURE MAINLINE - SCH 40 P.V.C. 2 1/2"
- 9. LATERAL LINES (P.V.C. CLASS 200 & 315)
- 10. TORS-BET SERIES NO. 171-10-01 METAL GARDEN WALL MOUNT


IRRIGATION NOTES

- 1. PRIOR TO CONSTRUCTION, VERIFY WITH GENERAL CONTRACTOR THE LOCATION OF ALL UTILITIES.
- 2. CONTRACTOR IS RESPONSIBLE FOR ALL SLEEVES UNDER ALL WALKS, DRIVEWAYS, AND DRIVES.
- 3. CITY TO SUPPLY WATER AND METER TO TRIPWIRE CHECK ASSEMBLY.

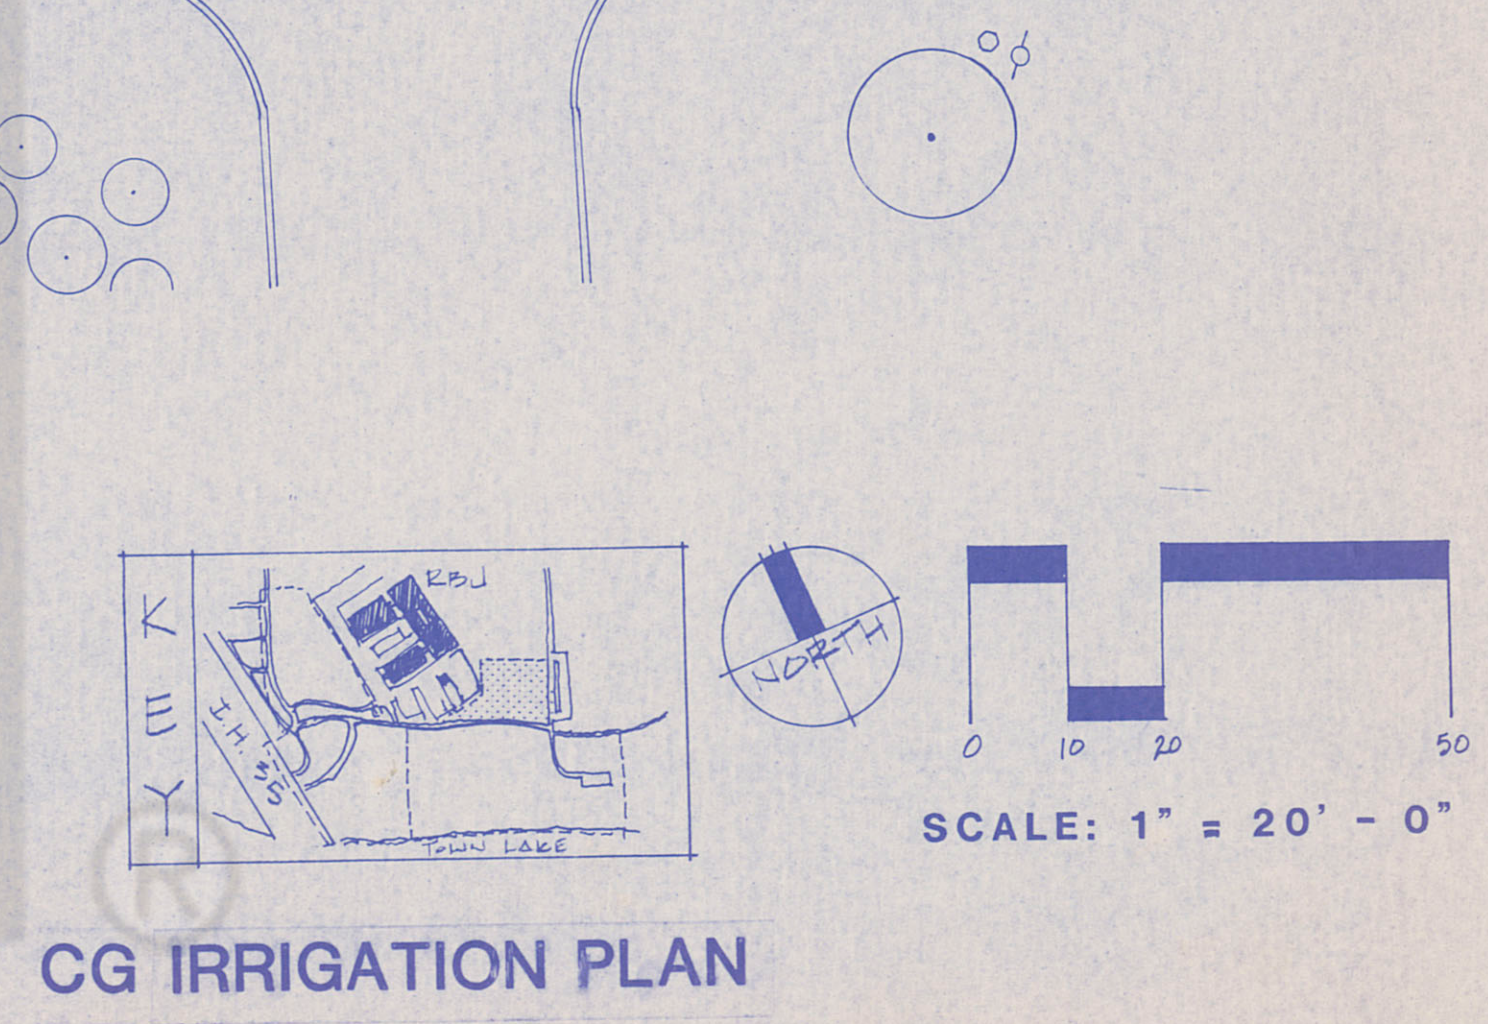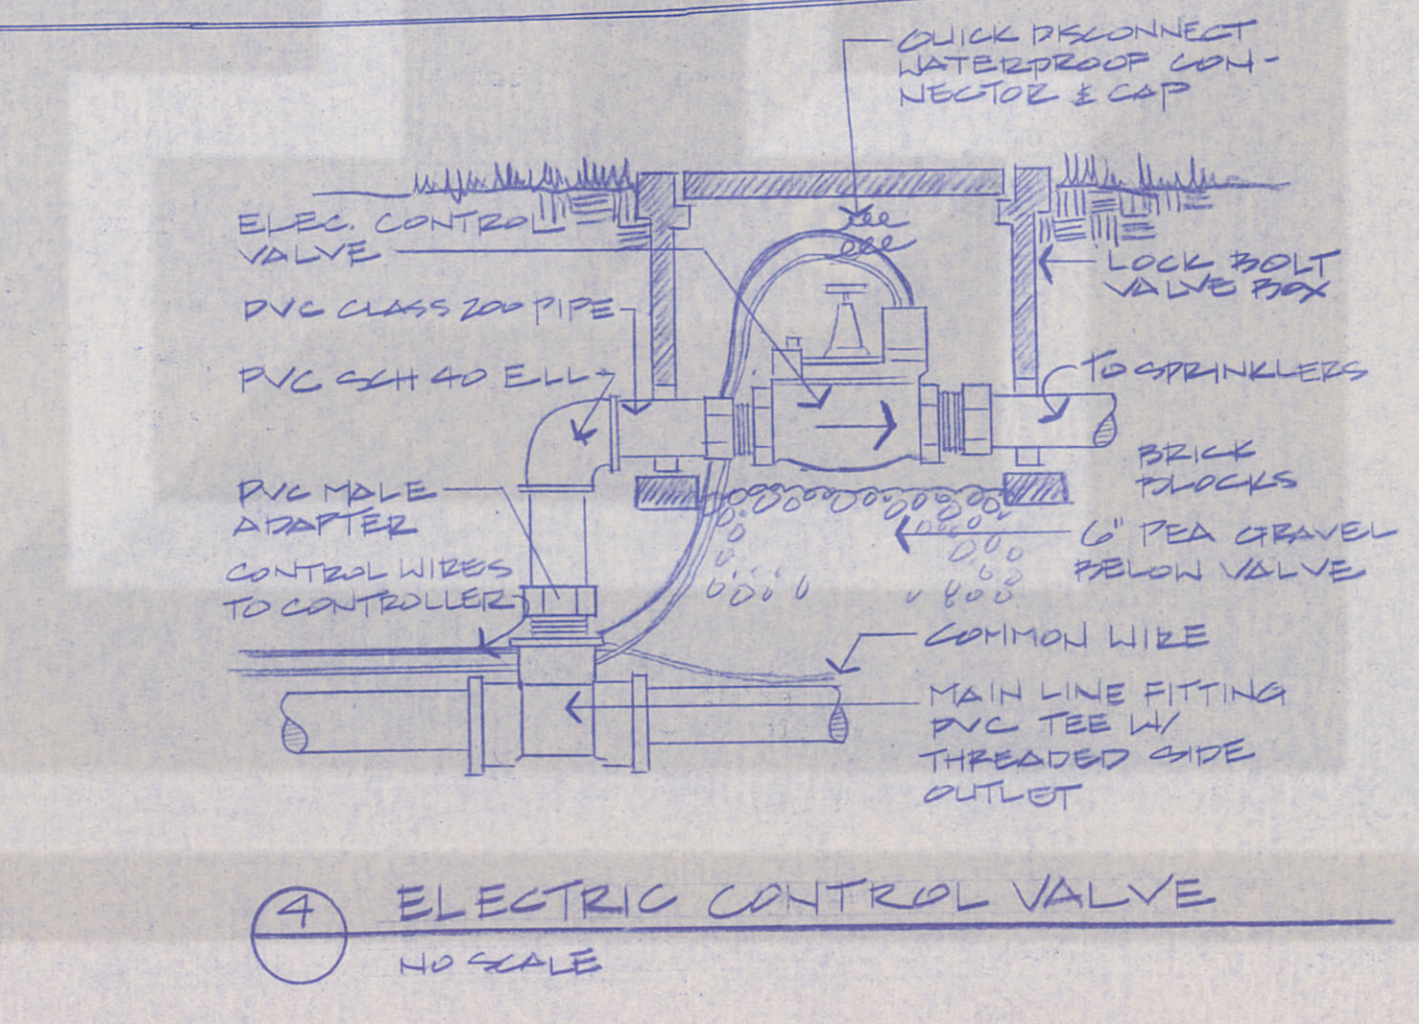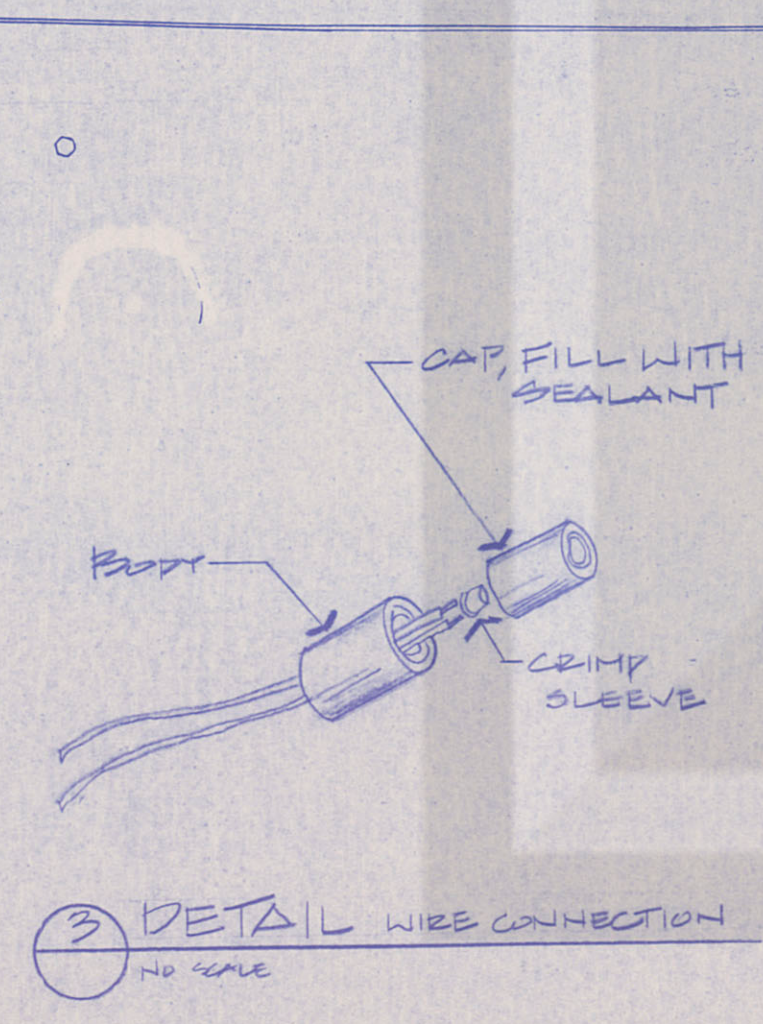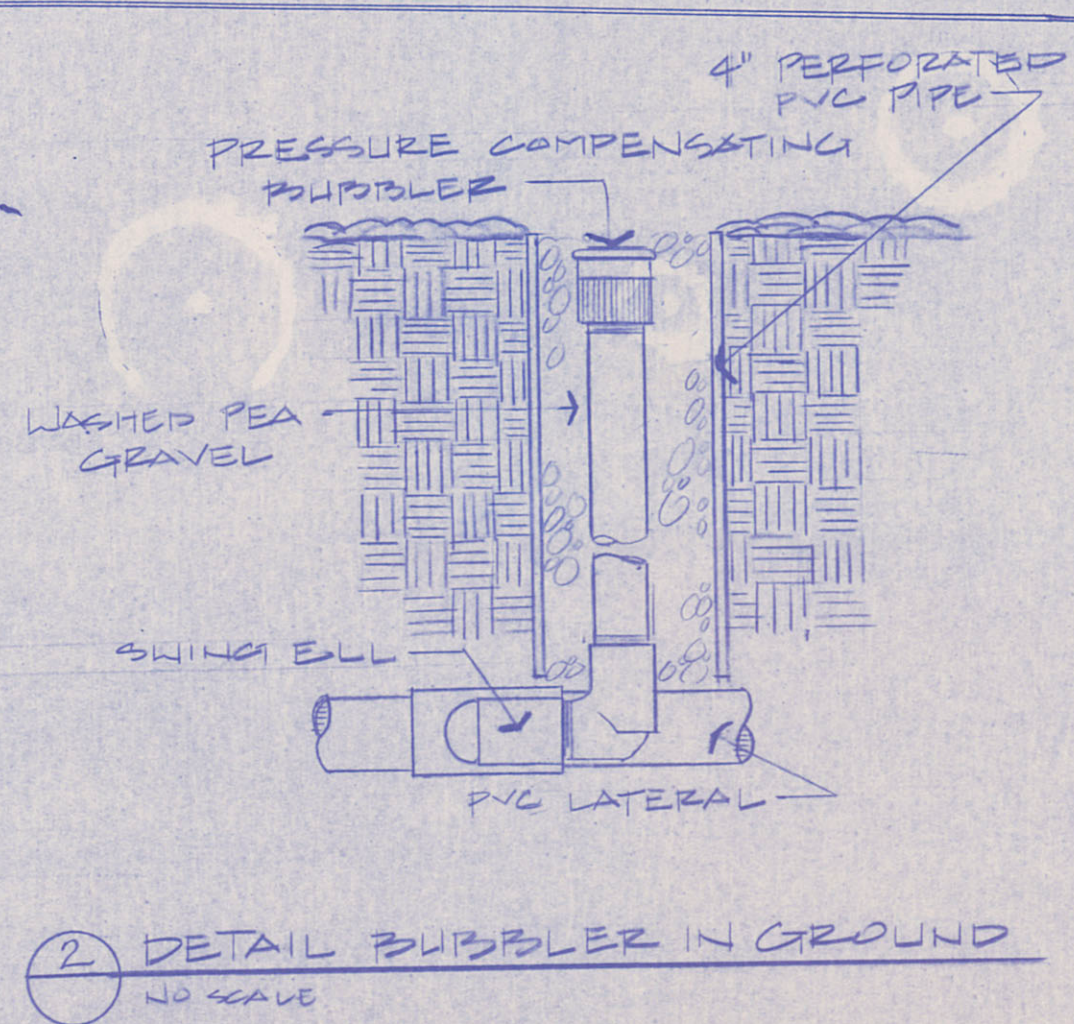

J. ROBERT ANDERSON, ASLA
LANDSCAPE ARCHITECT - LAND PLANNER

2700 BEE CAVE ROAD, SUITE 120
AUSTIN, TEXAS 78746
512 / 327-9772

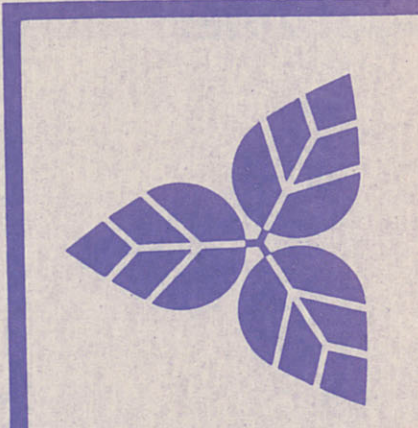

LANDSCAPE ARCHITECTURAL DRAWINGS
PHASE I REBECCA BAINES JOHNSON PARK
AND FESTIVAL BEACH IMPROVEMENTS

CITY OF AUSTIN
PARKS & RECREATION DEPARTMENT
CIP PROJECT 867793
AUSTIN, TEXAS

DATE	11-20-10
SCALE	1" = 20' - 0"
REVISIONS	
DRAWN BY	T. Hall
SHEET	OF