



about
b275

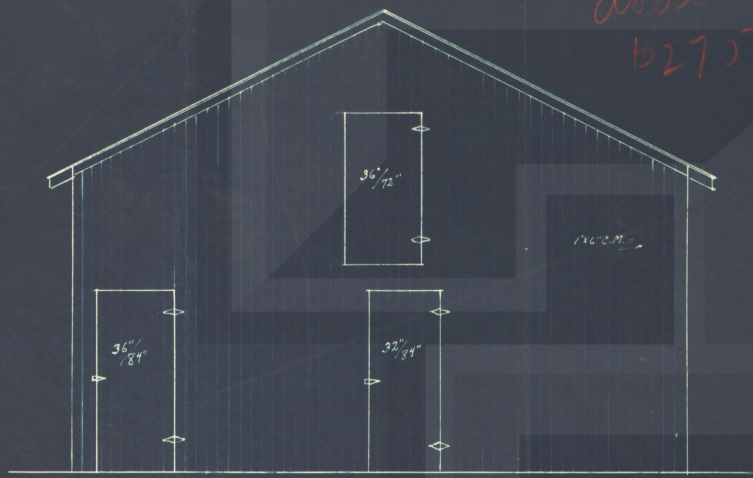


END ELEVATION
SCALE 1/4" EQUALS 1'-0"



PLAN OF BARN
SCALE 1/4" EQUALS 1'-0"

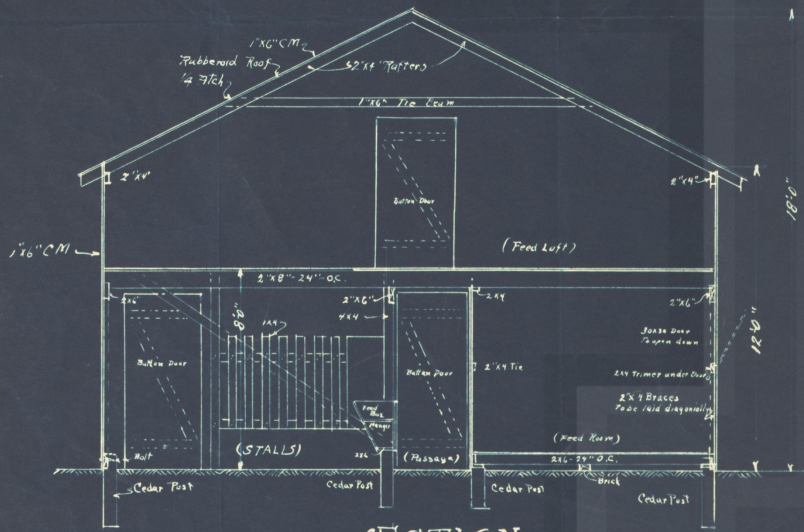

SECTION
SCALE 1/4" EQUALS 1'-0"

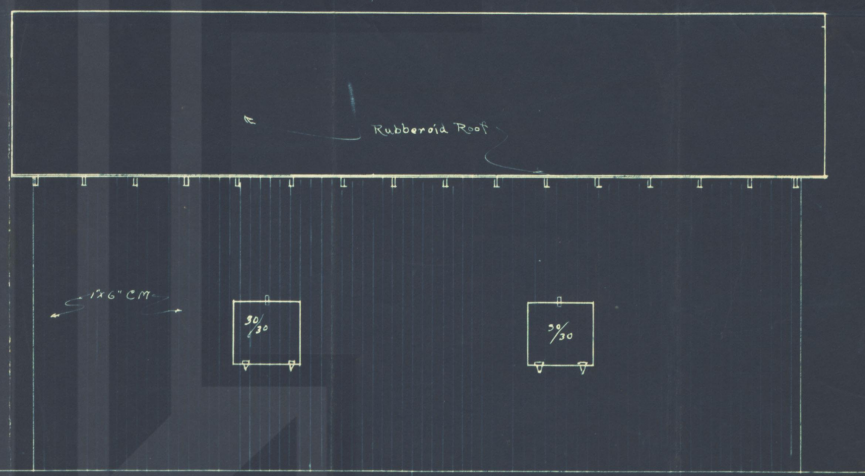

SIDE ELEVATION
SCALE 1/4" EQUALS 1'-0"

PREPARED	
Construction	Department
Wheeler & Co., Post City, Texas	
Drawn by R.F.G.	Date 12-1-14
Traced by R.E.G.	Date 12-2-14
Approved	Date
Drawing No. 14027	
Sheet No. 1	
Scale 1/4" = 1'-0"	