



235 NATHAN


PLANT LIST			
QUANTITY	NAME	SIZE	REMARKS
412	ENGLISH IVY	1 GAL.	
600	ASIATIC JASMINE	1 GAL.	
60	VARIEGATED ASIATIC JASMINE	1 GAL.	
41	HOLLY FERN	1 GAL.	
7	GREEN SANTOLINA	1 GAL.	
75	ASUGA	1 GAL.	
2	CONFEDERATE JASMINE	1 GAL.	
65	LIRIOPE	1 GAL.	
4	ACUBA	2 GAL.	
12	INDIAN HAWTHORNE "SPRINGTIME"	2 GAL.	
6	TREE LIGUSTRUM (L. TEXANUM)	6'-8' HT.	
1	REDEUD	1 3/4" CAL.	
1	TREE YAUPOIN	8'-10' HT.	SPECIMEN
1	LATH STRUCTURE	6' x 16'	
-	ST. AUGUSTINE SOD		

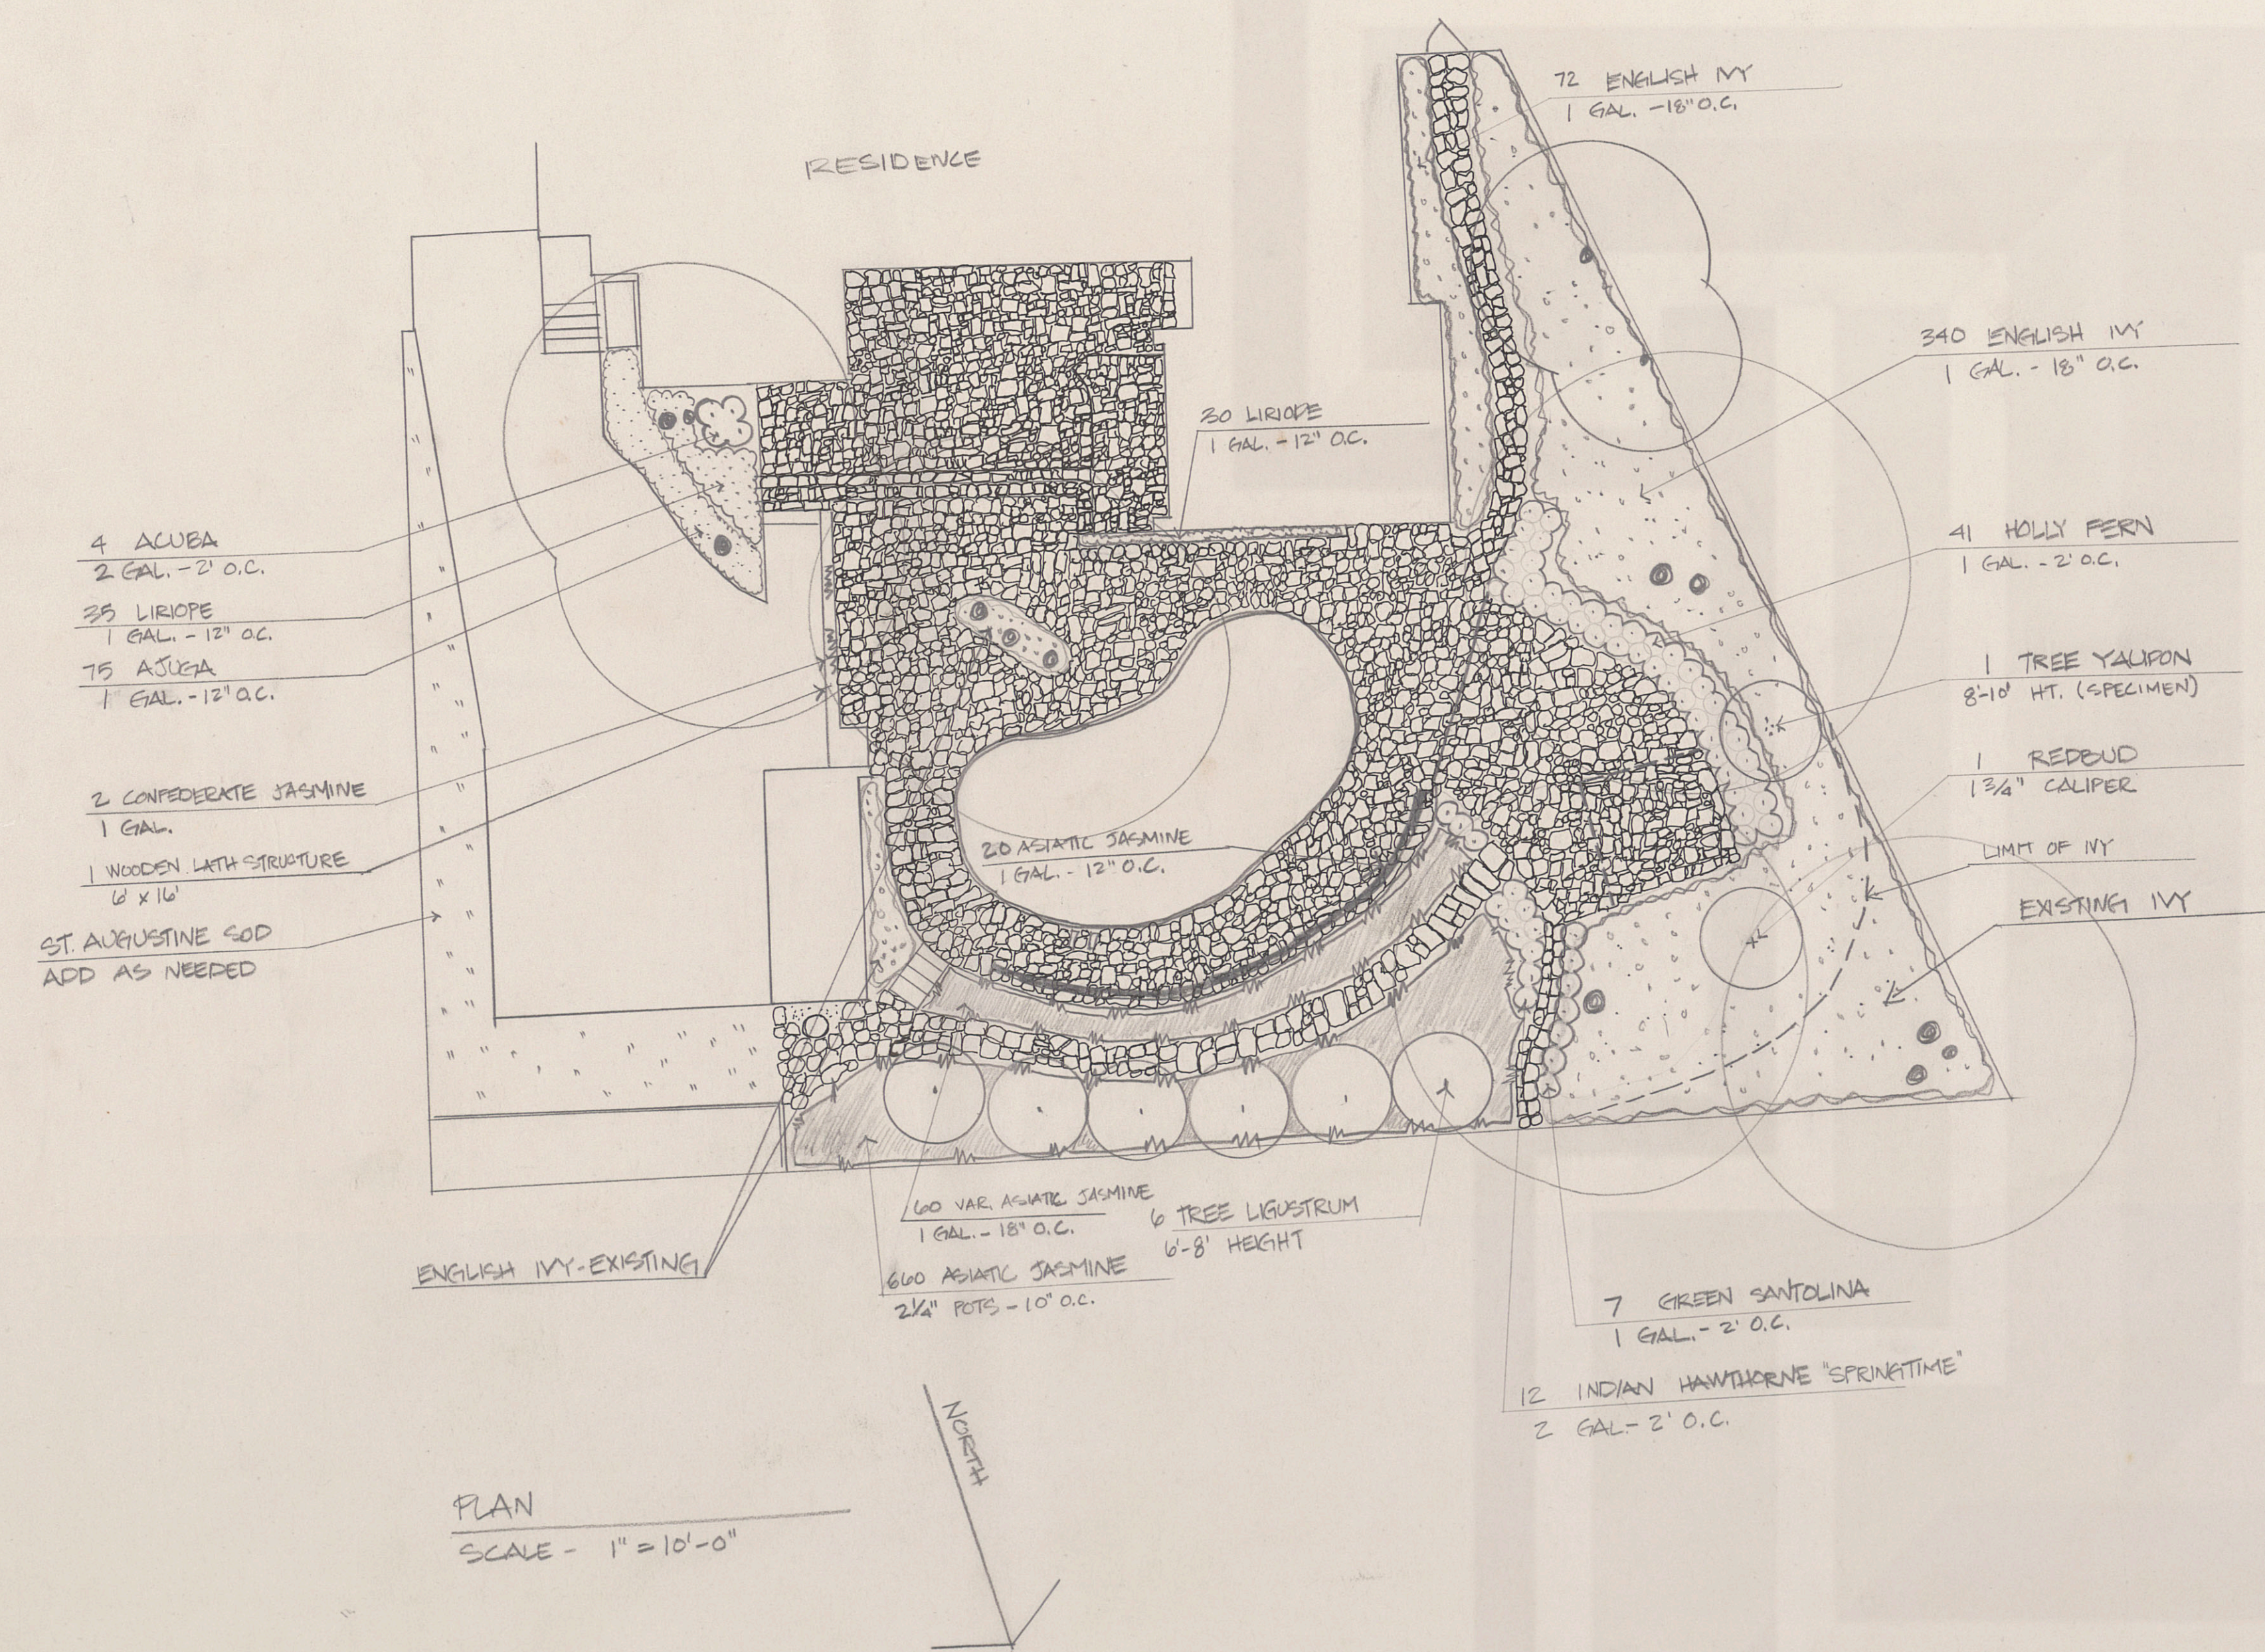


DETAILS:

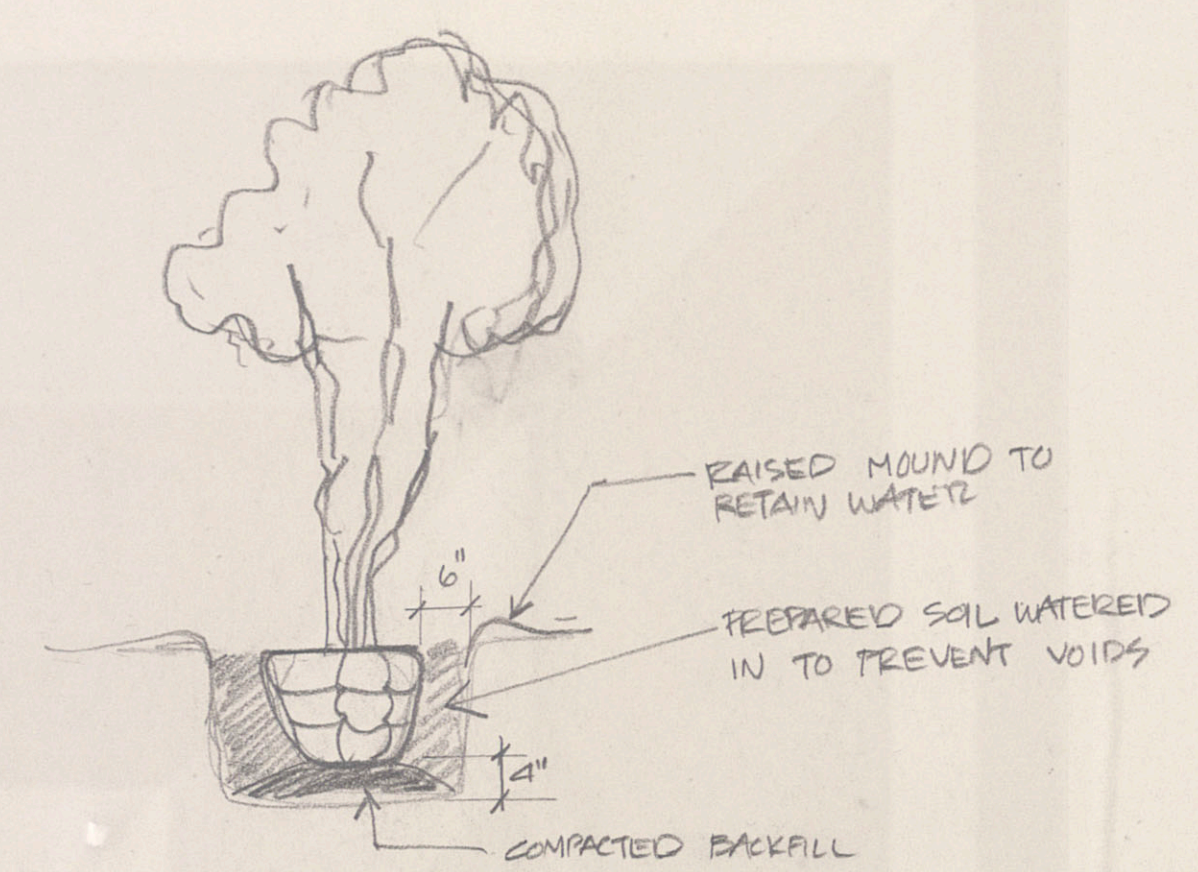


TREE PLANTING
NO SCALE

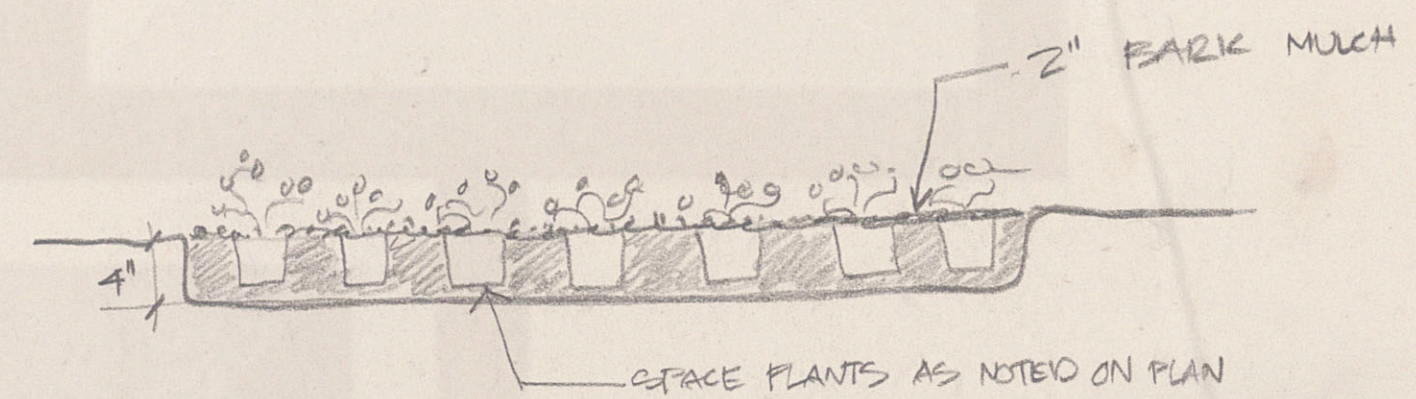

GROUND COVER AND SHRUB PLANTING
NO SCALE

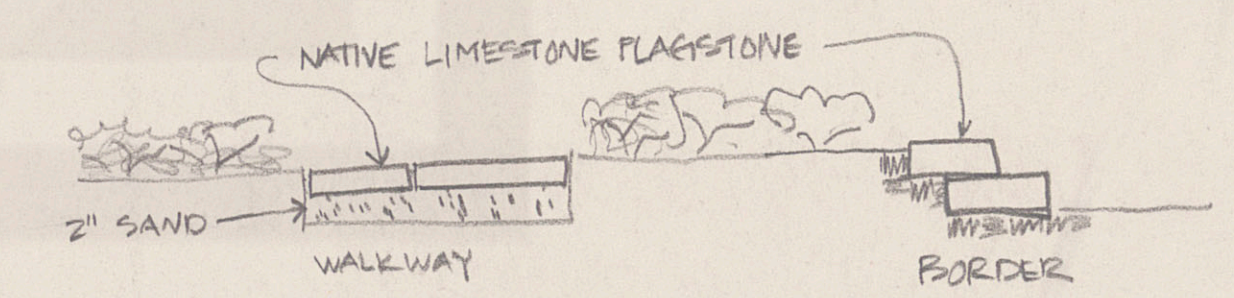

WALKWAY AND BORDER DETAIL - TYPICAL
NO SCALE

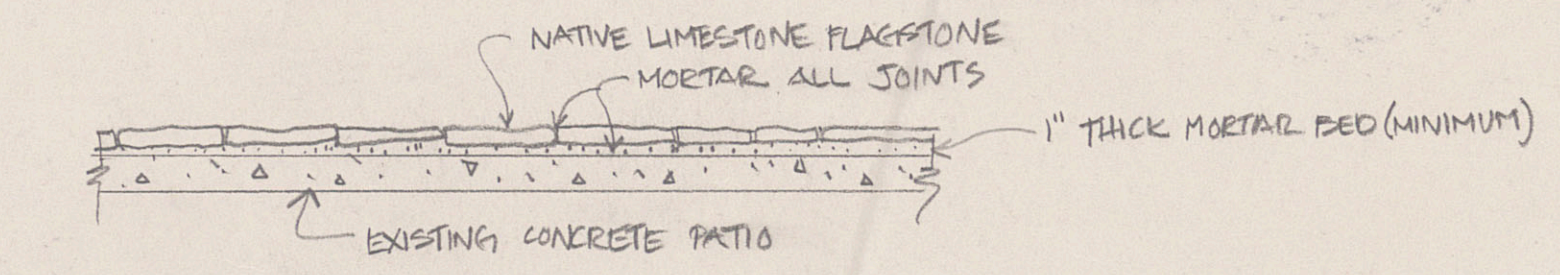

PATIO RESURFACING DETAIL - NO SCALE

NOTES:

1. SOIL MIXTURE FOR ALL GROUND COVER, SHRUB BEDS AND BACKFILL FOR TREE PITS SHALL BE BEST DIETS PREPARED SOIL OR EQUAL. PROVIDE 4" PREPARED SOIL FOR ALL GROUND COVER AND SHRUB BEDS. CAREFULLY EXCAVATE AS NEEDED AROUND EXISTING LIVE OAKS TO REMOVE HEAVILY COMPACTED SOIL.
2. 3 LBS/1000 SQUARE FT. OF "BALAN" SHALL BE MIXED INTO ALL BEDS PRIOR TO PLANTING FOR WEED PROTECTION.
3. TRIM IVY FROM EXISTING TREES AS DIRECTED BY OWNER OR LANDSCAPE ARCHITECT.

DATE: 4/8/80
DRAWN BY: JRA
SCALE: AS NOTED
REVISIONS:
SHEET: 1 OF 1

LAUREA HILLS, INC.
P.O. BOX 14063
AUSTIN, TX 78761
1-812-454-4845



LANDSCAPE PLAN FOR NATHAN RESIDENCE
4117 CIRCLE TREE LOOP - AUSTIN, TEXAS