




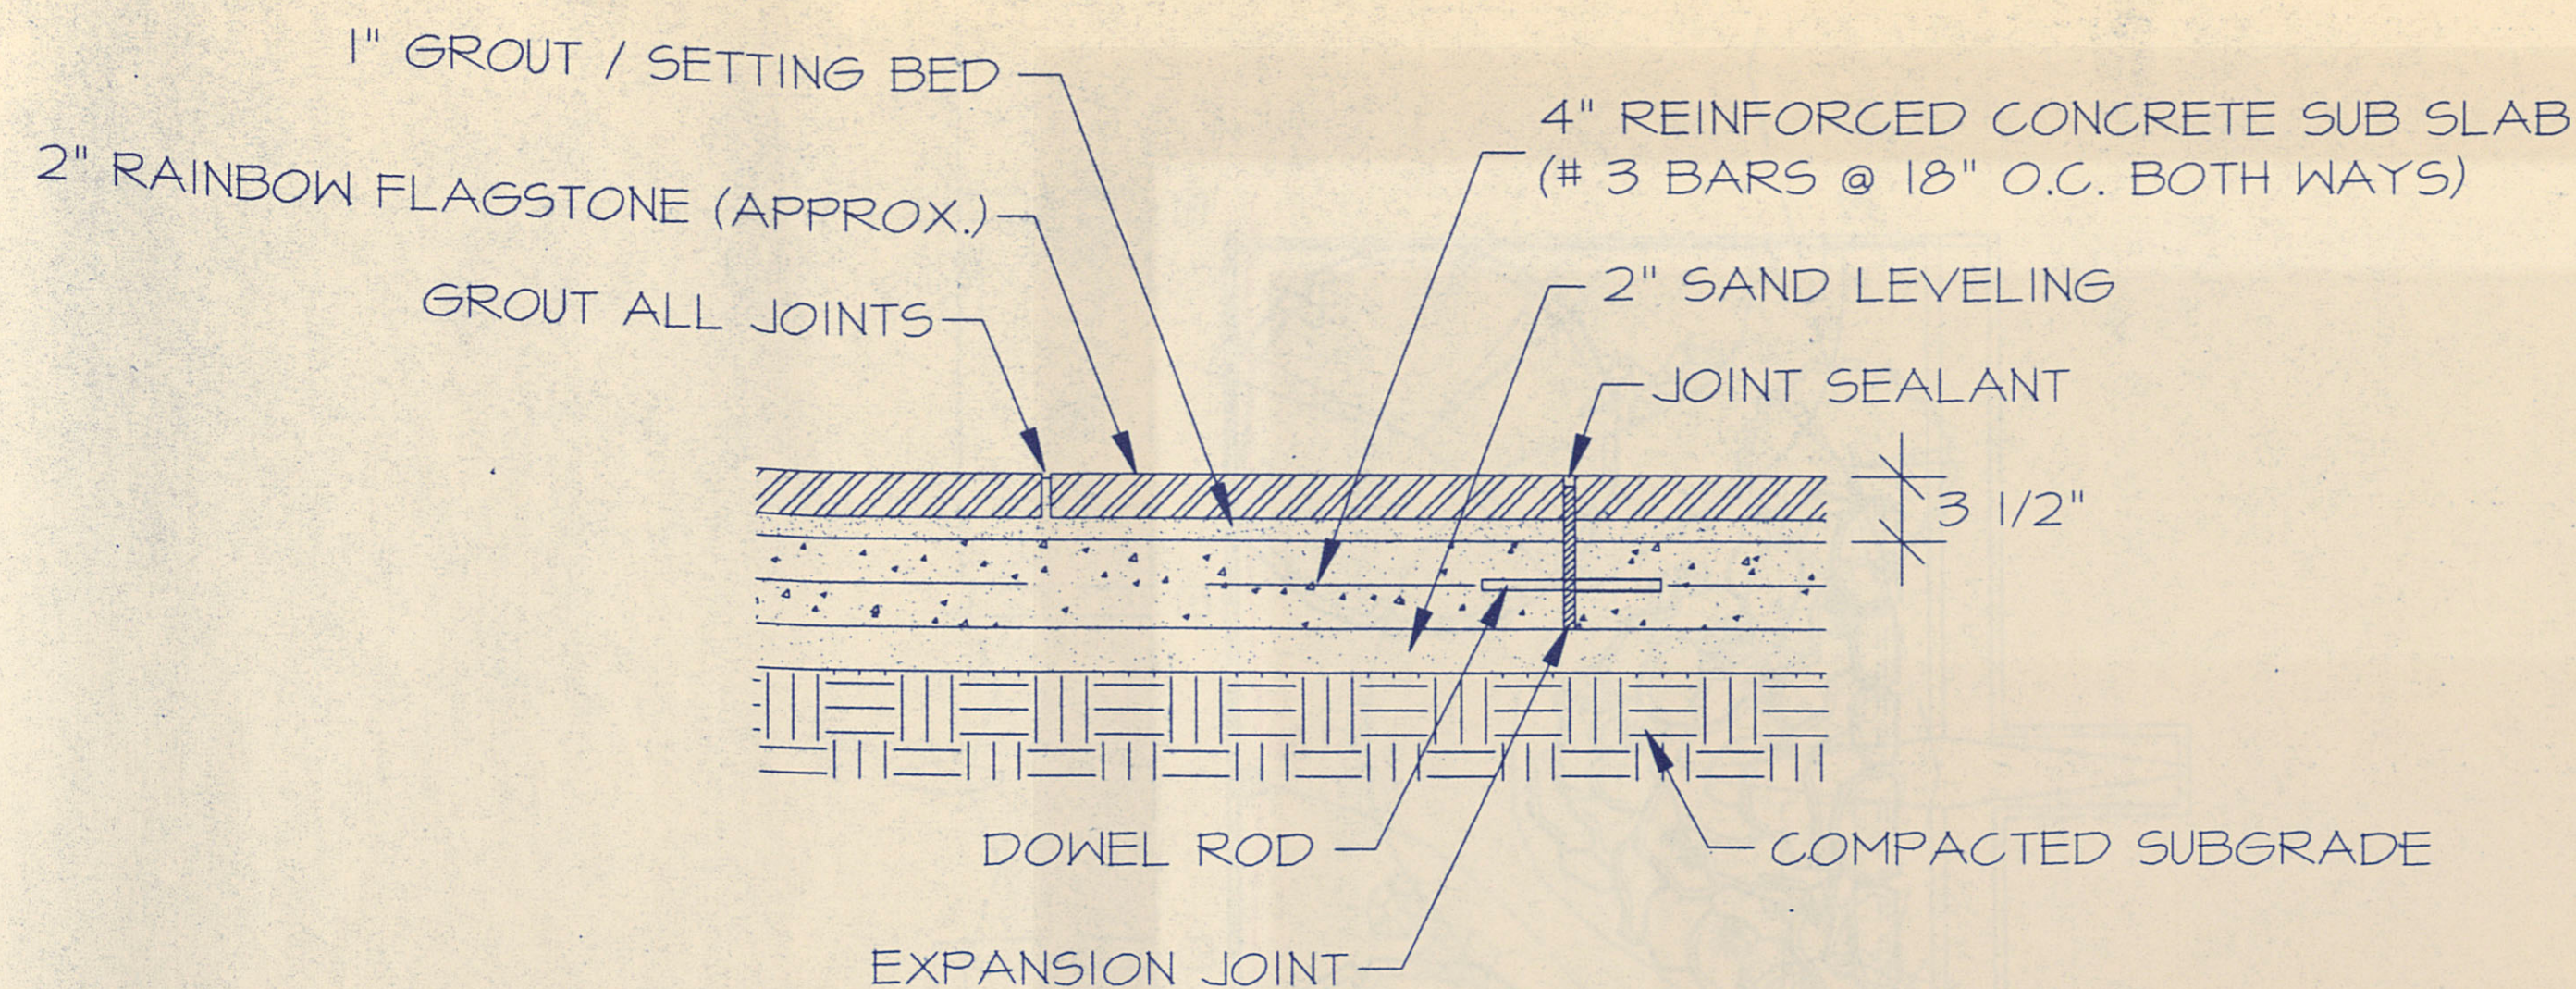


J SECTION: FLAGSTONE PAVING
SCALE: 1-1/2"=1'-0"

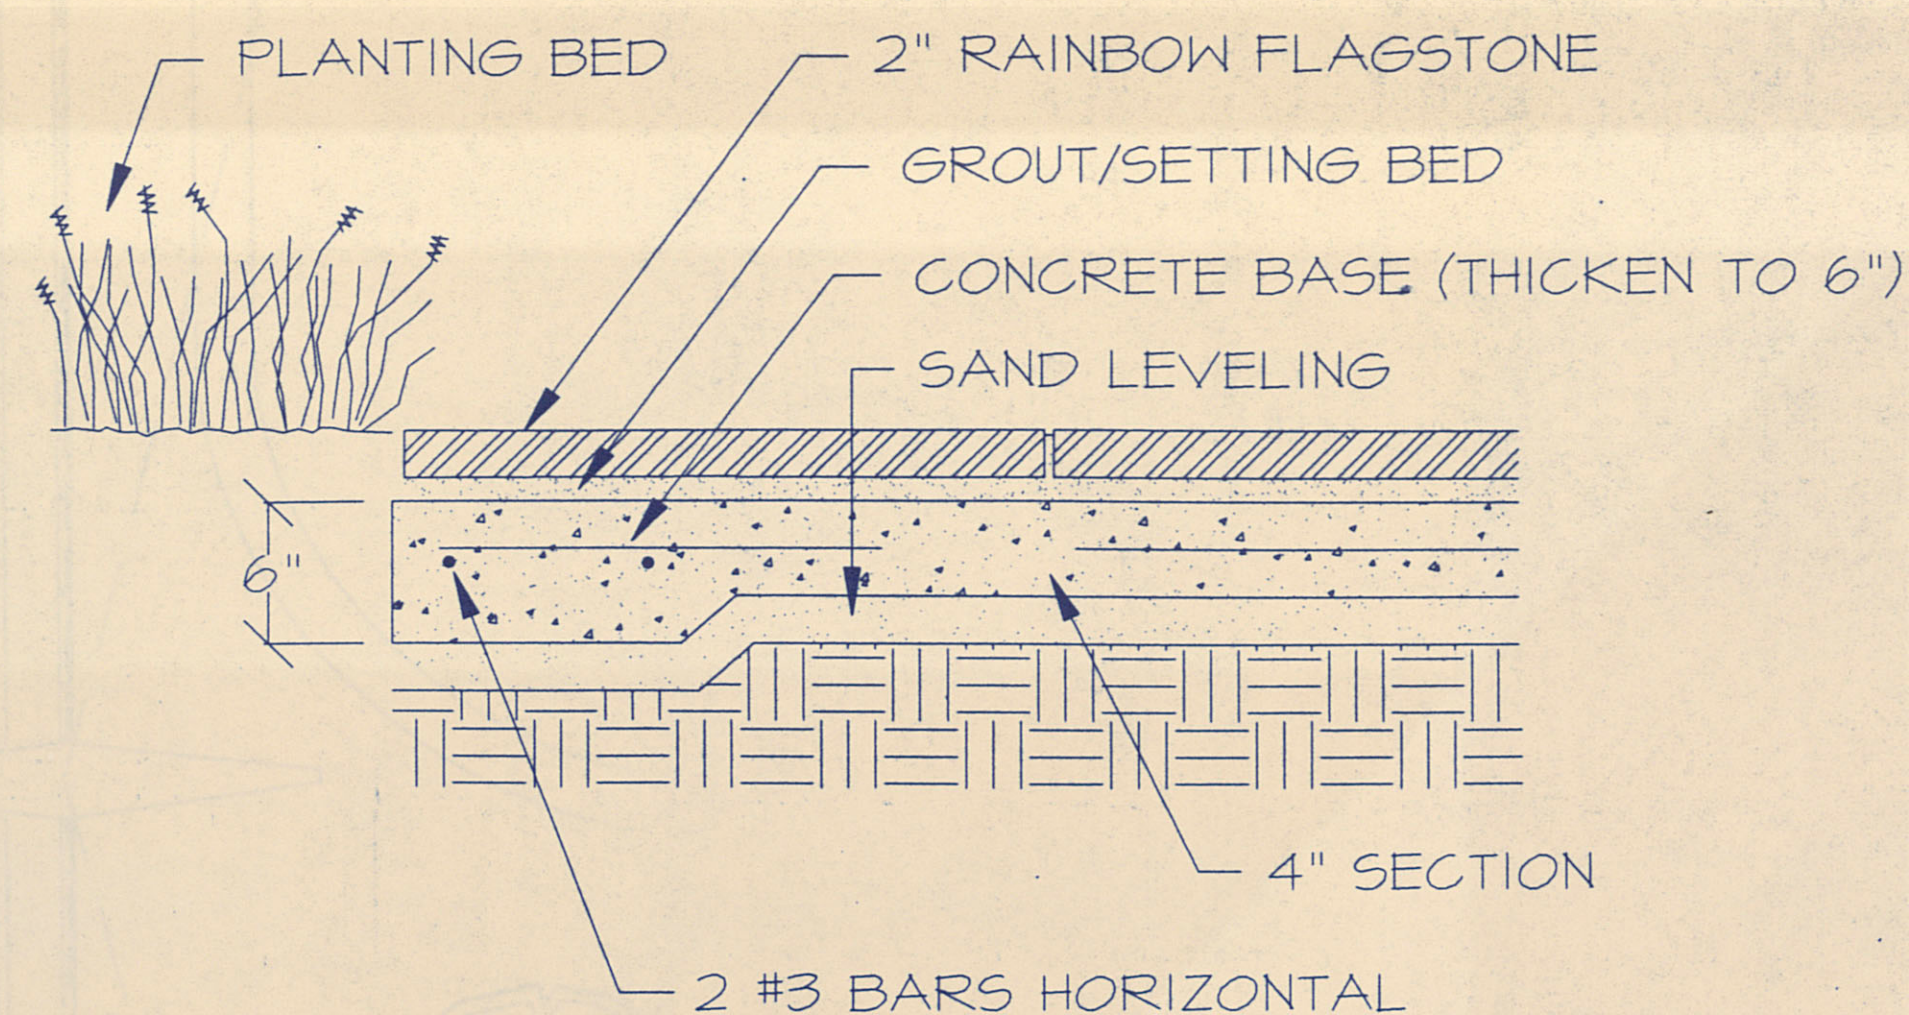


K SECTION: FLAGSTONE PAVING AT PLANTING BED EDGE
SCALE: 1-1/2"=1'-0"

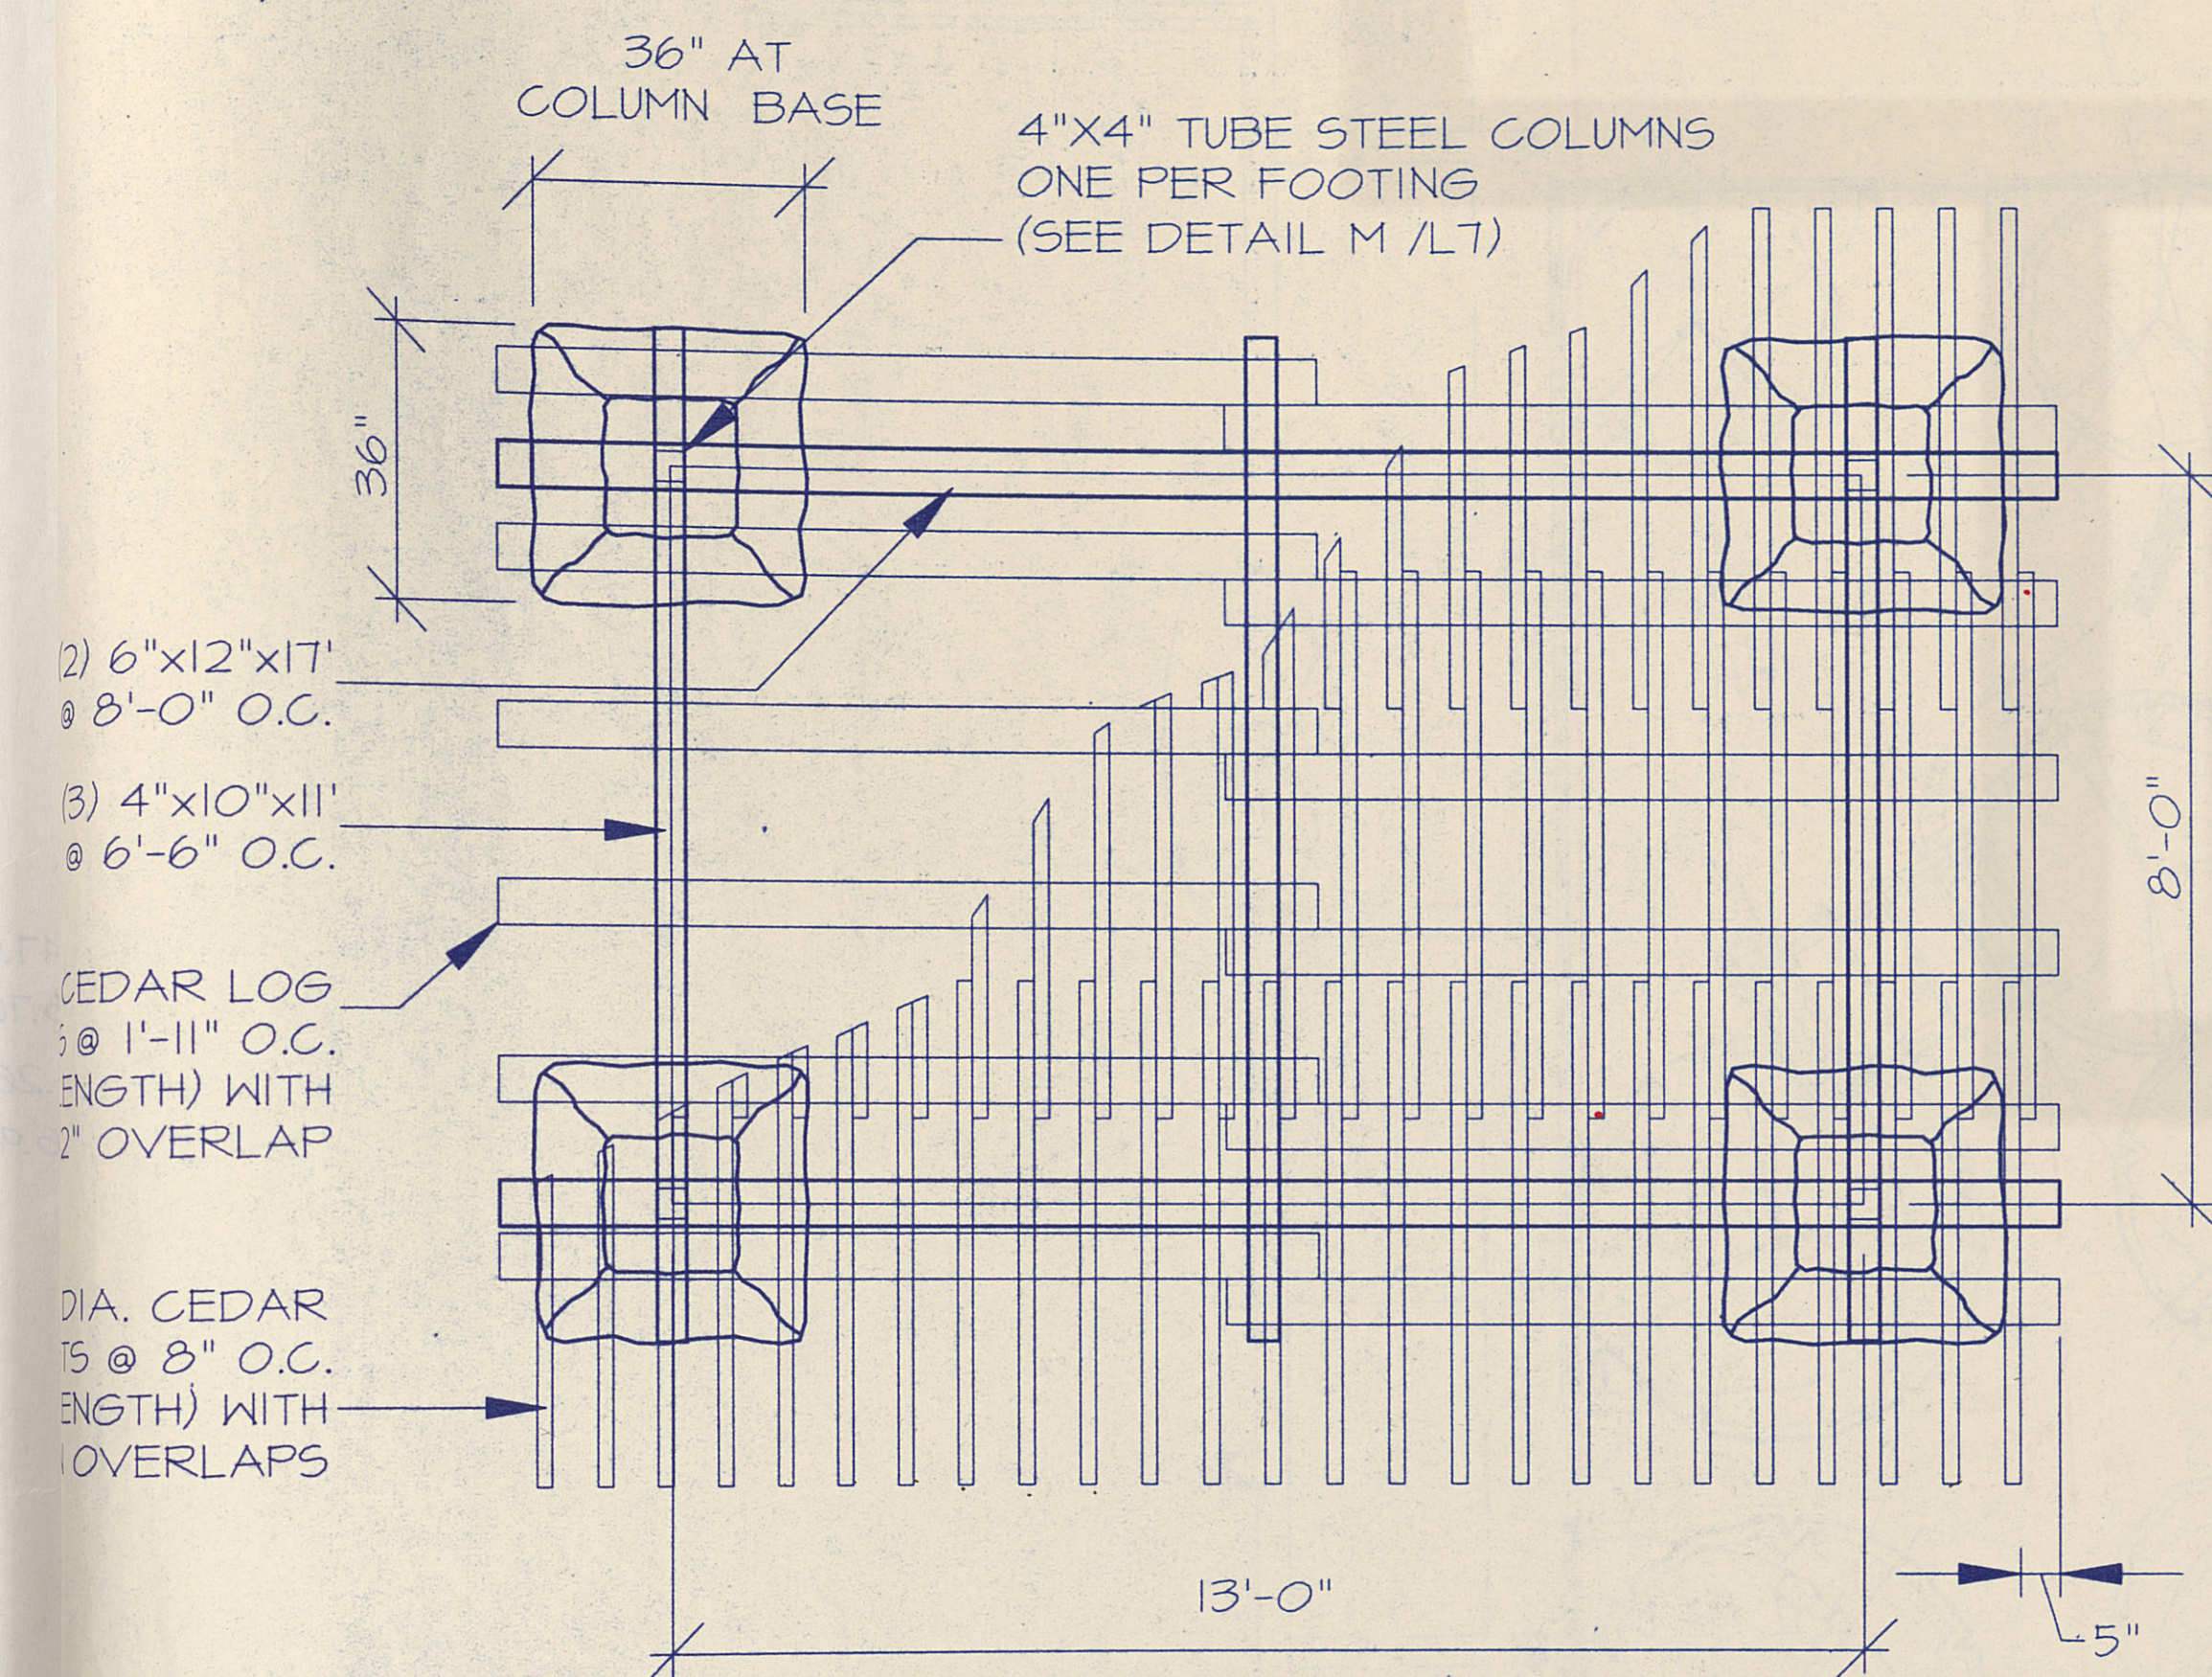


L PLAN: ARBOR ARCH
SCALE: 1/2"=1'-0"

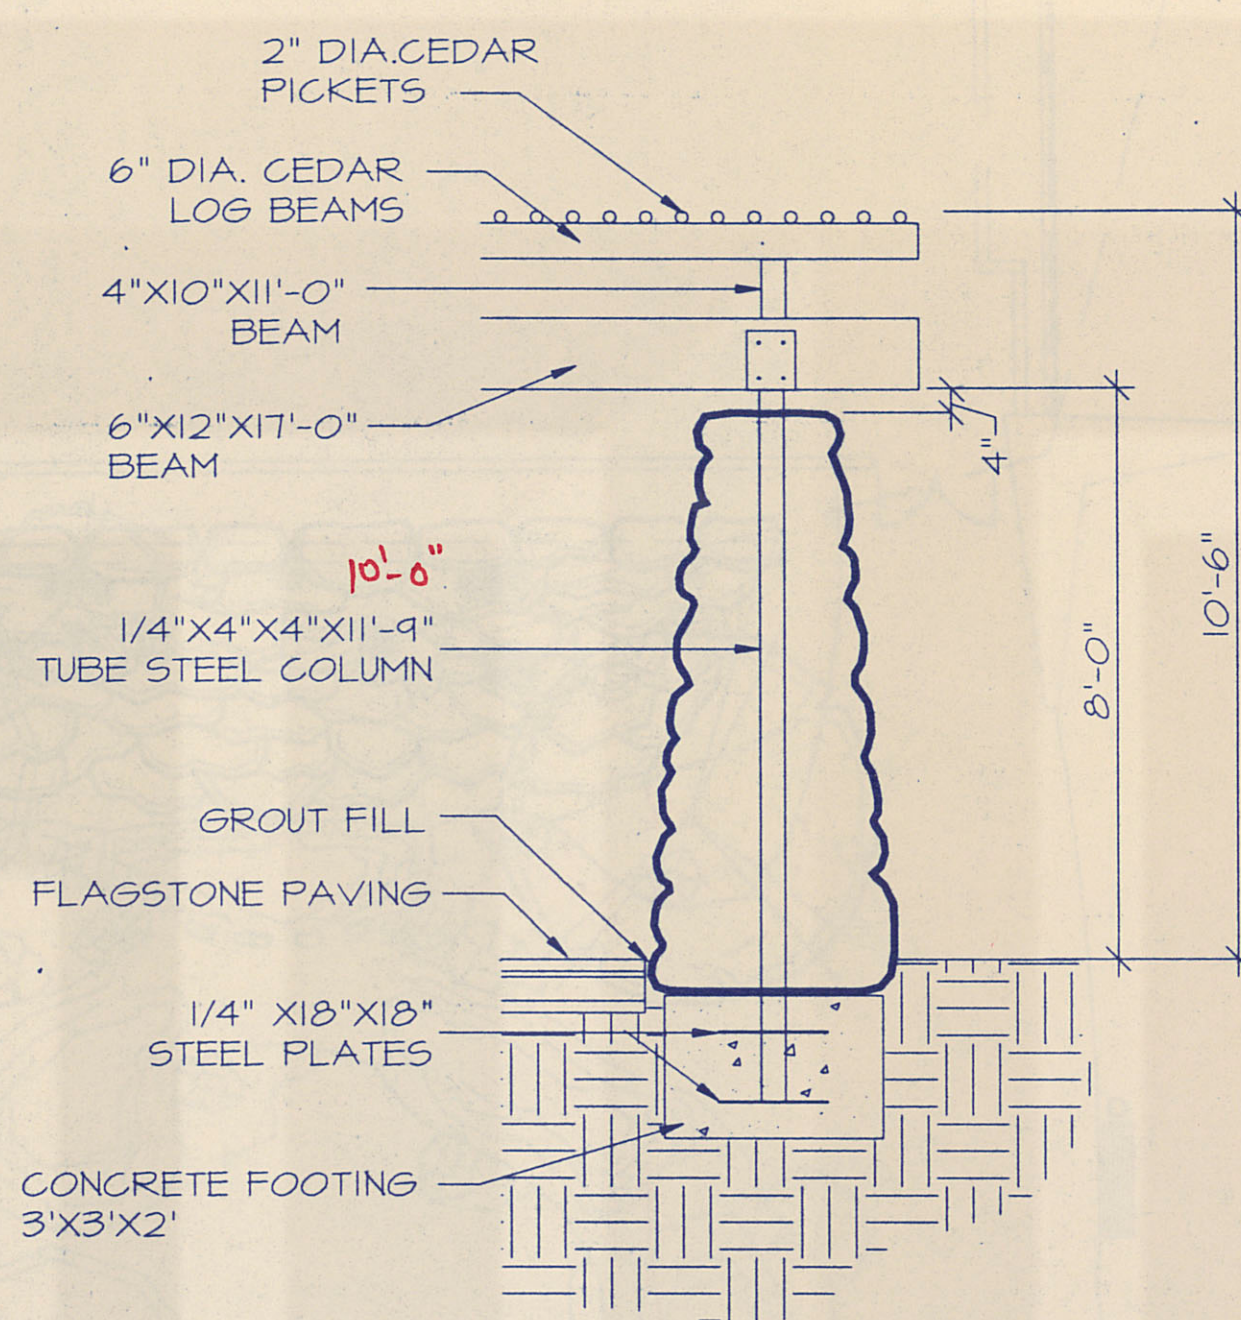


M SECTION: ARBOR ARCH
SCALE: 3/8"=1'-0"

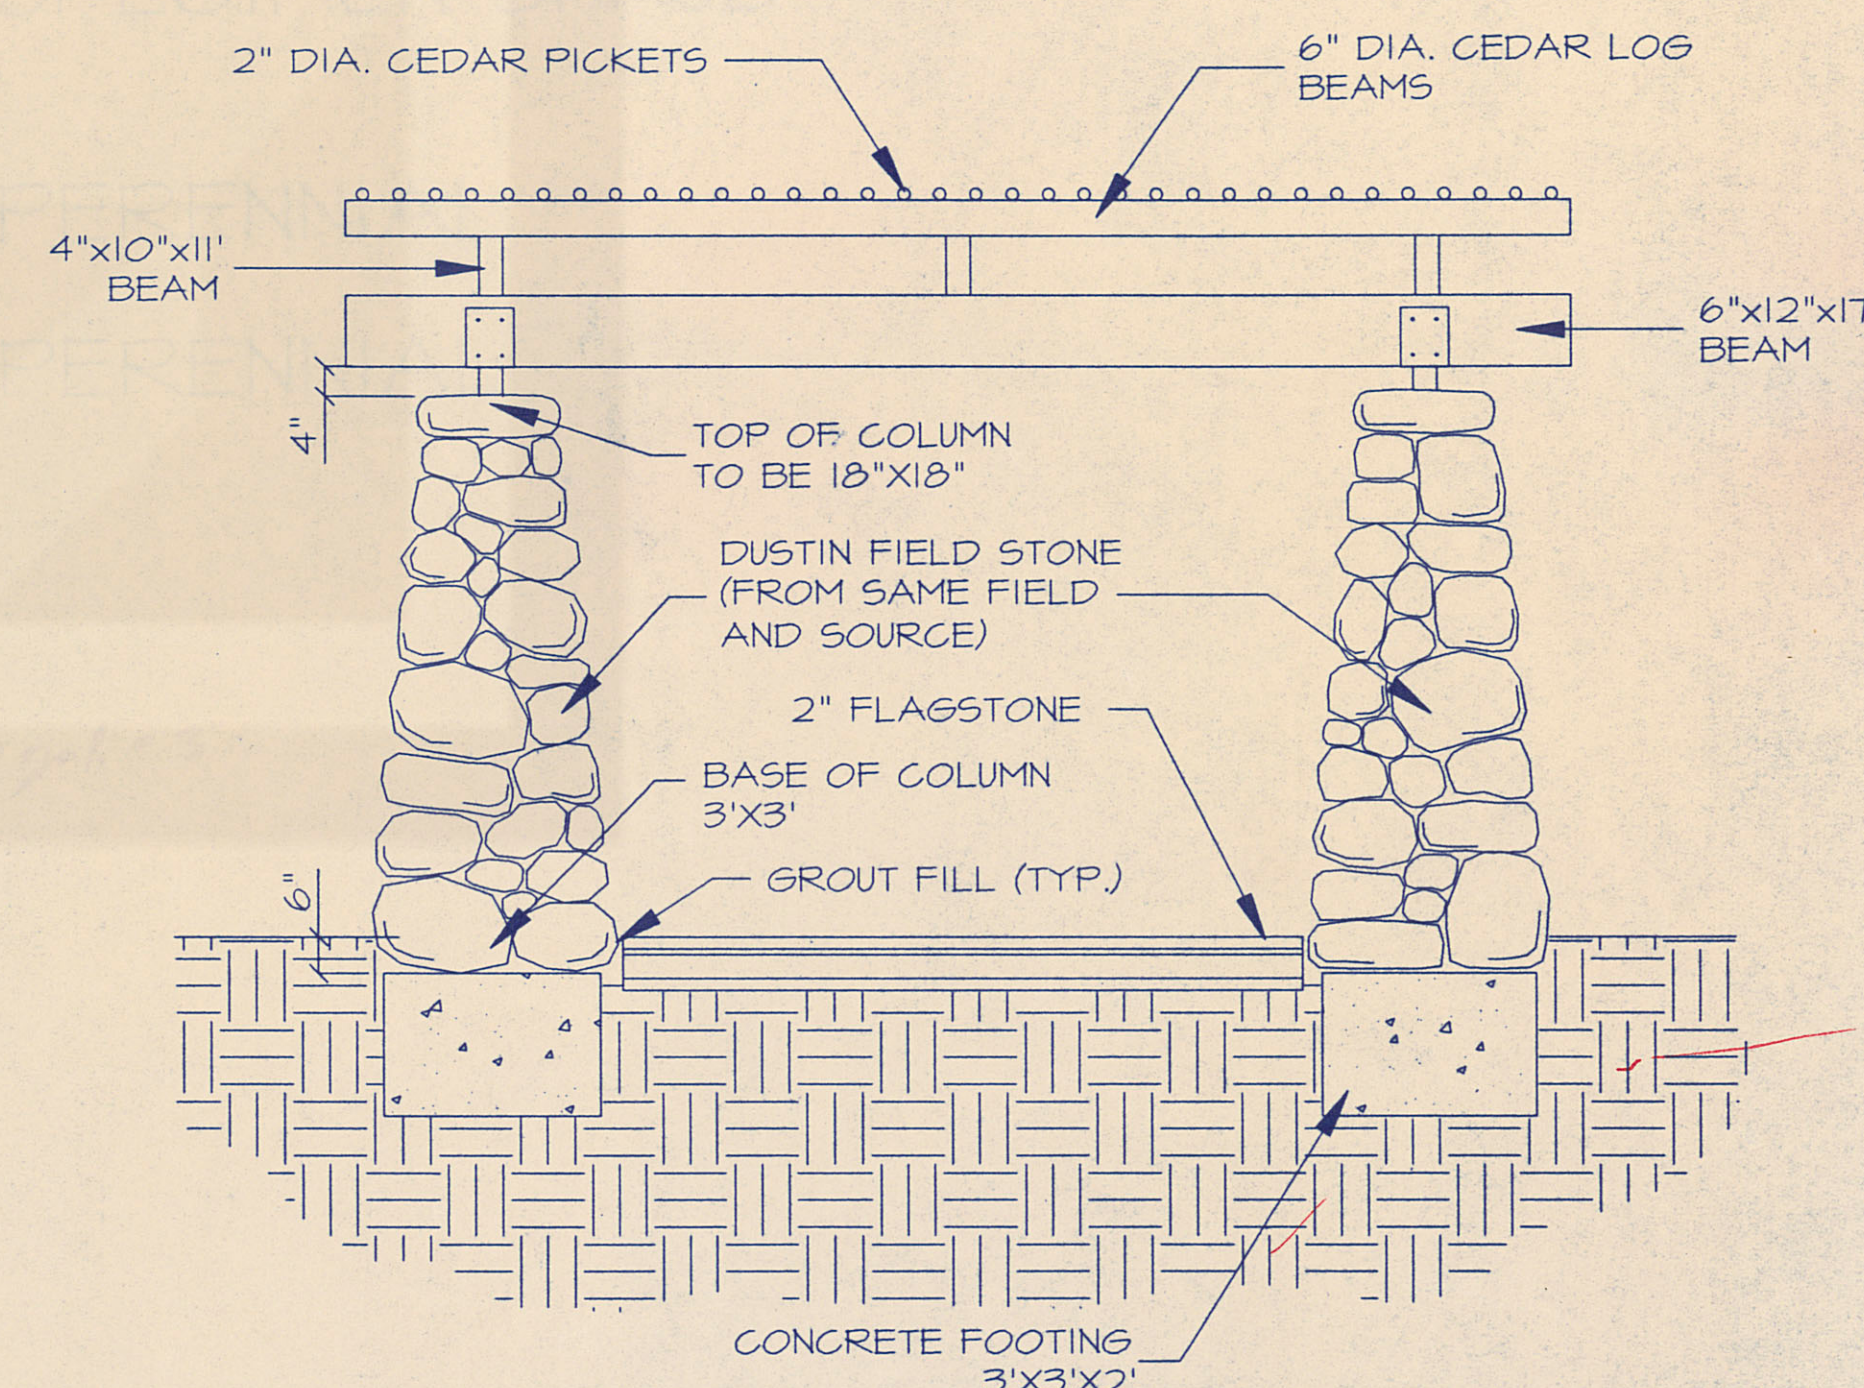


N ELEVATION: ARBOR ARCH
SCALE: 3/8"=1'-0"

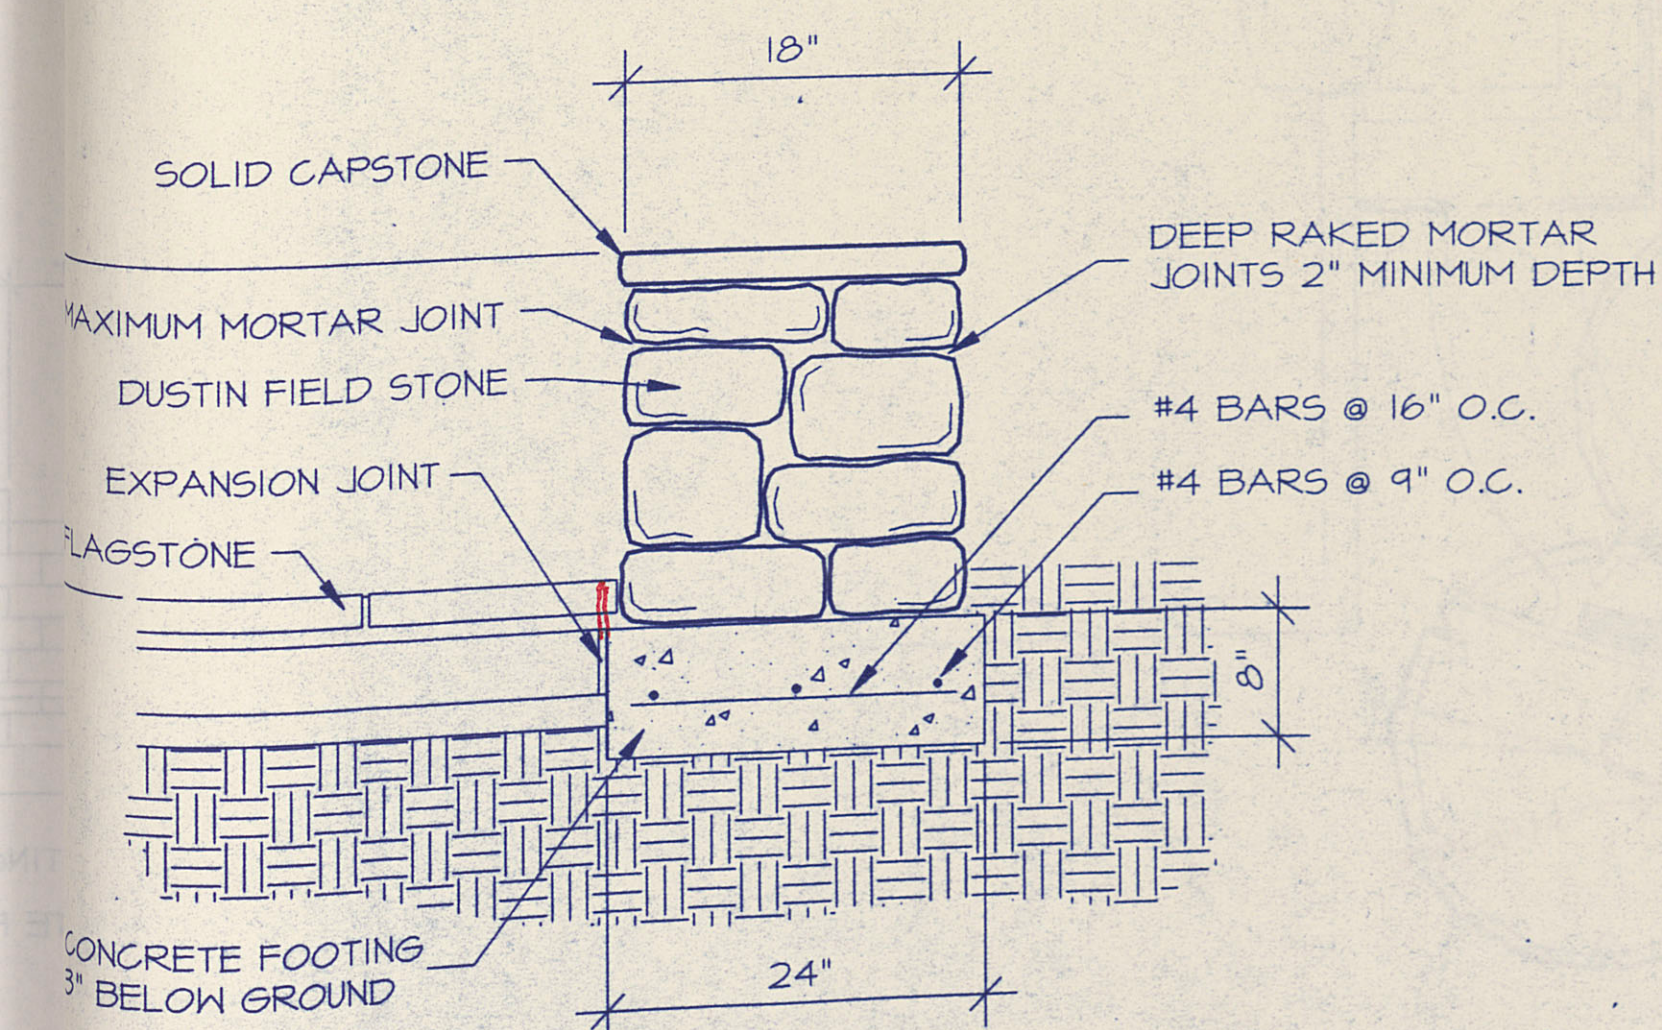

O SECTION: CURVED STONE SEATWALL
SCALE: 1"=1'-0"

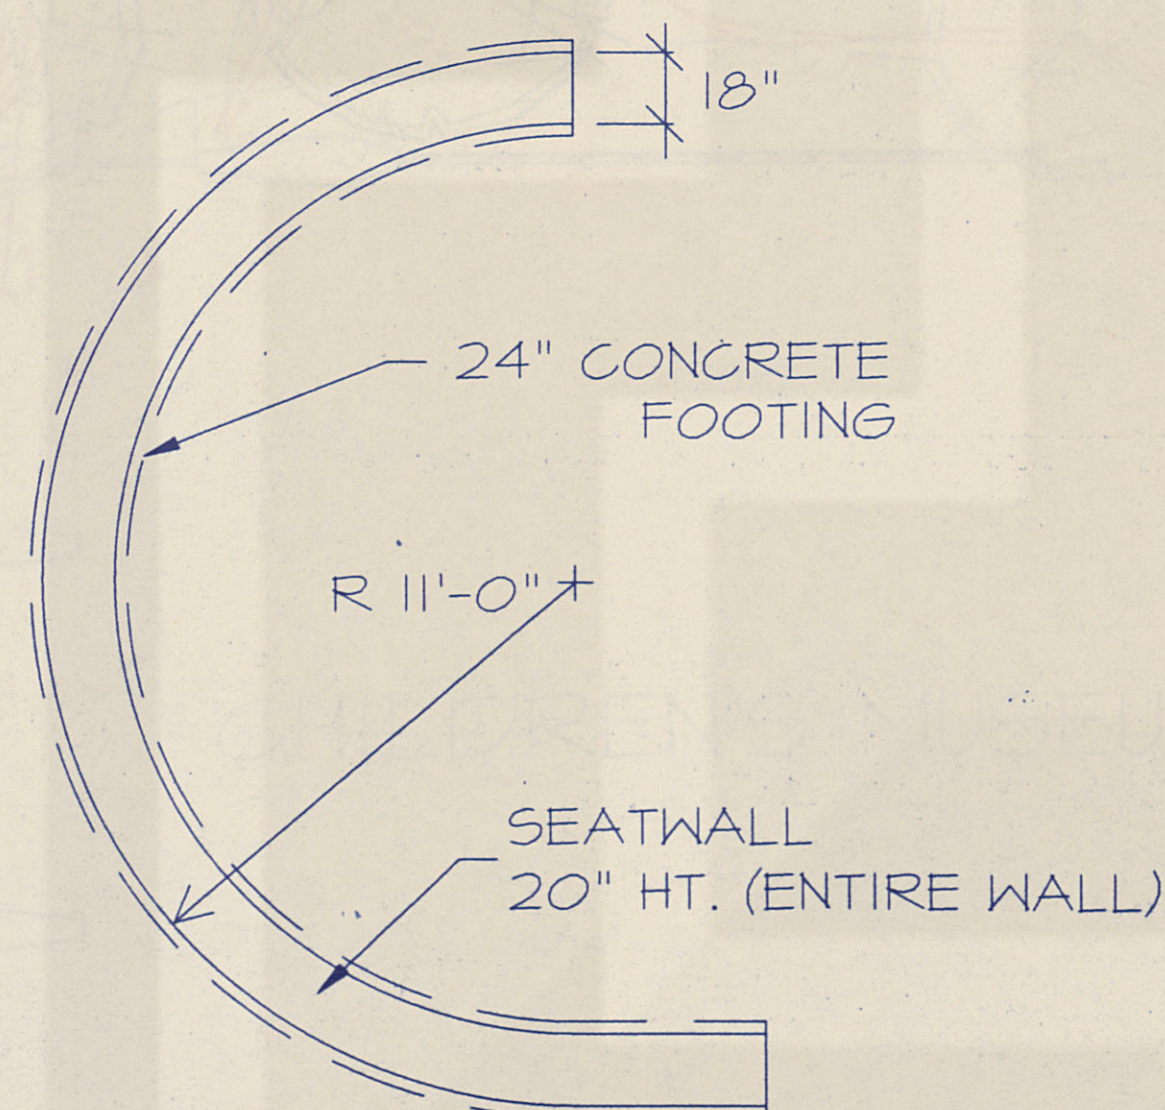

P PLAN: CURVED STONE SEATWALL
SCALE: 1/4"=1'-0"

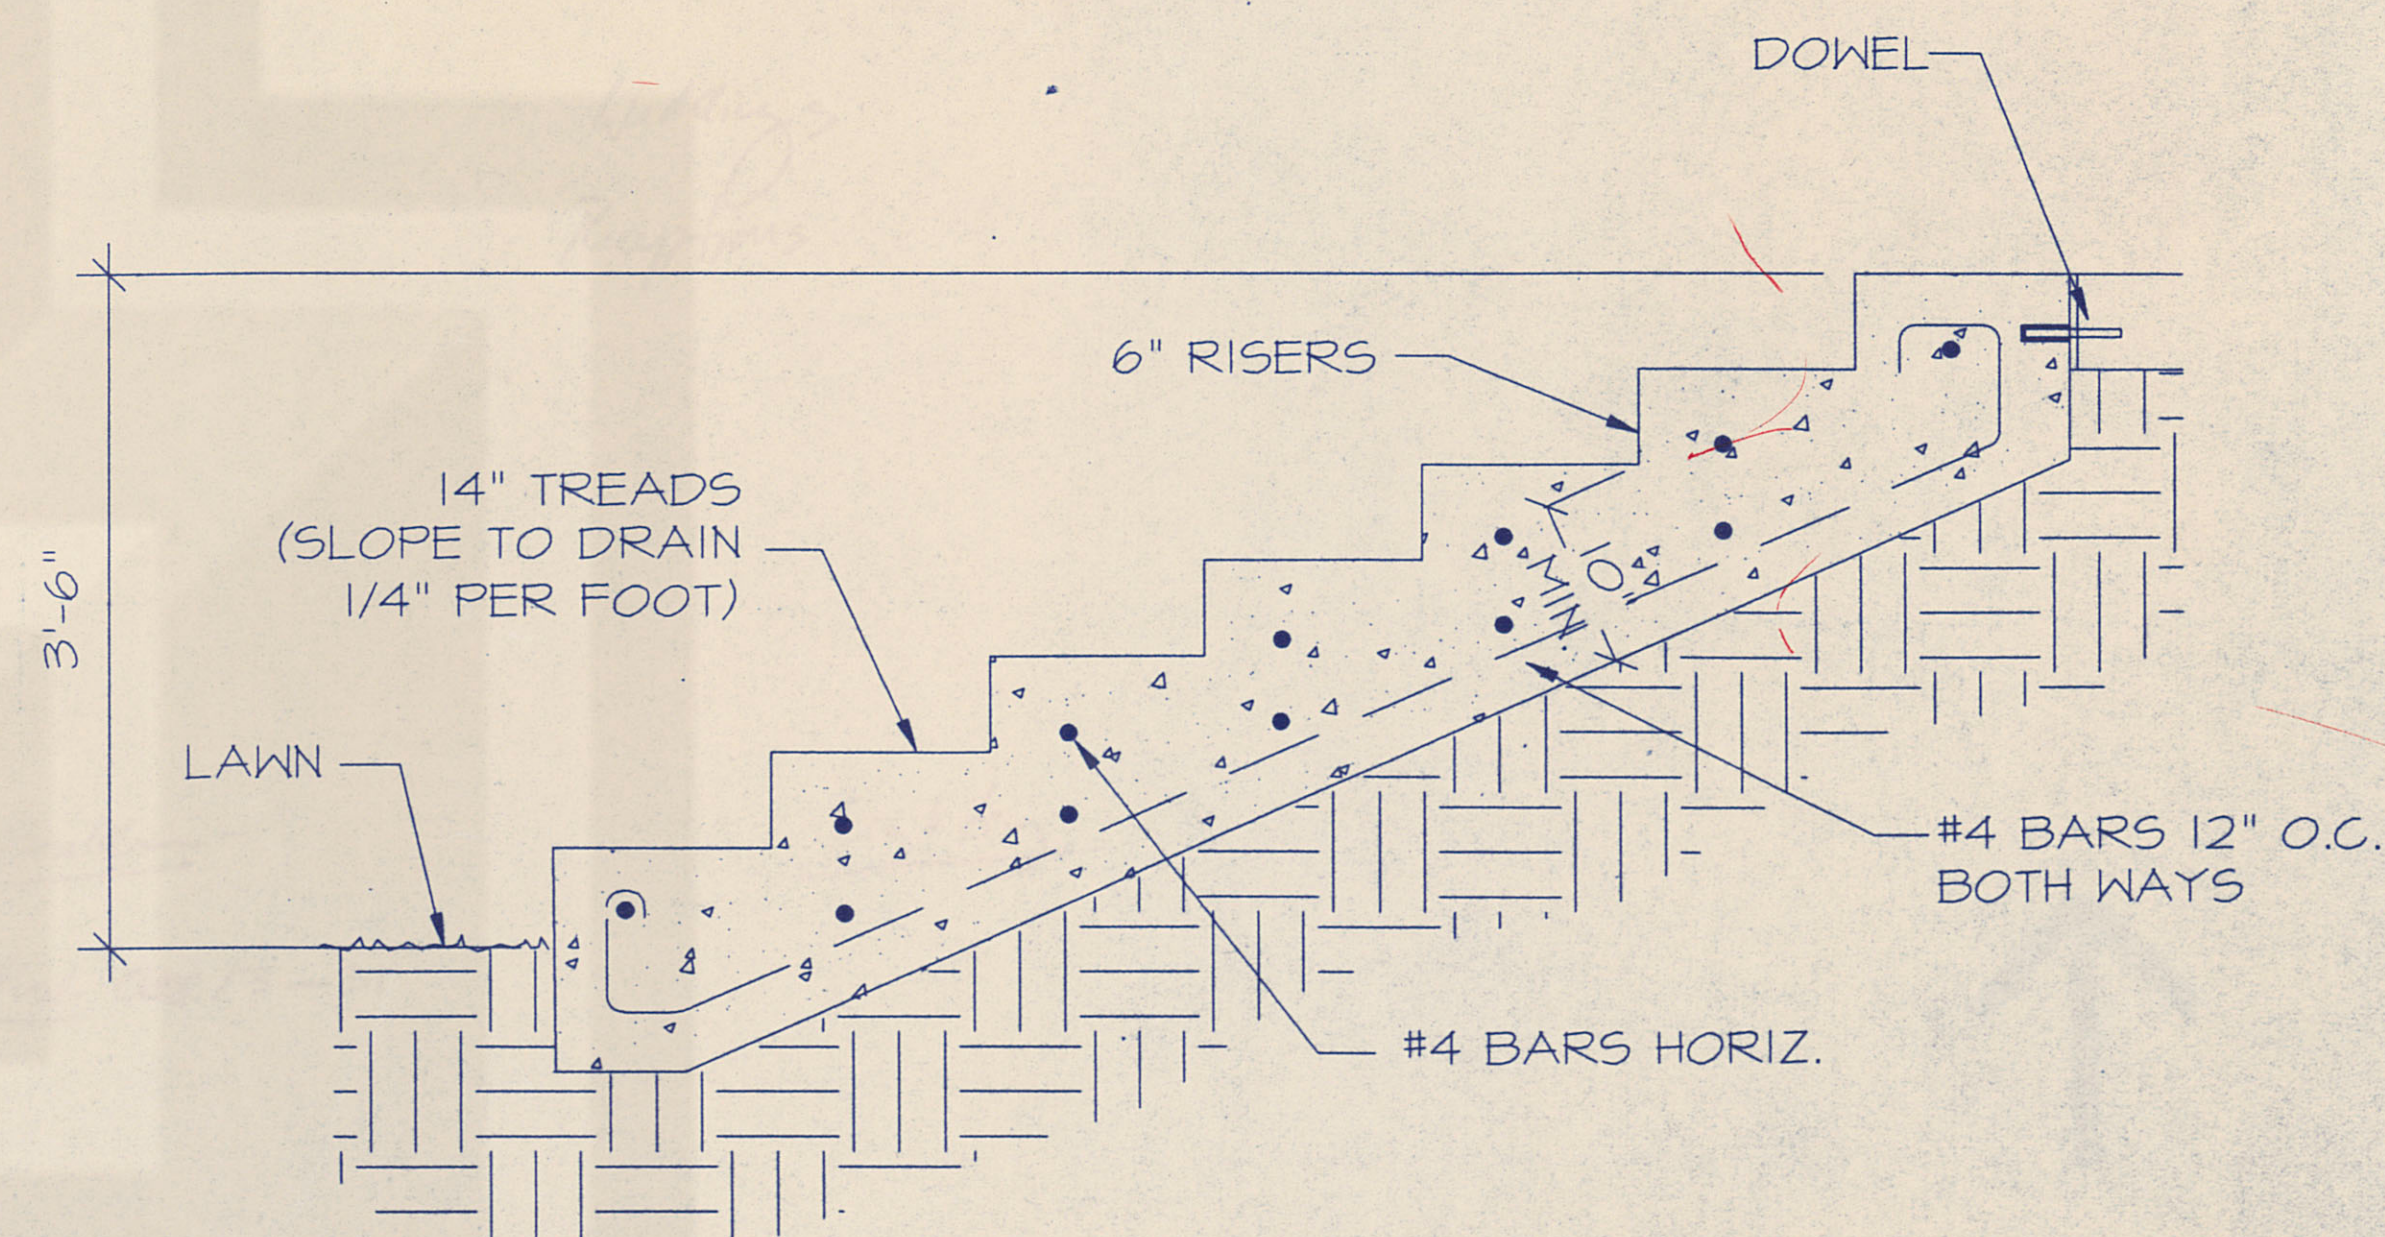

Q SECTION: STAIRS TO LOWER GARDEN
SCALE: 1"=1'-0"