




J. ROBERT ANDERSON, ASLA
LANDSCAPE ARCHITECT - LAND PLANNER

AUSTIN, TEXAS 78746

2700 BEE CAVE ROAD, SUITE 120


512 / 327-9772

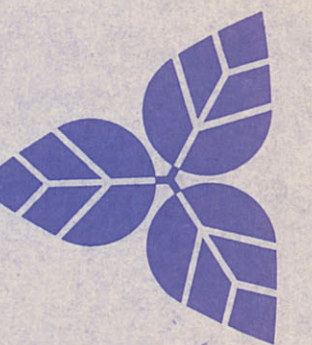


LANDSCAPE ARCHITECTURAL DRAWINGS
PHASE I REBECCA BAINES JOHNSON PARK
AND FESTIVAL BEACH IMPROVEMENTS

CITY OF AUSTIN
PARKS & RECREATION DEPARTMENT
CIP PROJECT 867793
AUSTIN, TEXAS


DATE _____
SCALE _____
REVISIONS _____
DRAWN BY _____
SHEET 7 OF 7

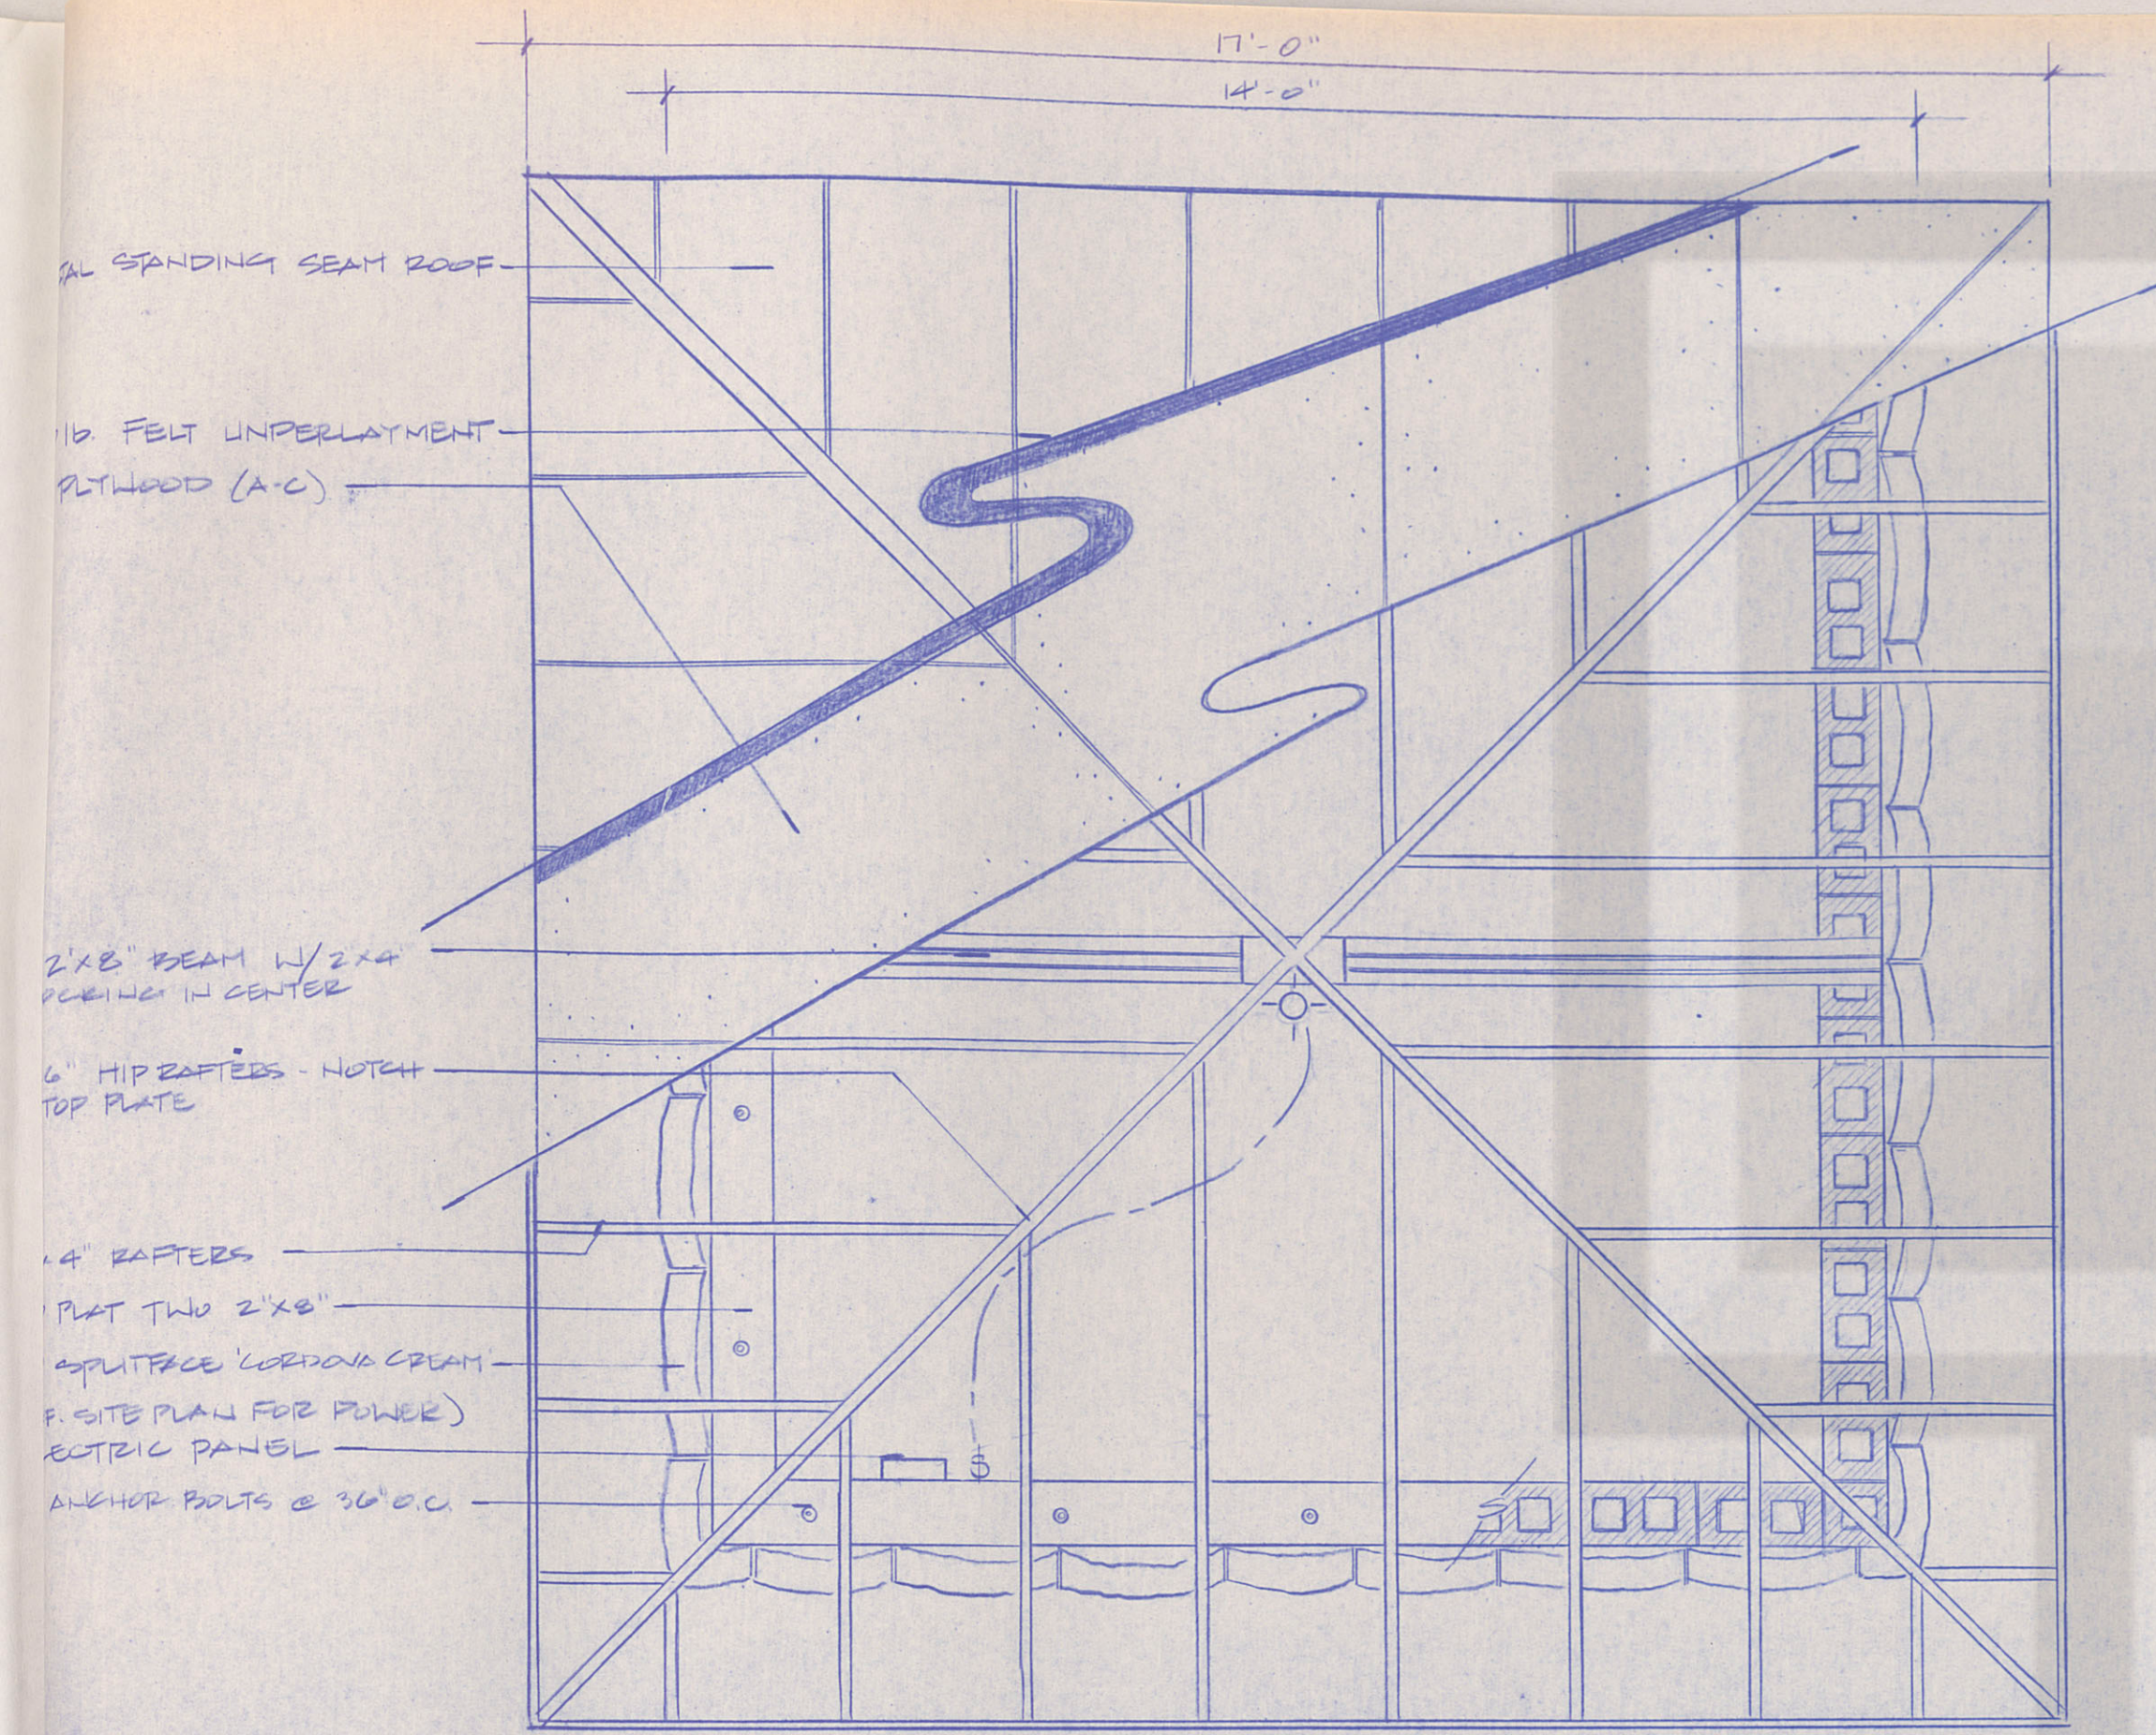


PLAN VIEW

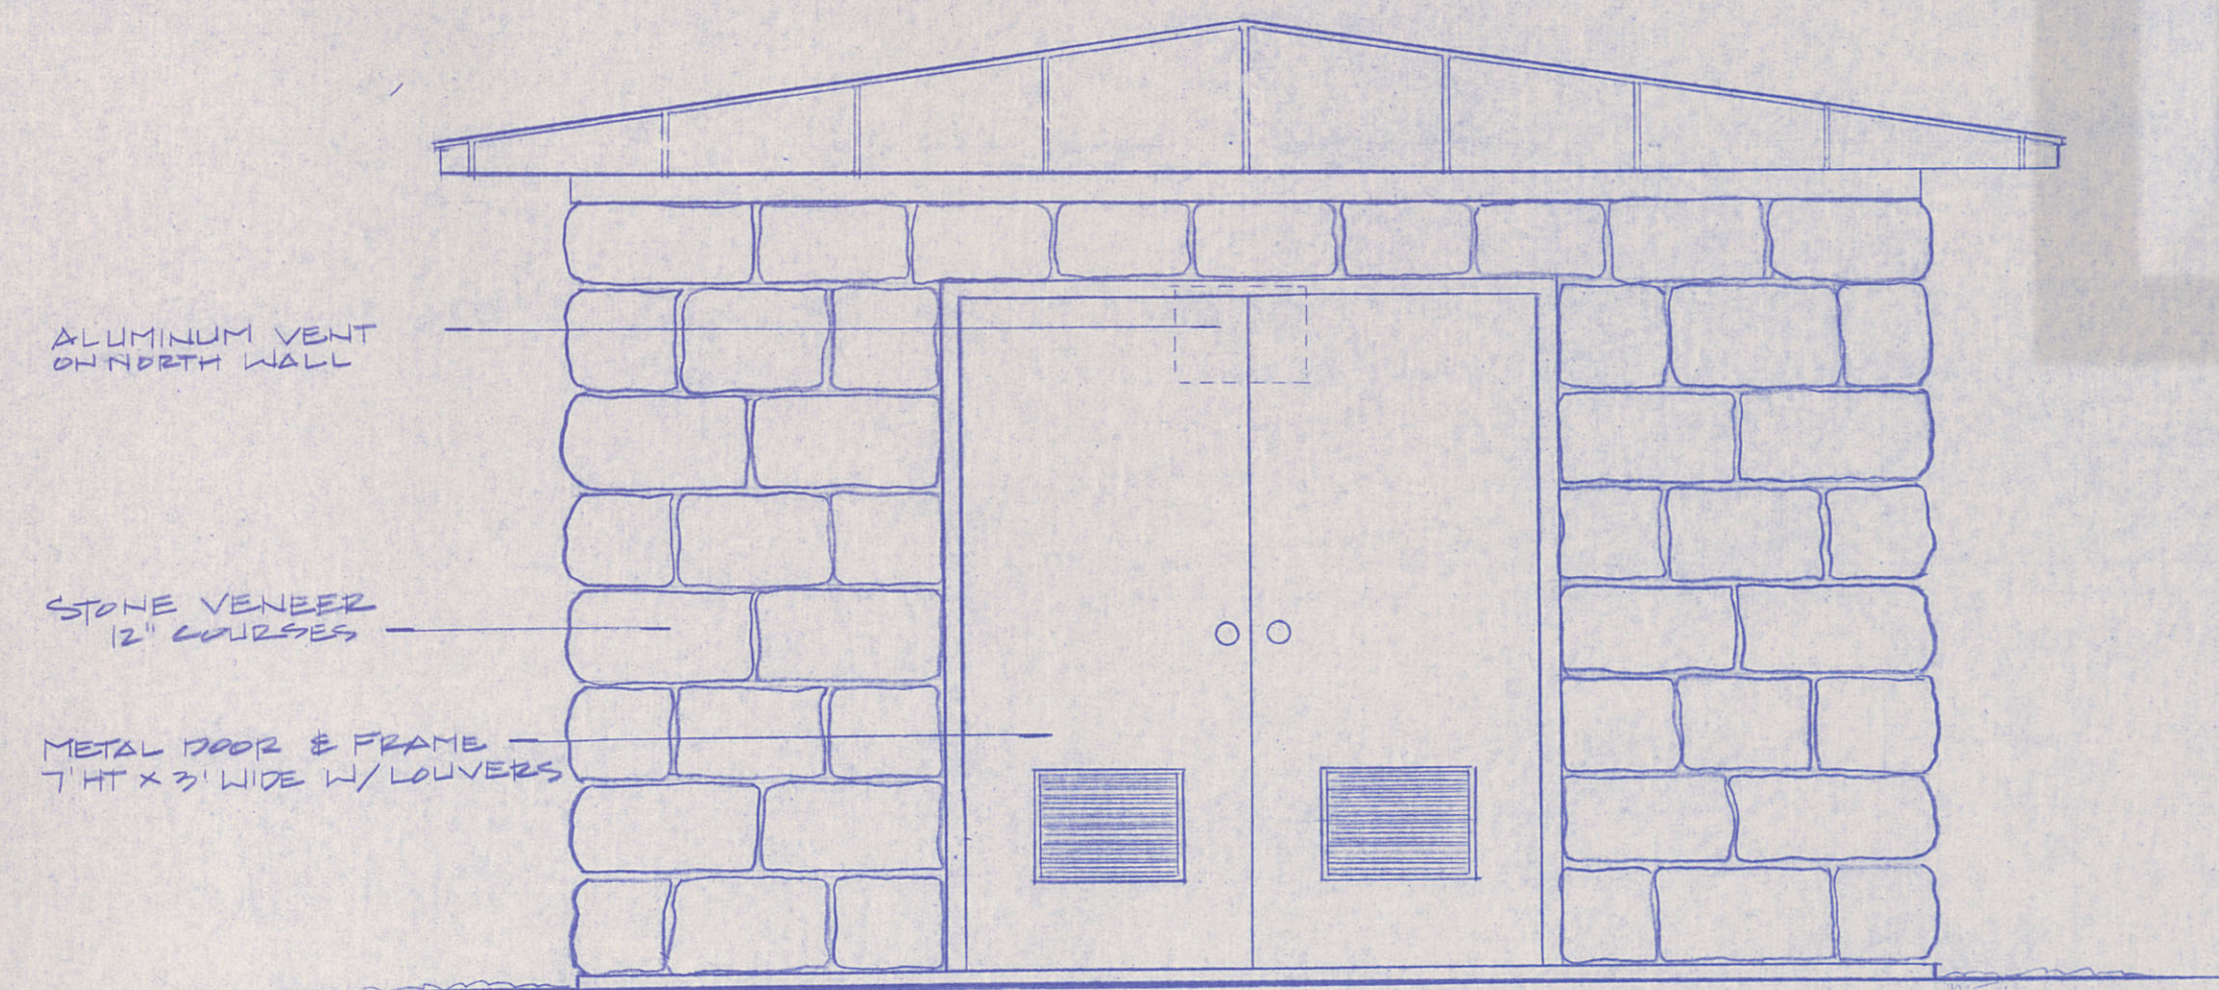


ELEVATION

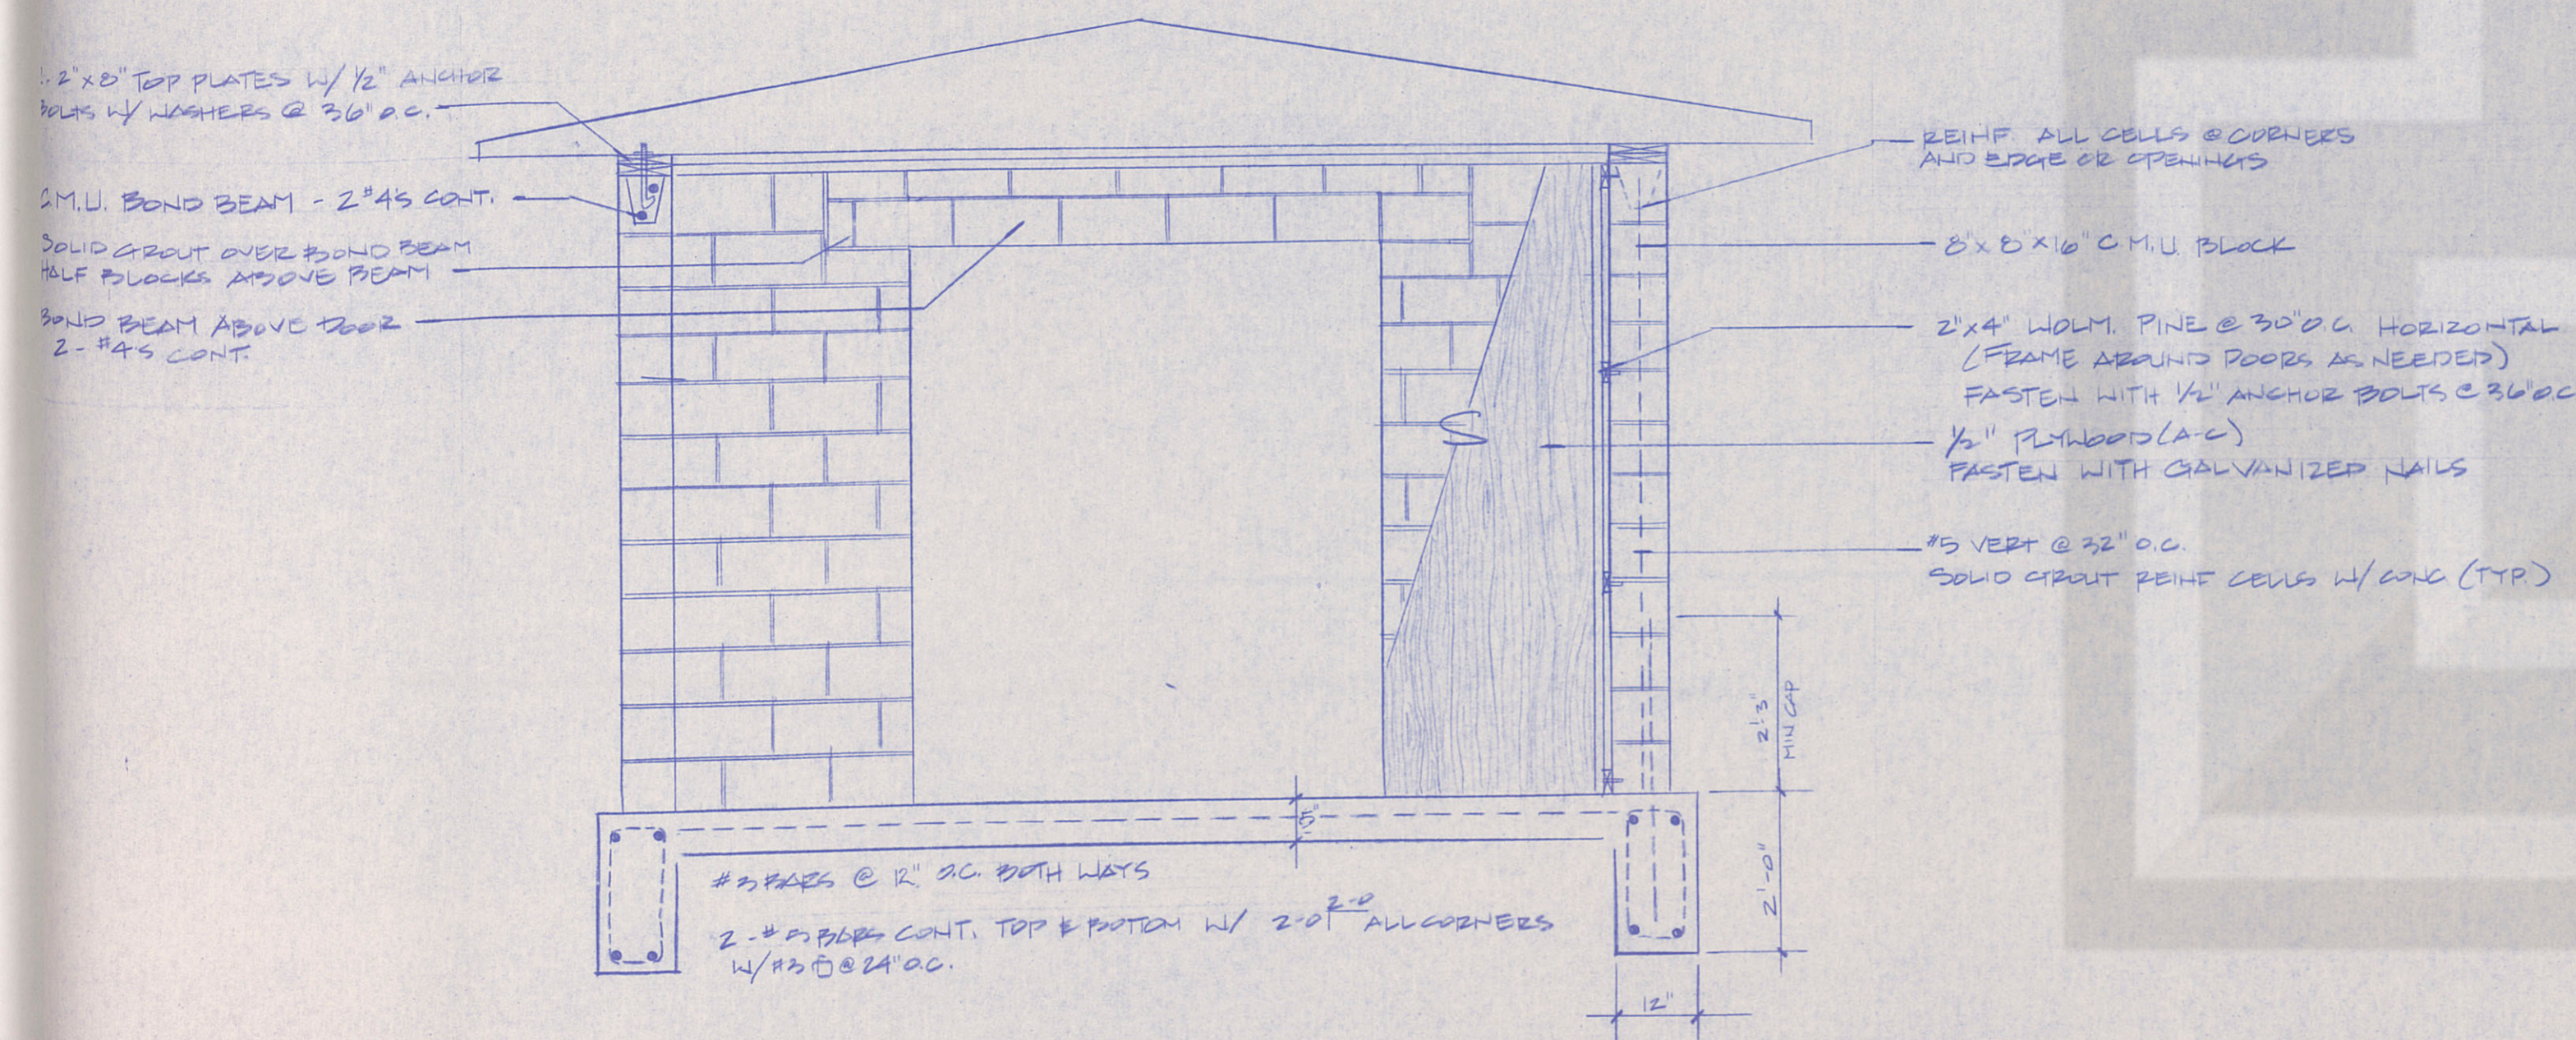


SECTION TOOL SHED
SCALE: 1/2" = 1'-0"

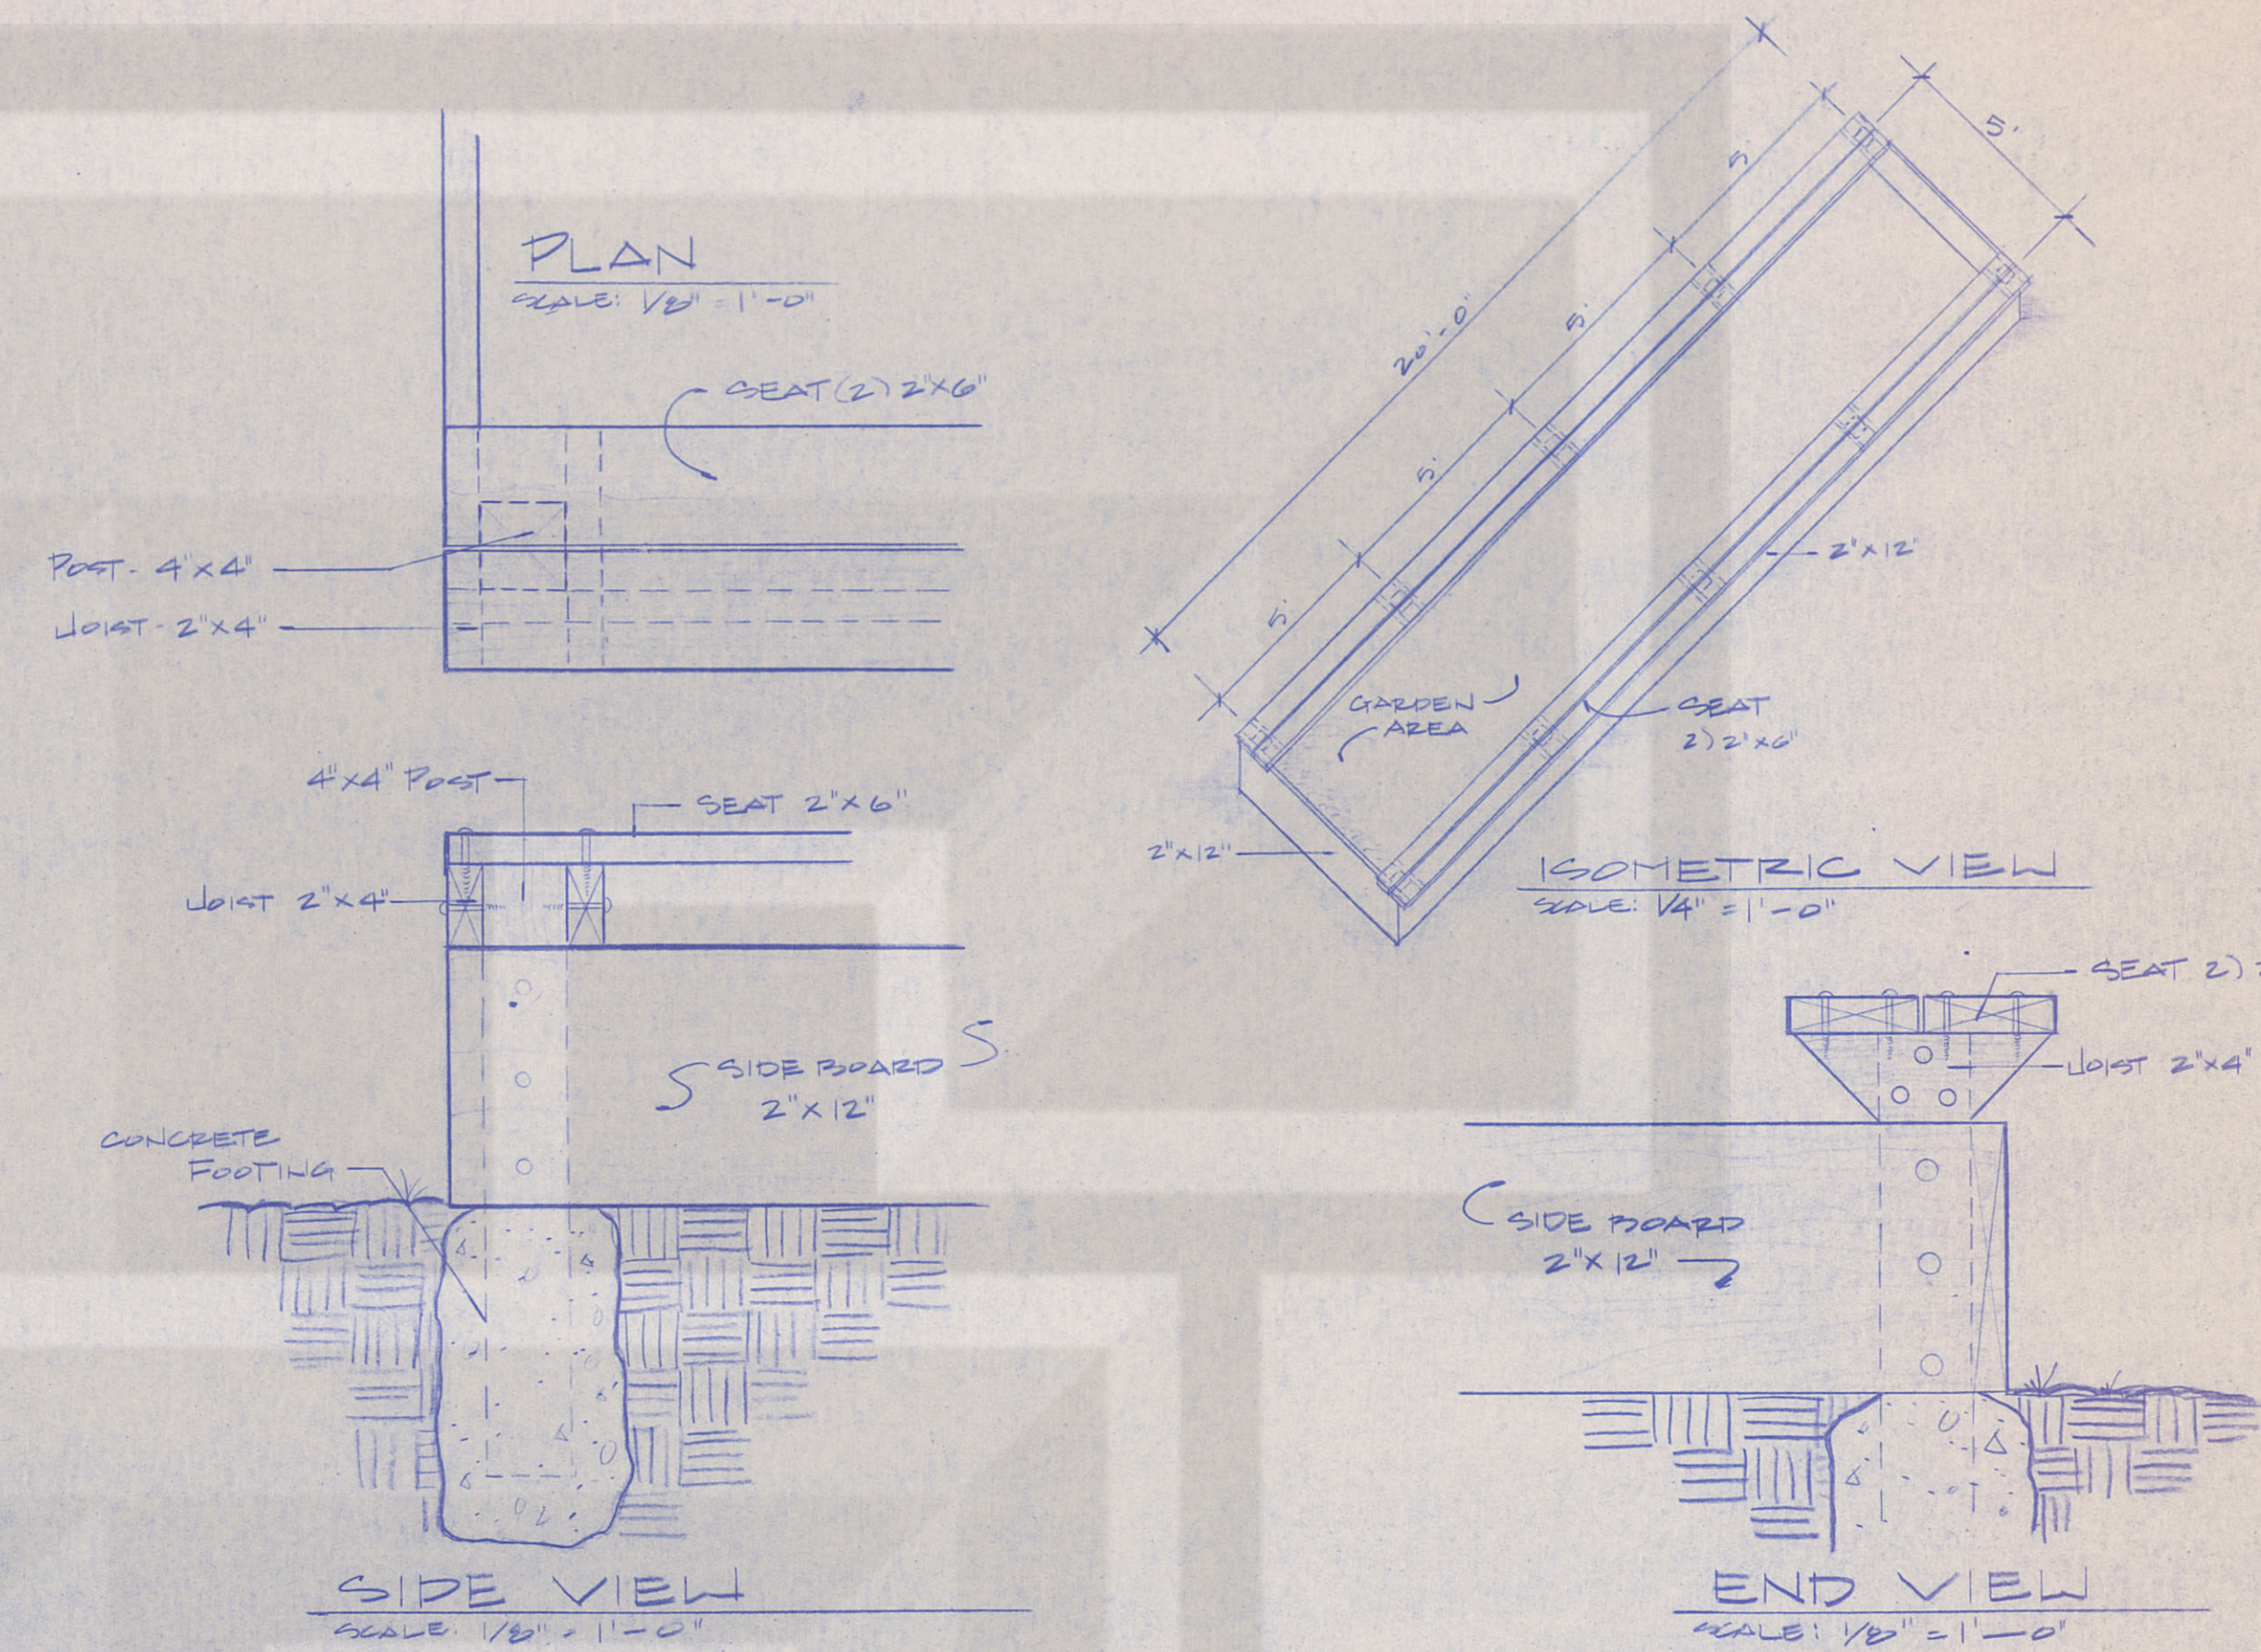

WOOD RAISED GARDEN PLOTS WITH SEATS

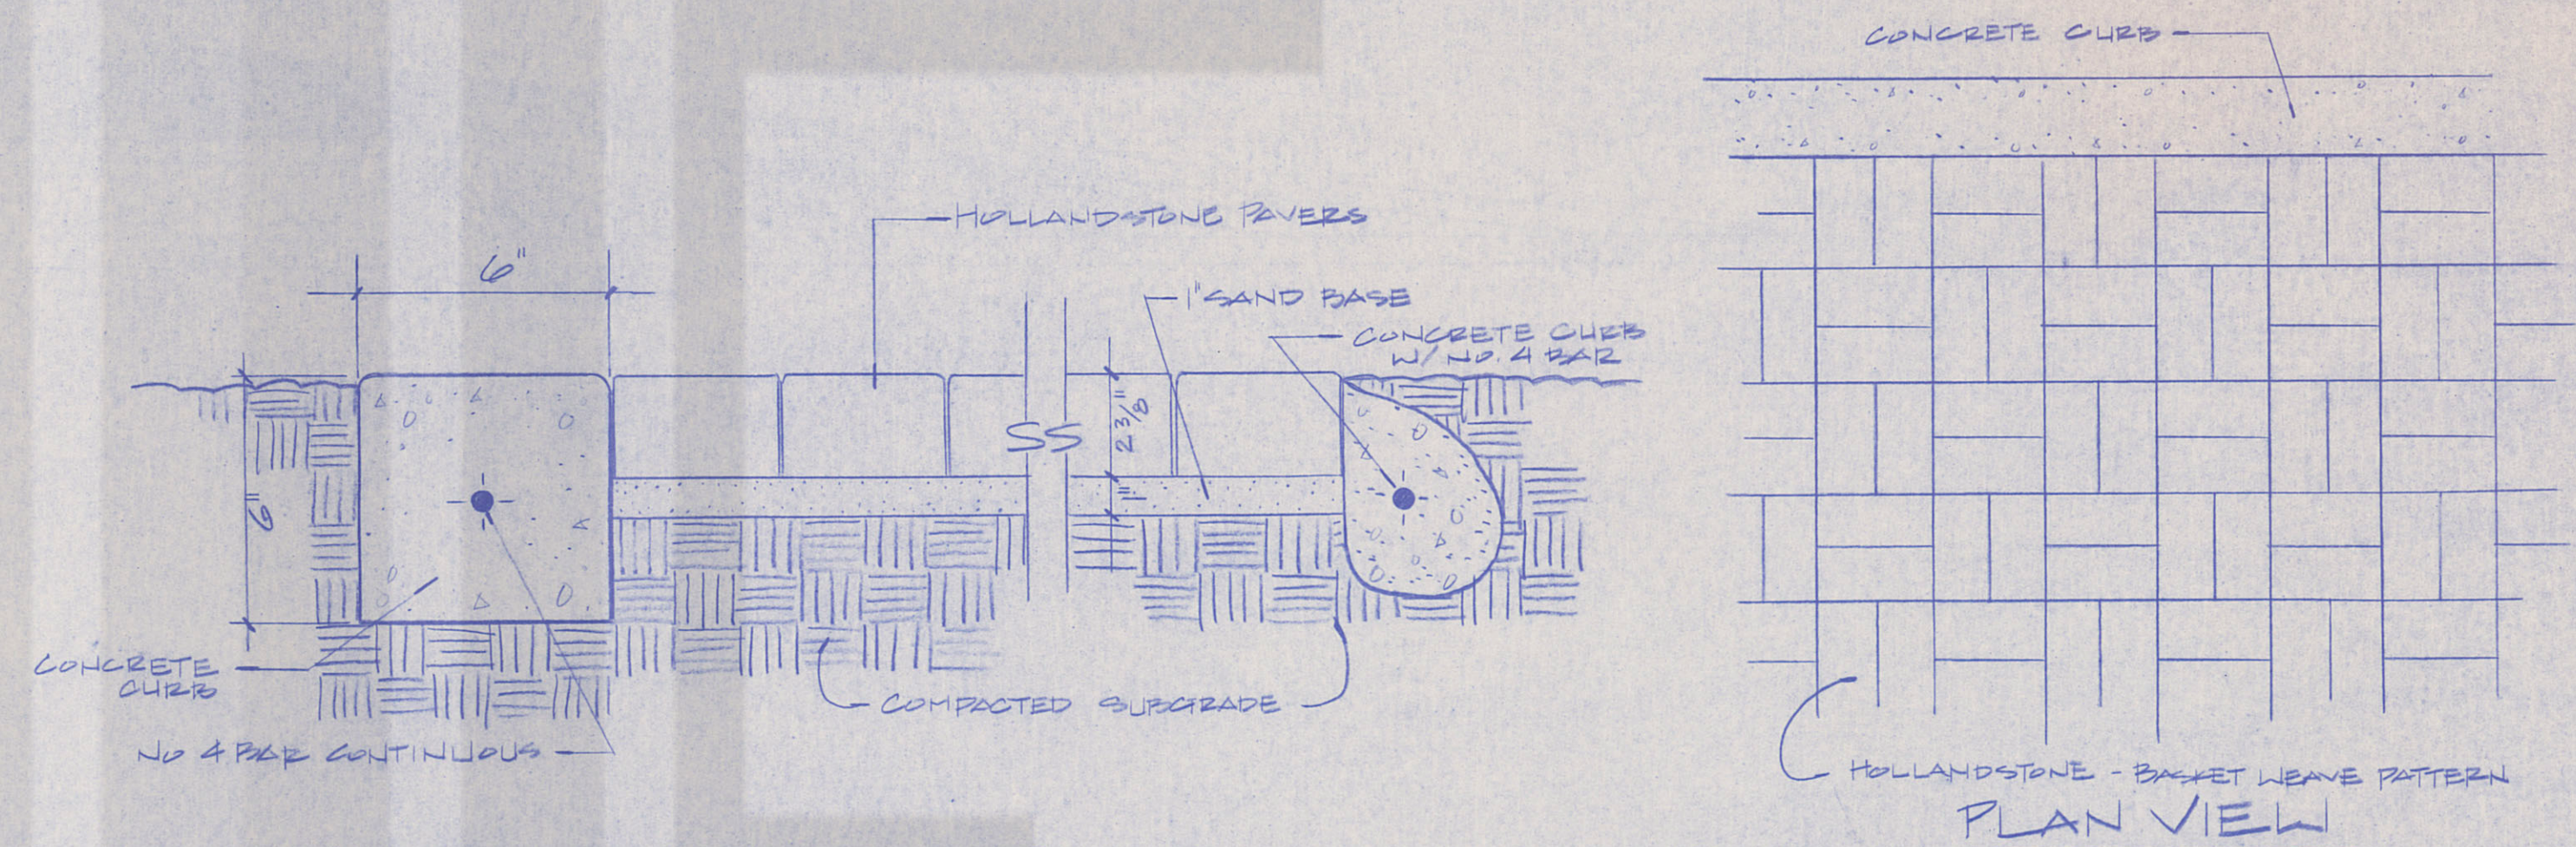

CONCRETE PAVER DETAILS
NO SCALE

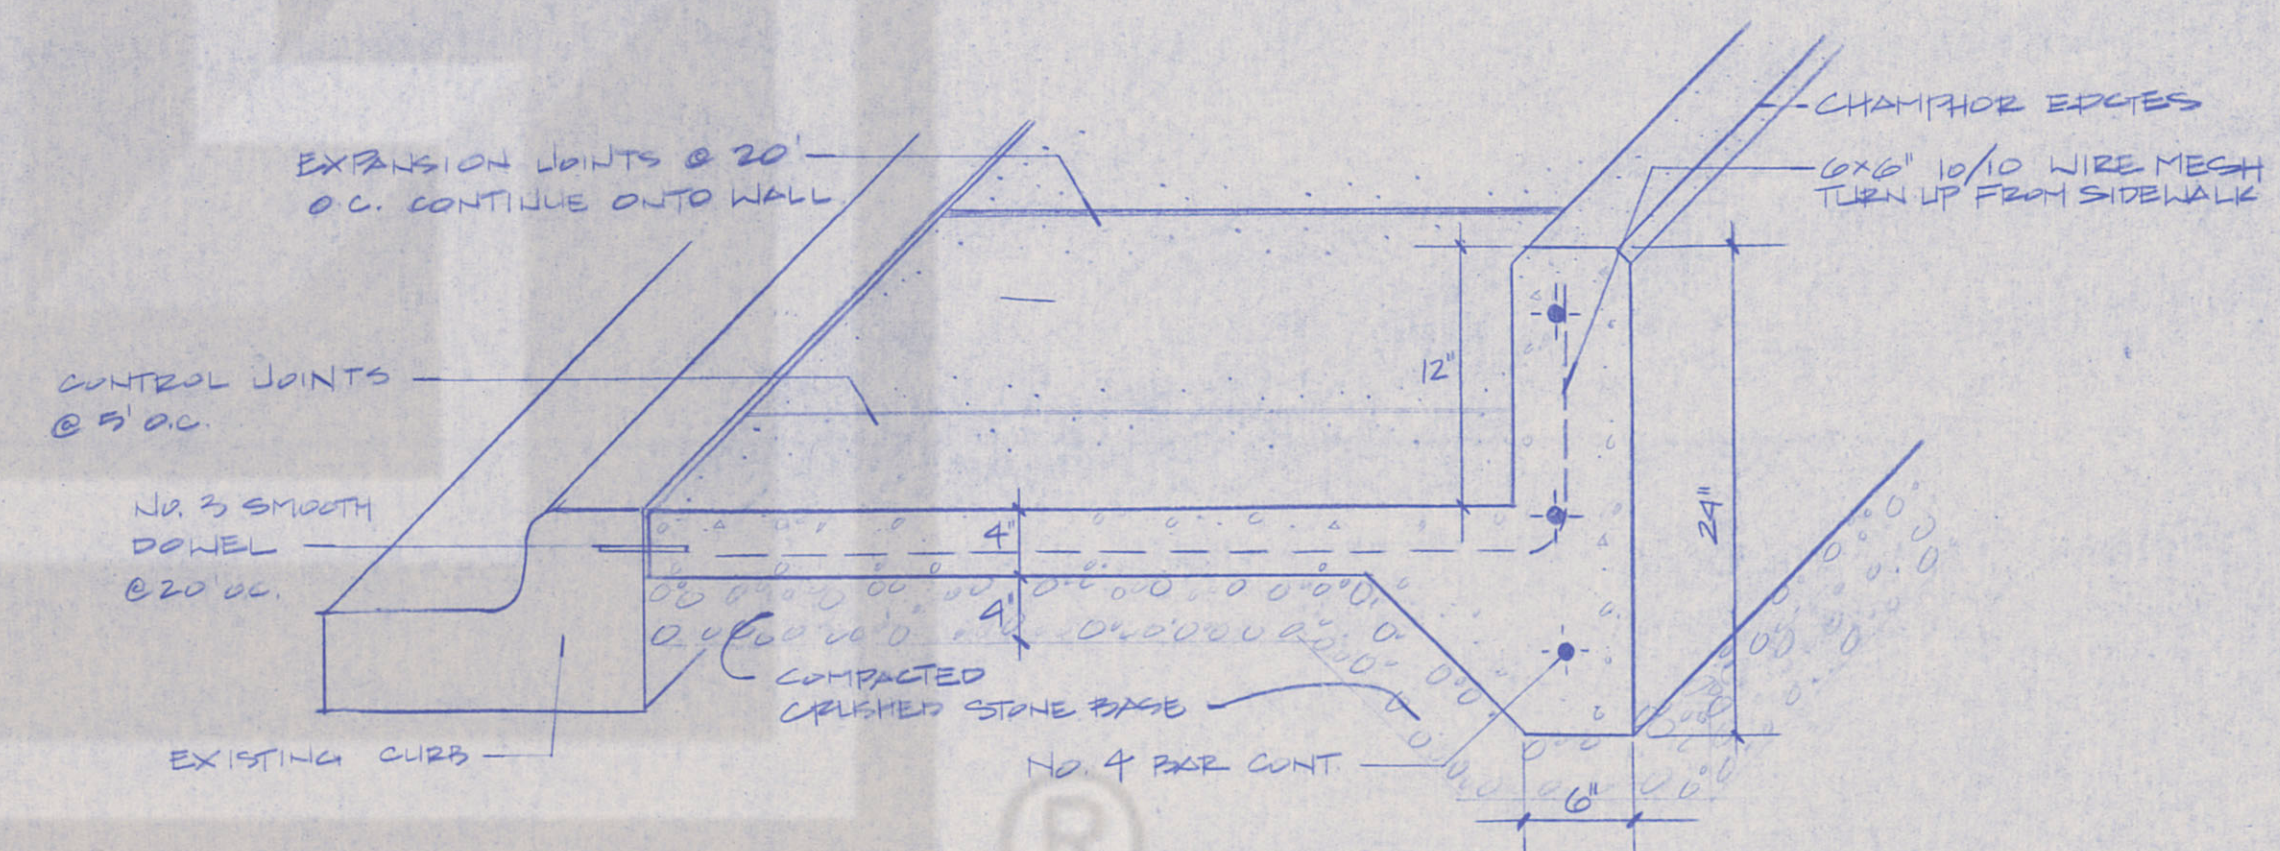

SECTION CONCRETE WALK RETAINING WALL
NO SCALE

CG DETAILS