
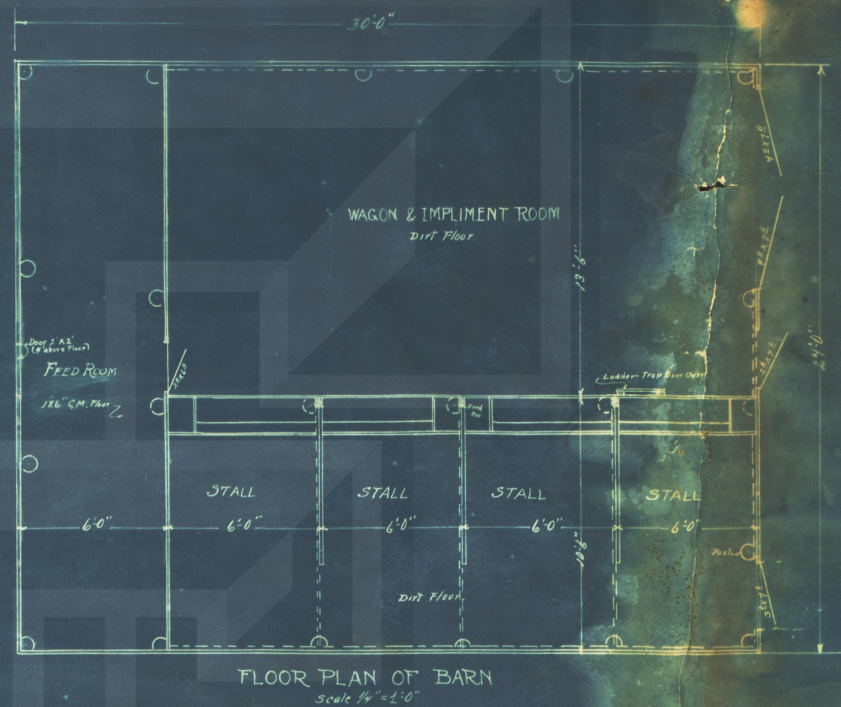
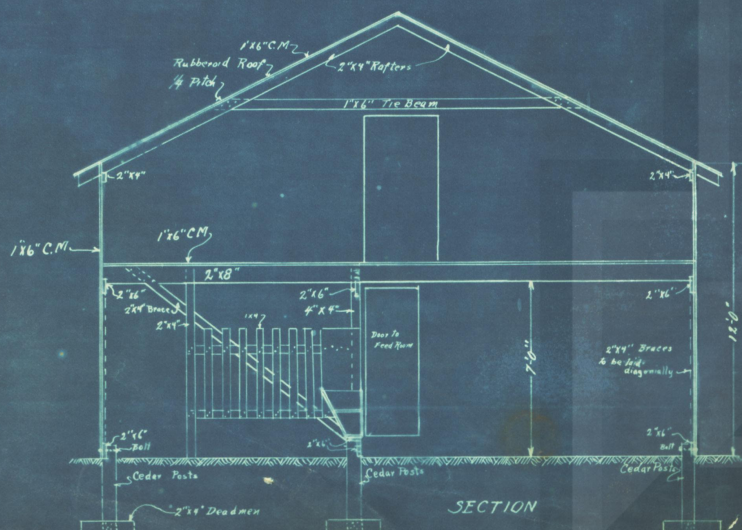
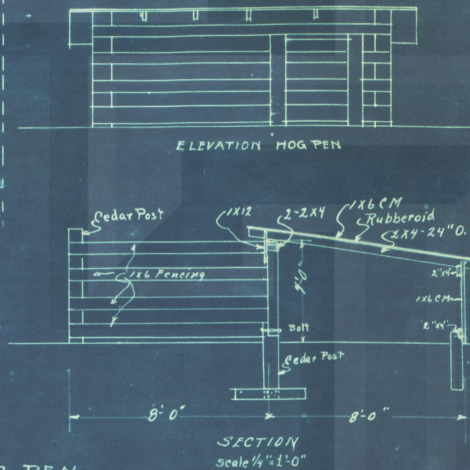
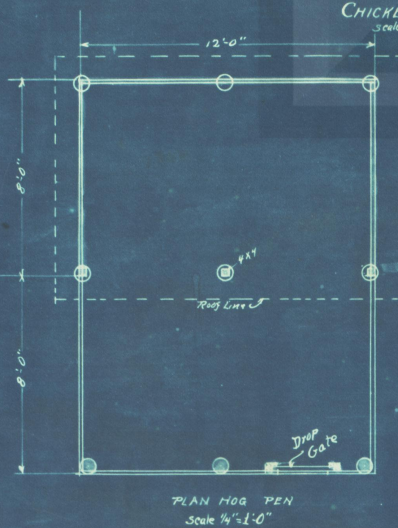


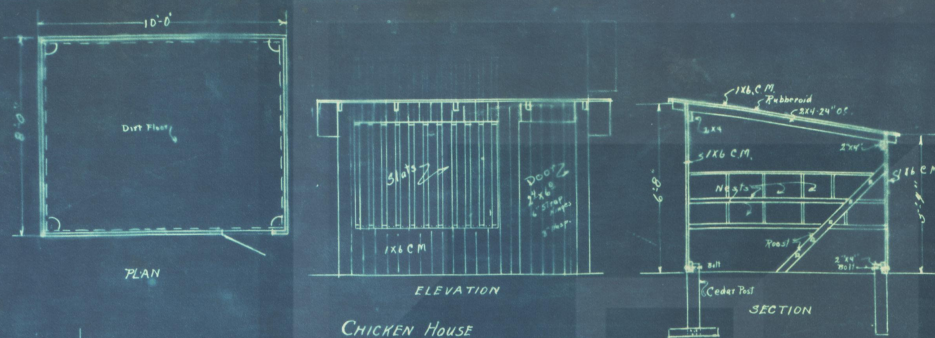

FARM BUILDINGS

FROM
CONSTRUCTION Department
Duckie U Co., Fort City, Texas

Drawn by R.E.G. Date
Traced by R.E.G. Date 7-14-43
Approved Date

Drawing No. 14013
Sheet No. 1
Scale 1/4" = 1'-0"