

NOTES:

- FIBER REINFORCEMENT SHALL BE 100% VIRGIN POLYPROPYLENE FIBRILLATED FIBERS SPECIALLY MANUFACTURED FOR USE AS CONCRETE REINFORCEMENT AND MEETING THE REQUIREMENTS OF ASTM C-1116. THE FIBROUS MATERIAL SHALL NOT CONTAIN REPROCESSED OLEFIN. EACH CONTAINER OF FIBROUS MATERIAL SHALL BEAR THE MANUFACTURE'S NAME AND/OR TRADEMARK AND THE NET WEIGHT OF FIBROUS MATERIAL IN THE PACKAGE.
- THE SPECIFIC GRAVITY OF THE FIBROUS MATERIAL SHALL BE 0.91 PLUS OR MINUS .05. THE TENSILE STRENGTH SHALL BE 80 TO 110 KSI. THE LENGTHS OF THE FIBROUS MATERIAL SHALL BE 1/2, 3/4, 1 1/2 AND 2 INCHES IN LENGTH.
- EACH CUBIC YARD OF CONCRETE SHALL CONTAIN NO LESS THAN 1 1/2 POUNDS OF FIBROUS MATERIAL. THE FIBROUS MATERIAL SHALL BE ADDED TO THE CONCRETE MIX AT THE TIME THE MIX IS BATCHED.

SCALE: N.T.S.


1 CONCRETE SIDEWALK DETAIL

NOT TO SCALE

NATIVE GRASS PLANTING SCHEDULE	
SOURCE: NATIVE AMERICAN SEED, 1-800-728-4043. www.seedsources.com 127 N. 16TH JUNCTION, TX 76844	
12LB/ACRE	NATIVE TRAIL MIX
NOTE: IN AREAS NOTED TO BE NATIVE PLANTING AREAS, DEBRIS AND BRUSH ARE TO BE REMOVED BY THE LANDSCAPE SUBCONTRACTOR. GRADING SHOULD BE MINIMIZED IN THESE AREAS. WHERE POSSIBLE RETAIN EXISTING NATIVE GRASSES AND SHRUBS. TEMPORARY STAKING WILL OCCUR ON THE BOUNDARIES TO MAINTAIN PROPER MOWING HEIGHTS (SEE PLAN FOR DETAILS).	


2 NATIVE PLANTING

NOT TO SCALE

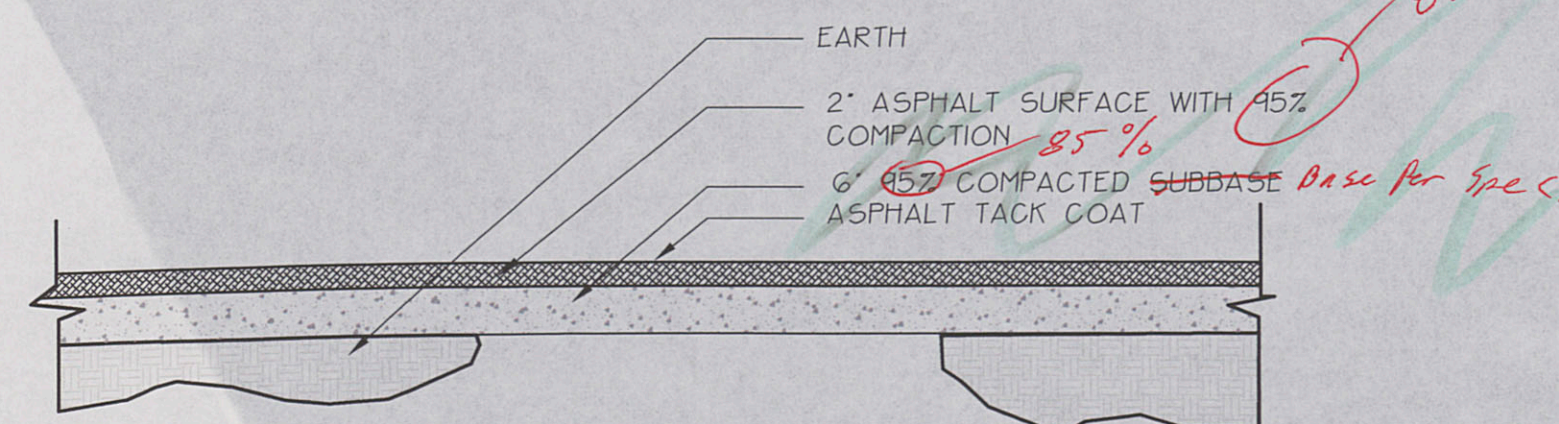

4 ASPHALT DETAIL

NOT TO SCALE

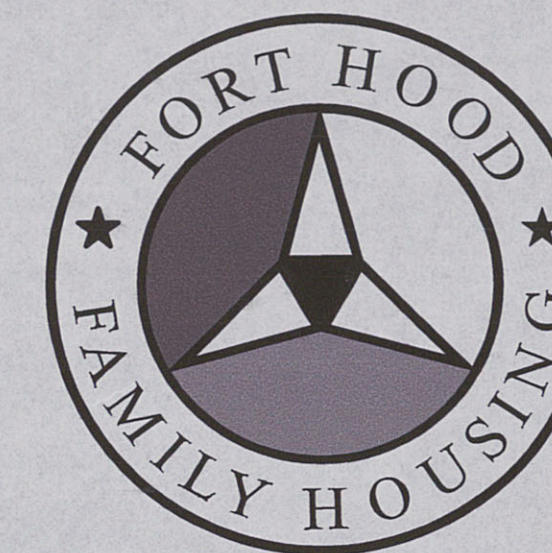

Actus
Lend Lease



J. Robert Anderson, FASLA
Landscape Architect

1715 So. Capital of Texas Highway, Suite 105
Austin, Texas 78746
Phone: (512) 329-8882
Fax: (512) 329-8883
Email: mail@RobertAnderson.com
www.RobertAnderson.com

Filename: Scale: AS NOTED

Issue Date: 12/12/01 Issue For: AFC

Drawn By: TMW Checked By: JRA

Revisions:

No.	Date	By	Comments
A	12/12/01	TMW	35% REVIEW
B	4/15/02	TMW	90% REVIEW
C	5/15/02	TMW	90% REVIEW
D	6/12/02	TMW	90% REVIEW
E	11/01/02	DPM	100% REVIEW
F	12/13/02	JUL/DPM	A.F.C.

"Marx/Okubo Associates has reviewed these drawings and have determined that they are in compliance with the guaranteed scope of work."

Date: Signature:


Area:

MONTAGUE III

Sheet Title:

SITE
DETAILS

Issue: **F** Sheet Number: **D-L-204**

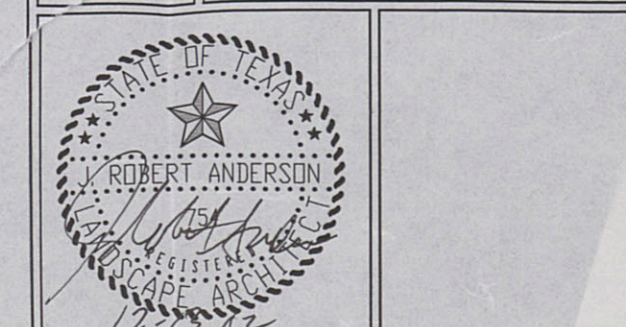

FORT HOOD FAMILY HOUSING