

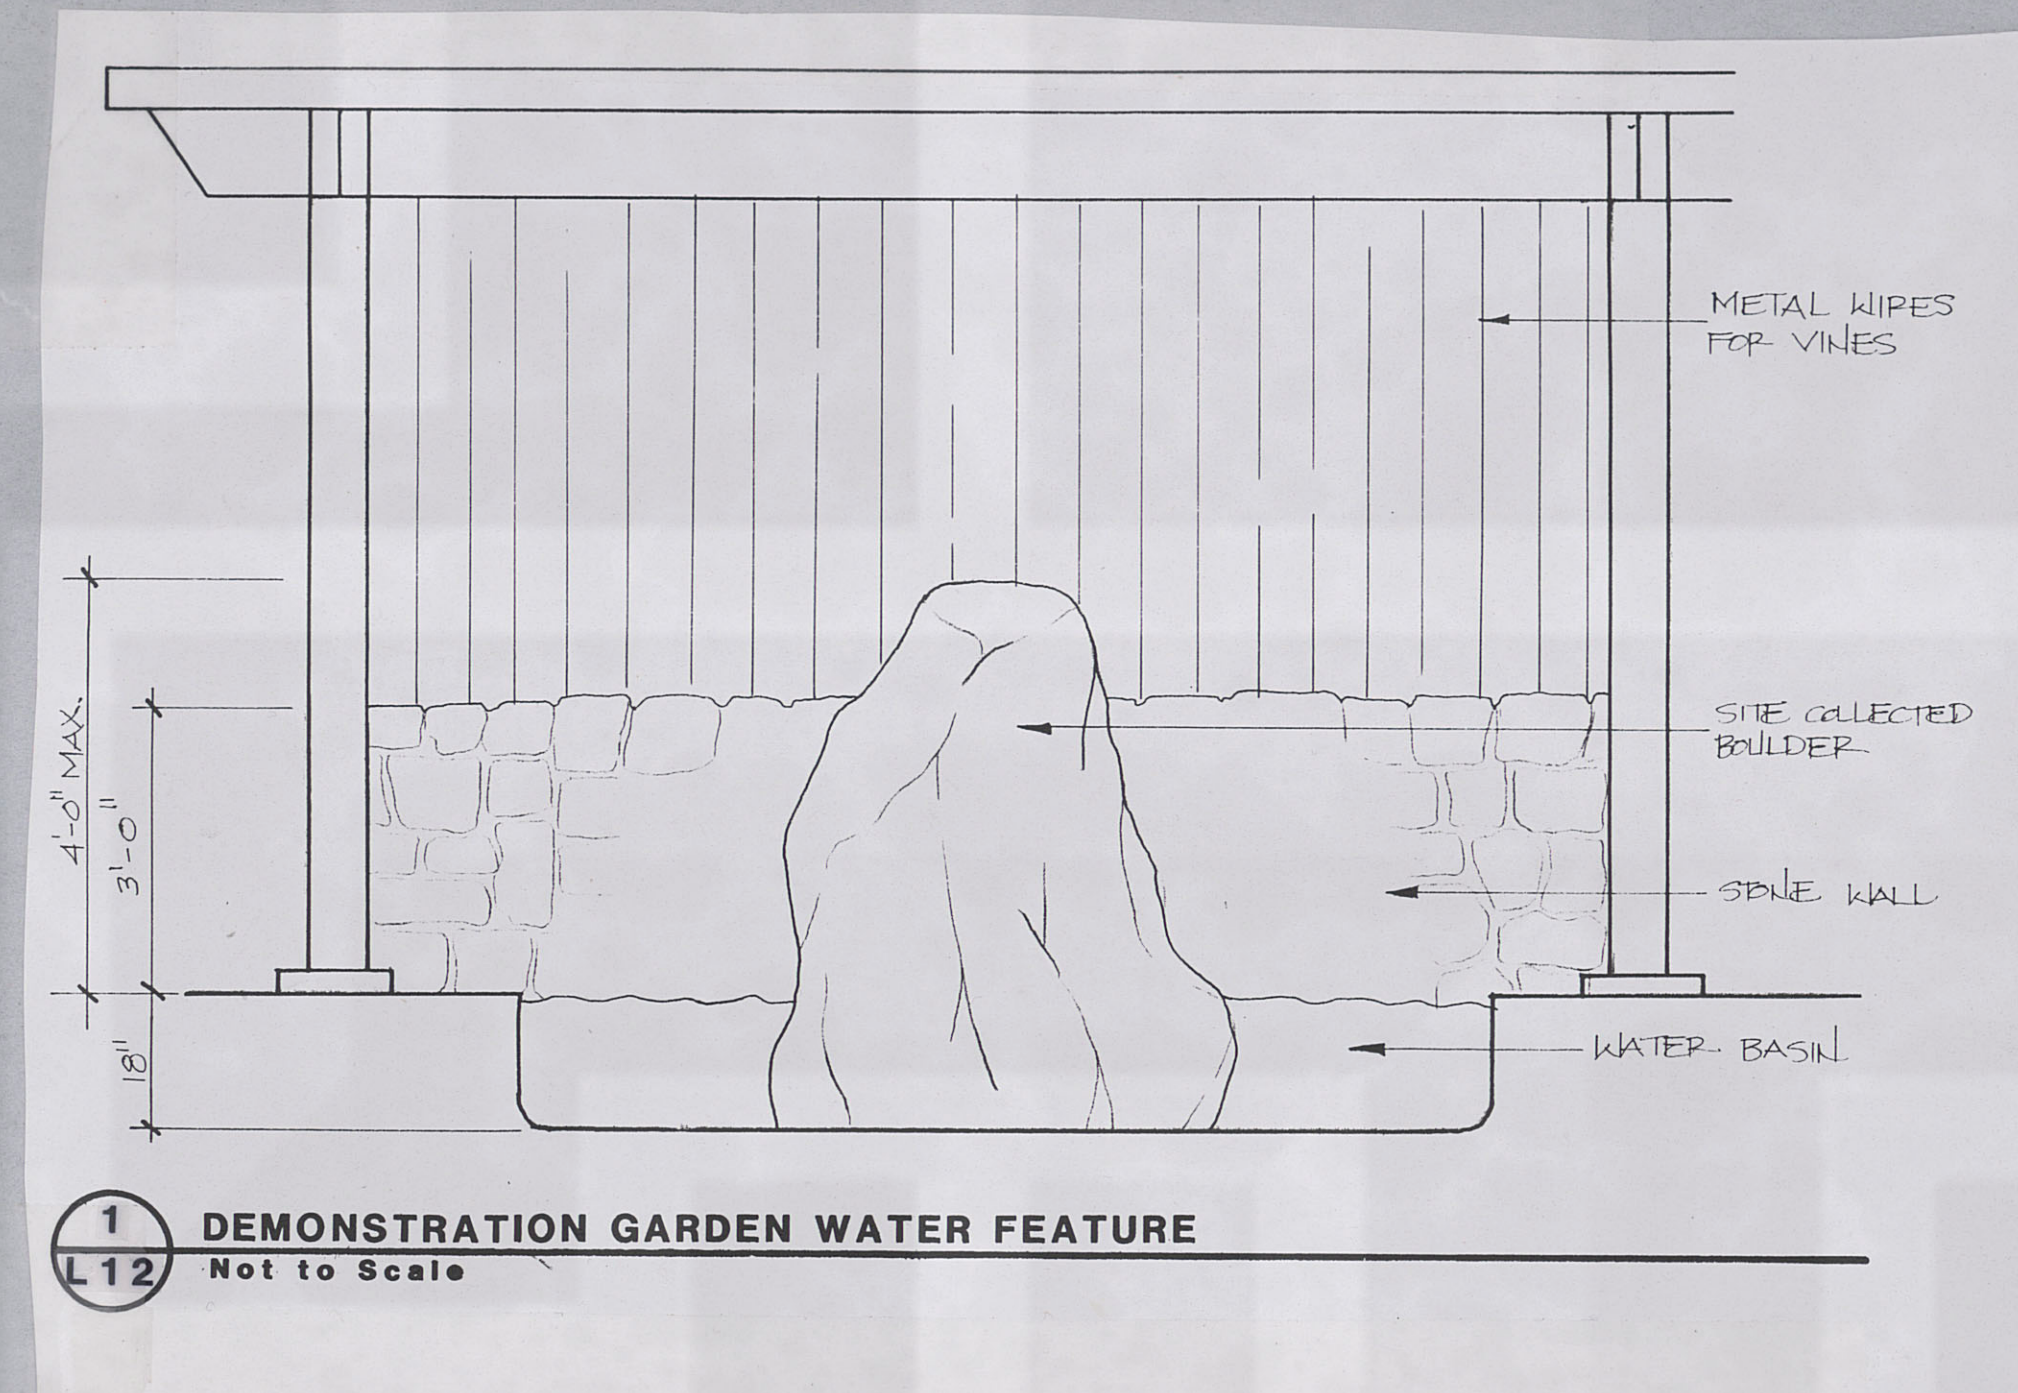


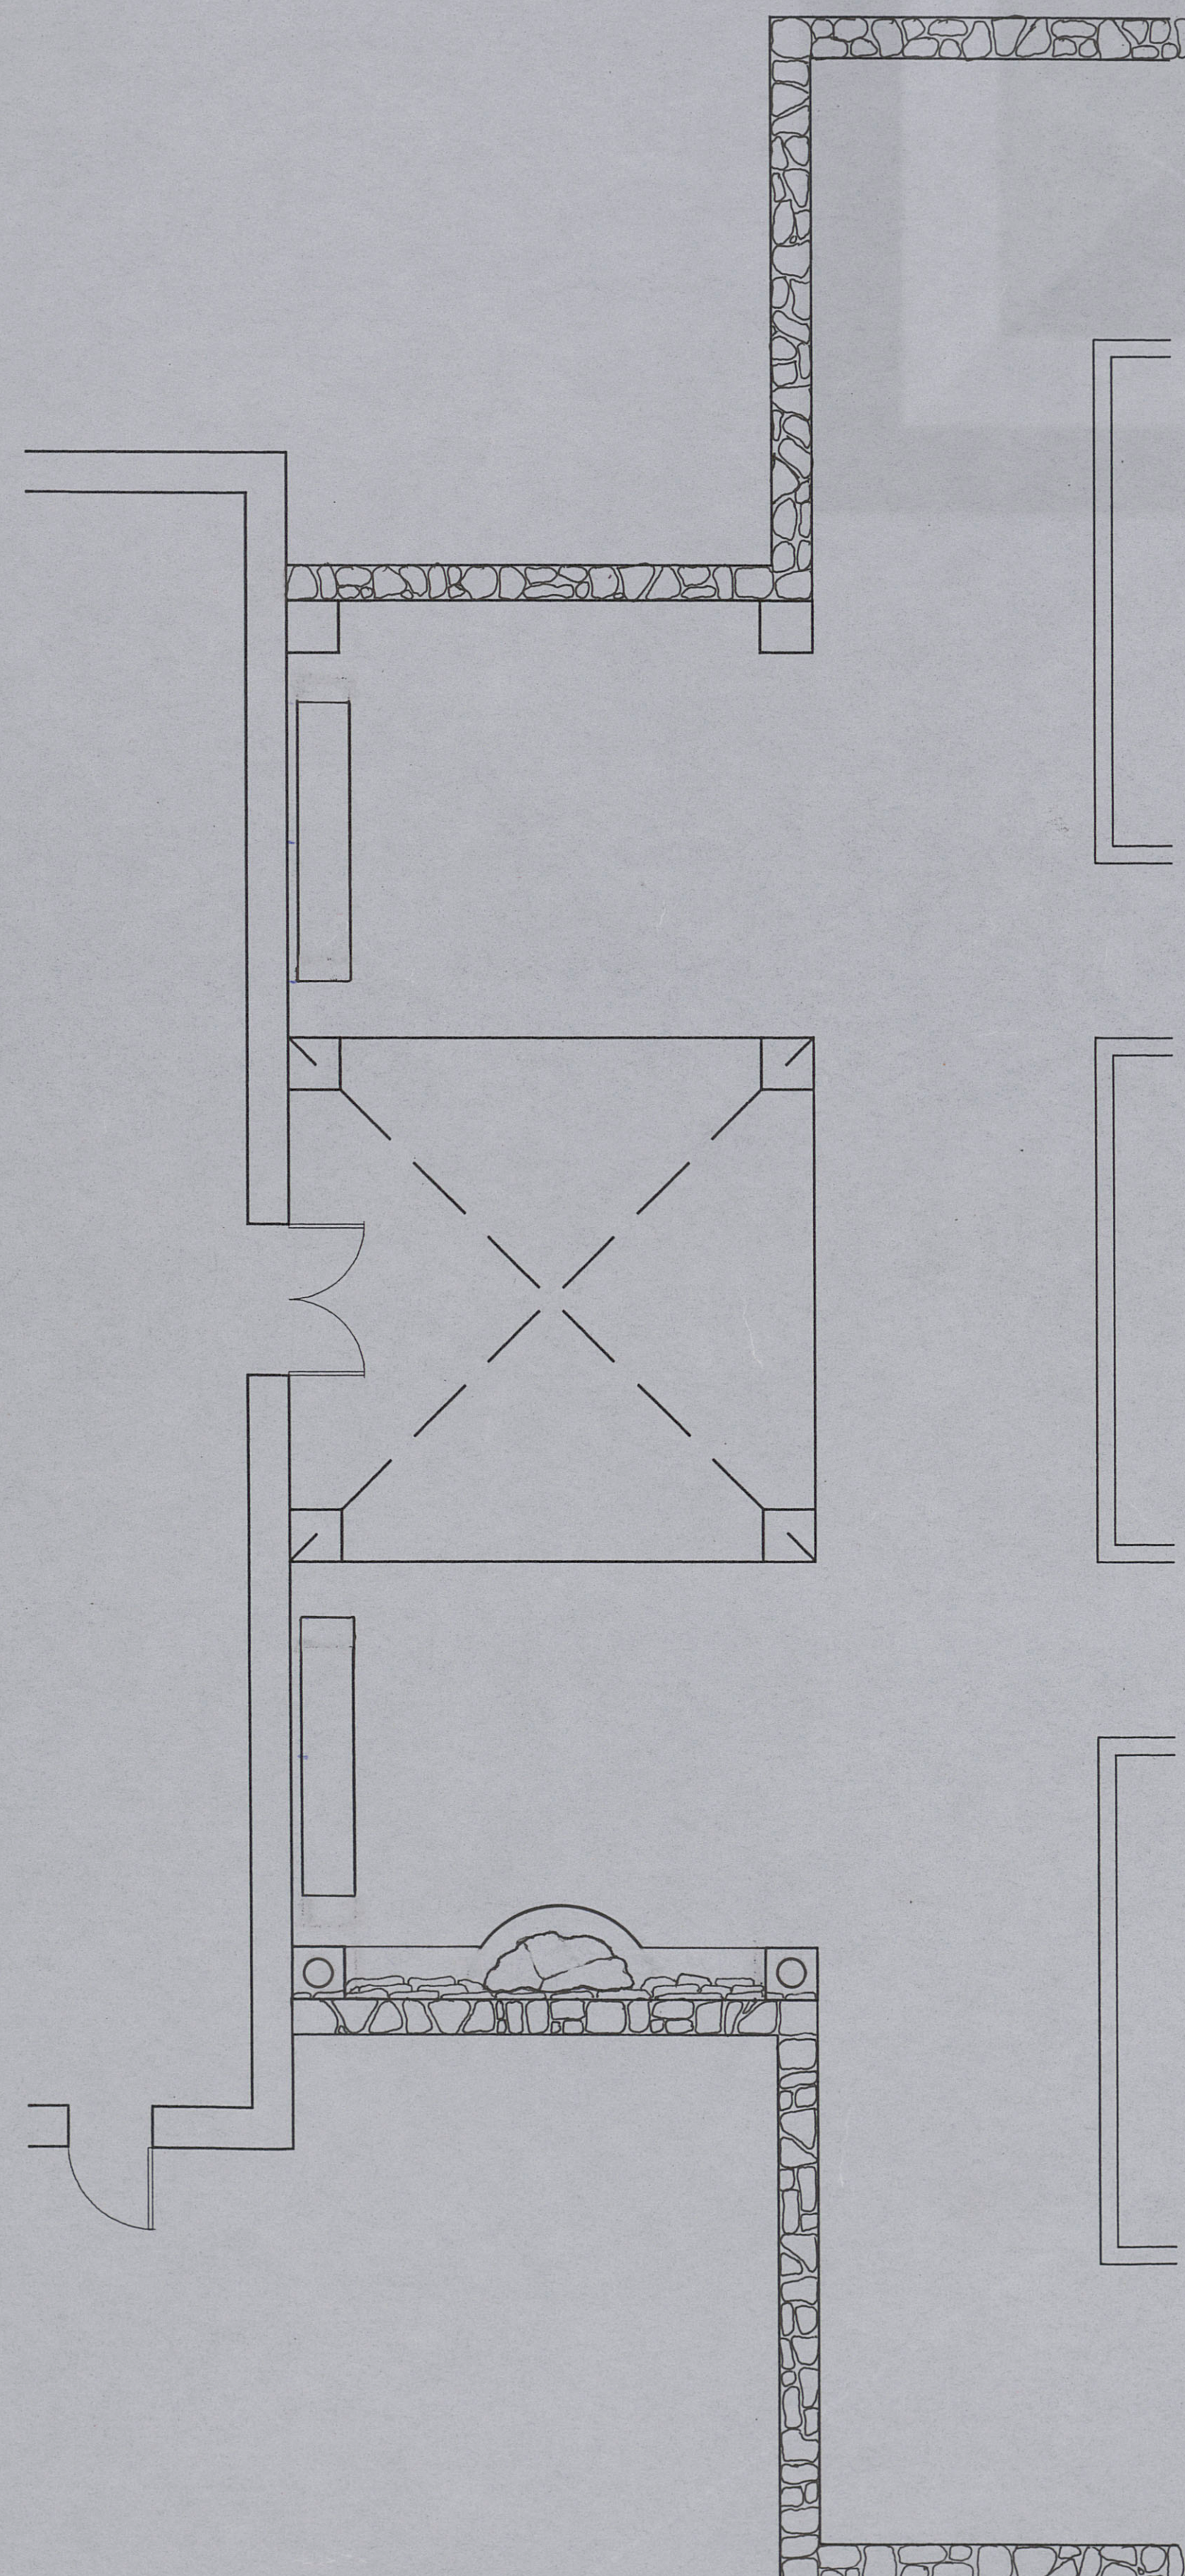

1 DEMONSTRATION GARDEN WATER FEATURE
L12 Not to Scale

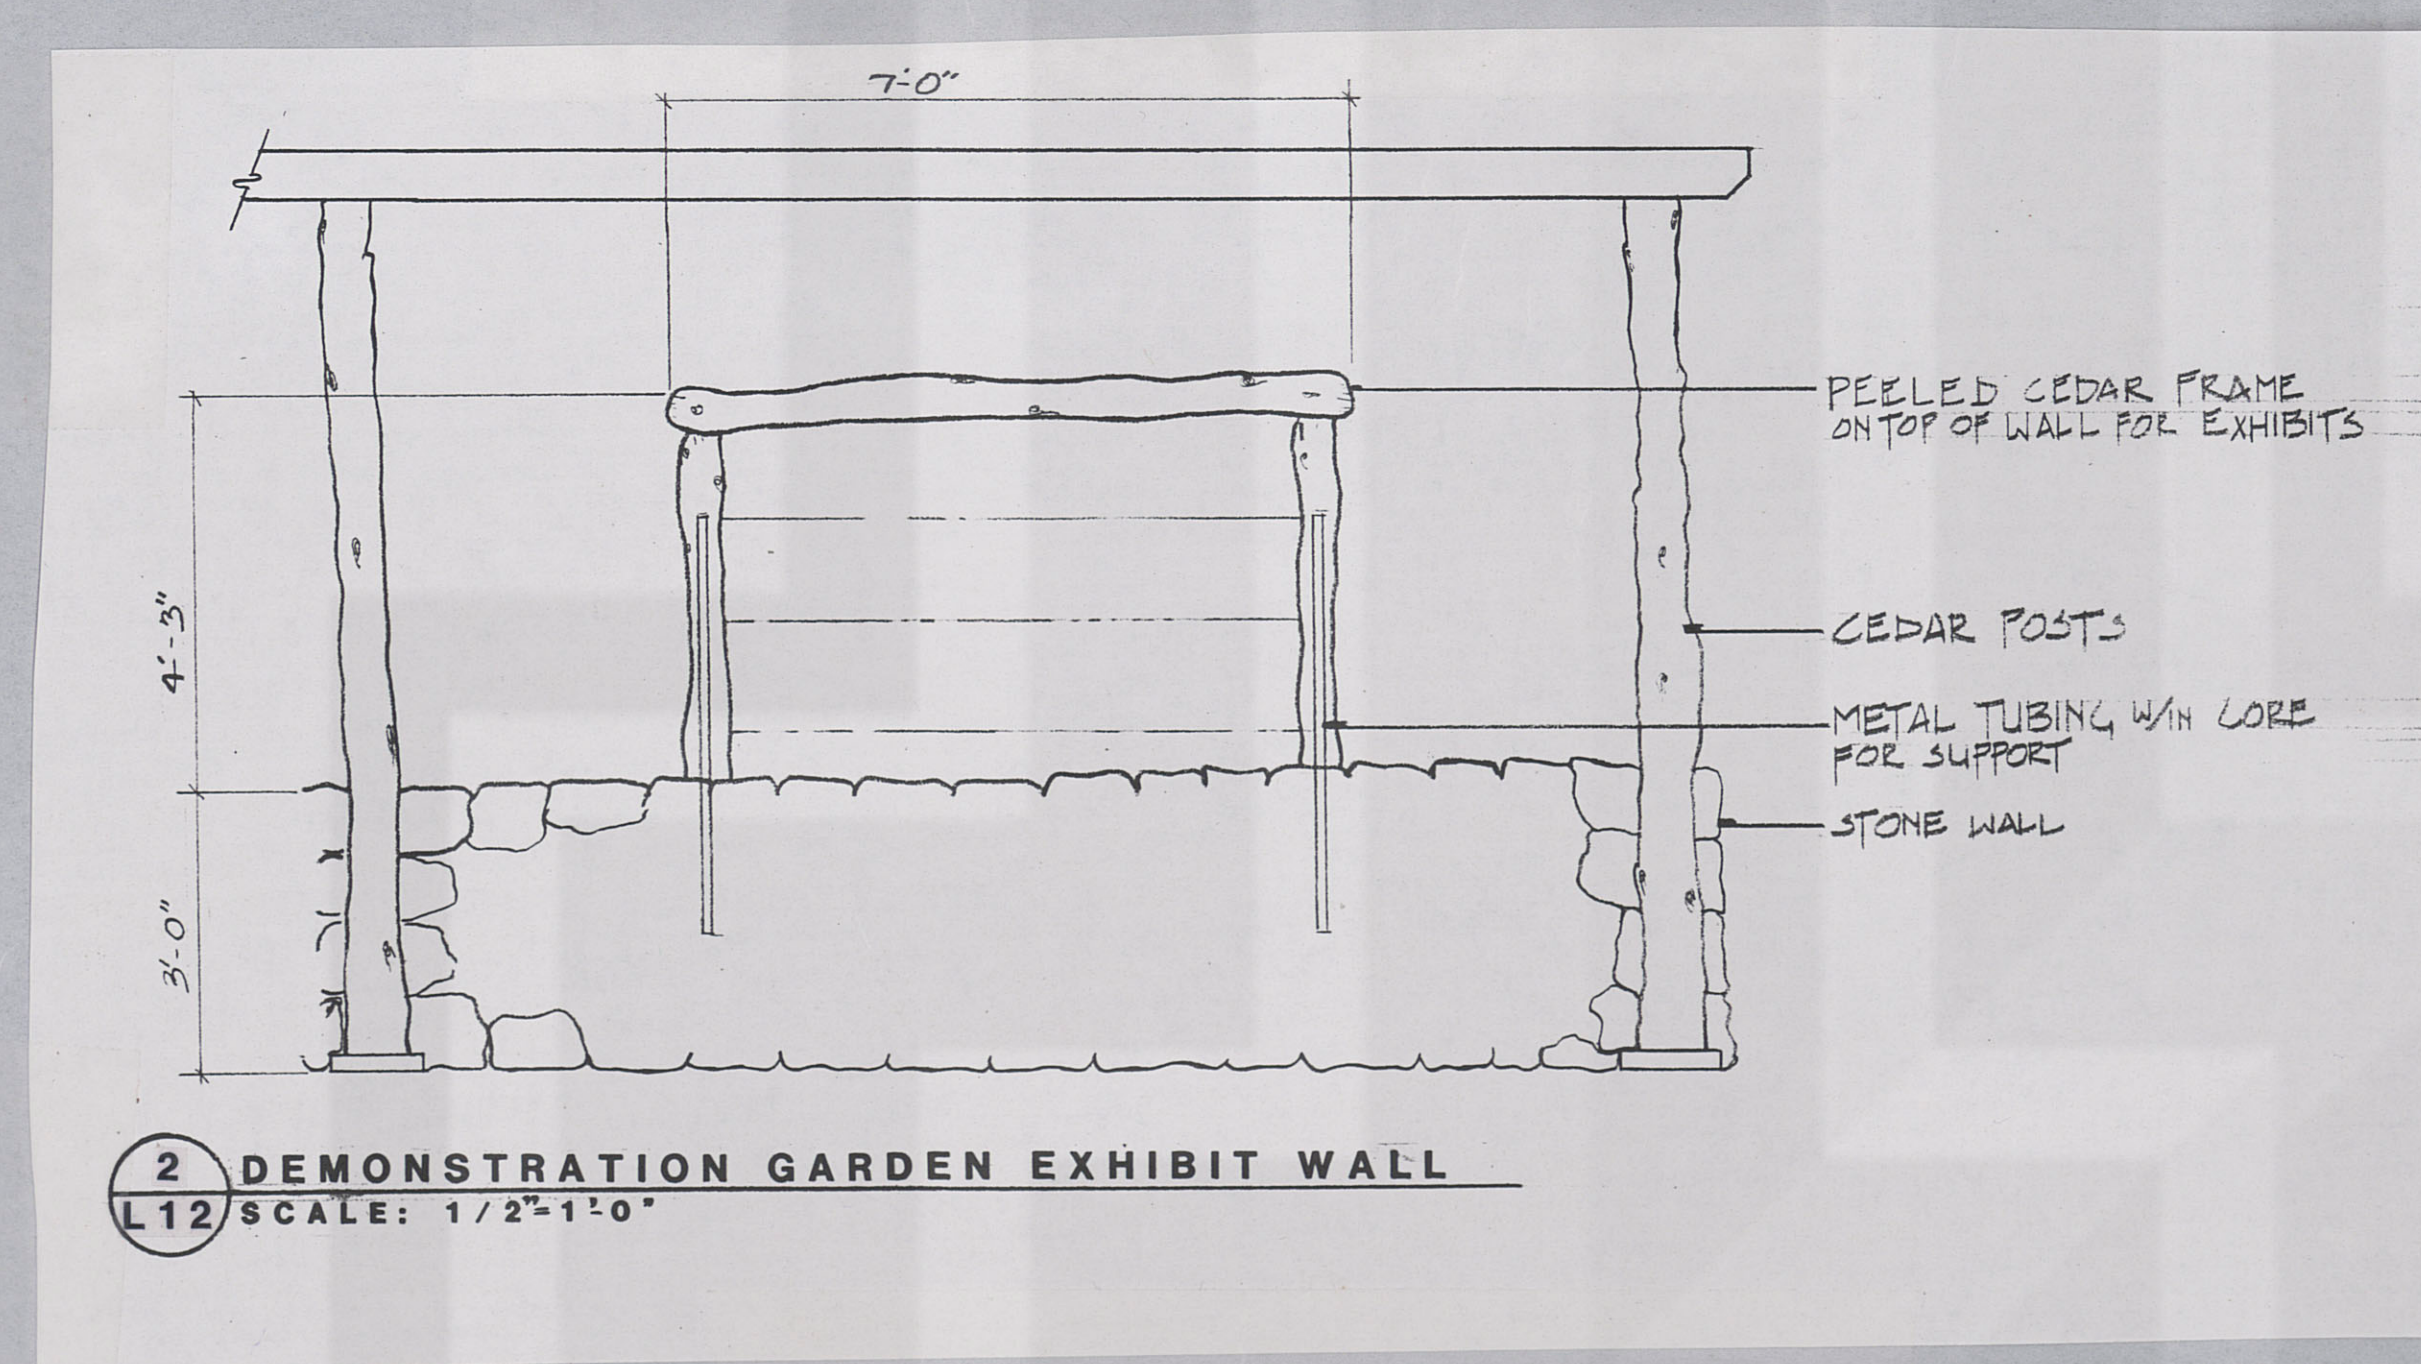

2 DEMONSTRATION GARDEN EXHIBIT WALL
L12 SCALE: 1/2"=1'-0"

Seal		Issued / Revised	
		J. ROBERT ANDERSON, ASLA	
Landscape Architect		1135 W. Sixth Street, Suite 120	
Austin, Texas 78703		(512) 476-1777	
NATIONAL WILDFLOWER RESEARCH CENTER			
Project Name		Project No.	
DEMONSTRATION GARDENS		Drawn	
WATER FEATURE		Drawing No.	
PLAN + DETAILS		L-12 of	
Drawing Title		SCALE VARIES	

Drawings Under Vot. Cont.