
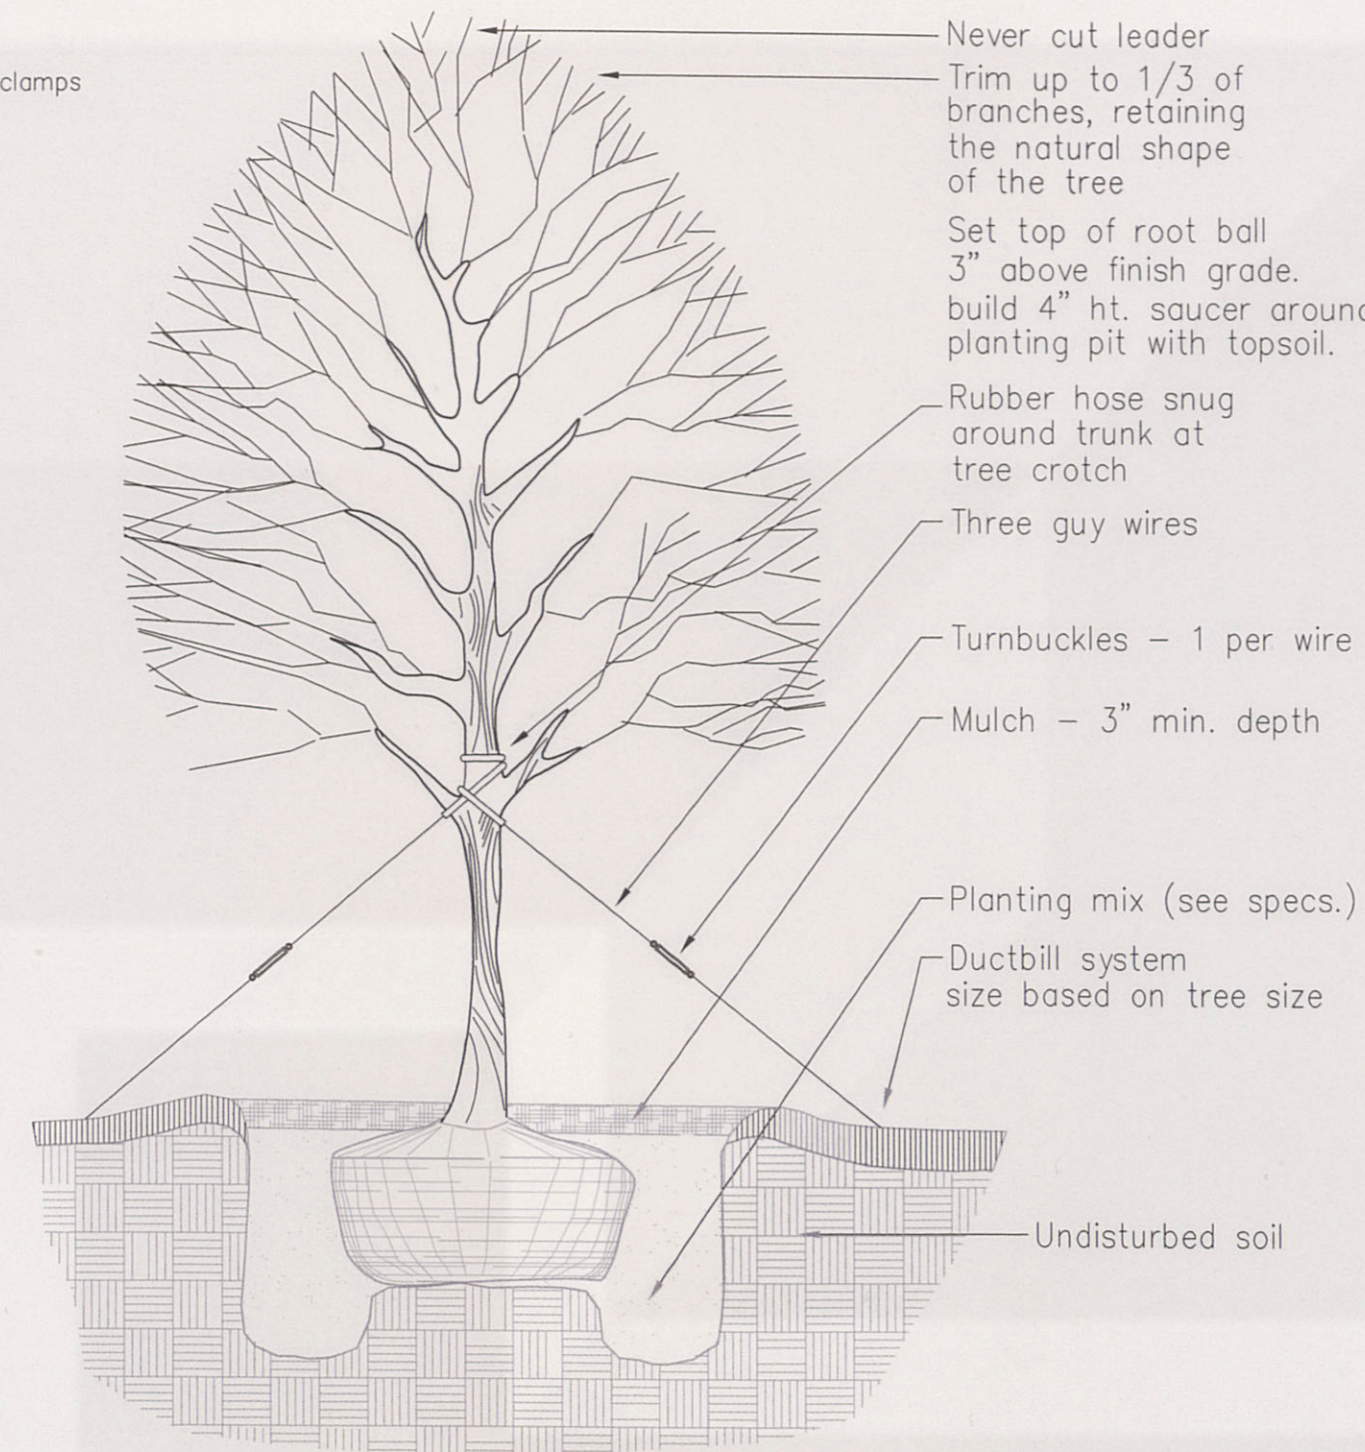


PLANTING SCHEDULE:


Qty.	Common Name	Scientific Name	Size	Notes:
SHADE TREES:				
3	Southern Wax Myrtle	Myrica cerifera	2" cal.	Multi-trunk
ORNAMENTAL TREES:				
1	Red Bud	Cercis canadensis	2" cal.	as shown on plan
10	Texas Mountain Laurel	Sophora secundiflora	20 gal.	Multi-trunk
2	Persimmon	Diospyros texana	20 gal.	Possible Transplant
1	Possumhaw	Ilex decidua	20 gal.	as shown on plan
5	Mexican Plum	Prunus mexicana	20 gal.	as shown on plan
2	Yaupon Holly	Ilex vomitoria	15 gal.	Multi-trunk
SHRUBS AND GRASSES:				
1	Rusty Blackhaw Viburnum	Viburnum rufidulum	5 gal.	as shown on plan
4	Wisteria	Wisteria macrostachya	5 gal.	as shown on plan
2	Deer Muhly	Muhlenbergia rigens	5 gal.	as shown on plan
4	Weeping Muhly	Muhlenbergia duboides	5 gal.	as shown on plan
22	Big Muhly	Muhlenbergia lindheimeri	5 gal.	as shown on plan
2	Pine Muhly	Muhlenbergia dubia	5 gal.	as shown on plan
10	Gulf Muhly	Muhlenbergia capillaris	1 gal.	as shown on plan
1	Miscanthus	Miscanthus sinensis 'Gracillimus'	5 gal.	as shown on plan
22	Side Oats Grama	Bouteloua curtipendula	1 gal.	as shown on plan
1	Inland Sea Oats	Chasmanthium latifolium	5 gal.	as shown on plan
22	Mexican Feather Grass	Stipa tenuissima	1 gal.	spacing 3' o.c.
2	Lemongrass	Cymbopogon citratus	5 gal.	as shown on plan
1	Little Bluestem	Schizachyrium scoparium	5 gal.	as shown on plan
6	Nolina	Nolina texana	5 gal.	as shown on plan
14	Twisted-Leaf Yucca	Yucca rupicola	1 gal.	spacing 3' o.c.
3	Agarita	Berberis trifoliata	5 gal.	as shown on plan
10	Sotol	Dasylirion wheeleri	5 gal.	as shown on plan
9	Red Yucca	Hesperaloe parviflora	1 gal.	as shown on plan
20	Dwarf Palmetto	Sabal minor	5 gal.	Possible Transplant
5	Prickly Pear (smooth)	Opuntia lindheimeri	5 gal.	as shown on plan
12	Greencloud Sage	Leucophyllum frutescens 'Green Cloud'	5 gal.	as shown on plan
1	Flame Acanthus	Anisacanthus quadrifidus 'Wrightii'	5 gal.	as shown on plan
11	Coralberry	Symphoricarpos orbiculatus	1 gal.	spacing 2'-6" o.c.
10	American Beautyberry	Callicarpa americana	5 gal.	spacing 4' o.c.
4	Pavonia	Pavonia lasiopetala	5 gal.	spacing 2' o.c.
2	Texas Star Hibiscus	Hibiscus coccineus	5 gal.	as shown on plan
61	Salvia-pink	Salvia greggii	1 gal.	spacing 2'-6" o.c.
25	Salvia-white	Salvia greggii	1 gal.	spacing 2'-6" o.c.
40	Mealy Blue Sage	Salvia farinacea	1 gal.	spacing 3' o.c.
1	Mexican Bush Sage	Salvia leucantha	5 gal.	as shown on plan
3	Majestic Sage	Salvia guaranica	1 gal.	as shown on plan
20	Turk's Cap	Malvaviscus arboreus 'Superbloomer'	1 gal.	spacing 3' o.c.
1	Giant Turk's Cap	Malvaviscus arboreus	5 gal.	as shown on plan
2	Gayfeather	Liatris elegans	1 gal.	as shown on plan
3	Fall Obedient Plant	Physostegia virginiana	1 gal.	spacing 18" o.c.
7	Wild Columbine	Aquilegia canadensis	1 gal.	spacing 2' o.c.
18	Yellow Columbine	Aquilegia 'Hinkleyana'	1 gal.	spacing 2' o.c.
31	Gulf Penstemon	Penstemon tenuis	1 gal.	spacing 2' o.c.
5	Coralbean	Erythrina herbacea	5 gal.	as shown on plan
4	Wax Myrtle	Myrica cerifera	5 gal.	as shown on plan
PERENNIALS AND GROUNDCOVERS:				
106	Blackfoot Daisy	Melampodium leucanthum	1 gal.	spacing 8" o.c.
20	Dwarf Ruellia	Ruellia brittaniana 'Katie'	1 gal.	spacing 12" o.c.
58	Prairie Verbena	Verbena bipinnatifida	1 gal.	spacing 2' o.c.
3	Fall Aster	Aster oblongifolius	1 gal.	spacing 18" o.c.
2	Spider Lily	Hymenocallis sp. 'Tropical Giant'	1 gal.	as shown on plan
108	Yarrow	Achillea millefolium	1 gal.	spacing 12" o.c.
24	Texas Lantana	Lantana horrida	1 gal.	spacing 3' o.c.
21	Purple Lantana	Lantana montevidensis 'Purple Trailing'	1 gal.	spacing 2' o.c.
77	Zexmenia	Wedelia hispida	1 gal.	spacing 12" o.c.
4	Damianita	Chrysactinia mexicana	1 gal.	spacing 12" o.c.
1	Coreopsis	Coreopsis grandiflora 'Early Sunrise'	1 gal.	as shown on plan
1	Ageratum	Eupatorium coelestinum	1 gal.	as shown on plan
13	Spiderwort	Tradescantia spp.	1 gal.	spacing 1' o.c.
10	Violets	Violet walteri	1 gal.	spacing 8" o.c.
45	Shrubby Skullcap	Scutellaria wrightii	1 gal.	spacing 8" o.c.
13	Sundrops	Oenothera missouriensis	1 gal.	spacing 18" o.c.
11	Winecup	Callirhoe involucrata	1 gal.	spacing 18" o.c.
19	Christmas Fern	Polystichum acrostichoides	1 gal.	as shown on plan
20	Maidenhair Fern	Adiantum capillus-veneris	1 gal.	as shown on plan
1	Holly Fern	Cytomium falcatum	1 gal.	as shown on plan
6	Wood Fern	Thelypteris kunthii	1 gal.	as shown on plan

Note: (30) 5 Gallon vines to be planted on fences as per Landscape Architects direction.
1/3 Texas Wisteria, 1/3 Crossvine, 1/3 Carolina Jasmine


STAKING & GUYING PLAN

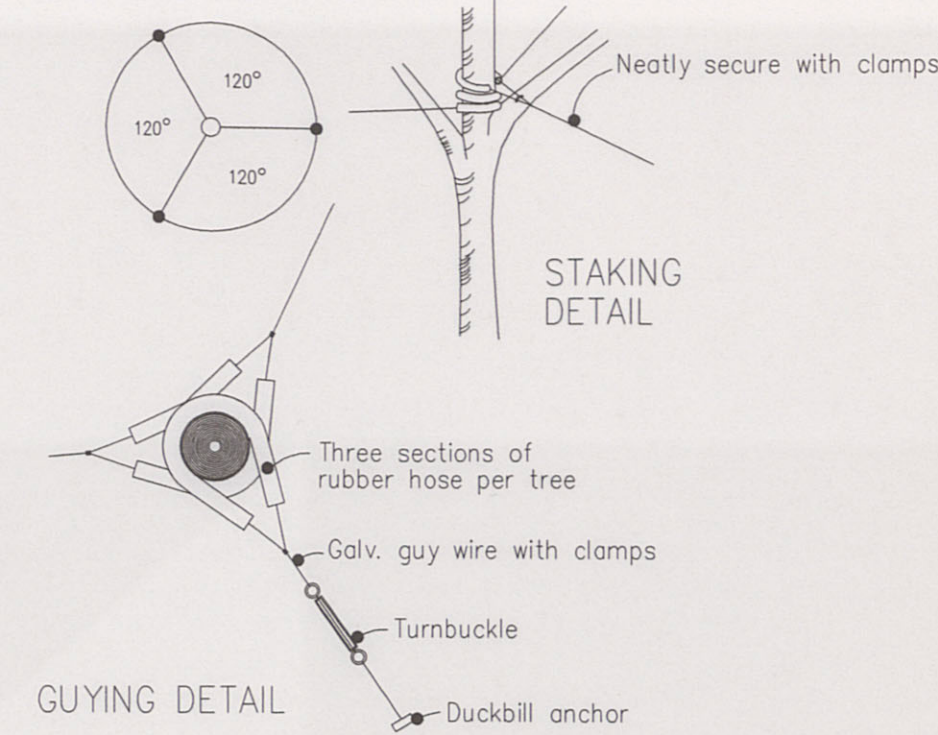


1
4
LARGE TREE GUYING DETAIL
N.T.S.

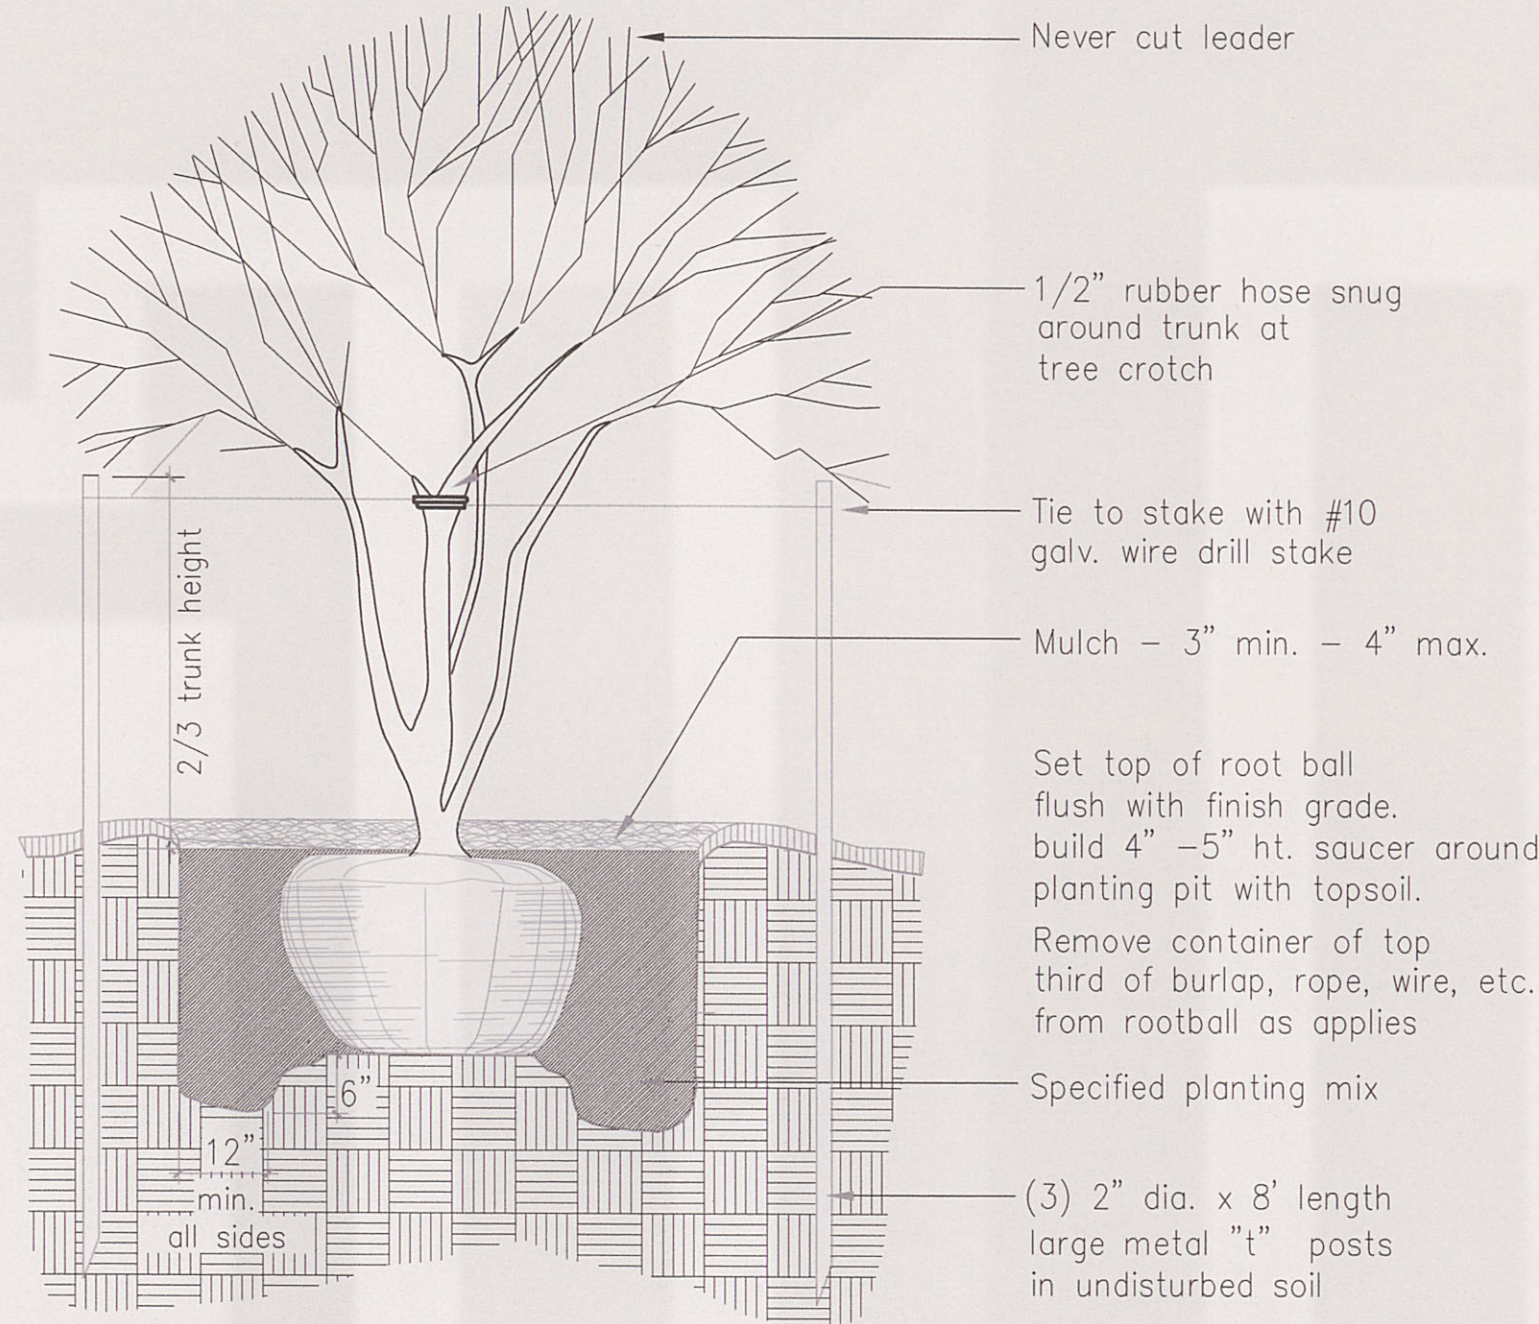


2
4
SMALL TREE STAKING DETAIL
N.T.S.

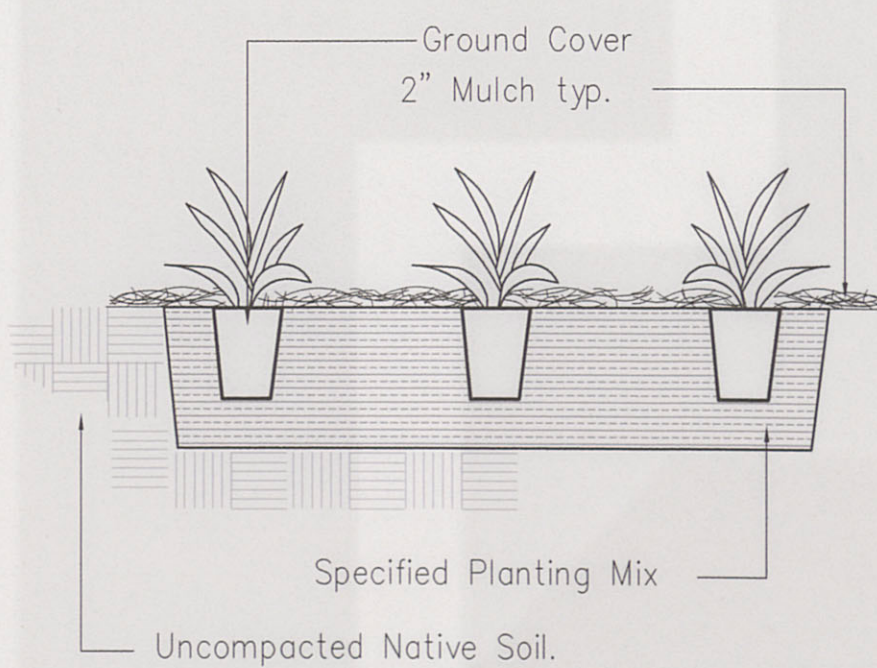

4
4
GROUNDCOVER PLANTING DETAIL
N.T.S.

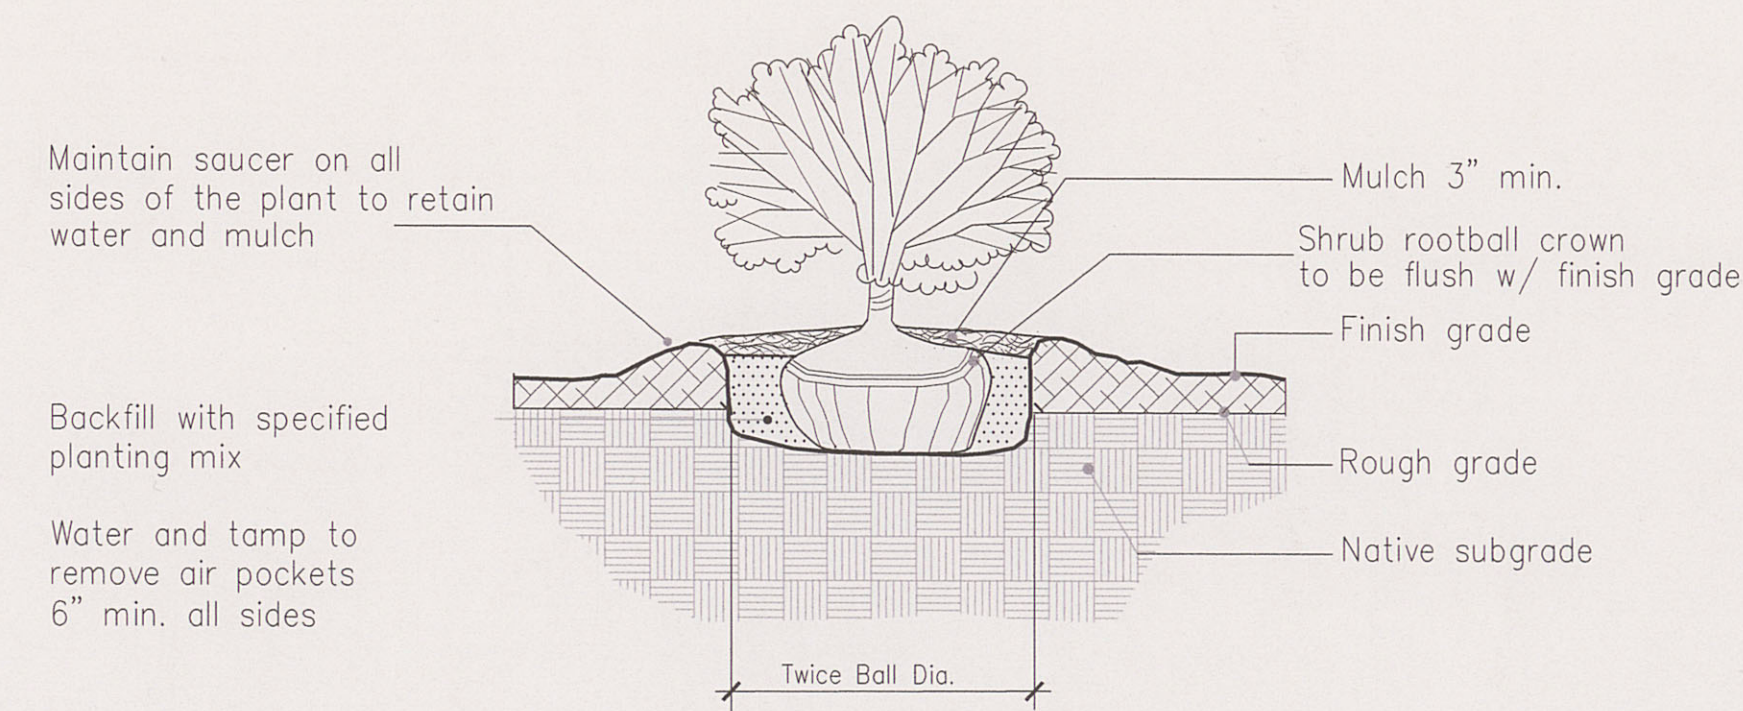

3
4
TYPICAL LARGE SHRUB PLANTING
N.T.S.

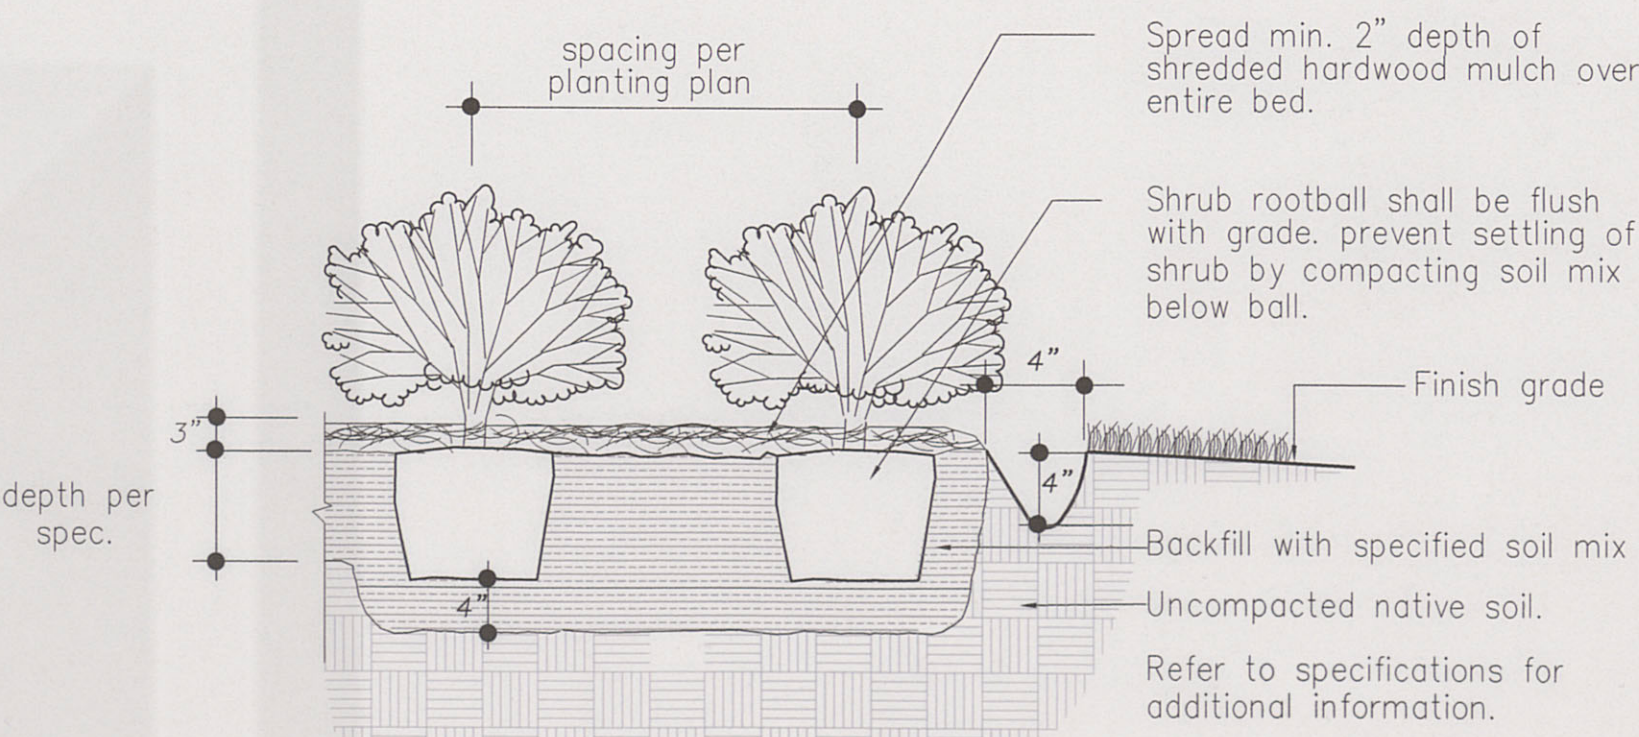


5
4
TYPICAL SMALL SHRUB PLANTING
N.T.S.

TED & DOROTHY
SERNA
BRIGHTSIDE
RANCH

HEMPSTEAD, TEXAS

Revisions:

No.	By	Date	Comments

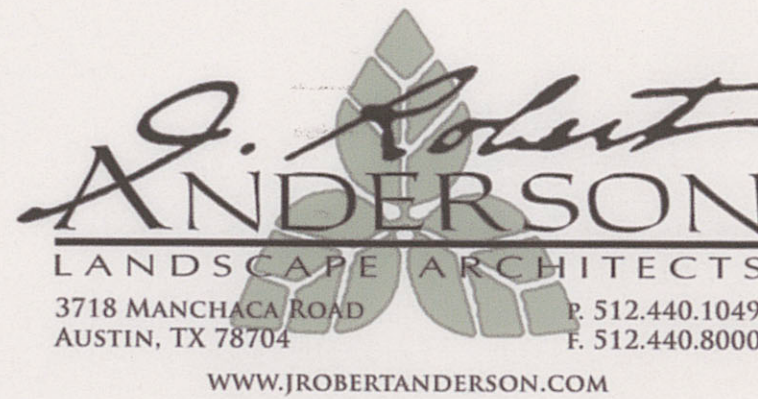

1715 So. Capital of Texas Hwy. ste. 105
Austin, Texas 78746


512.329.8882
fax 512.329.8883

Key Plan:

Sheet Title:

PLANTING
SCHEDULE
& DETAILS

Job Name:	Brightside Ranch	Scale:	varies
Issue Date:	6-30-00	Issue For:	Ted and Dorothy Serna
Drawn By:	ACR	Checked By:	JRA

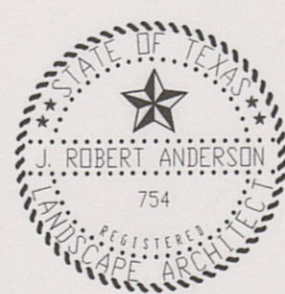

Sheet #:

4
of 12