




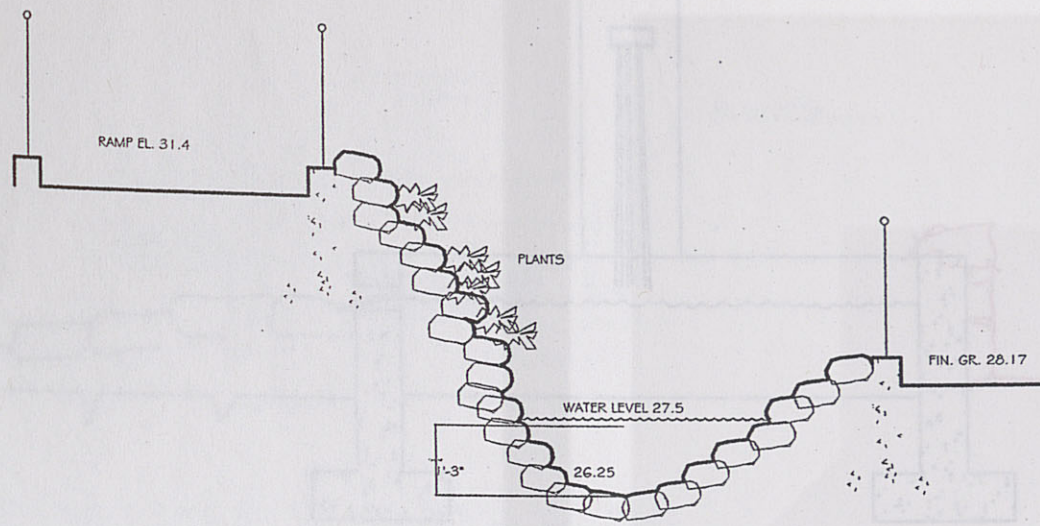


1 "U-SHAPED" RAMP WATER FEATURE SECTION A-A'
3/4"=1'-0"

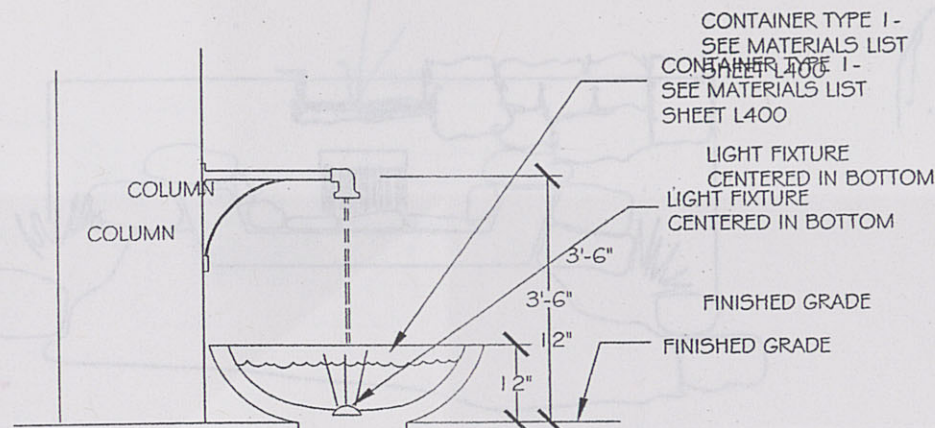


3 CENTER COURT COLUMN WATER FEATURES
3/4"=1'-0"

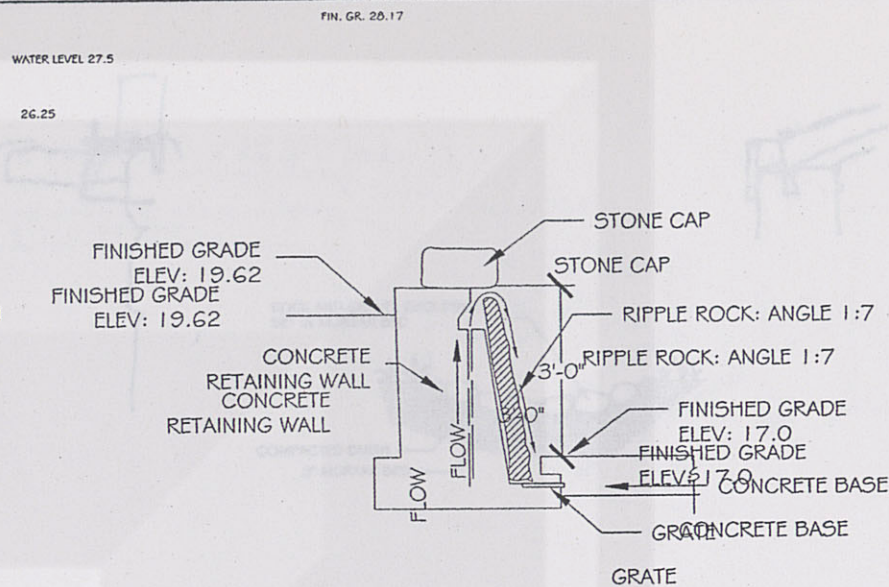


4 SOUTH COURT WATER FEATURE SECTION
3/4"=1'-0"

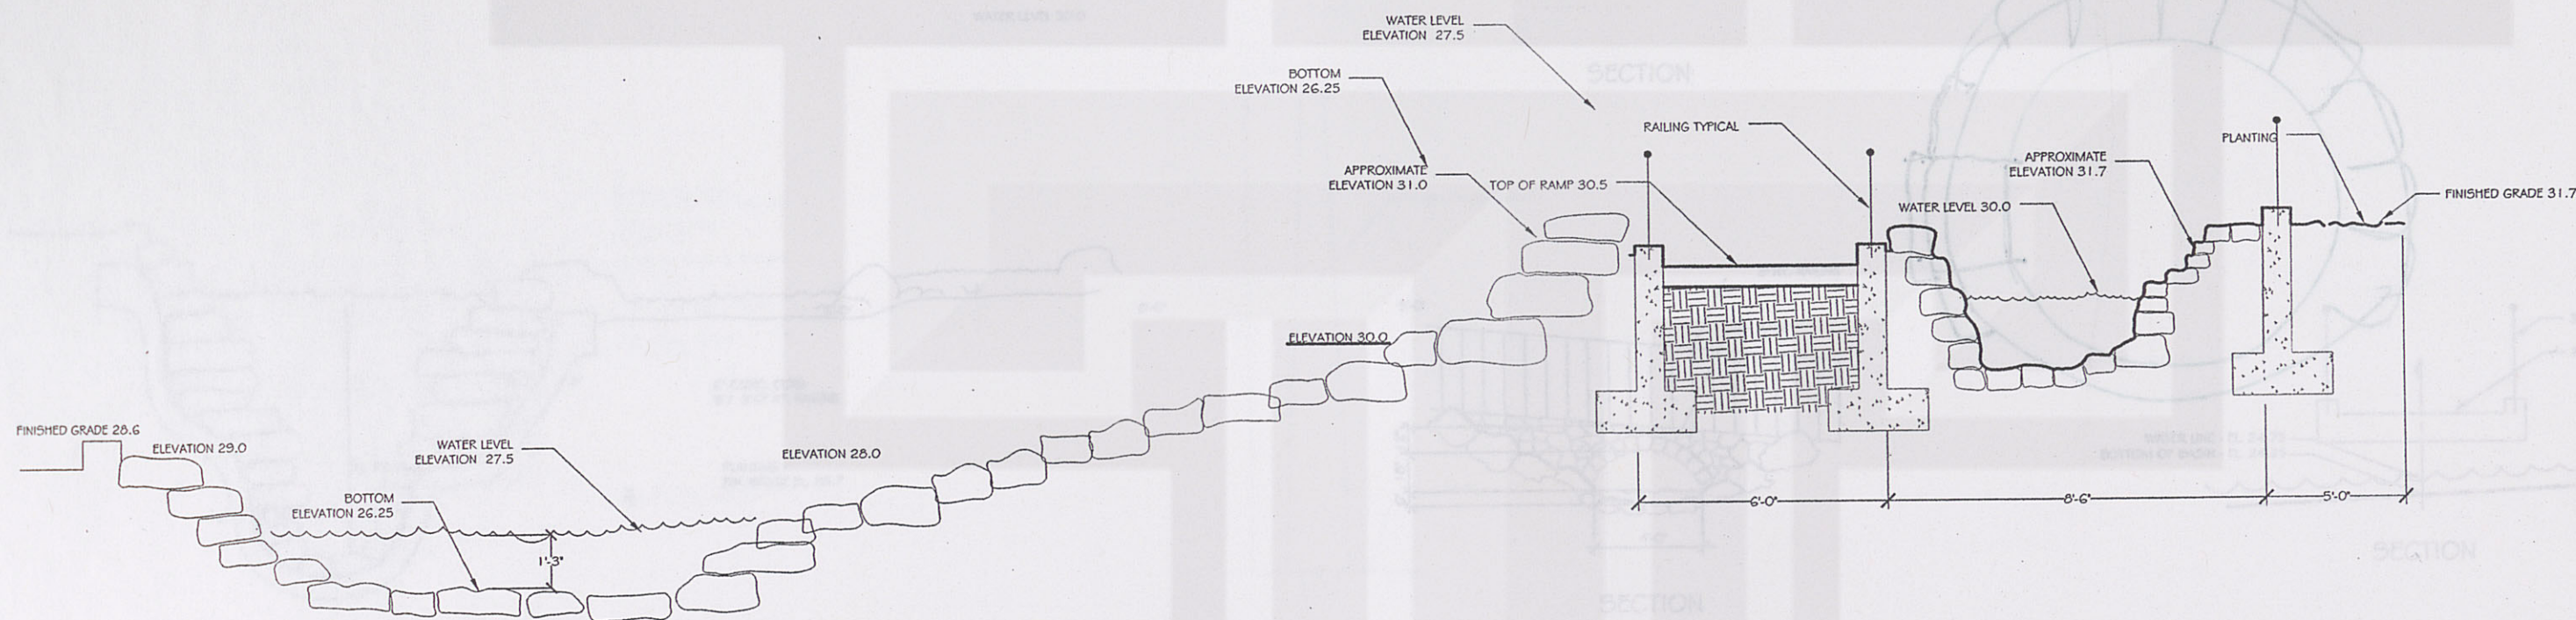


2 "U-SHAPED" RAMP WATER FEATURE SECTION B-B'
3/4"=1'-0"

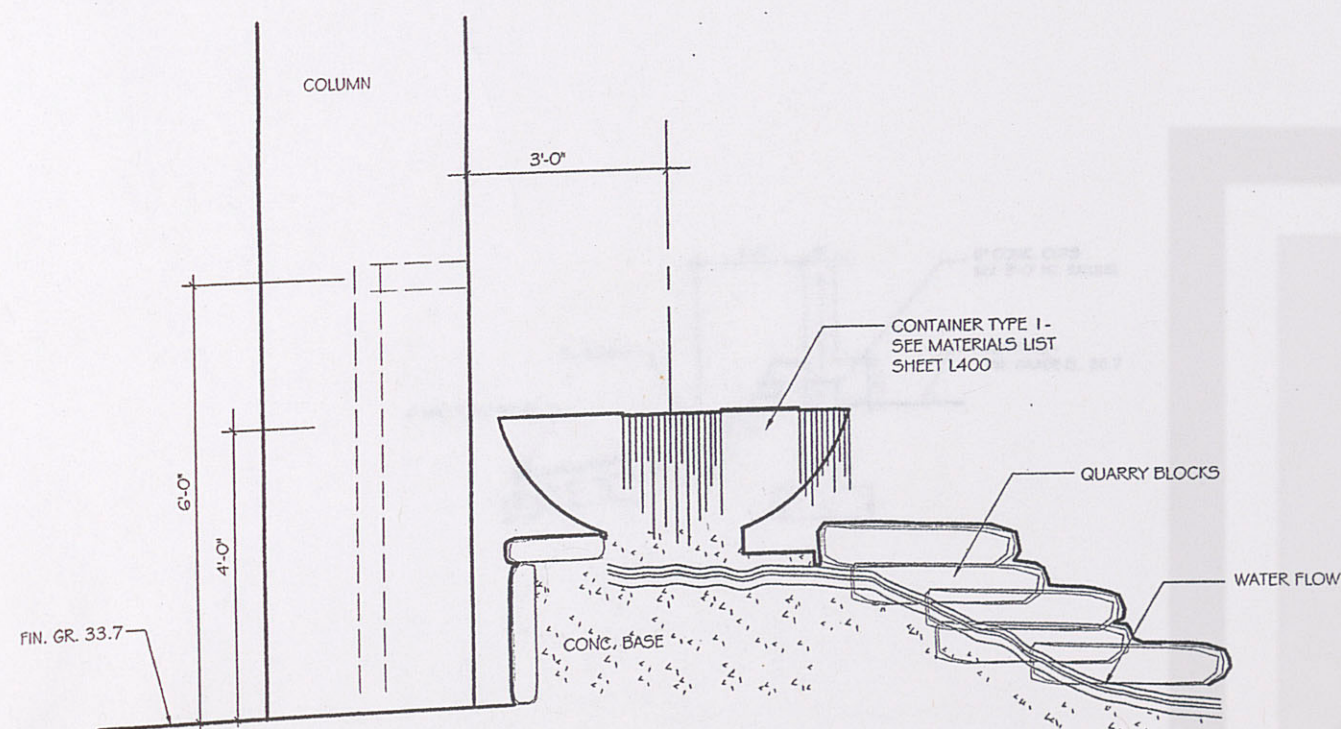

5 FASHION COURT COLUMN WATER FEATURE SECTION
3/4"=1'-0"

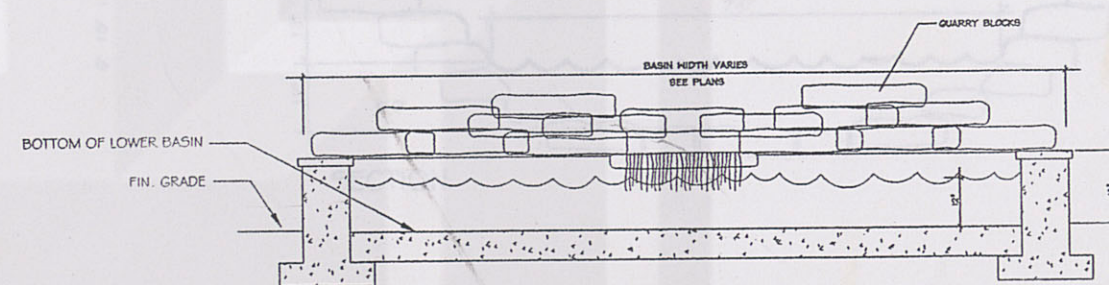

6 FASHION COURT WATER FEATURE SECTIONS @ LOWER BASINS
3/4"=1'-0"

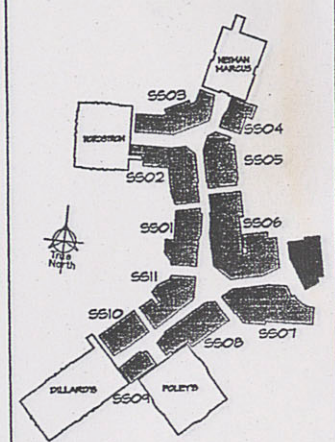

key plan

2 July 17, 2003-1008 Design Development

SCALE As Shown DATE 7/17/03

1 02.03.03 Schematic Design Submittal

No. Date & Description of Issue

The Shops at La Cantera

FM 1604 and IH 10
San Antonio, Texas.

OWNER
LA CANTERA RETAIL
LIMITED PARTNERSHIP
Contact: Gregory Zimmerman
The Rouse Company
Tel: 702.791.4311 / Fax: 702.791.4486

ARCHITECT

ALAMO ARCHITECTS
108 King William
San Antonio, Tx 78204
Tel: 210.227.2612 / Fax: 210.227.9457

LANDSCAPE ARCHITECT

J. ROBERT ANDERSON FASLA
1715 S. Capital of Texas Highway Suite 105
Austin, Tx 78746
Tel: 512.329.0882 / Fax: 512.329.0883

STRUCTURAL ENGINEER

JASTER - CANTANIELLO
SAN ANTONIO, TEXAS
125 West Sunset
San Antonio, Tx 78204
Tel: 210.349.9098 / Fax: 210.349.9099

MEP ENGINEER

GOETTING

12042 Blanco Road
San Antonio, Tx 78204
Tel: 210.530.7000 / Fax: 210.530.7001

CIVIL ENGINEER

PAPE - DAVIS

555 E. Ramsey
San Antonio, Tx 78204
Tel: 210.375.9000 / Fax: 210.375.9001

PRELIMINARY

NOT FOR REGULATION
APPROVAL PERMIT,
CONSTRUCTION

BOB ANDERSON
TEXAS REG. NO. 754

JOB NO.: 1000X

DRAWN BY: 100X

SHEET TITLE & NO.:

Common Area

Landscape

Details

L501

3.7.001

3.7.001

3.7.001

3.7.001

3.7.001

3.7.001

3.7.001