


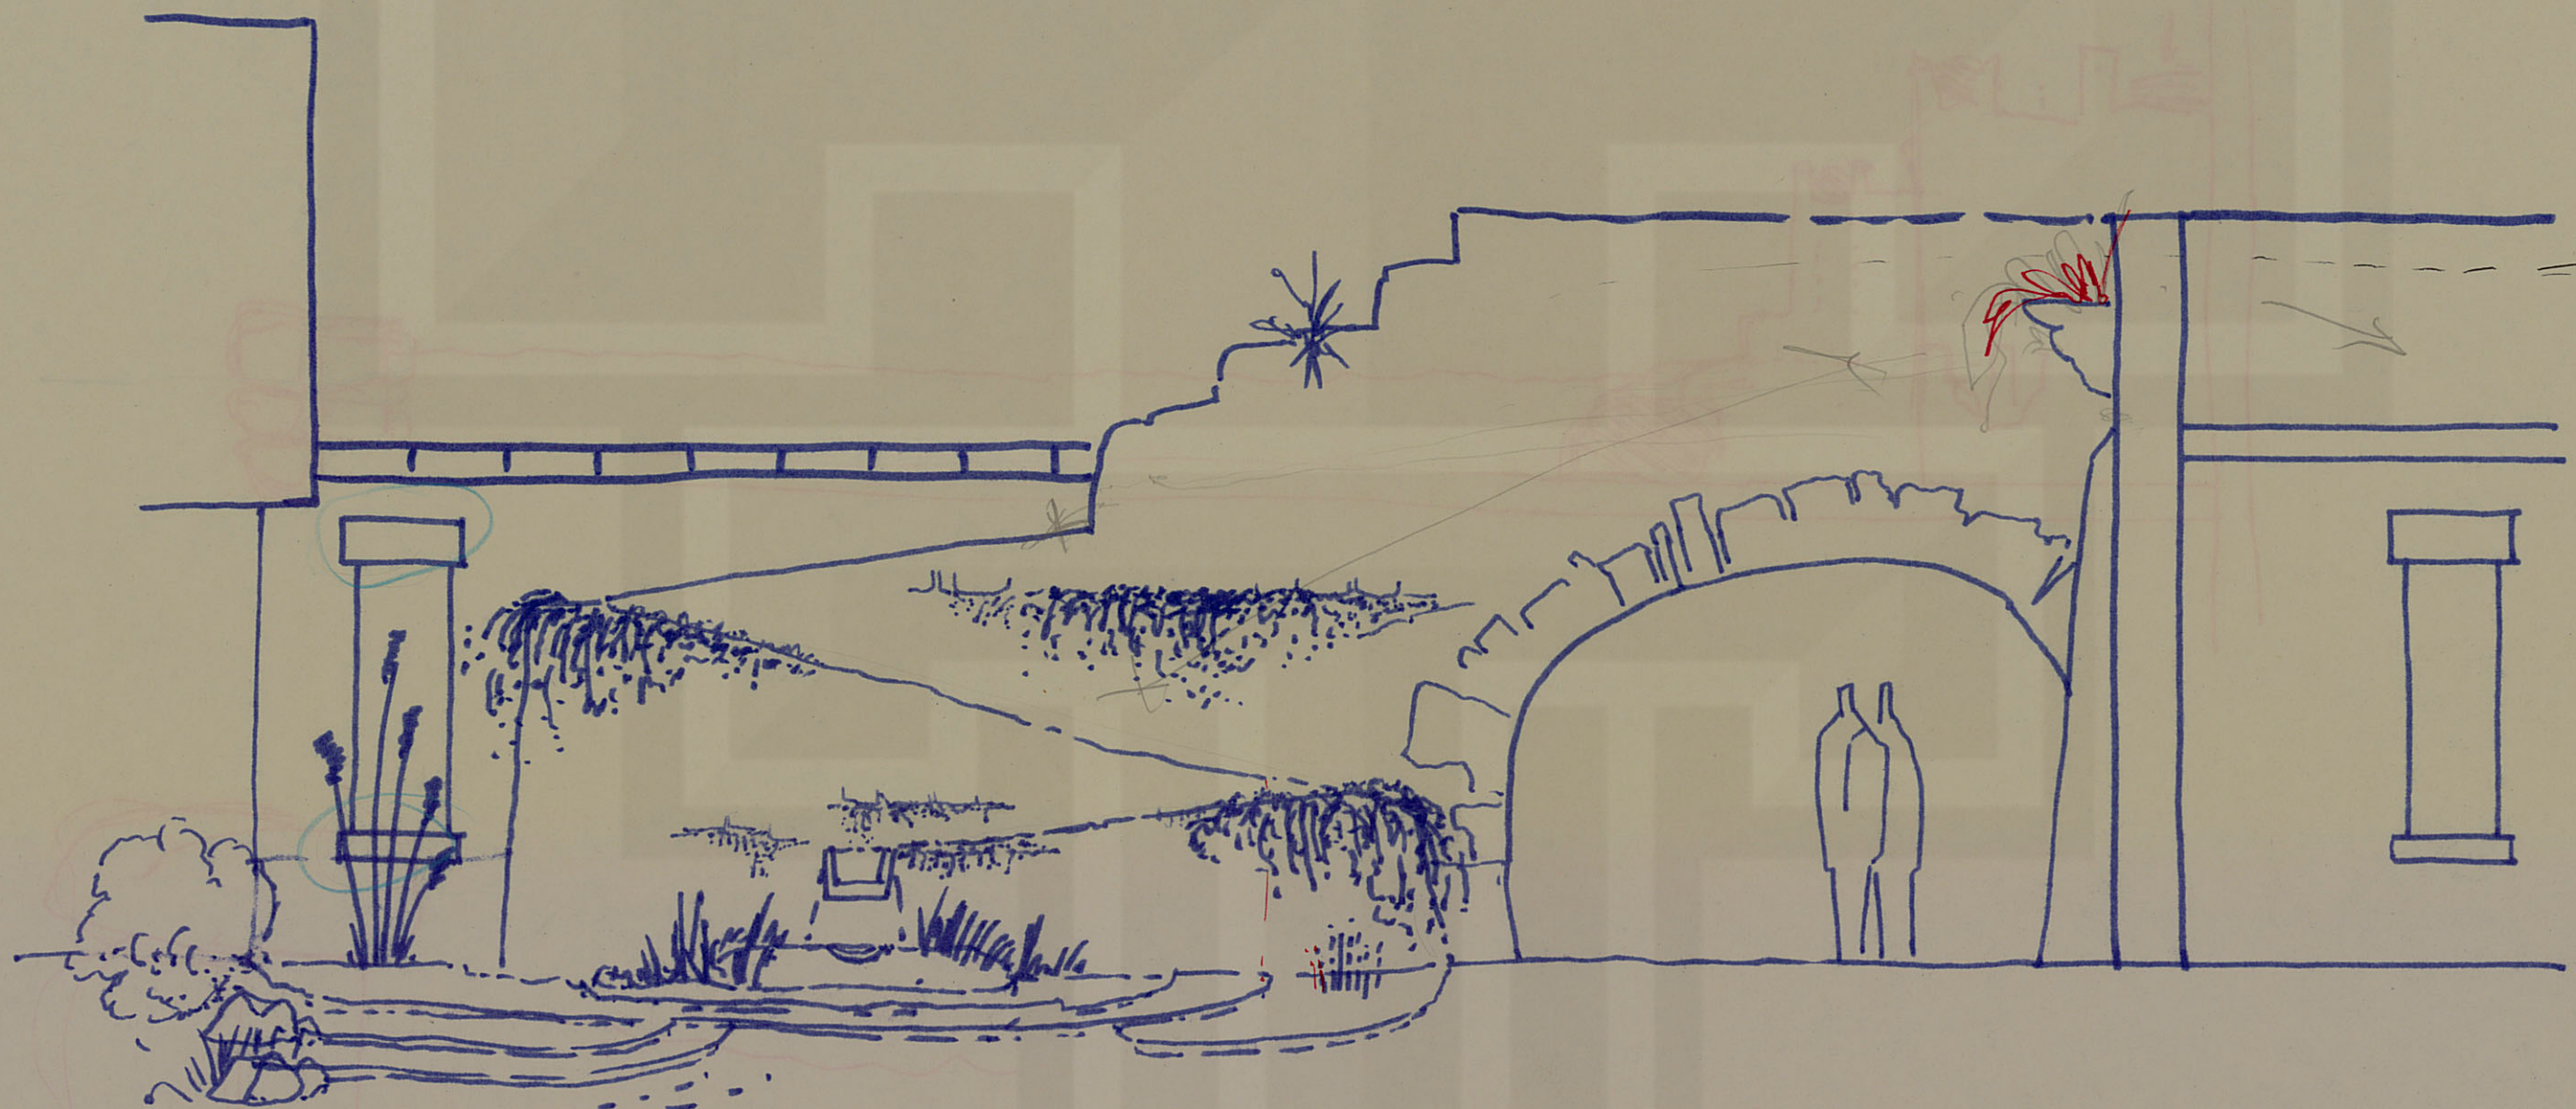

AUDITORIUM WATER GARDEN
SECTION/ELEVATION

SCALE: 1/4" = 1'-0"

J. ROBERT ANDERSON, ASLA 6.21.73