

TED & DOROTHY SERNA

BRIGHTSIDE RANCH

HEMPSTEAD, TEXAS

Revisions:

No.	By	Date	Comments



1715 So. Capital of Texas Hwy. ste. 105
Austin, Texas 78746

mail@JRobertAnderson.com 512.329.8882
fax 512.329.8883


Key Plan:

CONSTRUCTION DETAILS I


Job Name: Brightside Ranch	Scale: varies
Issue Date: 6-30-00	Issue For: Ted and Dorothy Serna
Drawn By: ACR	Checked By: JRA




Sheet #:
11
of 12

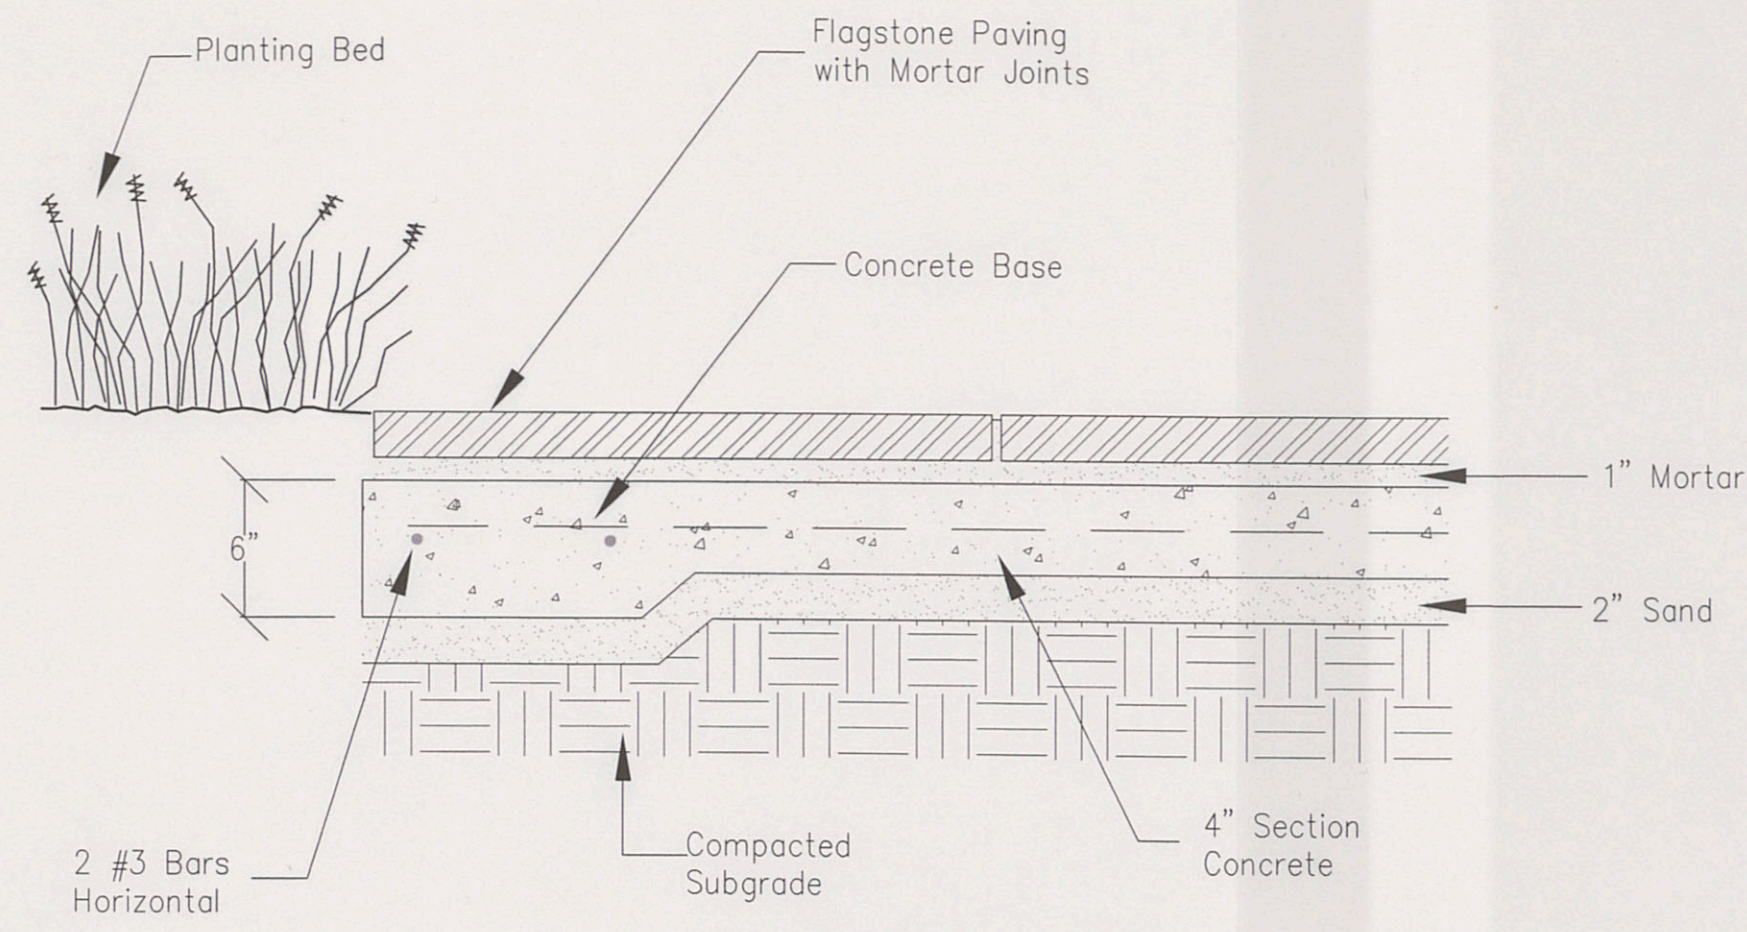


1
11 FLAGSTONE PAVING AT BED EDGE
Scale: 1/8"=1'-00"

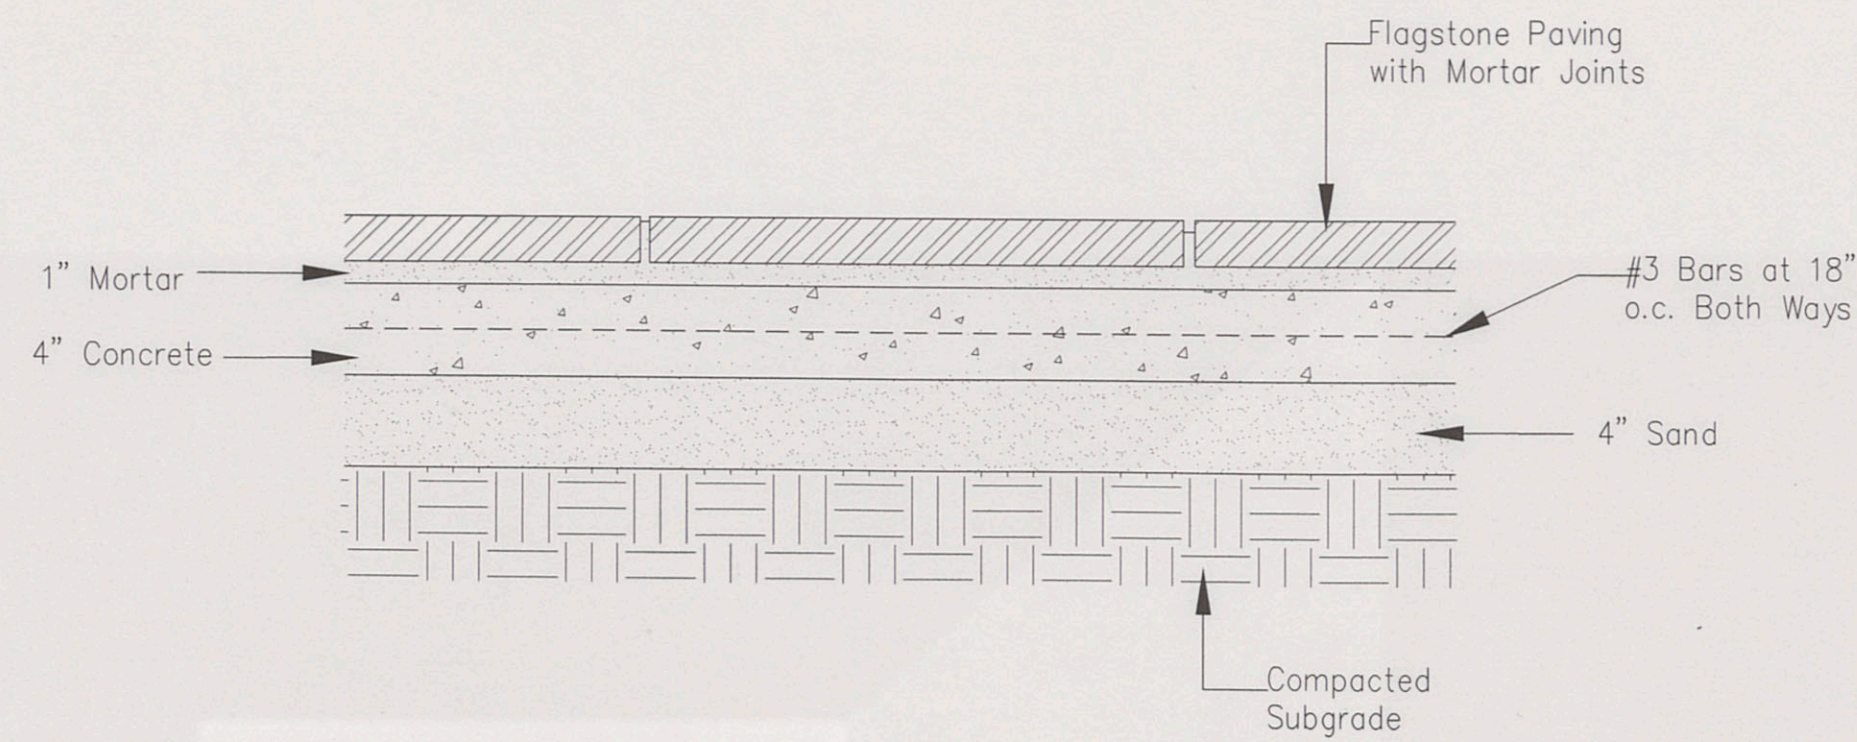


2
11 FLAGSTONE PAVING
Scale: 1/8"=1'-00"

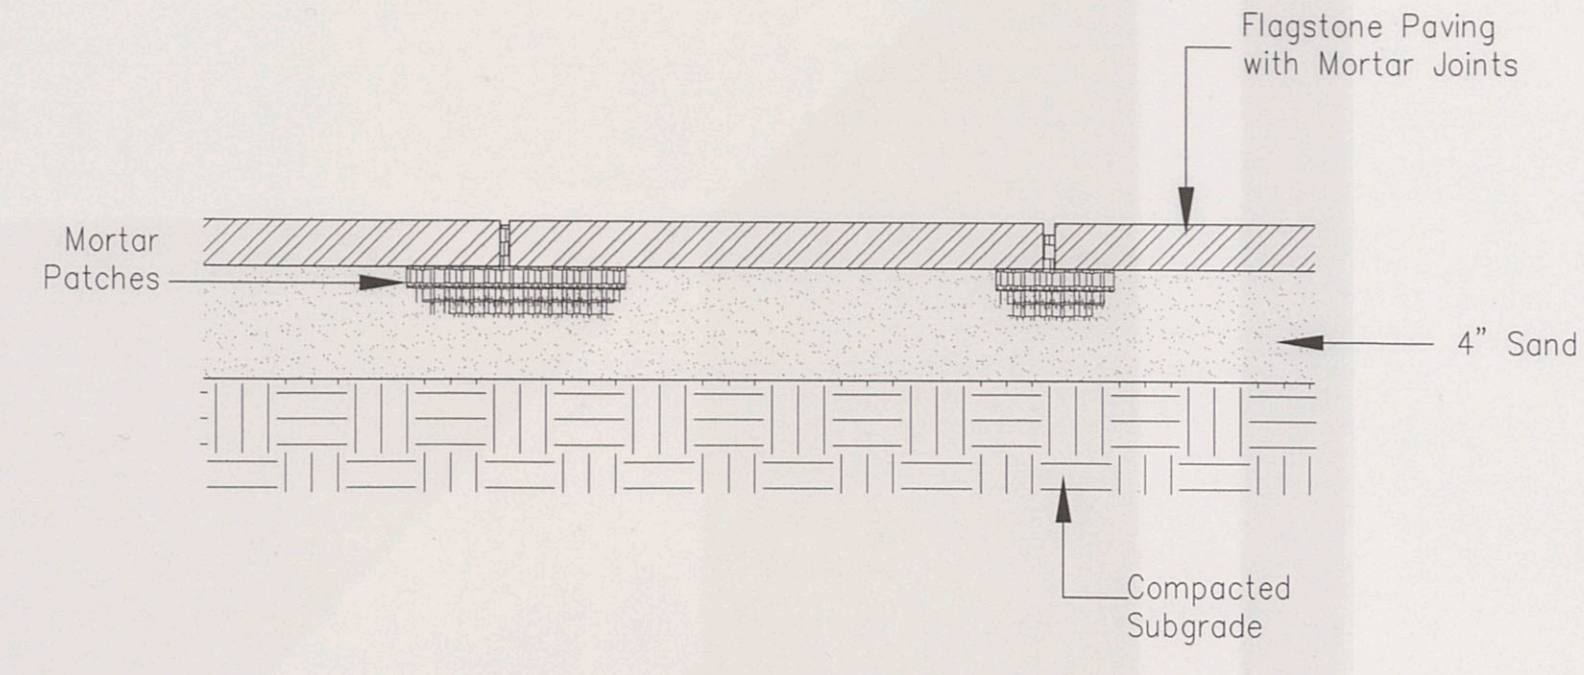


3
11 FLAGSTONE PAVING-NO CONCRETE
Scale: 1/8"=1'-00"

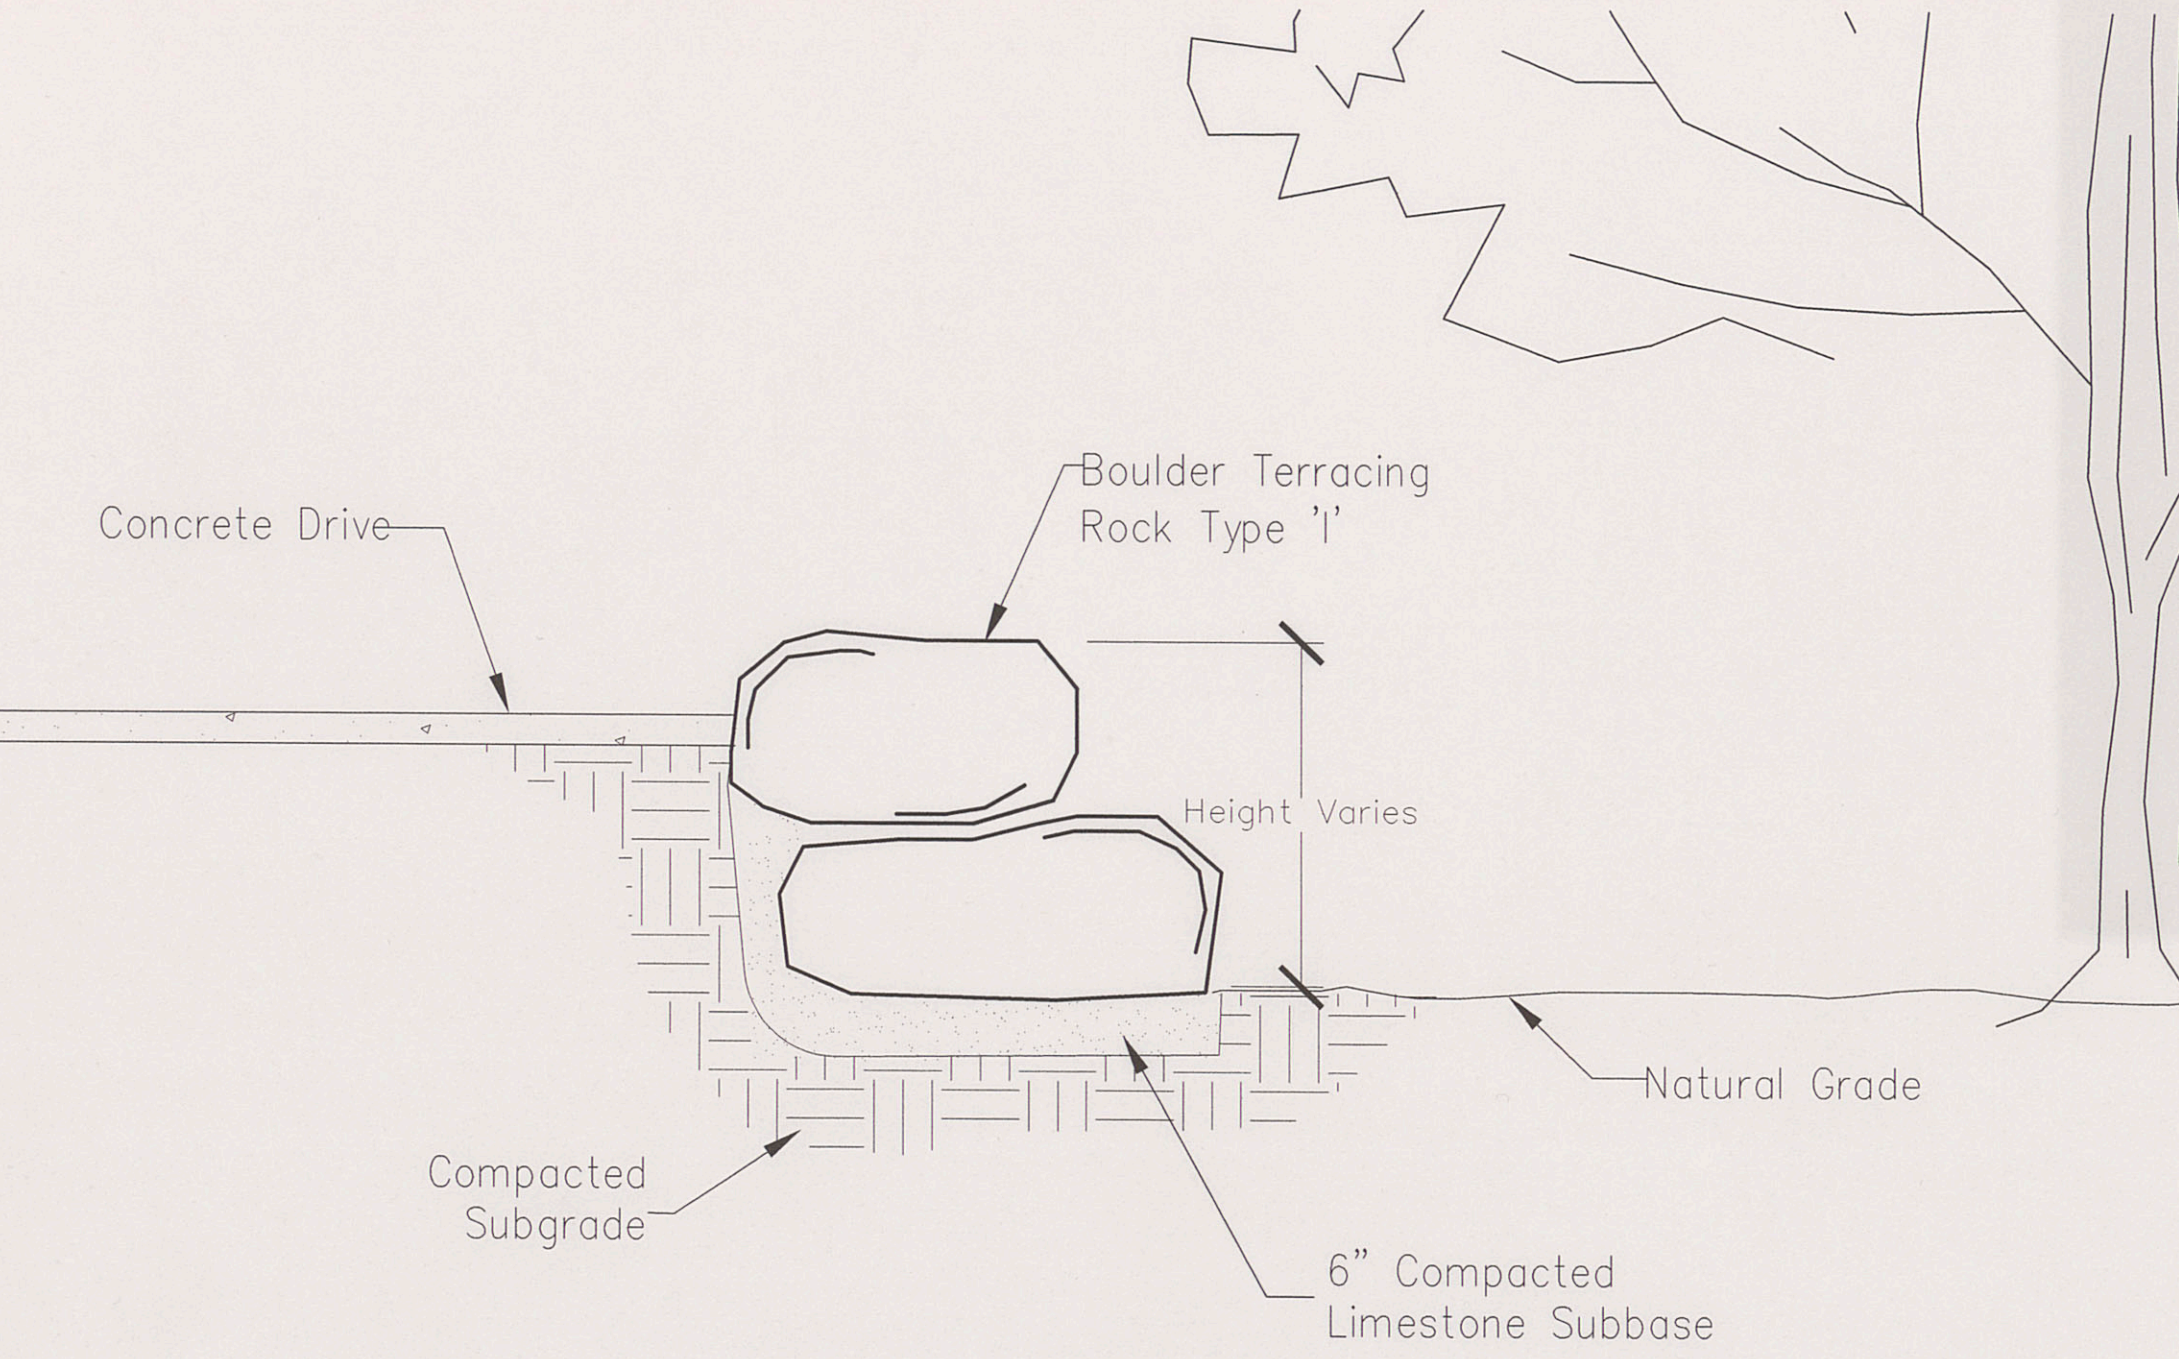


4
11 RETAINING WALL
Scale: 1/2"=1'-00"

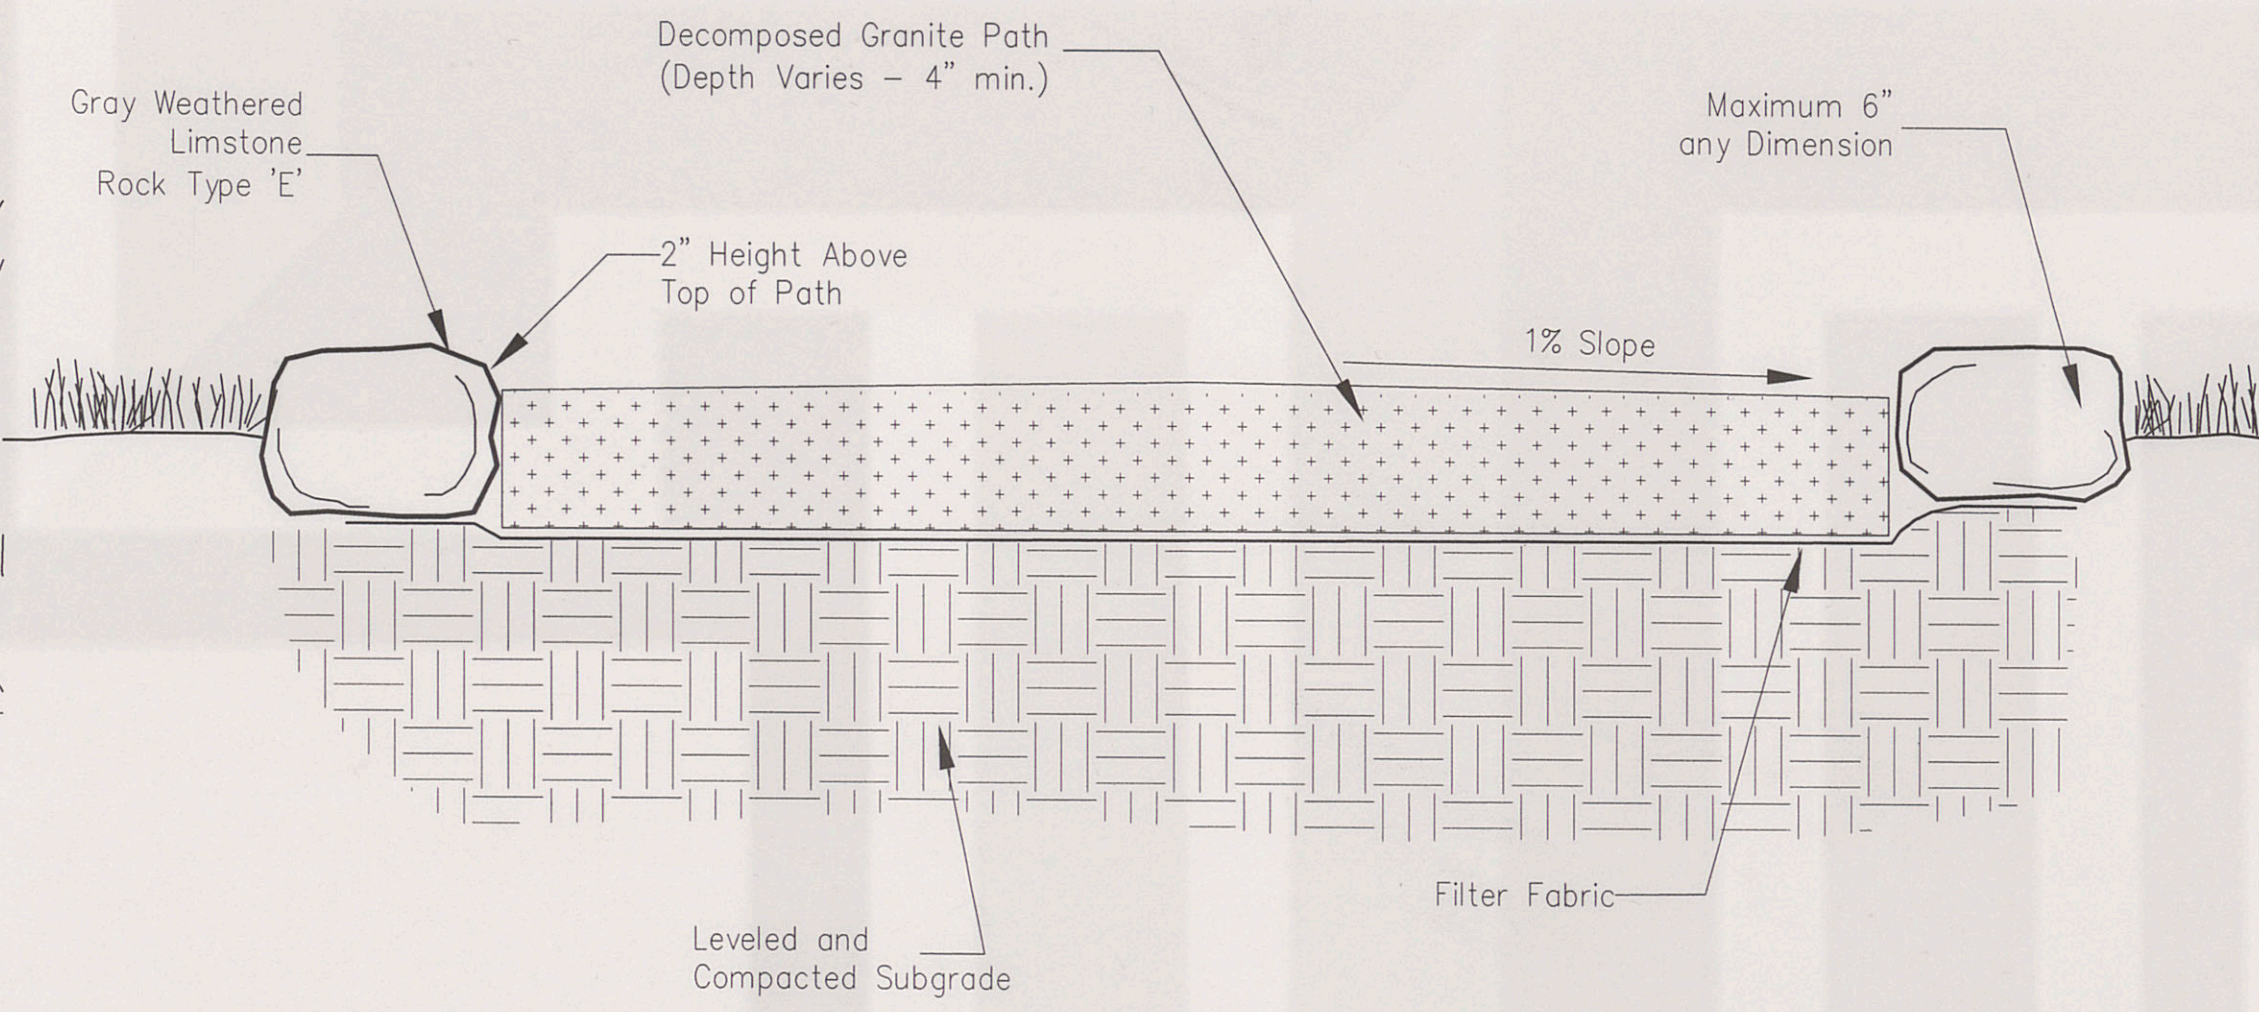


5
11 DECOMPOSED GRANITE PATH & STONE EDGING
Scale: 1-1/2"=1'-00"

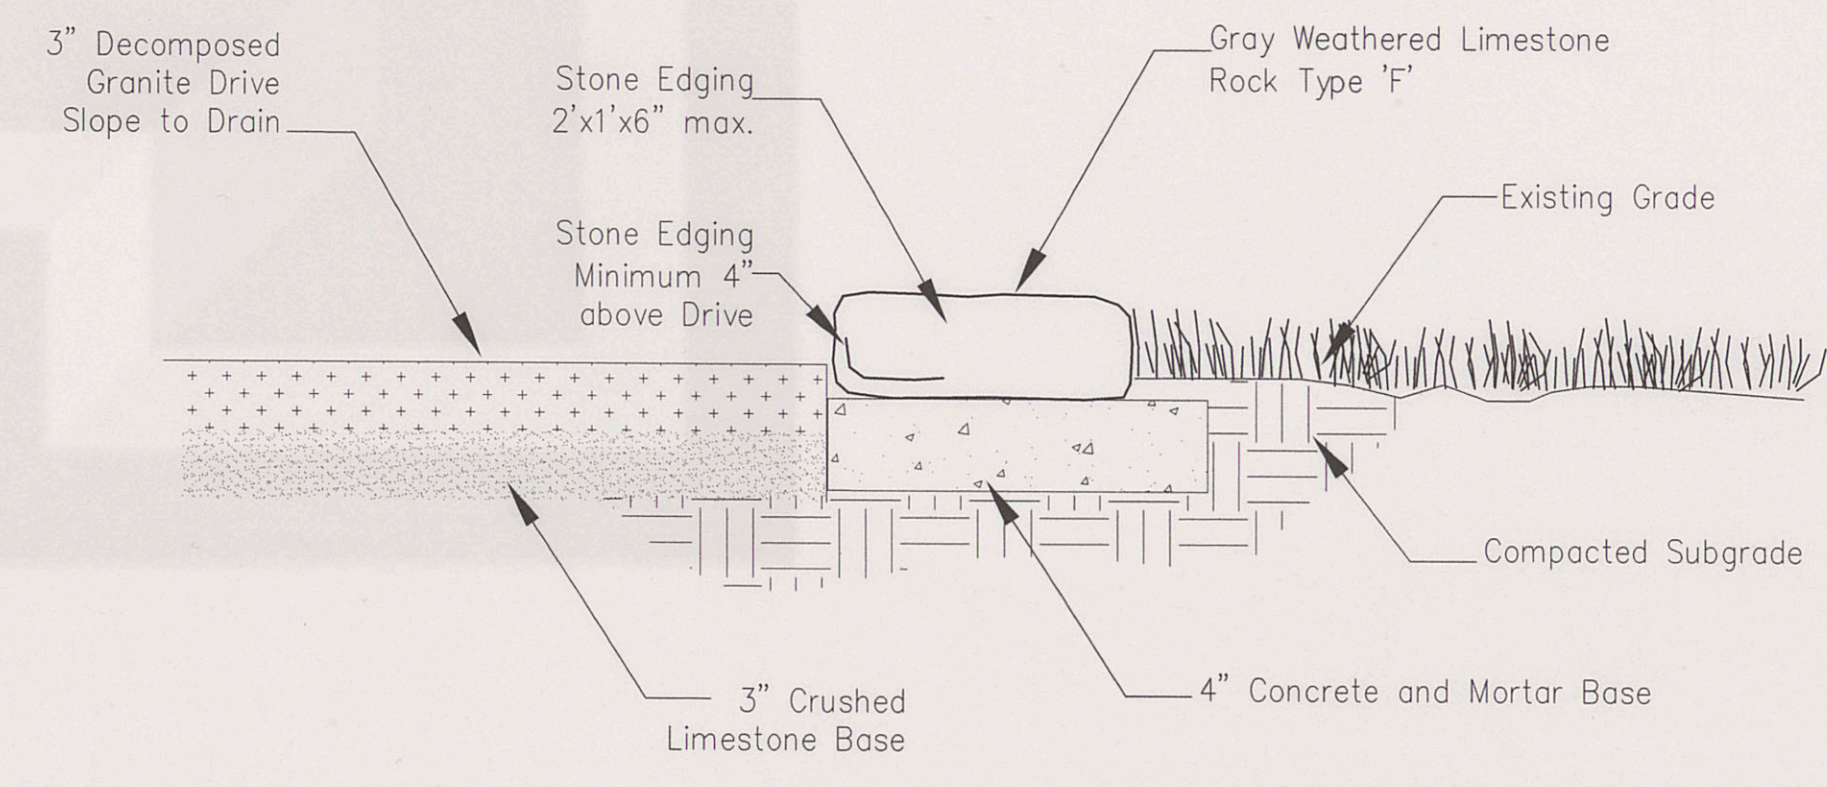

6
11 PARKING EDGE
Scale: 1-1/2"=1'-00"

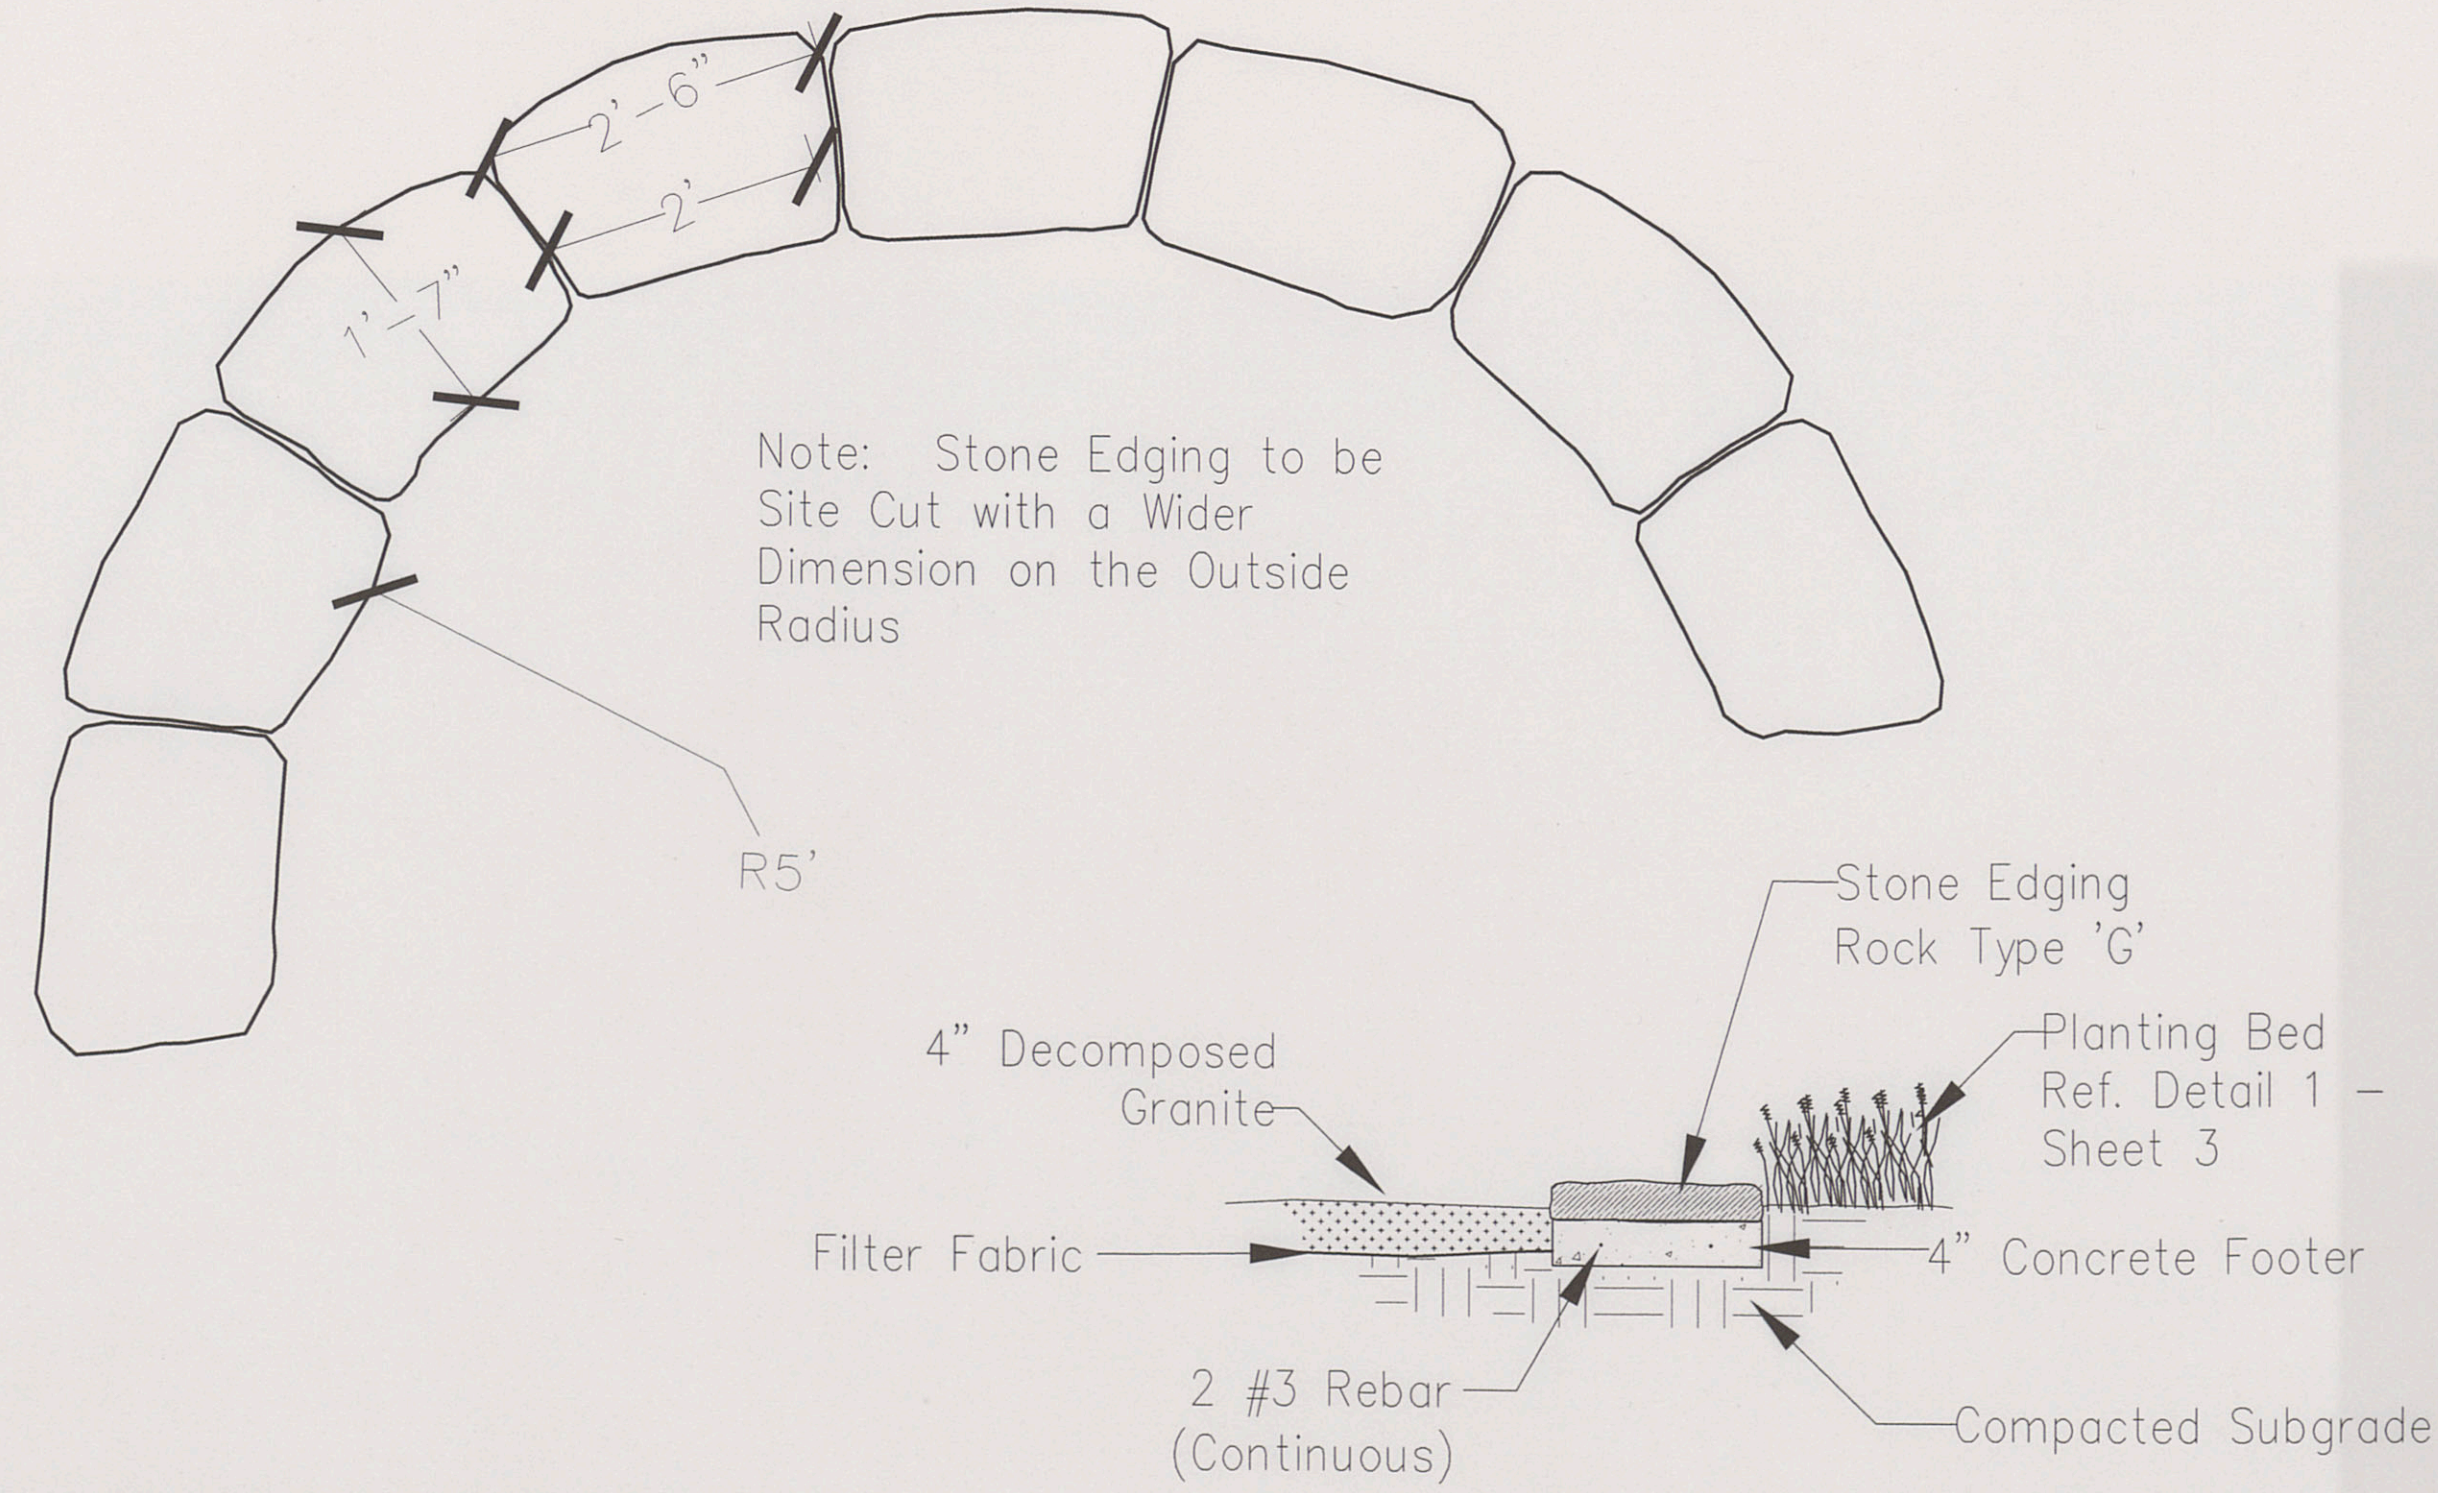

7
11 STONE EDGING - COURTYARD
Scale: 3/4"=1'-00"

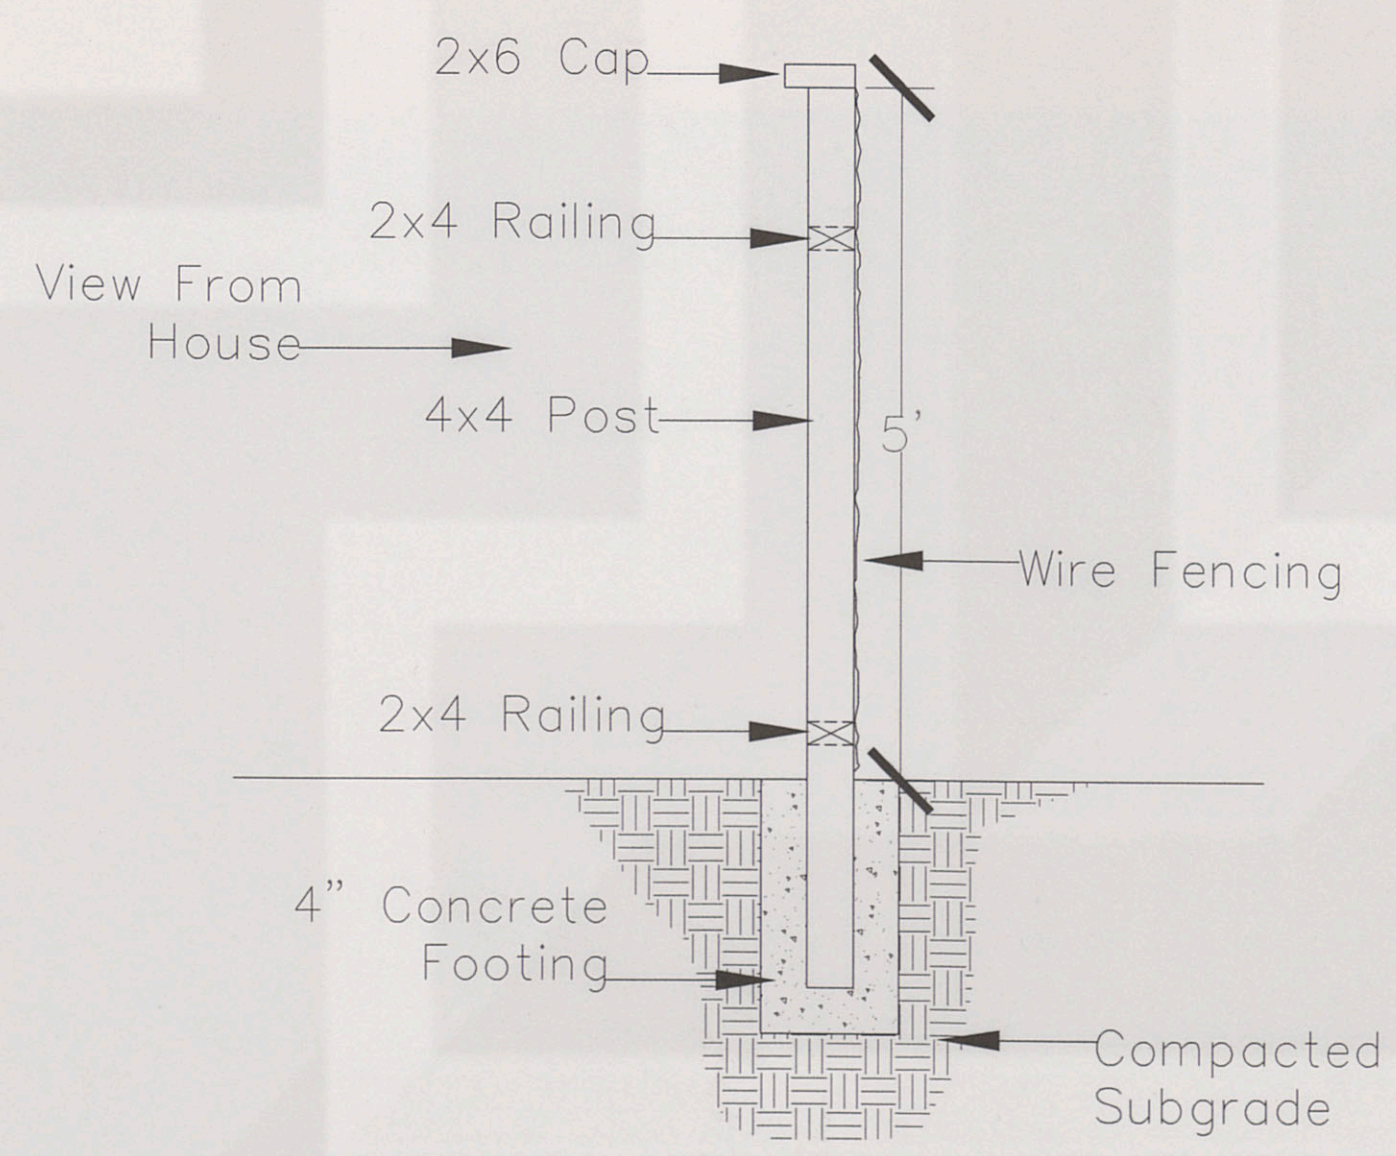

8
11 ORNAMENTAL WIRE FENCE
Scale: 3/4"=1'-00"

