


MATCHLINE SEE SHEET L001

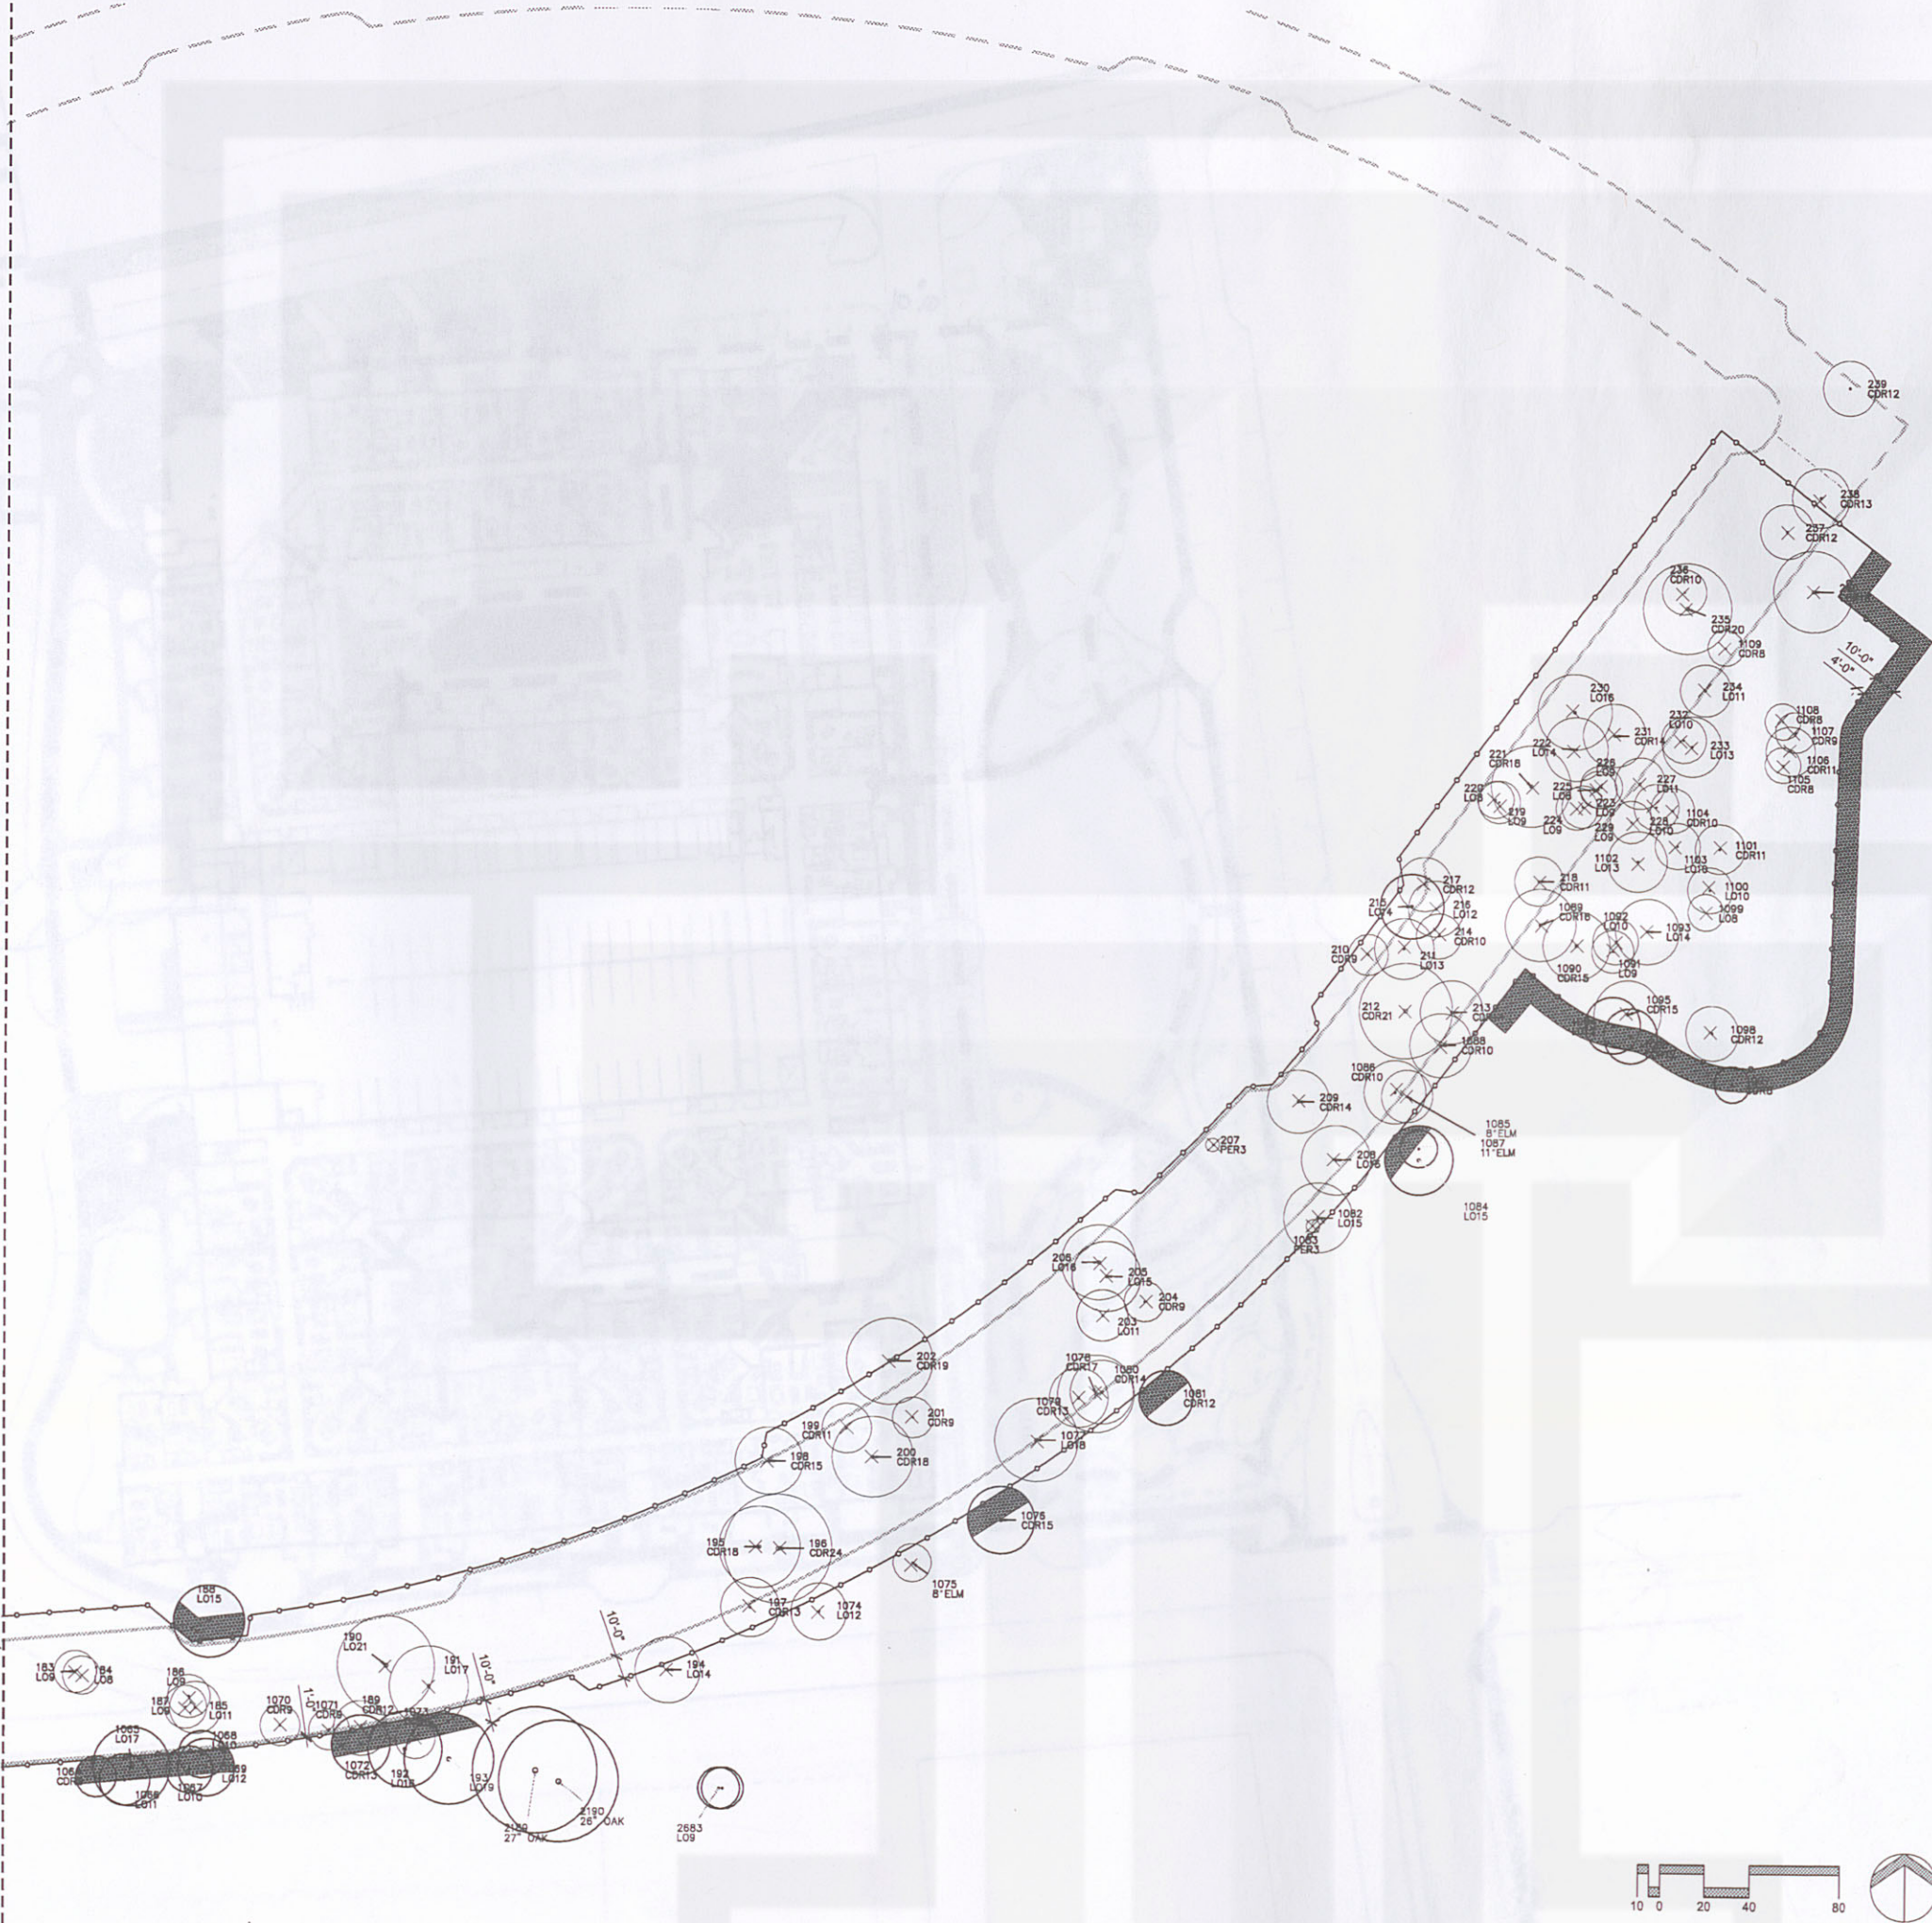

TREE PRESERVATION LEGEND

- EXISTING TREE TO BE REMOVED
- EXISTING TREE TO REMAIN
LIMIT OF DRIPLINE
- TREE PROTECTION FENCING
- MULCHED AREA - APPLY 6" MULCH.
STOCKPILE ANY REMAINING MULCH FOR
FUTURE USE. MULCH MAY BE RECYCLED
SHREDDINGS FROM SITE.

LRK

Looney Ricks Kiss

Architecture Planning Interiors Research
175 Toyota Plaza, Suite 600
Memphis, Tennessee 38103
Telephone 901 521 1440
Fax 901 525 2760
E-mail info@lrk.com

Client:

LOADSTAR, Inc.

9830 Colonnade Boulevard, Suite 600
San Antonio, Texas 78230

Issues and Revisions	
Date	Issues
01/27/12	Design Development
03/23/12	CD Check Set
06/08/12	La Cantera Pricing Set
07/11/12	Permit Set
10/11/12	For Construction

No.	Date	Revisions
8	10/15/12	For Construction Set

©2010 LRK Inc.
Drawings, written material, and design concepts shall not be used
or reproduced in whole or part in any form or format without prior
written consent of LRK Inc. Do not scale drawings. Use given
dimensions only. If not shown, verify current dimensions with the
Architect. Contractor shall check and verify all dimensions and
conditions at job site.

Seal

J. Robert ANDERSON
LANDSCAPE ARCHITECTS

3708 MANCILLA ROAD - AUSTIN, TEXAS 78704
P: 512.452.1111 F: 512.452.1112
WWW.JROBERTANDERSON.COM

LANDSCAPE ARCHITECT
STATE OF TEXAS

Project Number: 01.11073.00

Project Name:

La Cantera Phase I

Market Street
San Antonio, Texas

Drawing Name:

TREE PRESERVATION PLAN

Drawn By: AMW

Checked By: JRA