


Date	Issues
01/27/12	Design Development
03/23/12	CD Check Set
06/08/12	La Cantera Pricing Set
07/11/12	Permit Set
10/11/12	For Construction

No.	Date	Revisions
8	10/15/12	For Construction Set

©2010 LRK Inc.  
Drawings, written material, and design concepts shall not be used or reproduced in whole or part in any form or format without prior written consent of LRK Inc. Do not scale drawings. Use given dimensions only. If not shown, verify correct dimensions with the Architect. Contractor shall check and verify all dimensions and conditions at job site.

Seal  
**J. Robert ANDERSON**  
LANDSCAPE ARCHITECT  
3718 MANCINI BLVD., AUSTIN, TEXAS 78704  
P 512.440.9777 F 512.440.9778  
WWW.LANDSCAPEARCHITECTS.COM

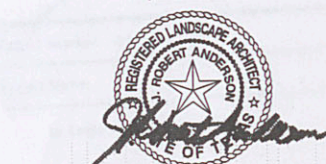

Project Number: 01.11073.00

Project Name:

La Cantera Phase I  
Market Street  
San Antonio, Texas


Drawing Name:

HARDSCAPE DETAILS


Drawn By: RHD

Checked By: JRA


**L205**

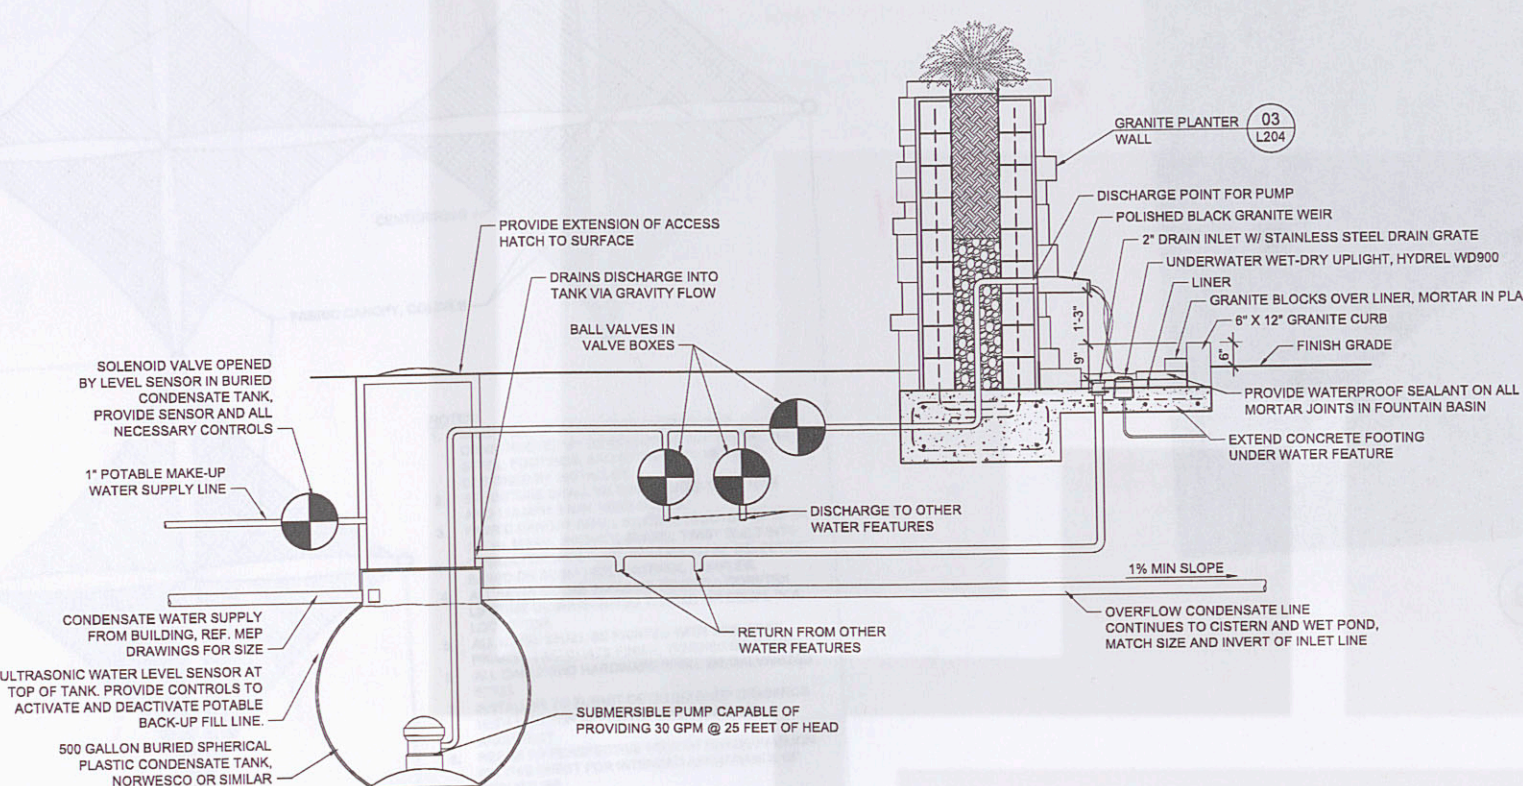


**01 WATER FEATURE IN GRANITE WALL WITH CONDENSATE TANK**  
SECTION  
1/2"=1'-0"

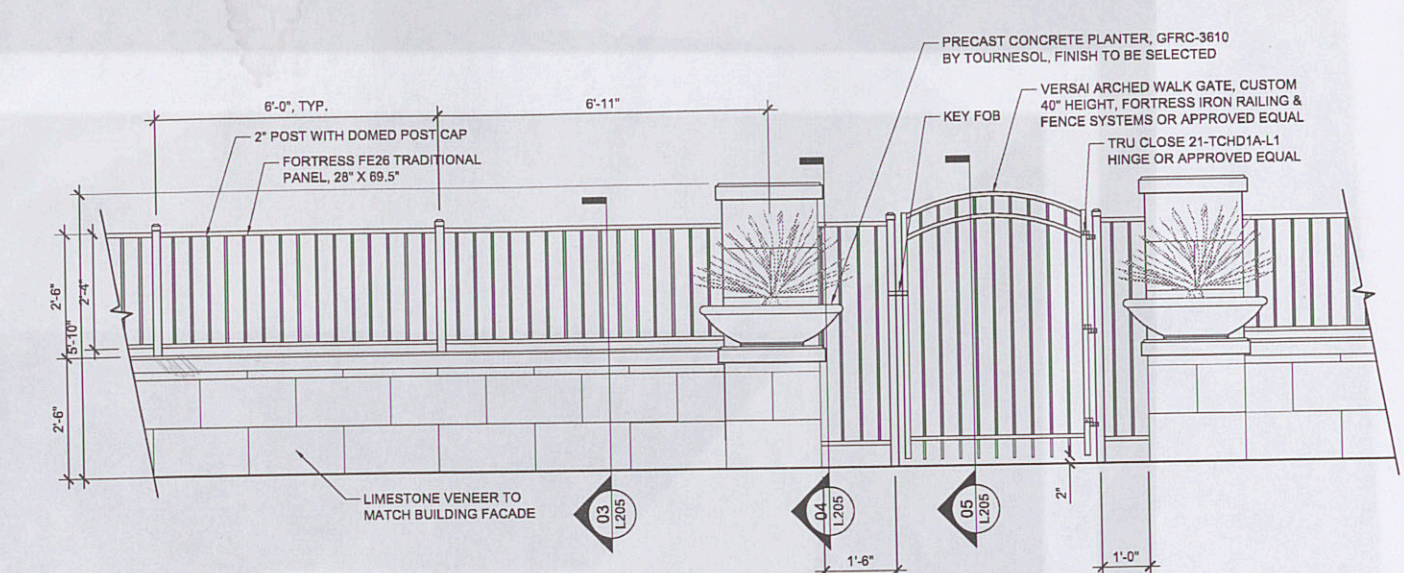


**02 ENTRY WALL AT SOUTH COURTYARD**  
ELEVATION  
1/2"=1'-0"

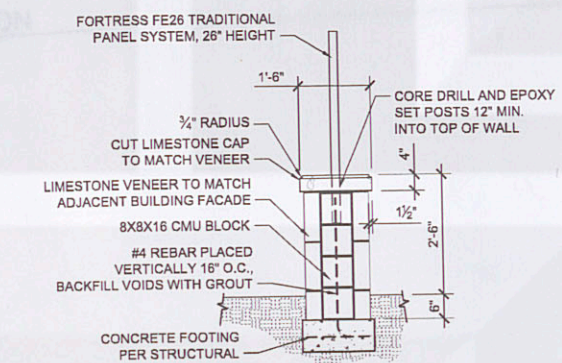


**03 ENTRY WALL AT SOUTH COURTYARD**  
SECTION  
1/2"=1'-0"

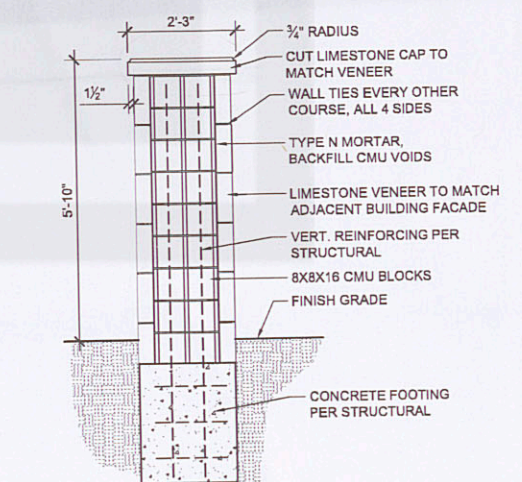


**04 ENTRY COLUMN AT SOUTH COURTYARD**  
SECTION  
1/2"=1'-0"

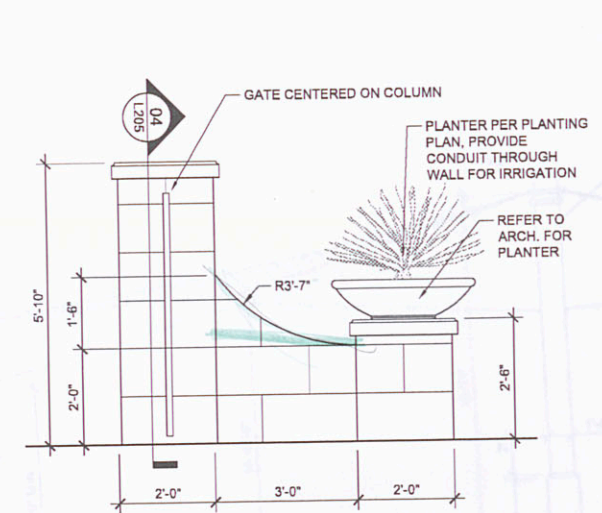


**05 ENTRY COLUMN AT SOUTH COURTYARD**  
SECTION  
1/2"=1'-0"

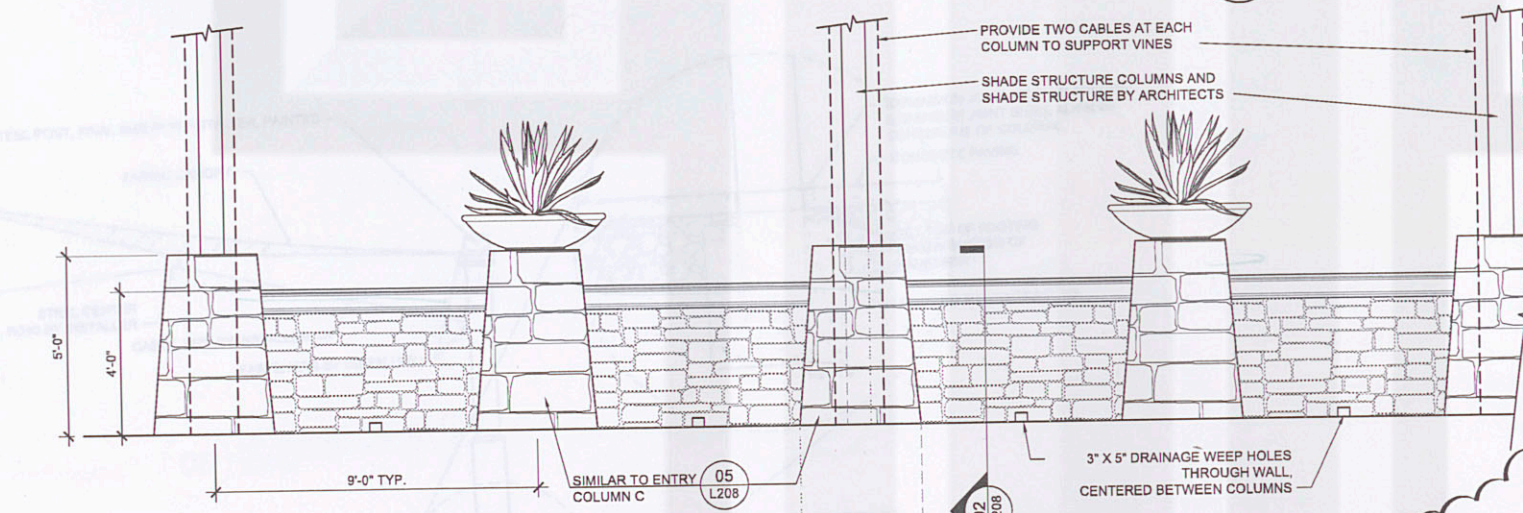

**06 STONE WALL AT RETAIL**  
SECTION  
3/8"=1'-0"

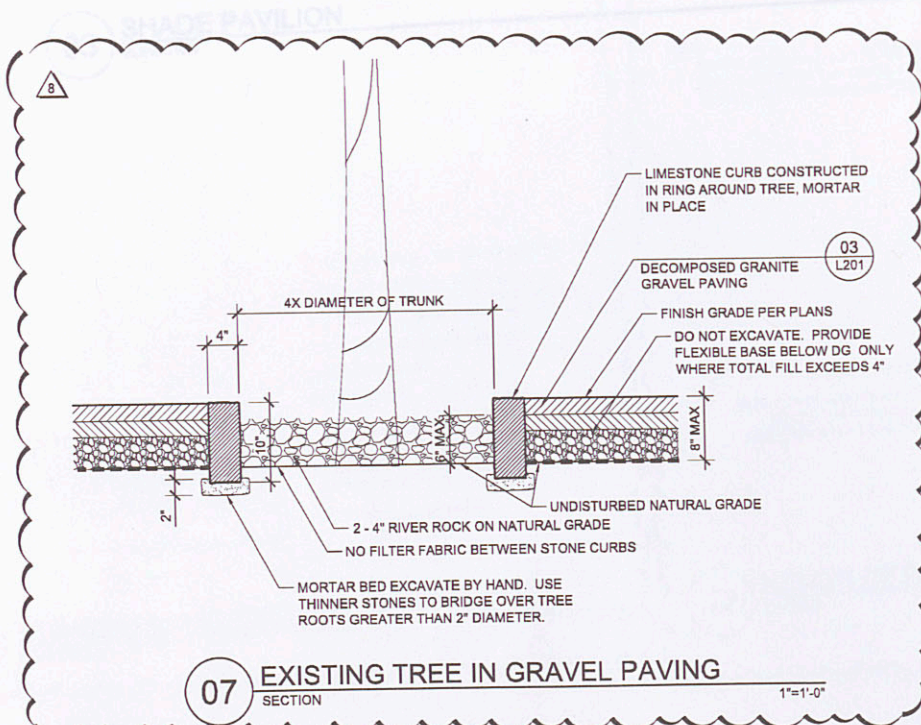

**07 EXISTING TREE IN GRAVEL PAVING**  
SECTION  
1"=1'-0"

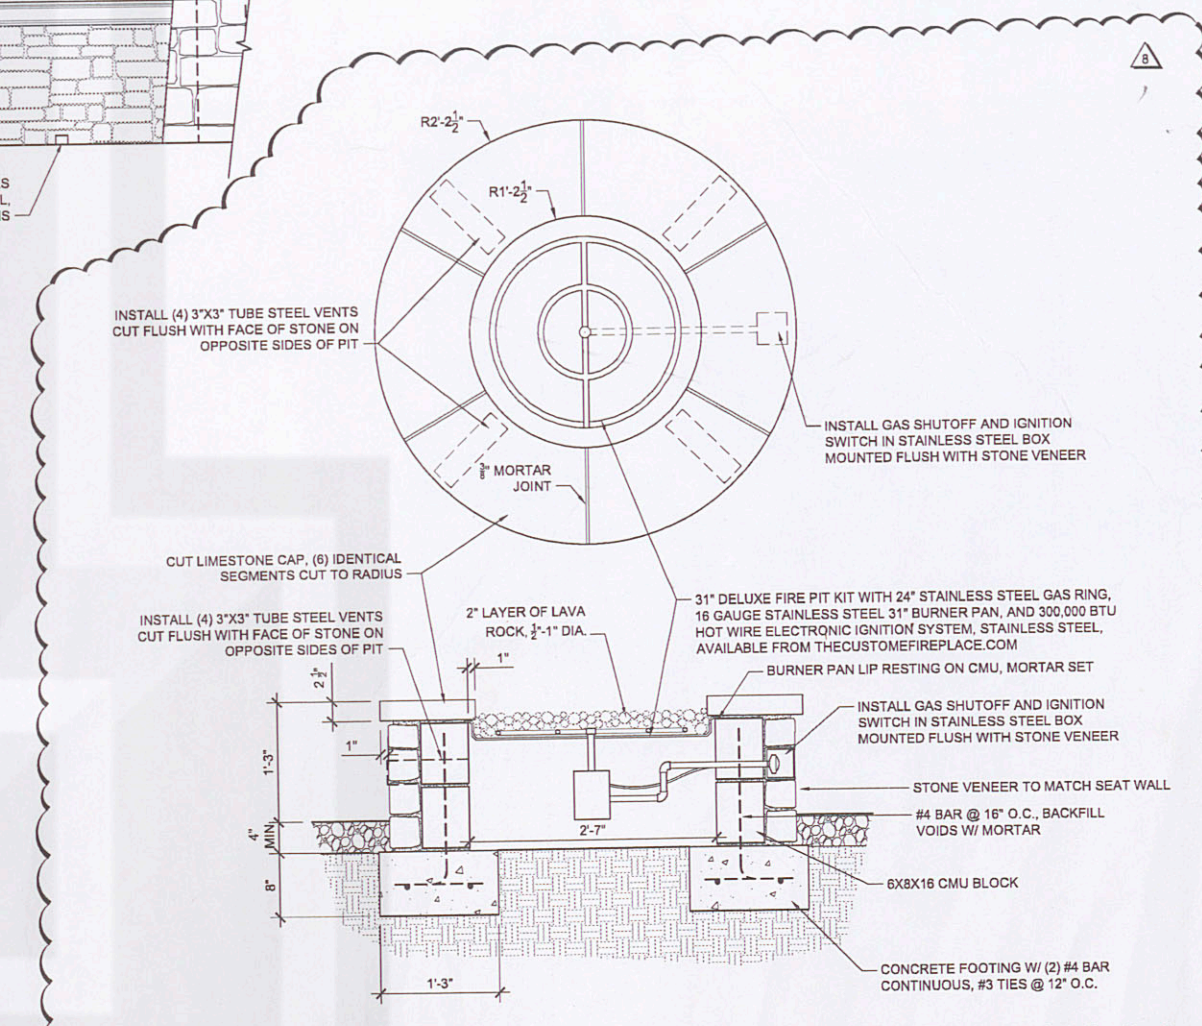

**08 FIRE PIT**  
DETAIL  
1"=1'-0"