

Issues and Revisions	
Date	Issues
01/27/12	Design Development
03/23/12	CD Check Set
06/08/12	La Cantera Pricing Set
07/11/12	Permit Set
10/11/12	For Construction

No.	Date	Revisions
8	10/15/12	For Construction Set

©2010 LRK Inc.
Drawings, written material, and design concepts shall not be used or reproduced in whole or part in any form or format without prior written consent of LRK Inc. Do not scale drawings. Use given dimensions only. If not shown, verify correct dimensions with the Architect. Contractor shall check and verify all dimensions and conditions at job site.

Seal
Robert Anderson
LANDSCAPE ARCHITECT
3718 MARSHALL ROAD, AUSTIN, TEXAS 78704
P 512.453.0000 F 512.453.0000
WWW.RANDERSONARCHITECTS.COM



Project Number: 01.11073.00

Project Name:


La Cantera Phase I
Market Street
San Antonio, Texas

Drawing Name:

HARDSCAPE PLAN

Drawn By: RHD

Checked By: JRA

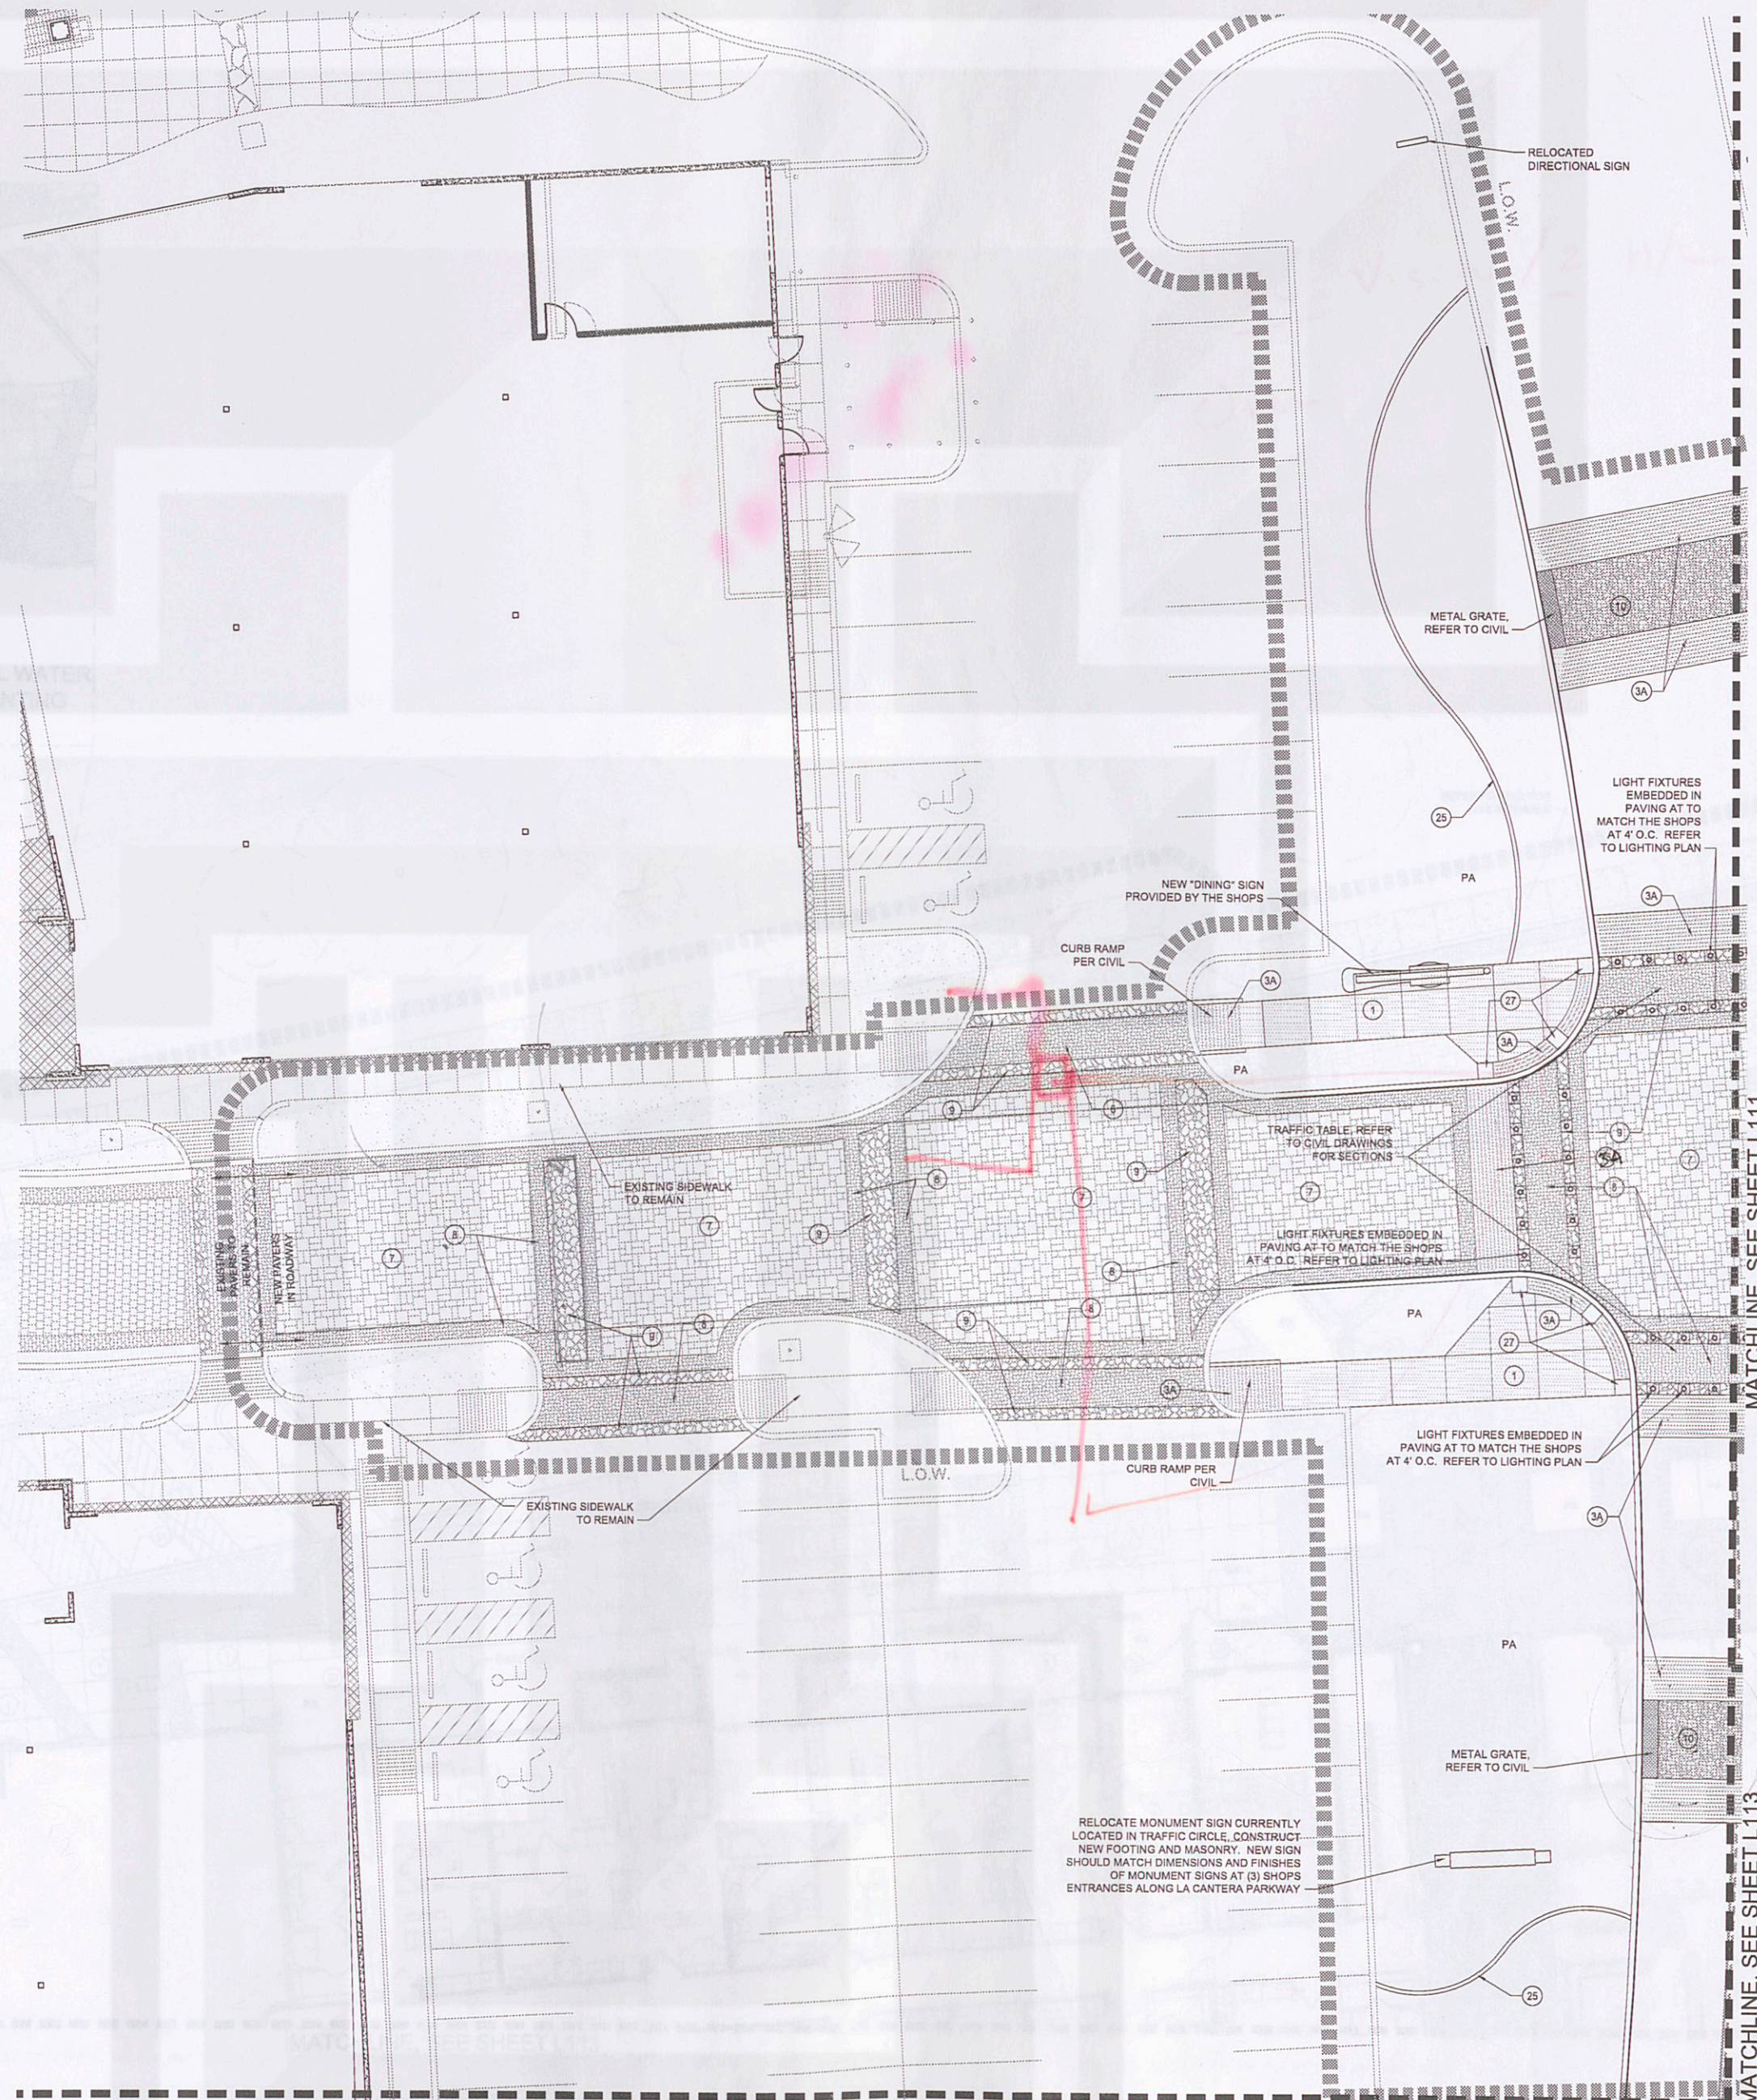

LANDSCAPE ADD ALTERNATE #2 AND WISHING WELL WATER FEATURE AND WATER FEATURE VAULT, DELETE PLANTING AREA, PLANTS, AND IRRIGATION IN SAME LOCATION

NOTE: REFER TO SHEETS L100 AND L101 FOR HARDSCAPE LEGEND, SITE FURNISHINGS LEGEND, AND GENERAL LANDSCAPE AND HARDSCAPE NOTES.

NOTE: REFER TO SHEETS L100 AND L101 FOR HARDSCAPE LEGEND, SITE FURNISHINGS LEGEND, AND GENERAL LANDSCAPE AND HARDSCAPE NOTES.

