



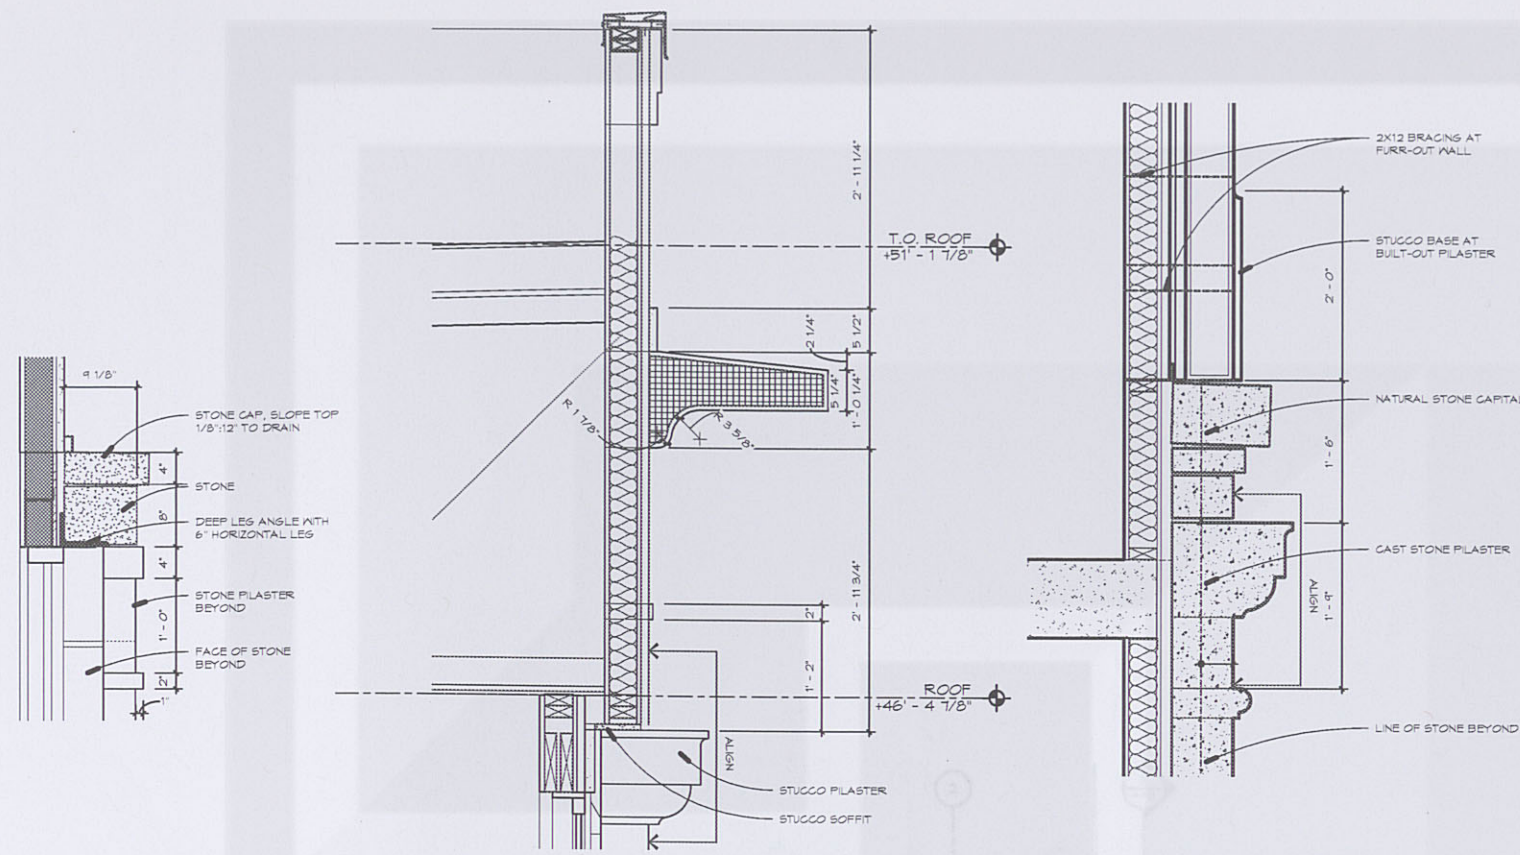


6 Section Detail
1" = 1'-0"

4 Cornice Section
1" = 1'-0"


5 Cornice Section at Stone
1" = 1'-0"

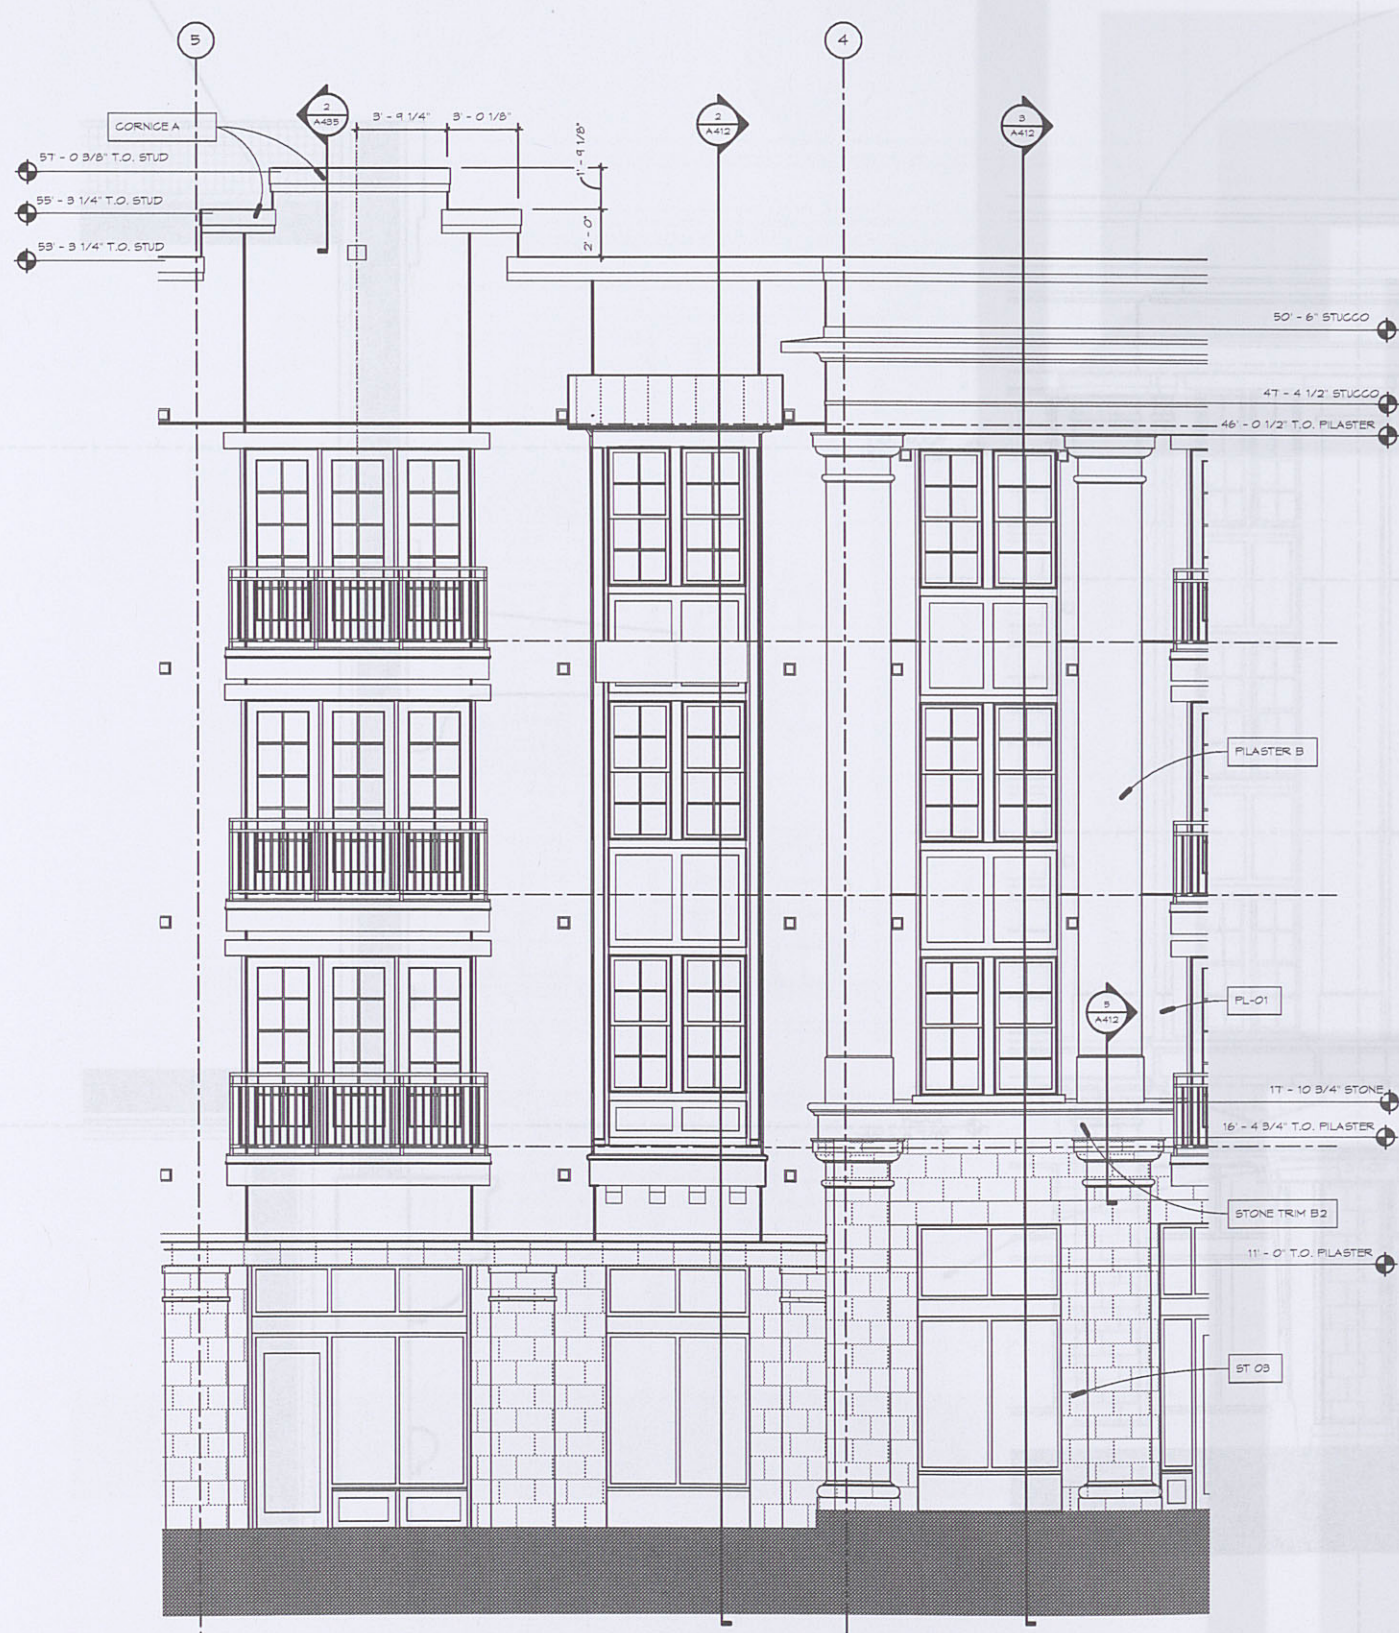

1 Enlarged Elevation
1/4" = 1'-0"

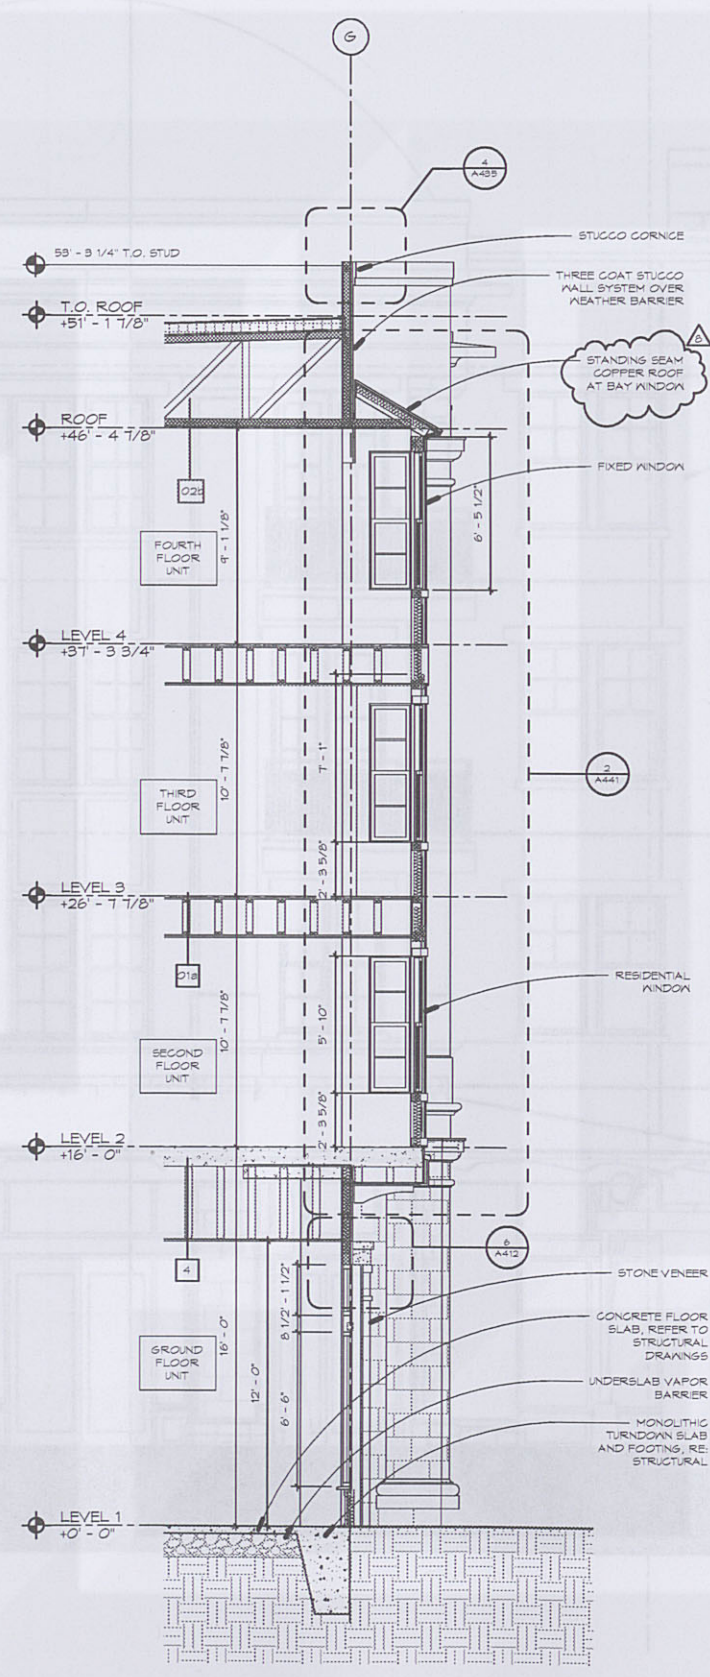

2 Enlarged Elevation
1/4" = 1'-0"

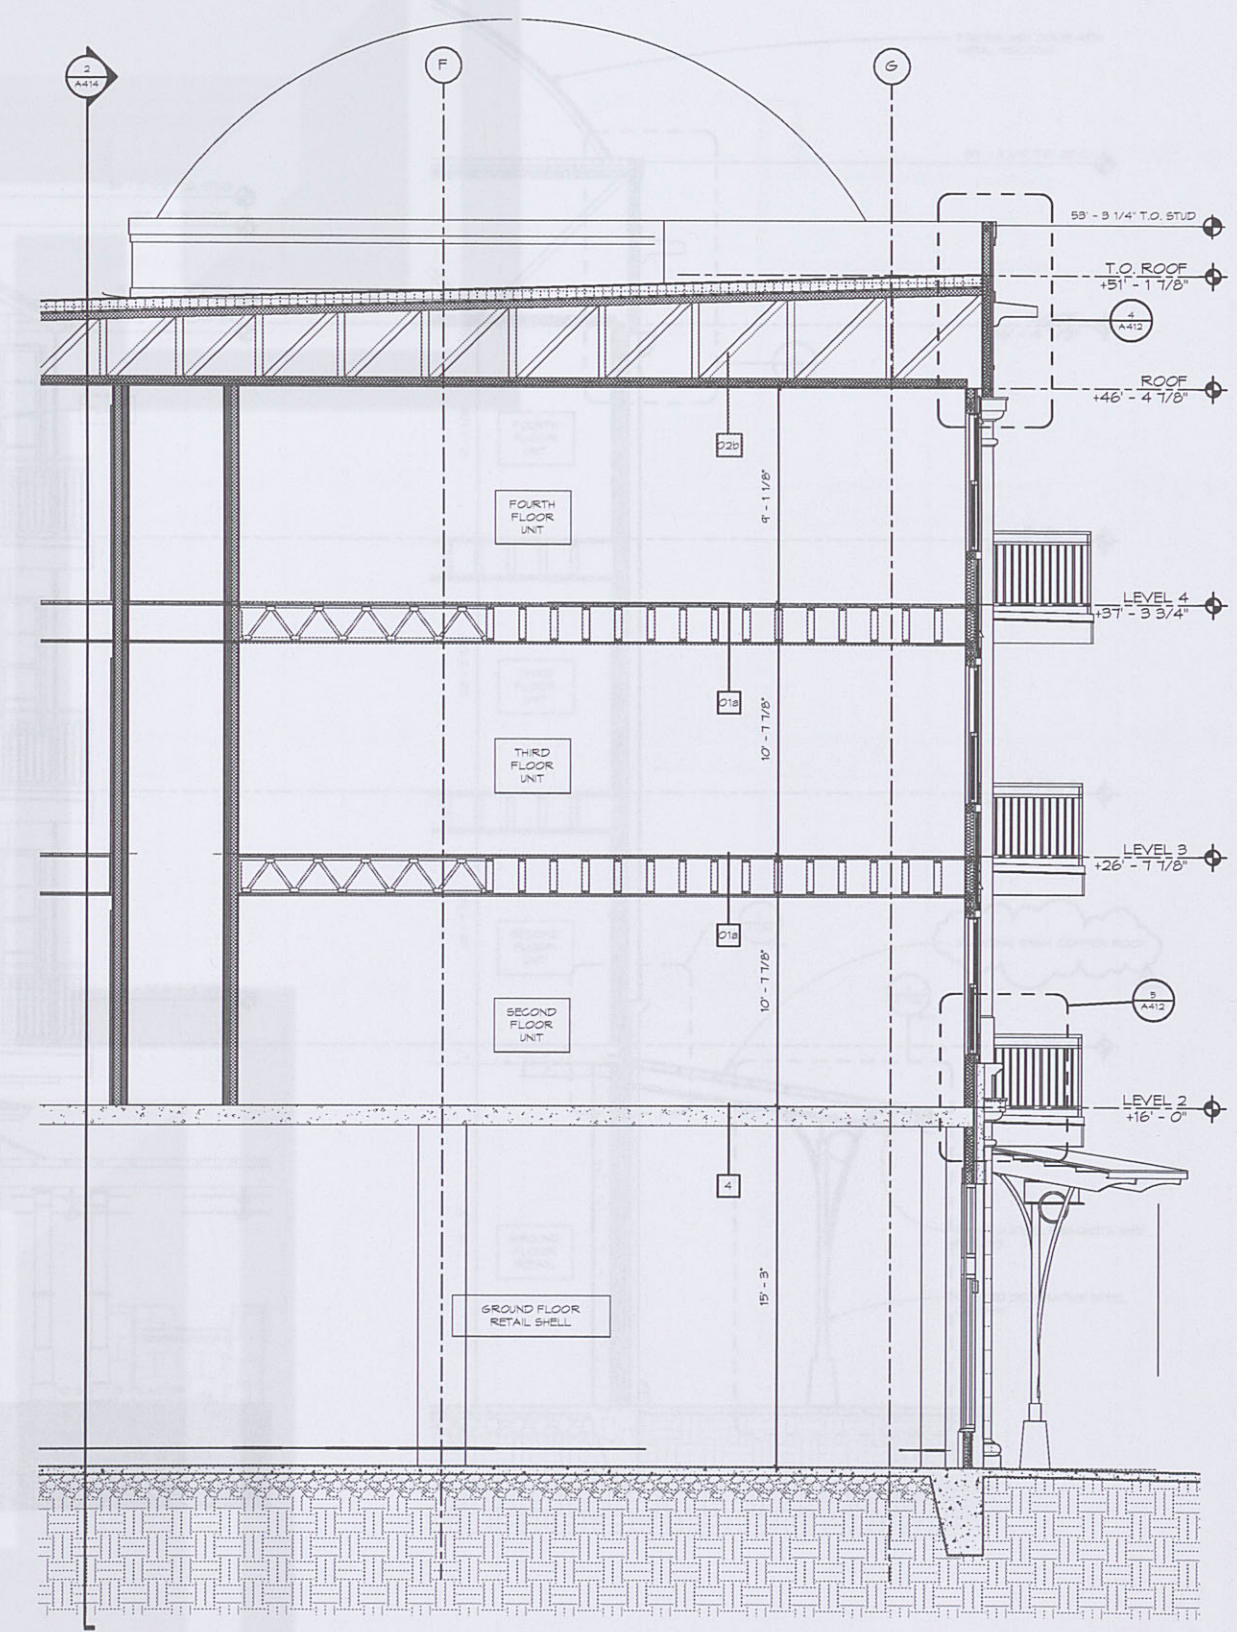

3 Enlarged Elevation
1/4" = 1'-0"

STONE	RANDOM COURSE ASHLAR
ST01	NATURAL STONE - CUT - HEADER
ST02	NATURAL STONE - CUT - RUNNING
ST03	BOND PATTERN
SDNG 01	4" EXPOSURE FIBER CEMENT
SDNG 02	FIBER CEMENT PANELS WITH BATTENS
STUCCO	CEMENT STUCCO - ORANGE PEEL TEXTURE (TYPICAL AT FIELD)
FL-01	CEMENT STUCCO - SMOOTH
FL-02	TYPICAL ALL STUCCO PLASTER, COLUMNS, AND TRIM PROFILES
METAL COPING	
MG01	METAL COPING
WINDOWS	
WFO1	ALUMINUM STOREFRONT
WFO2	RESIDENTIAL VINYL WINDOW
WFO3	STANDING SEAM COPPER ROOF
MISCELLANEOUS	
CT-01	CONCRETE TILE - SHAPE 01
CT-02	FLAT SEAM COPPER ROOF DOME
FRP-01	FIBERGLASS COLUMN
AD-01	SIMULATED WOOD POSTS AND BRACKETS

NOTE: REFER TO COLOR ELEVATION SHEET SERIES A310'S FOR MATERIAL AND PAINT COLORS.

TYPICAL SECTION NOTES

1. EXTERIOR WALL SHALL BE 1 HOUR RATED PER UL 1886 AT WOOD FRAME CONSTRUCTION - REFER TO WALL TYPE J/A2008.
2. REFER TO SHEET A2008 AND A2009 FOR FLOOR/CEILING AND ROOF/CEILING ASSEMBLIES.
3. REFER TO SHEETS A430, A431, A432, FOR TRIM AND PLASTER PROFILE DESIGNATIONS.



Architecture Planning Interiors Research
175 Toyota Plaza, Suite 600
Memphis, Tennessee 38103
Telephone 901.521.1440
Fax 901.525.2760
E-mail info@lrk.com

Client:

LOADSTAR, Inc.

9830 Colonnade Boulevard, Suite 600
San Antonio, Texas 78230

Issues

Date	Issues
06.08.12	PRICING SET
07.11.12	PERMIT SET

No. Date Revisions

No.	Date	Revisions
1	10/15/12	For Construction Set

©2012 LRK Inc.
Drawings, written material, and design concepts shall not be used or reproduced in whole or part in any form or format without prior written consent of LRK Inc. Do not scale drawings. Use given dimensions only. If not shown, verify correct dimensions with the Architect. Contractor shall check and verify all dimensions and conditions at job site.

Seal



Project Number: 01.11073.00

Project Name:

La Cantera Mixed Use
6215 Via La Cantera
San Antonio, Texas 78256

Drawing Name:

North Wall Elevation & Section

Drawn By: BD, MF, DS

Checked By: BD, BE

A412