



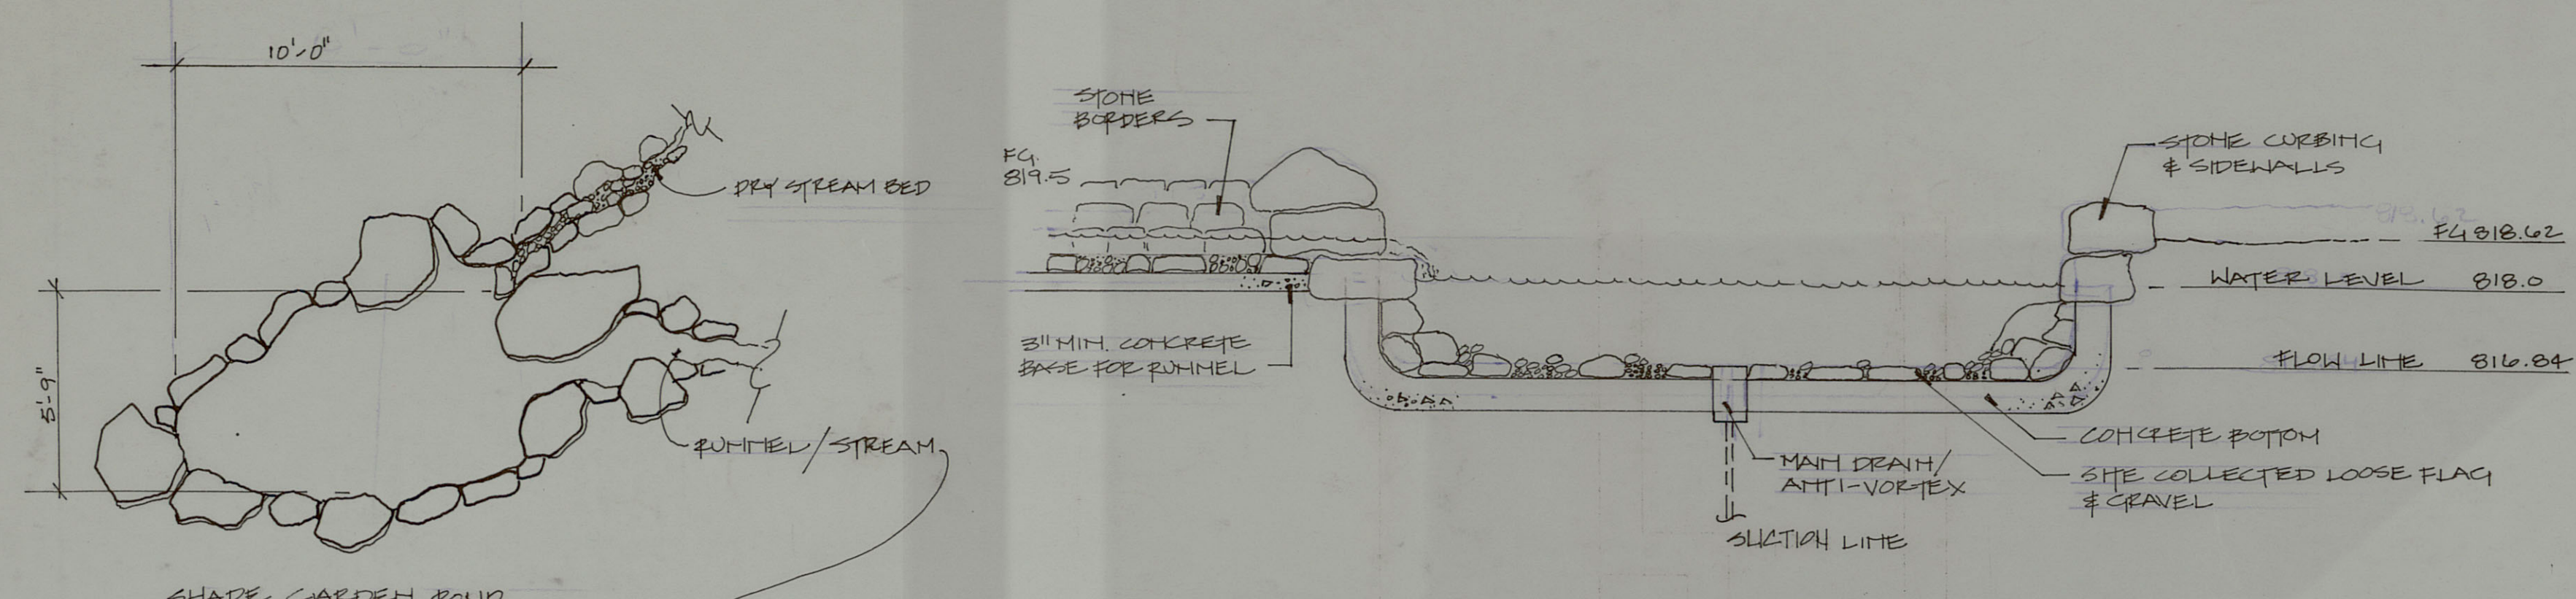


SECTION SHADE GARDEN POND

SCALE: 1/2" = 1'-0"

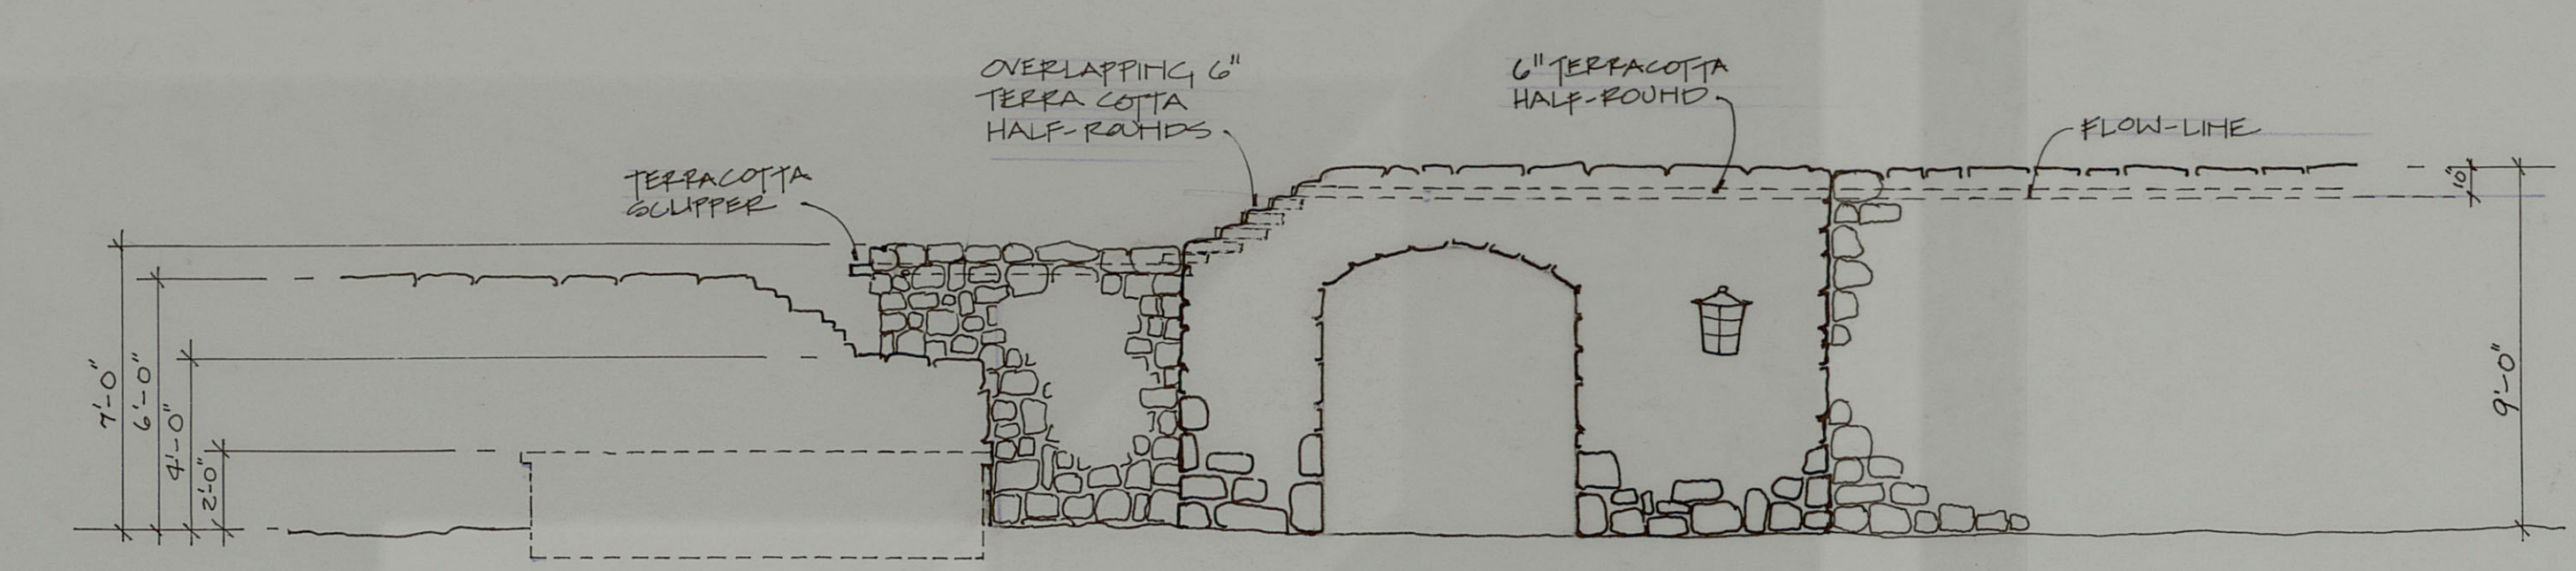


STAFF ENTRY WATER FOUNTAIN ELEVATION

SCALE: 1/4" = 1'-0"

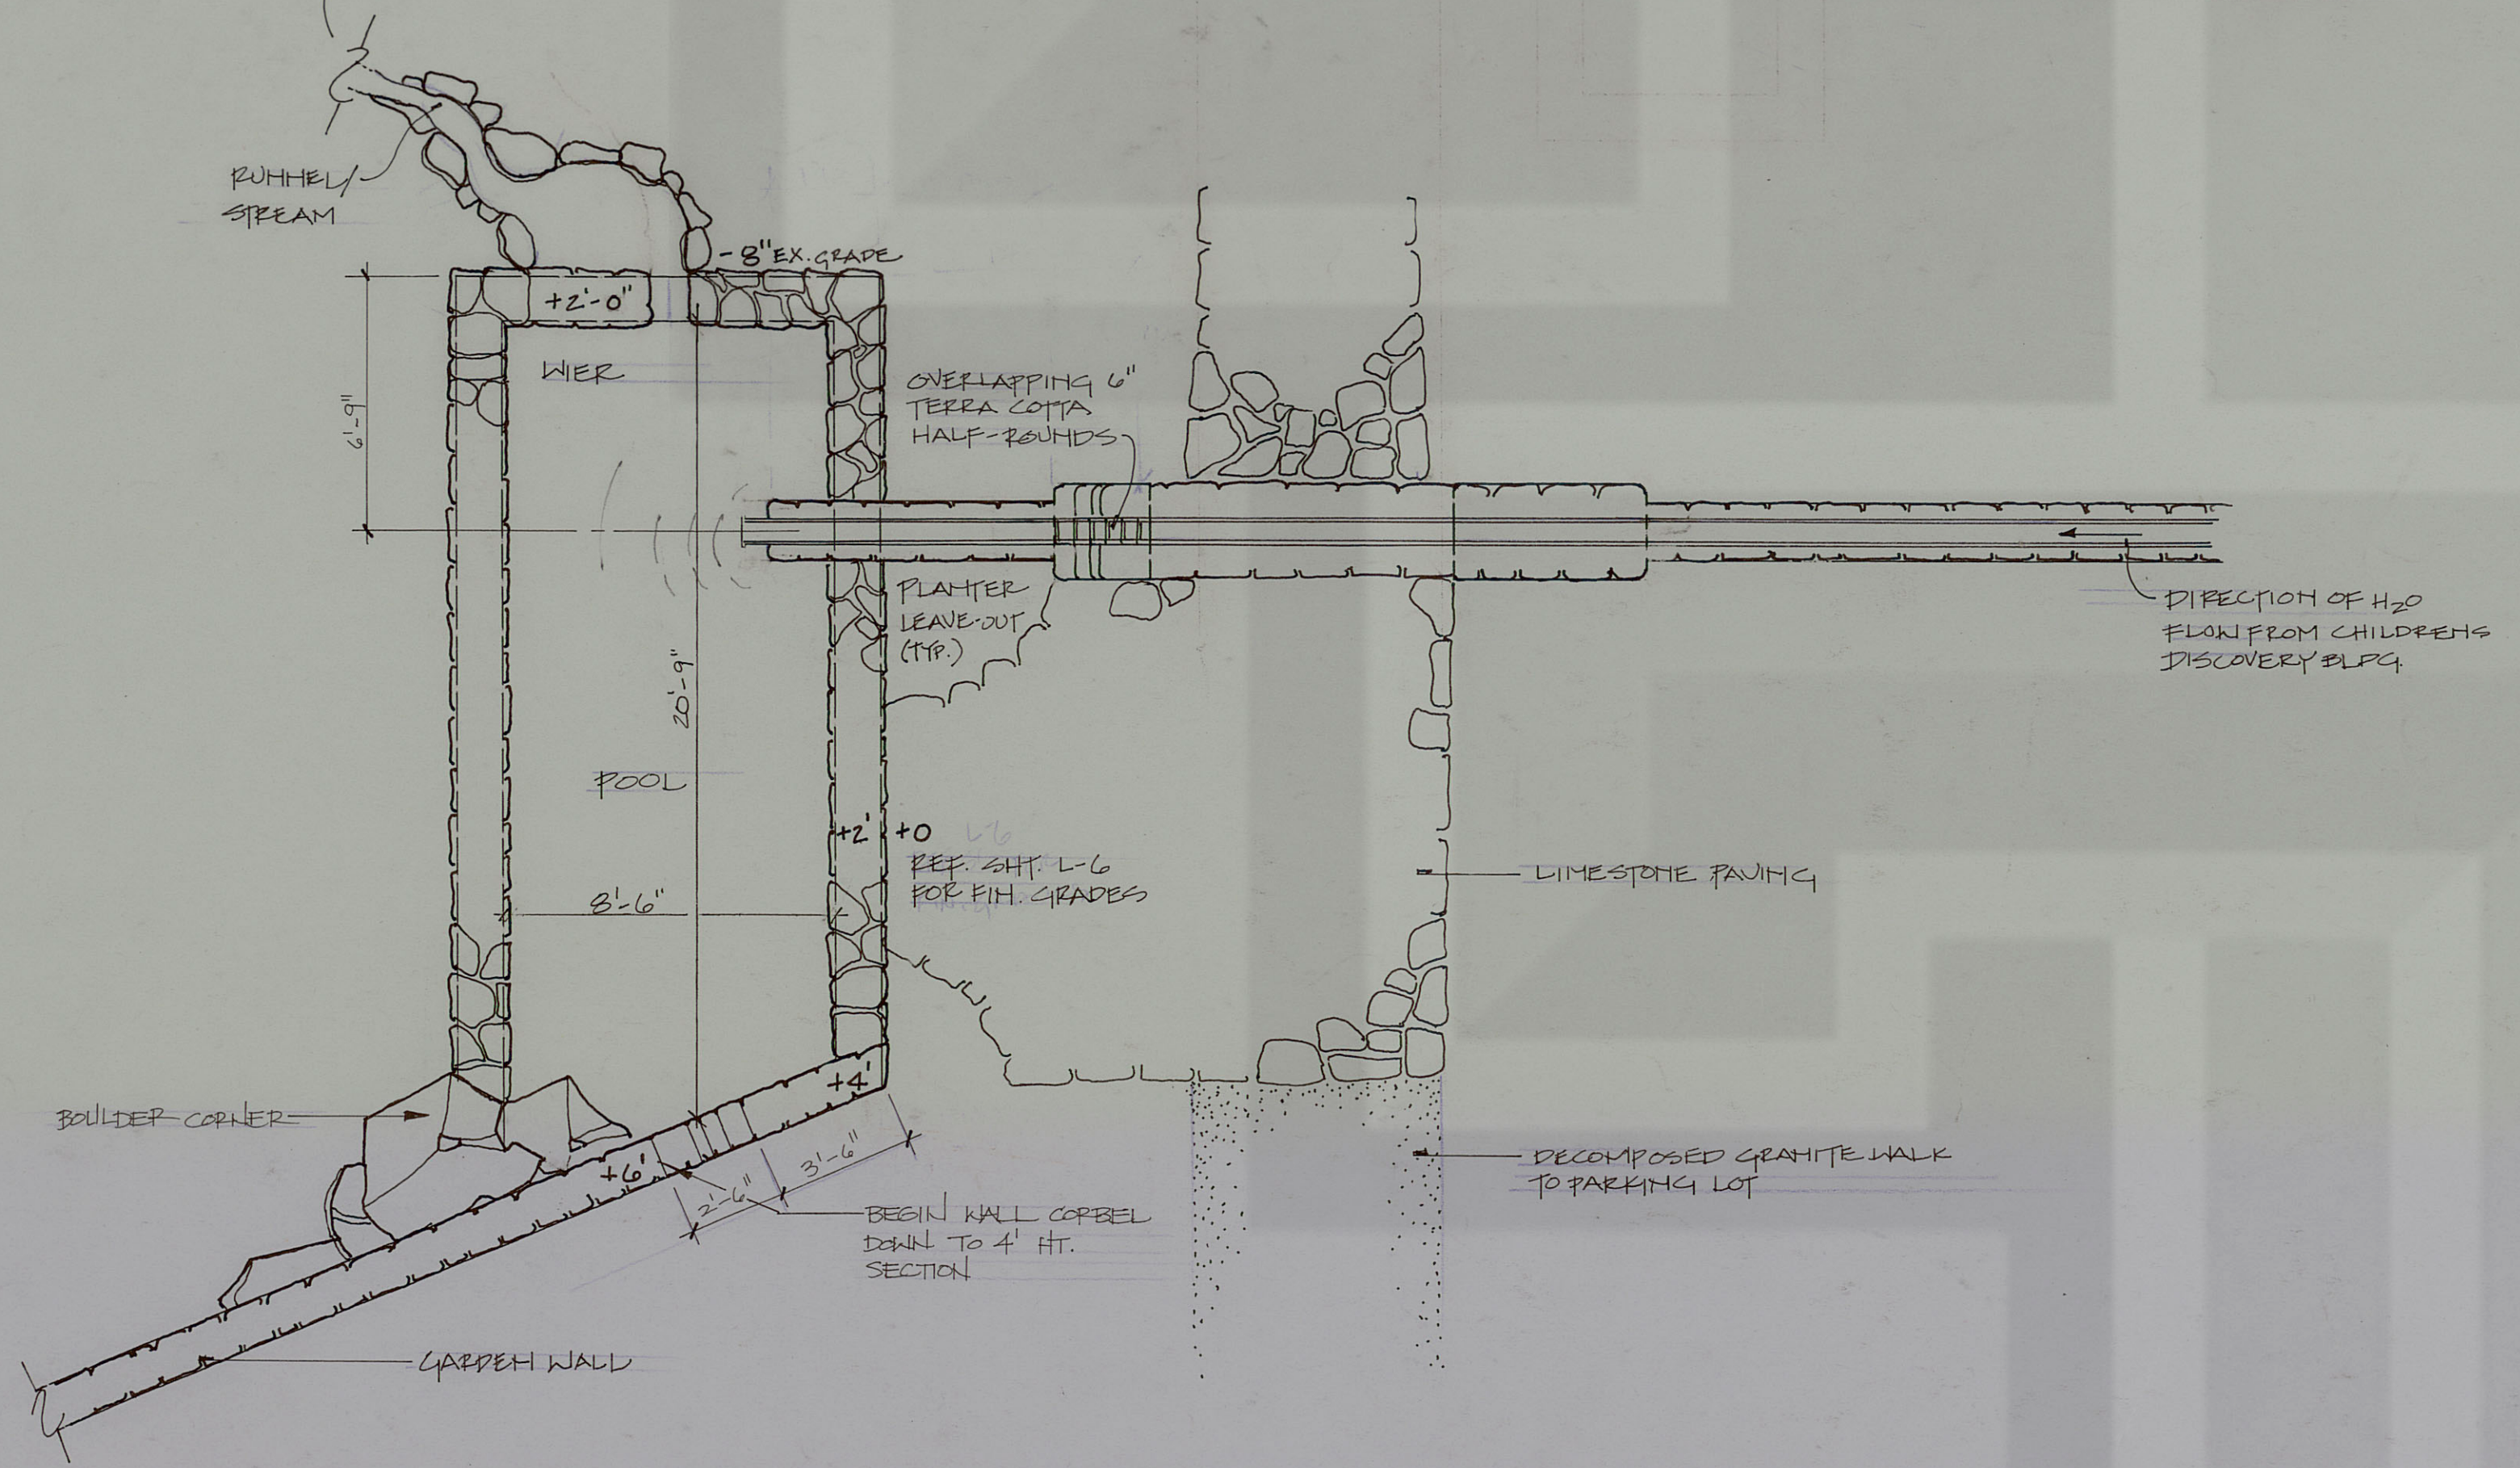


STAFF ENTRY WATER FOUNTAIN PLAN

SCALE: 1/4" = 1'-0"

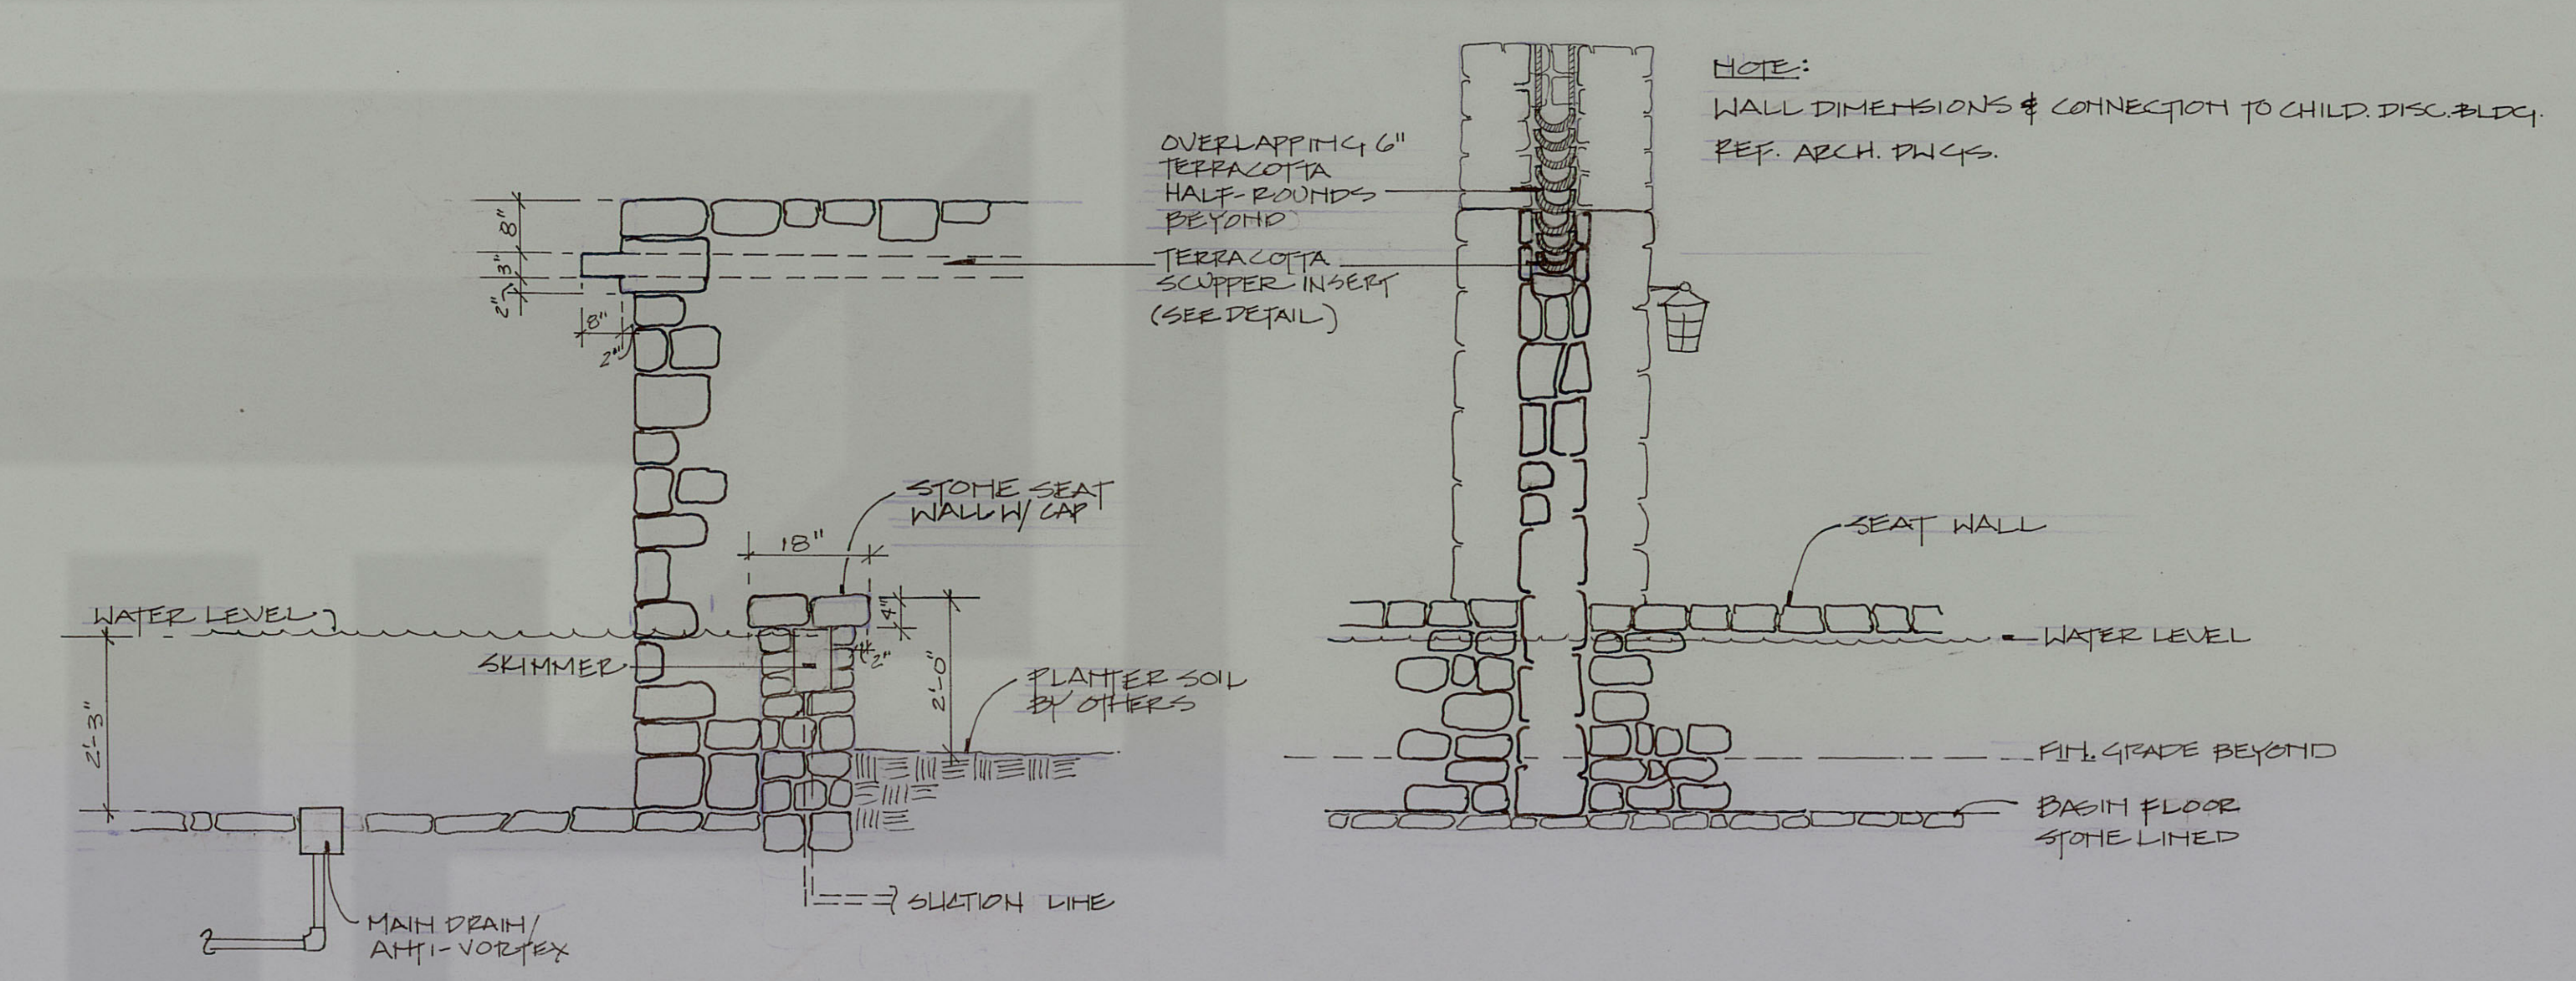


SECTIONS STAFF ENTRY WATER FOUNTAIN

SCALE: 1/2" = 1'-0"

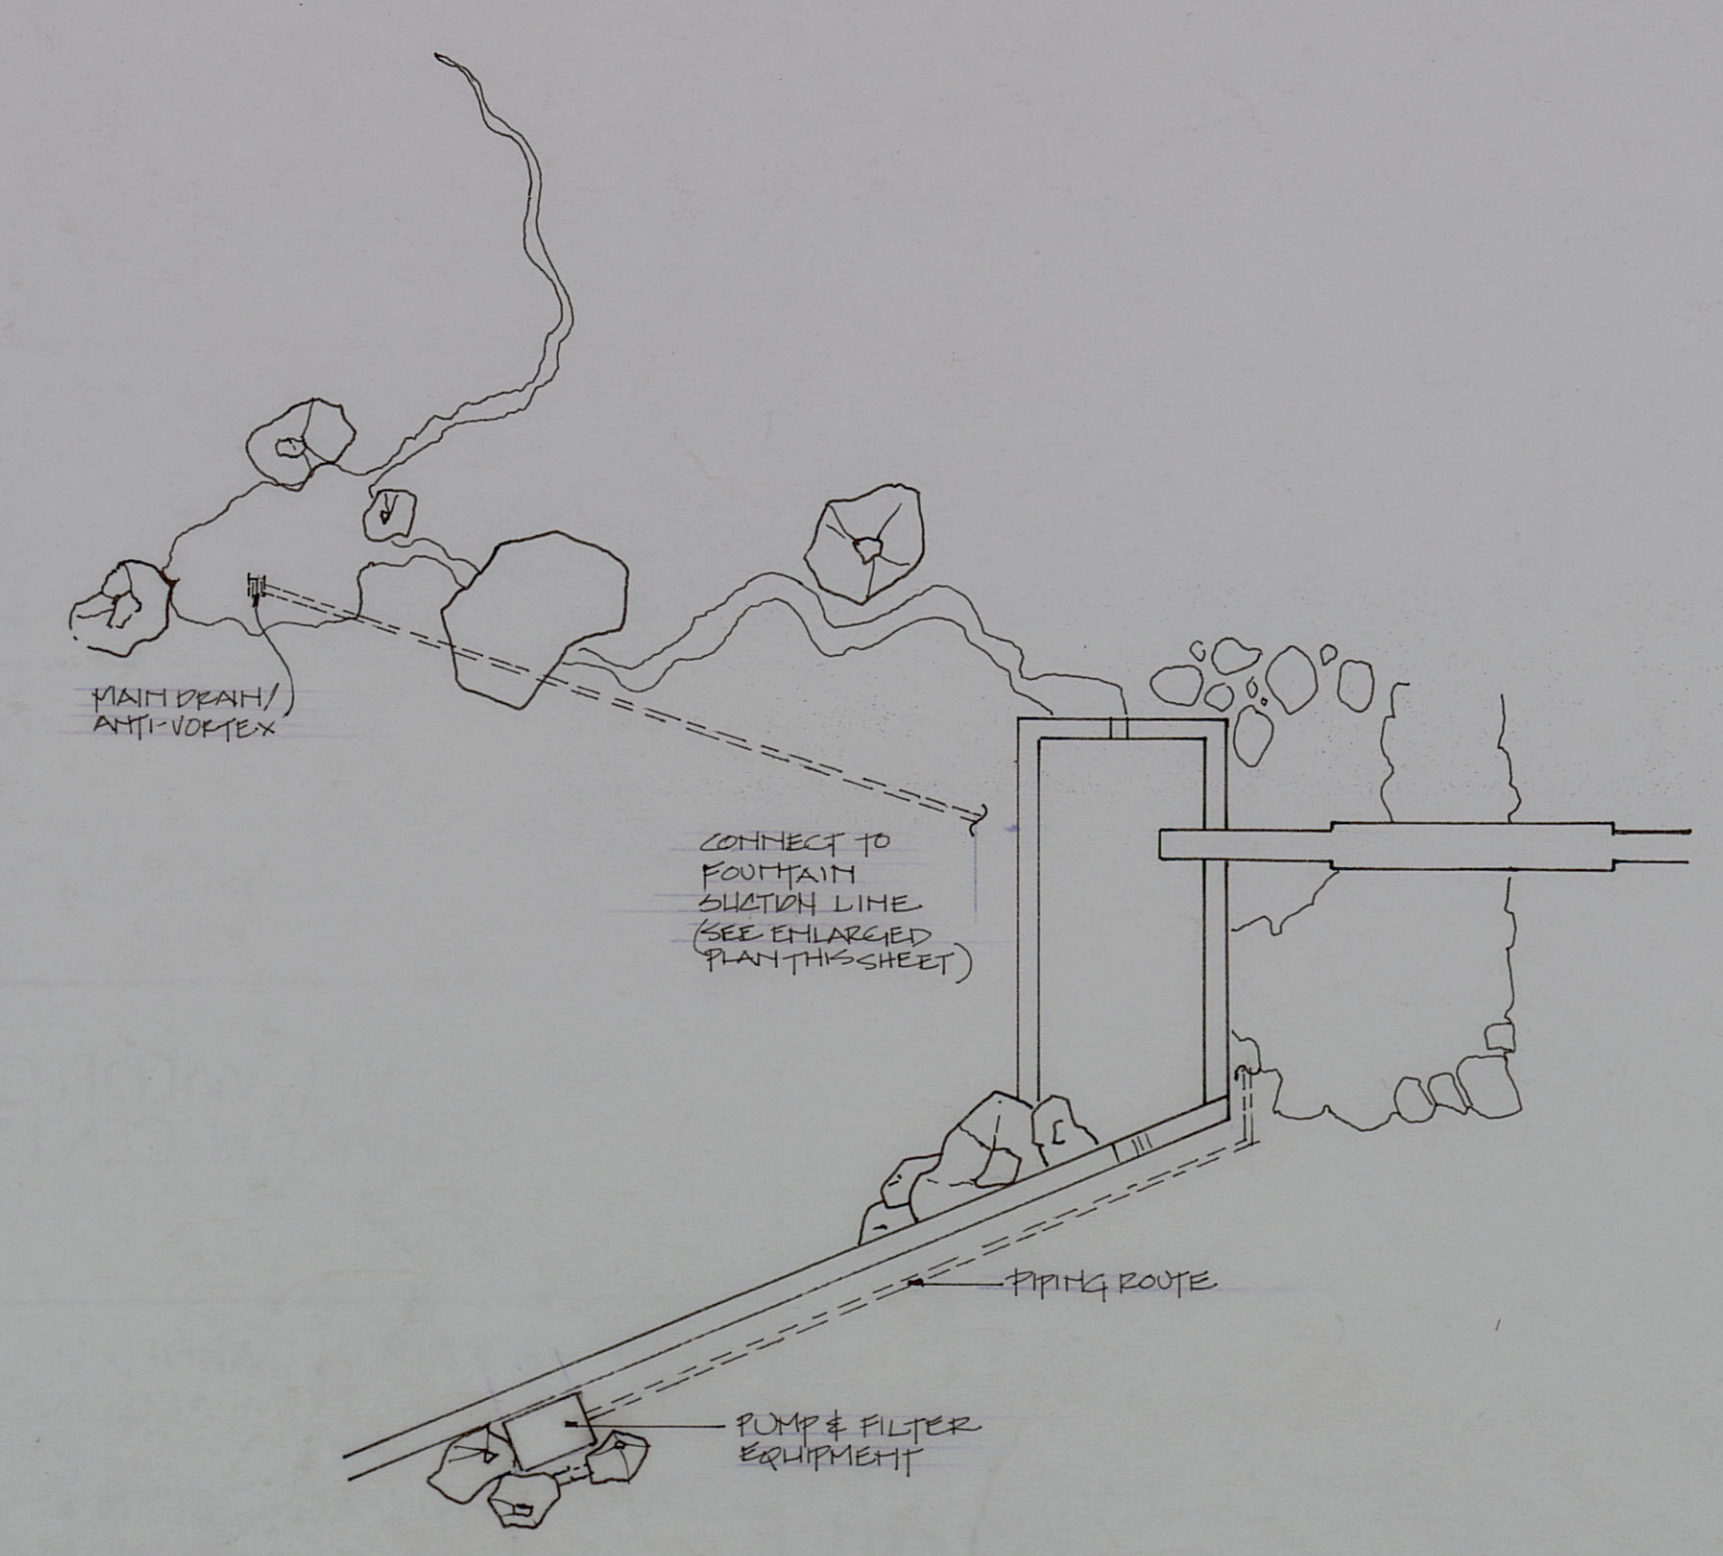

PLAN WATER FOUNTAIN PIPING

SCALE: 1" = 10'-0"

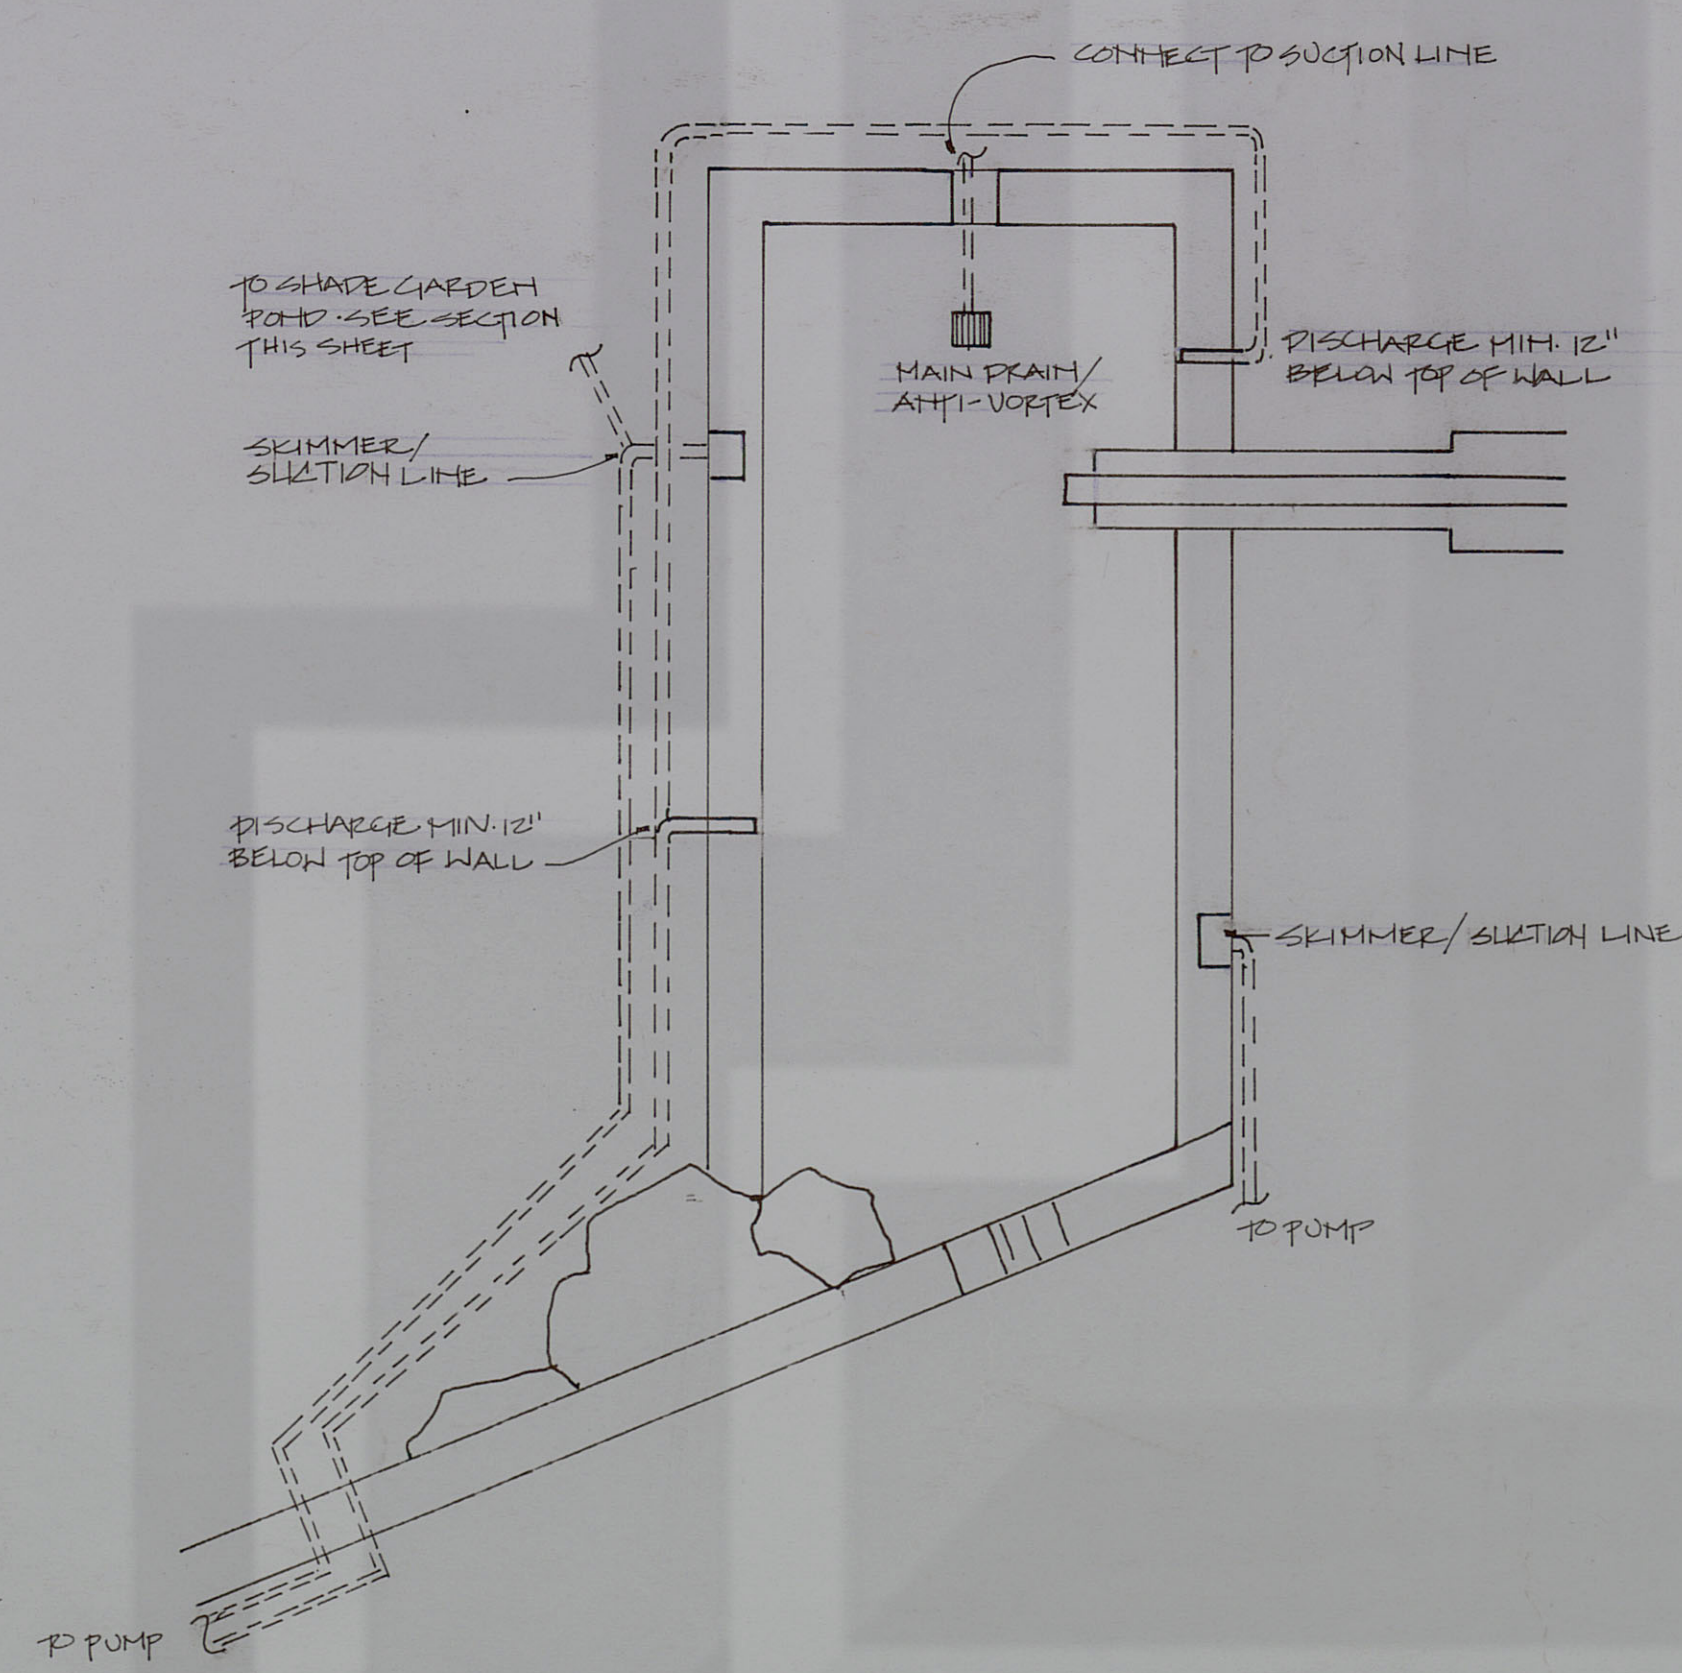

ENLARGED PLAN FOUNTAIN PIPING


SCALE: 1/4" = 1'-0"

WATER FEATURE EQUIPMENT LIST
STAFF ENTRY WATER FOUNTAIN

The following water feature equipment shall be provided and installed along with accompanying control valves, PVC piping sized to provide the intended water effects, connections to electric power source, basin construction and any other miscellaneous construction to provide an operating water feature.


All work shall be performed by a qualified pool contractor or masonry contractor experienced in fountain construction. Pool and masonry subcontractors shall coordinate their work closely. All structural steel and concrete work shall conform to N.S.P.I. standards for workmanship and quality. All subcontractors shall be approved by the Landscape Architect prior to beginning work.

1. Pumps: 1-1/2 H.P. and 3/4 H.P., Purex or equal
2. Filter: 100 to 200 sq. ft. cartridge type, Purex or equal
3. Chlorinator: inline type
4. Backflow Prevention Device: Febco or equal sized to fit
5. Time Clock(s): two electro-mechanical
6. Freeze Protection Device(s): two

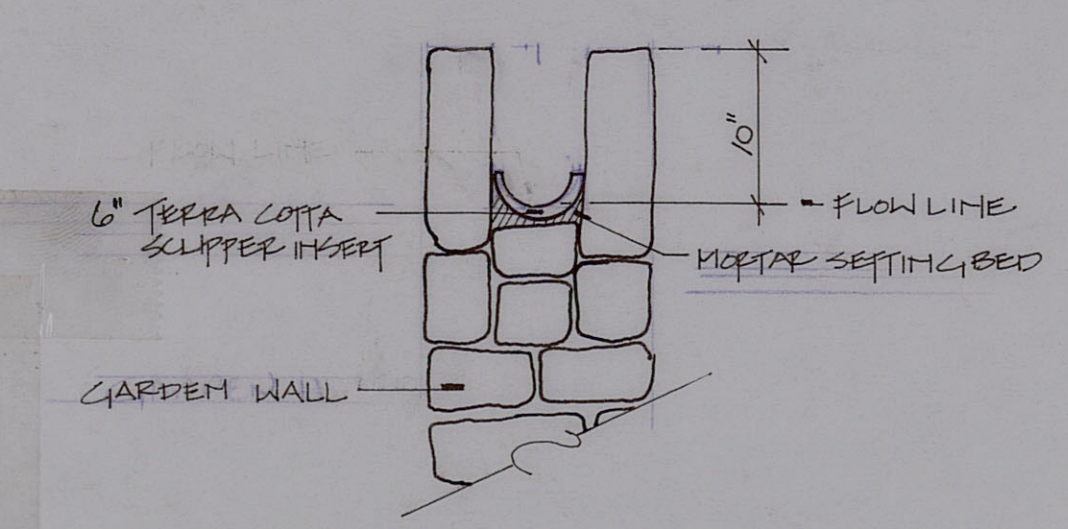

END VIEW TERRA COTTA SCUPPER INSERT

SCALE: 1" = 1'-0"

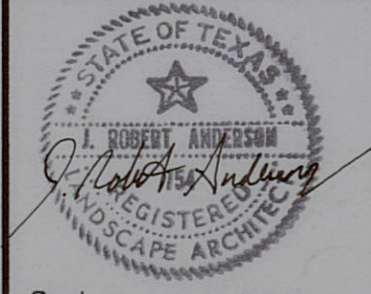

J. ROBERT ANDERSON, ASLA
Landscape Architect
1135 W. Sixth Street, Suite 120
Austin, Texas 78703
(512) 476-1777

Project Name: **STAFF ENTRY WATER FOUNTAIN PLAN + DETAILS**

Project No.: **L-9**

Drawn: **EHM**

Drawing No.: **L-9**

Scale: **SCALE VARIES**

Drawing Title: **STAFF ENTRY WATER FOUNTAIN PLAN + DETAILS**