




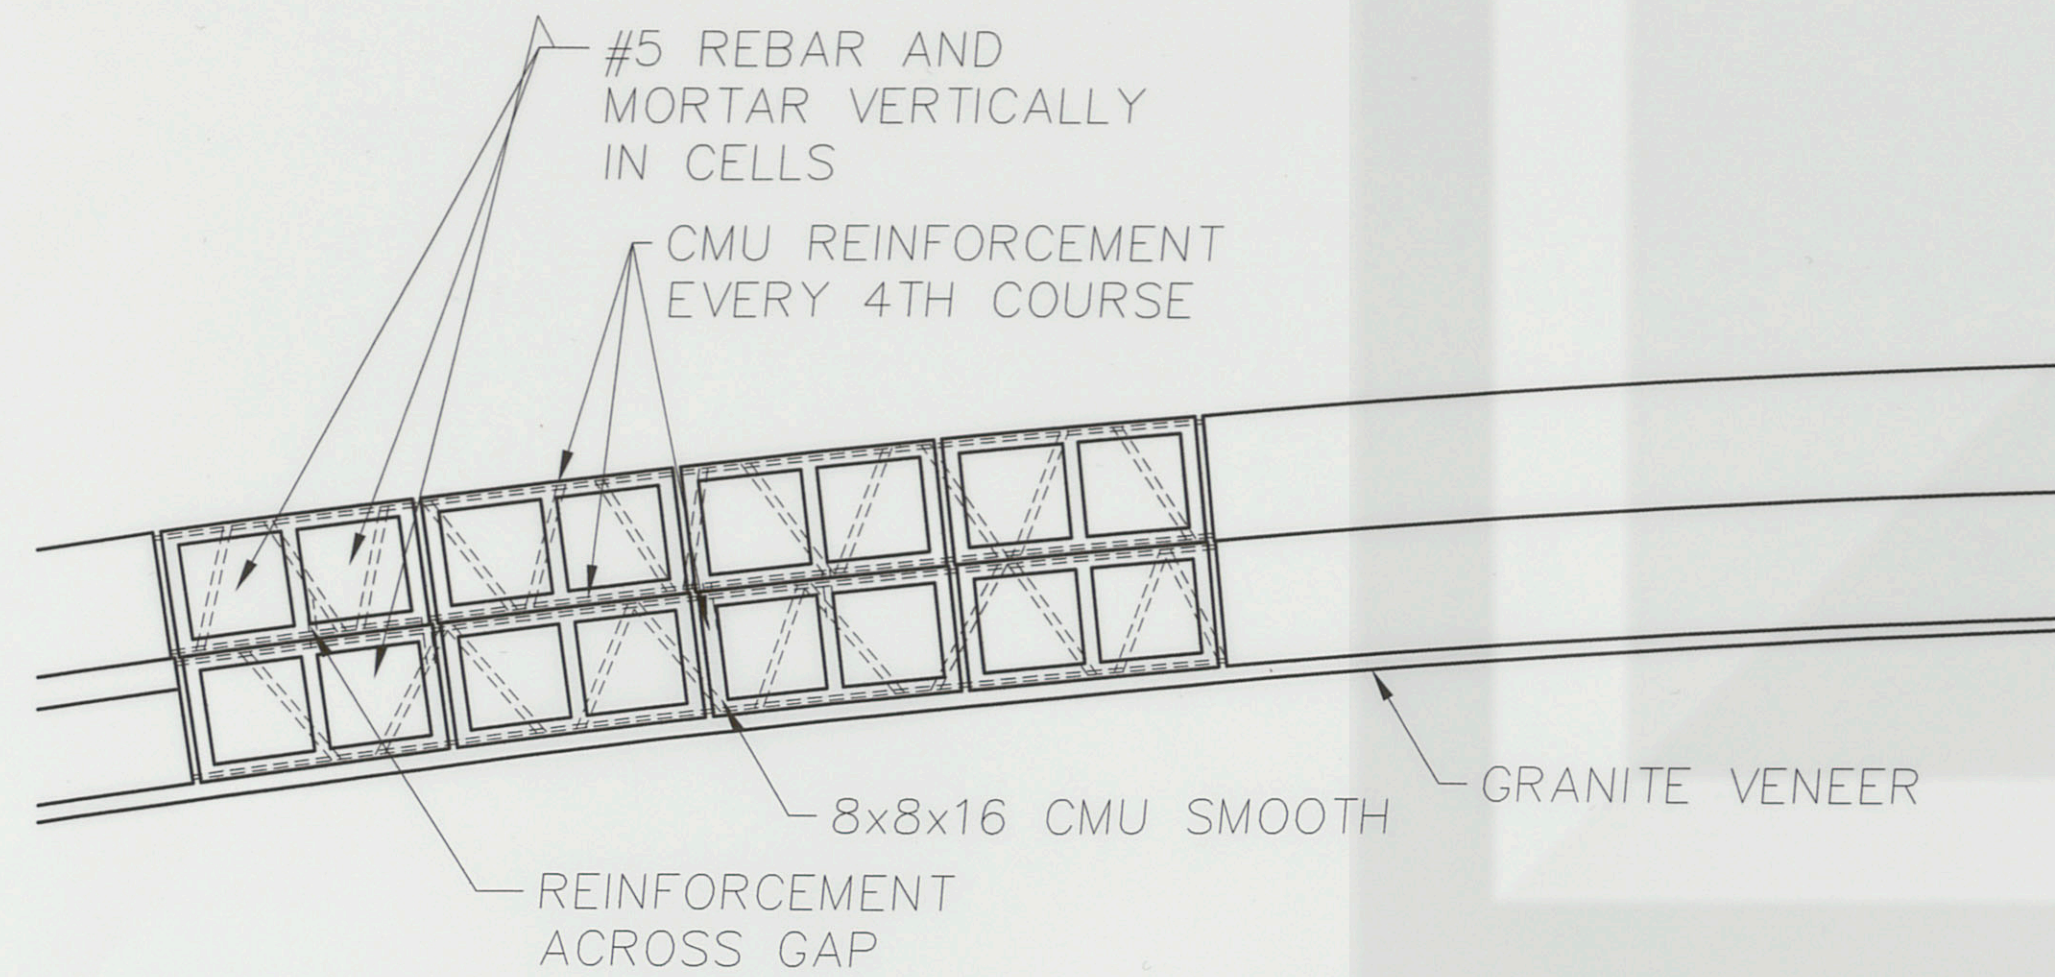


CROSS SECTION OF WALL
Scale: 1" = 1'0"

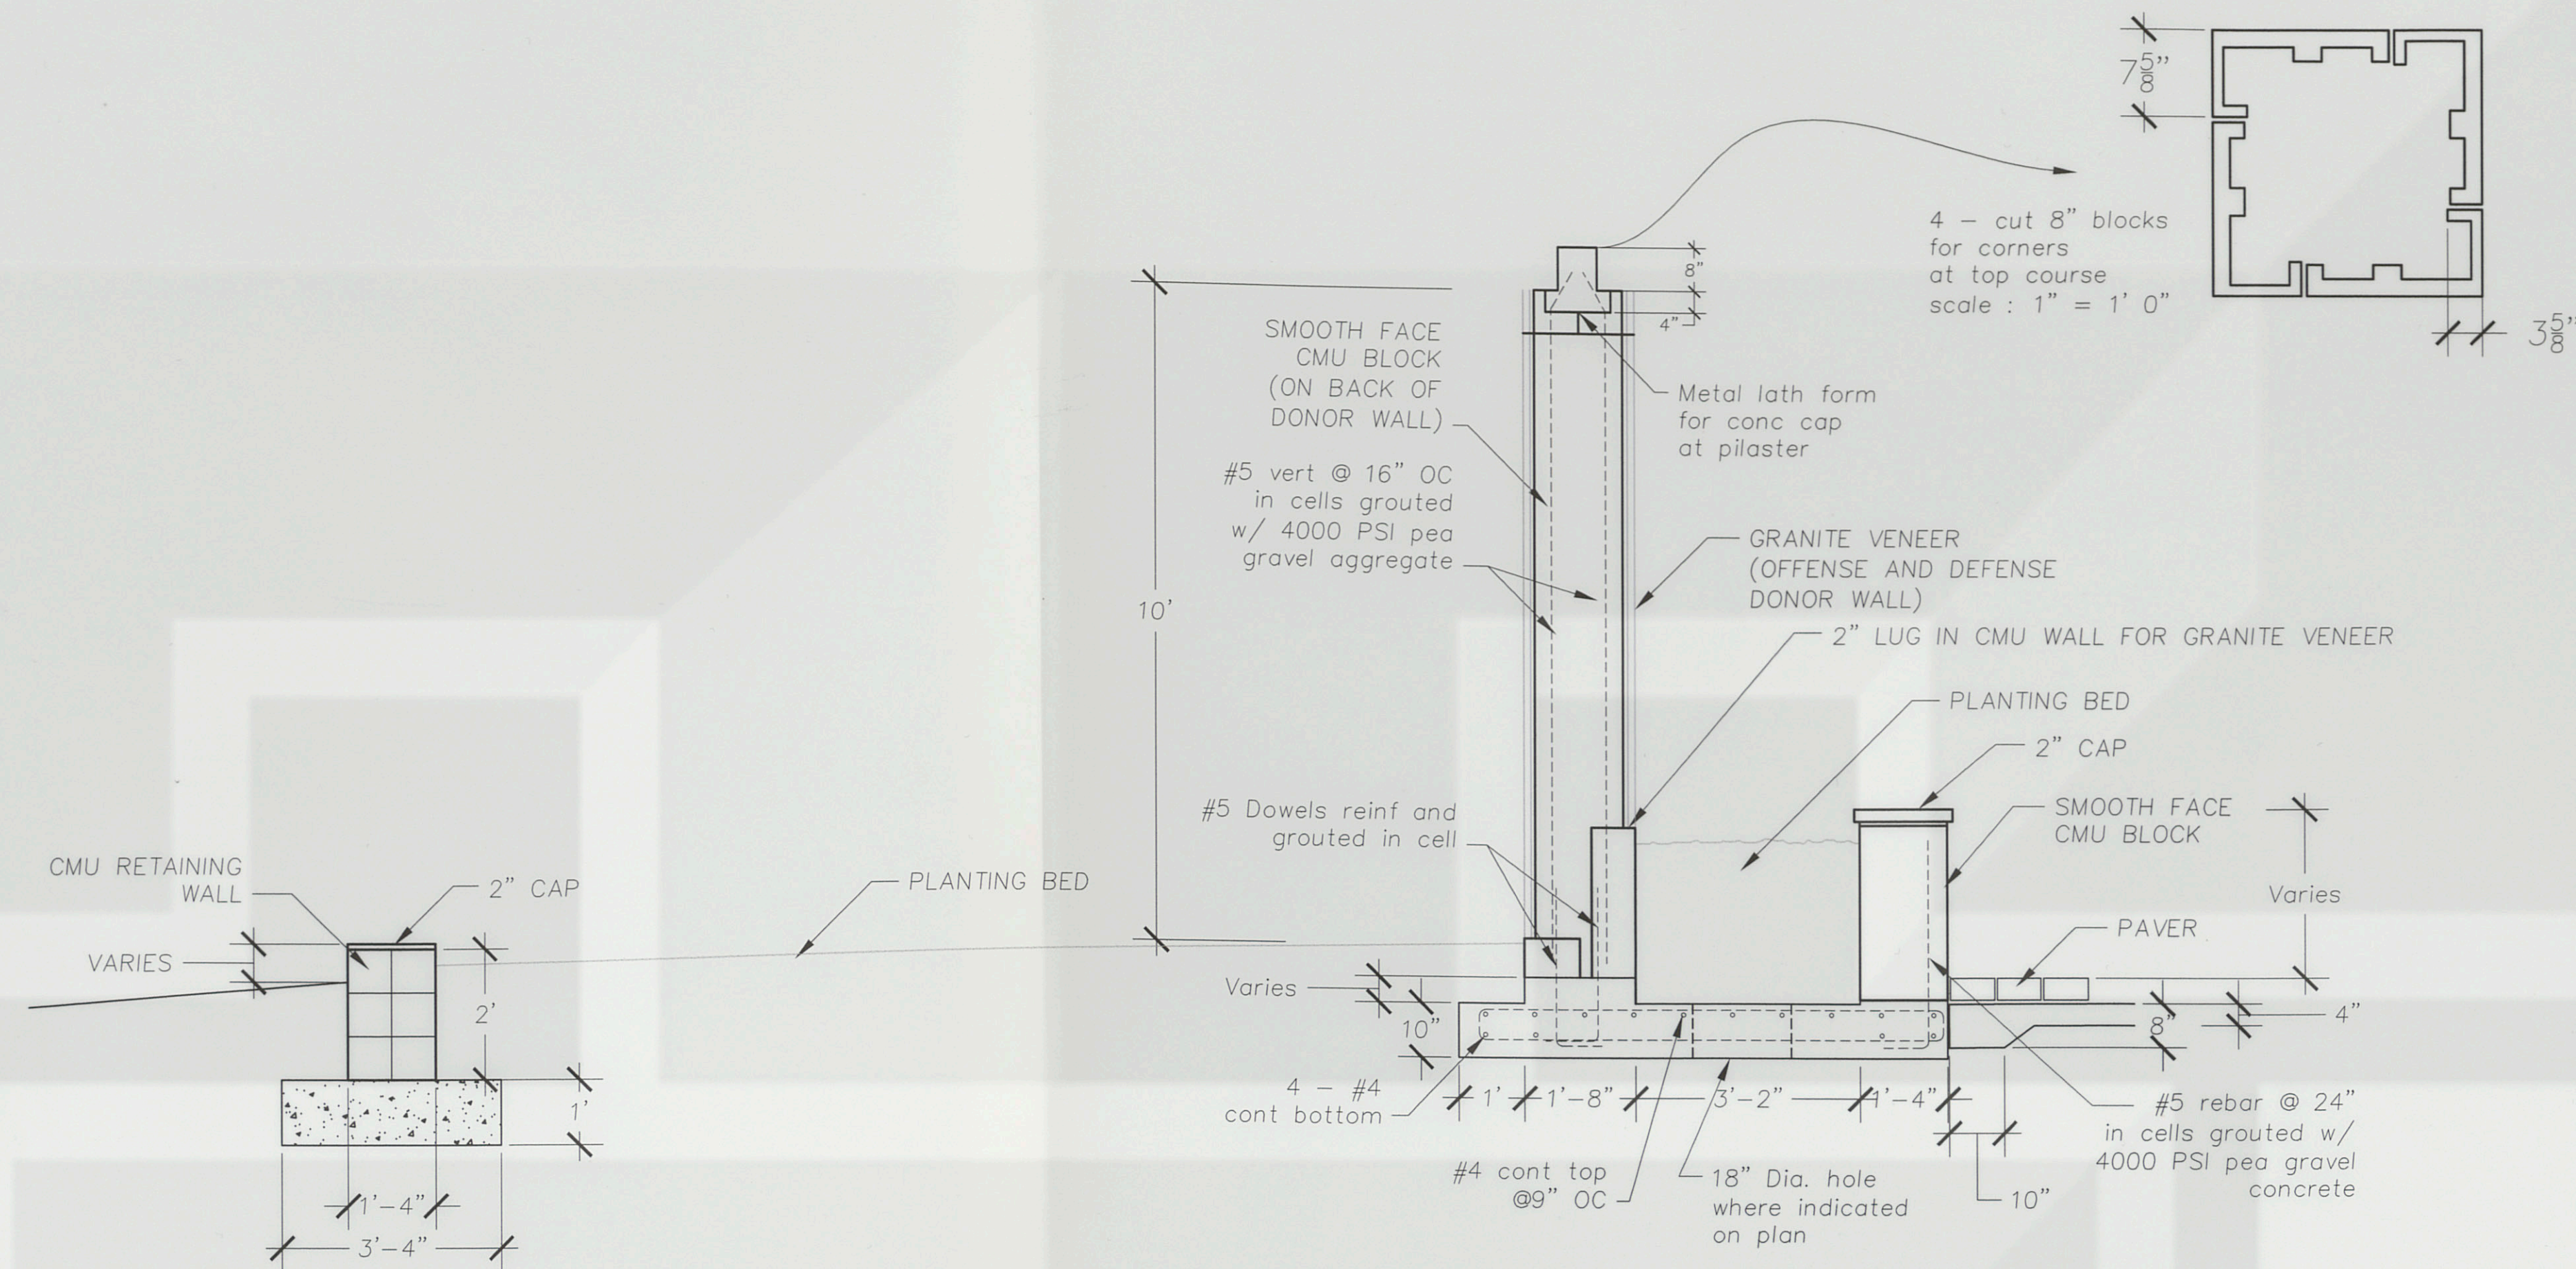


SECTION THROUGH WALL AND PLANTER
Scale: 1/2" = 1'0"

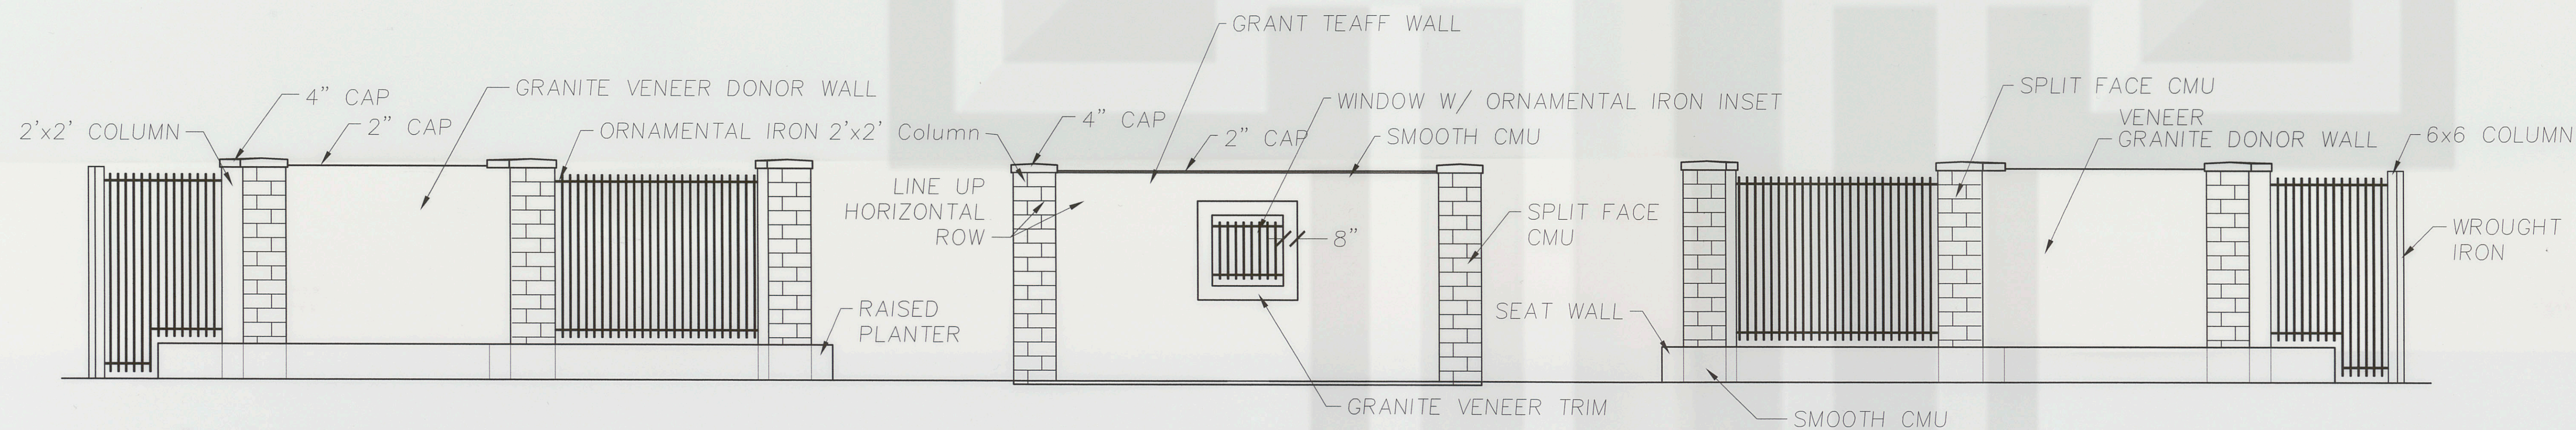

ELEVATION FROM ENTRANCE
Scale: 1/4" = 1'0"

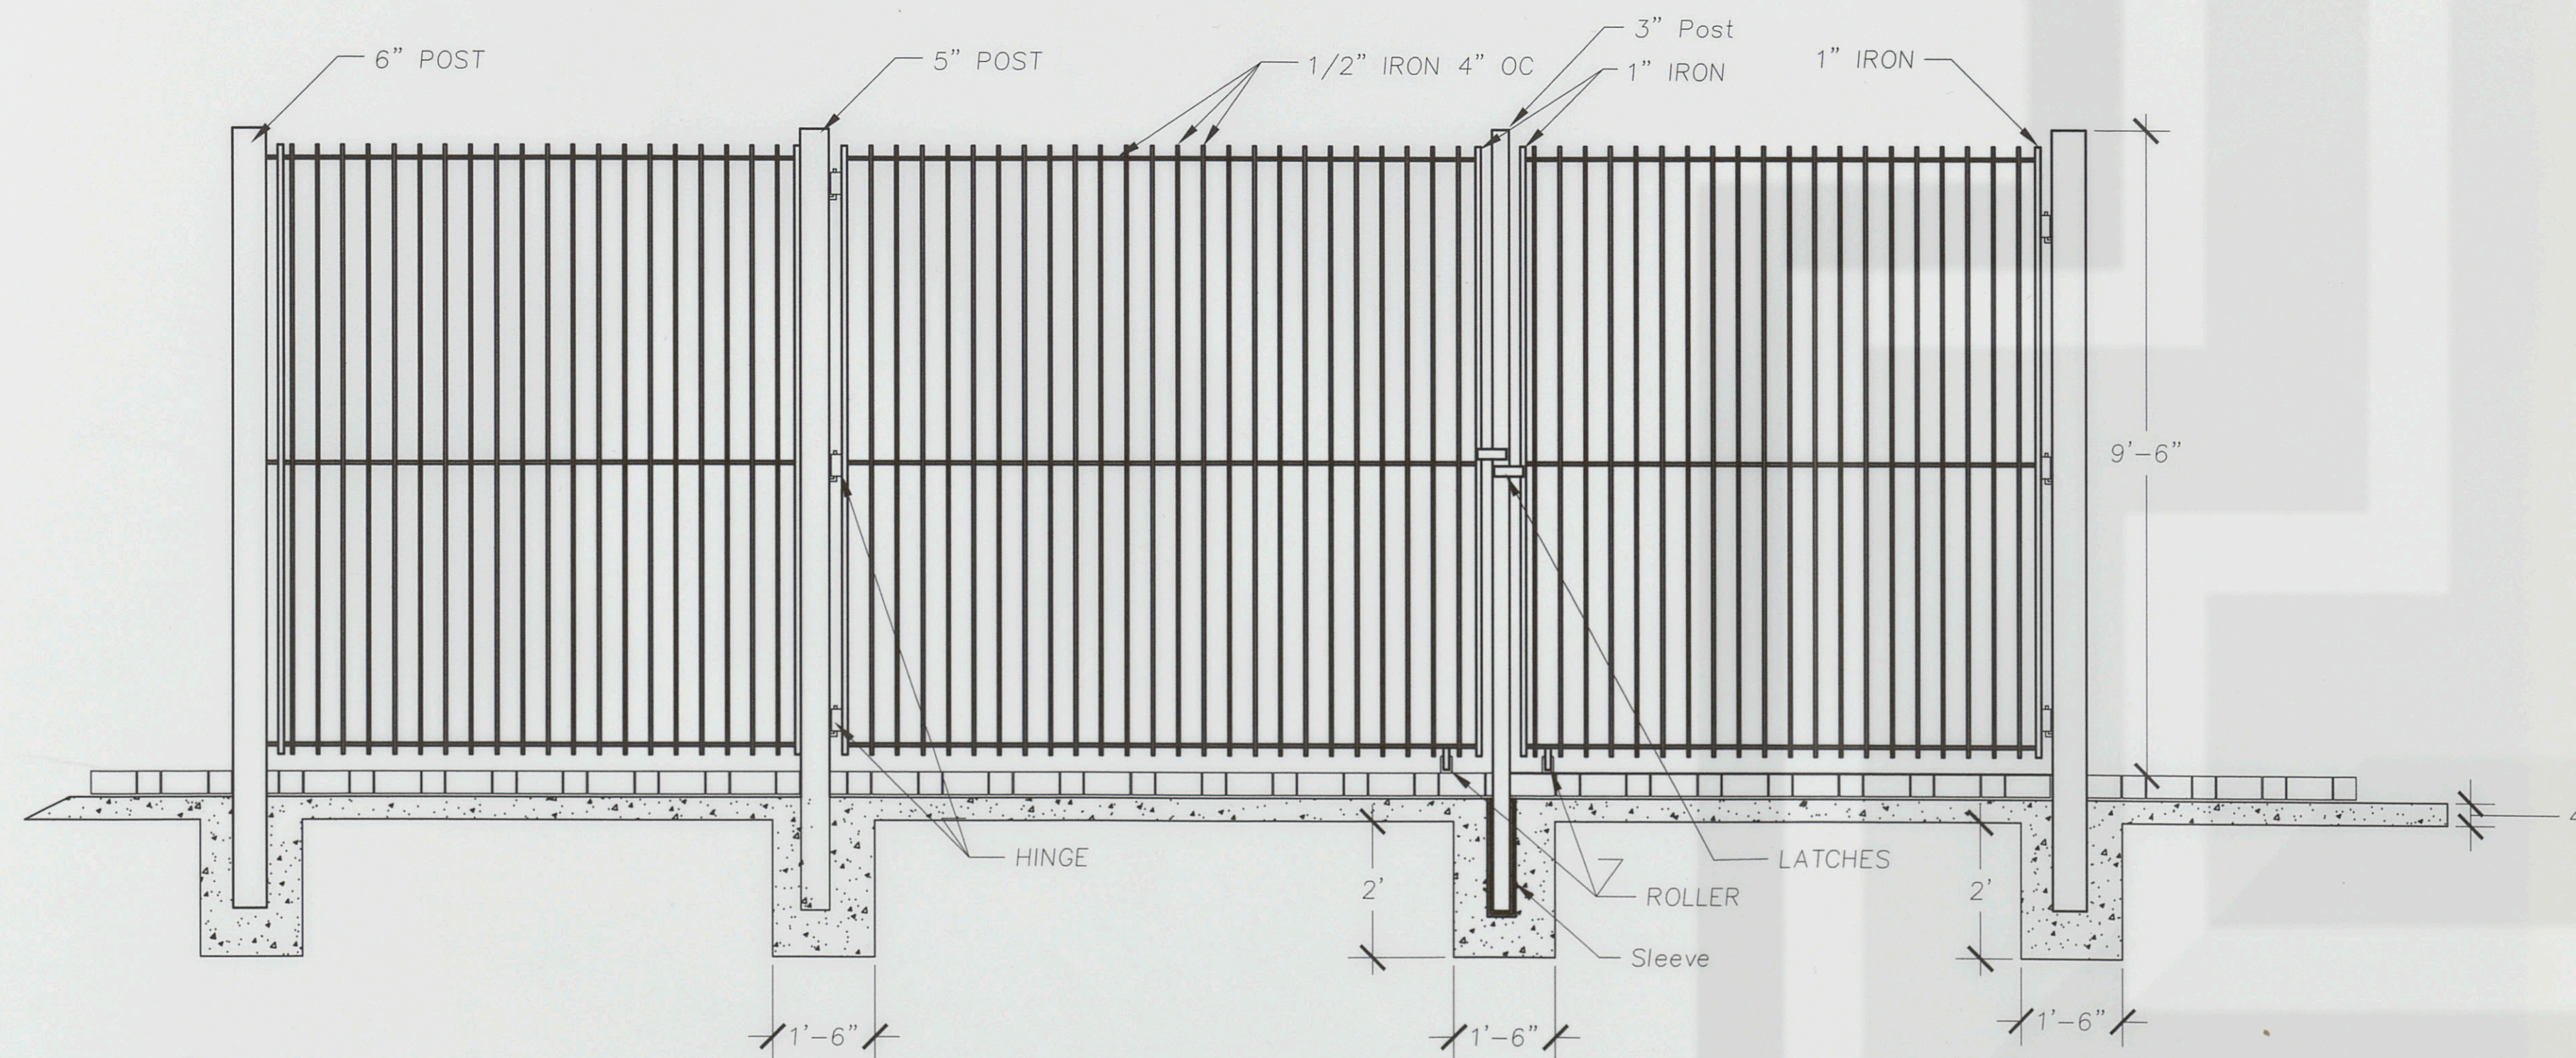

ELEVATION OF SIDE GATES
Scale: 1/2" = 1'0"

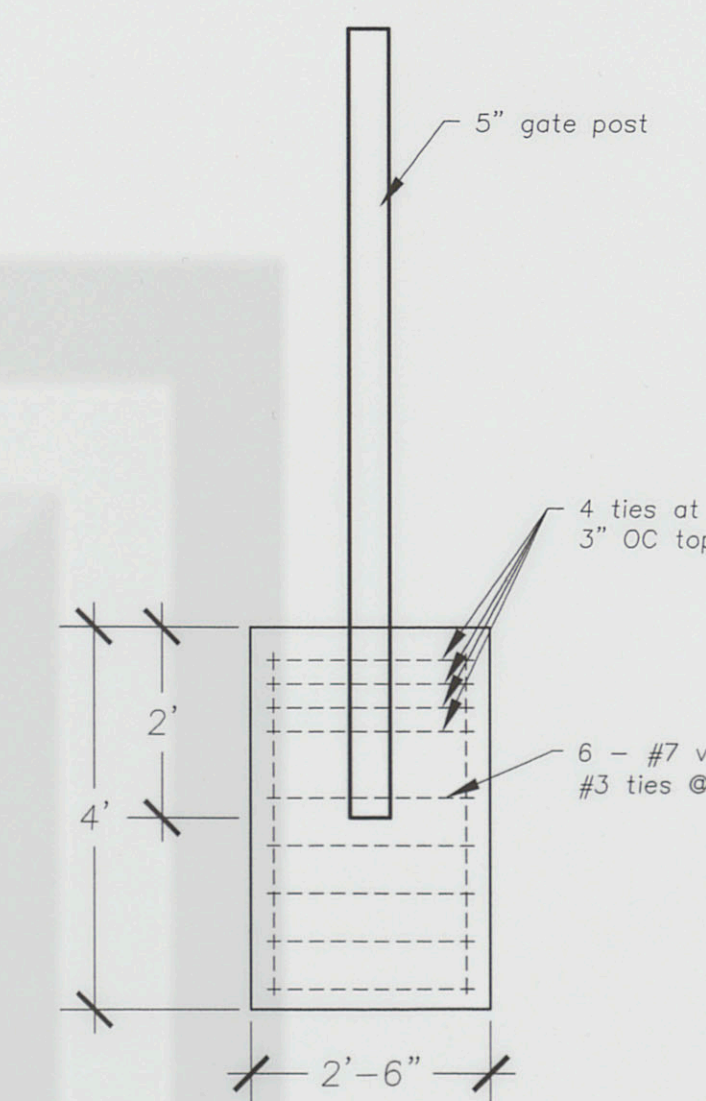

SECTION THROUGH FENCE POLE
Scale: 1/2" = 1'0"

Baylor University

Grant Teaff Plaza

Floyd Casey Stadium

Waco, TX.

Revisions:

No.	Date	By	Comments



1715 So. Capital of Texas Highway
Suite 105
Austin, Texas 78746


Phone: (512) 329-8882
Fax: (512) 329-8883
Email: mail@JRobertAnderson.com
www.JRobertAnderson.com

Key Plan:

Sheet Title:

Details

Filename: Base Scale:
Issue Date: 4.11.00 Issue For: WCI
Drawn By: Checked By: JRA

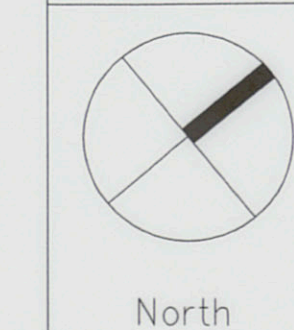

Sheet Number:



L5
OF
L7