



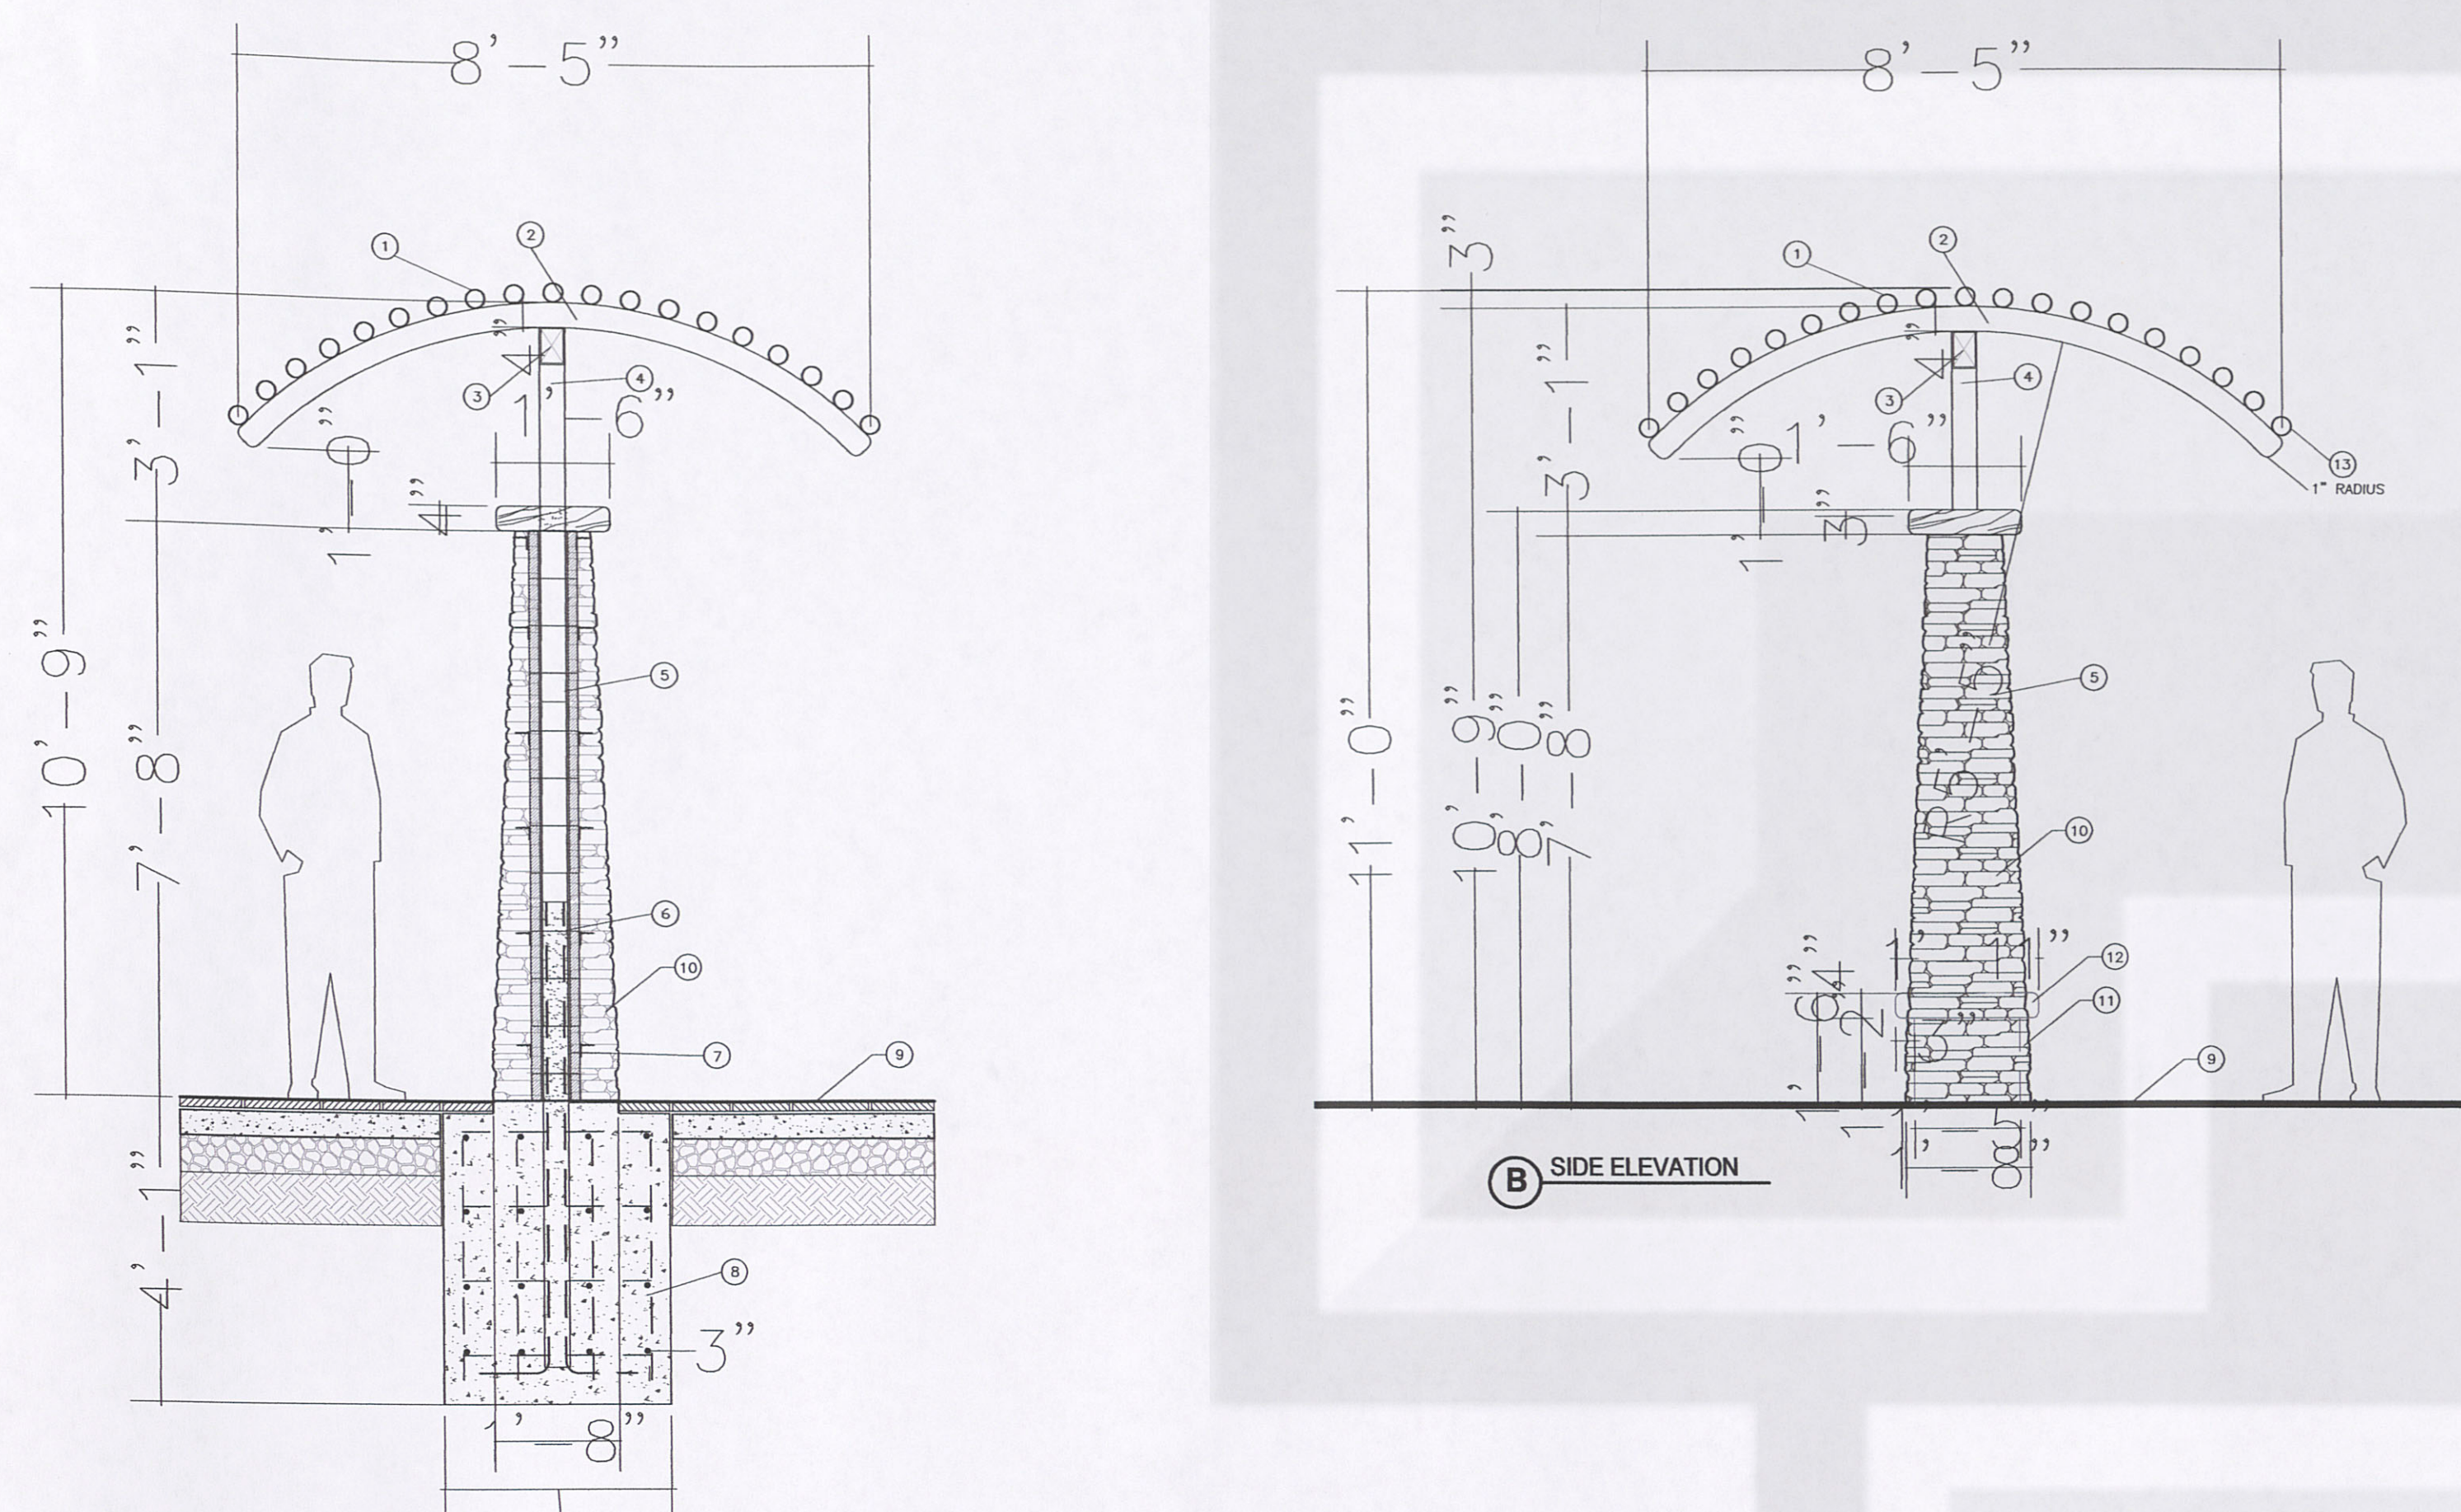


- KEY:
- ① ROLLED 3" METAL TUBE FOR TRELLIS
 - ② ROLLED 2" X 4" METAL RECTANGULAR STEEL
 - ③ ROLLED 4" X 6" METAL RECTANGULAR STEEL
 - ④ 4" X 4" SQUARE STEEL TUBE
 - ⑤ 8" X 8" CMU BLOCK, CEMENT FILL 1/2 WAY UP
 - ⑥ (4) #5 BARS VERTICLE "1" 12"
 - ⑦ WALL TIES @ 16" O.C.
 - ⑧ 3000 CONCRETE FOOTING REINF. WITH #5 BARS VERTICLE & #5 BARS HORZ. @ 12" O.C. EA. WAY
 - ⑨ PAVING FINISH GRADE
 - ⑩ SANDSTONE VENEER, RANDOM ASHLAR COURSED STONE ROUGHLY SQUARED WITH 25-30% OF THE STONES PROTRUDING
 - ⑪ 18" HT. CURVED SEATWALL
 - ⑫ SMOOTH LIMESTONE CAP
 - ⑬ ALL PIPE ENDS ARE TO BE CAPPED AND WELDED SMOOTH SO THERE IS NOT ANY OPEN ENDS FOR BIRDS AND CRITTERS

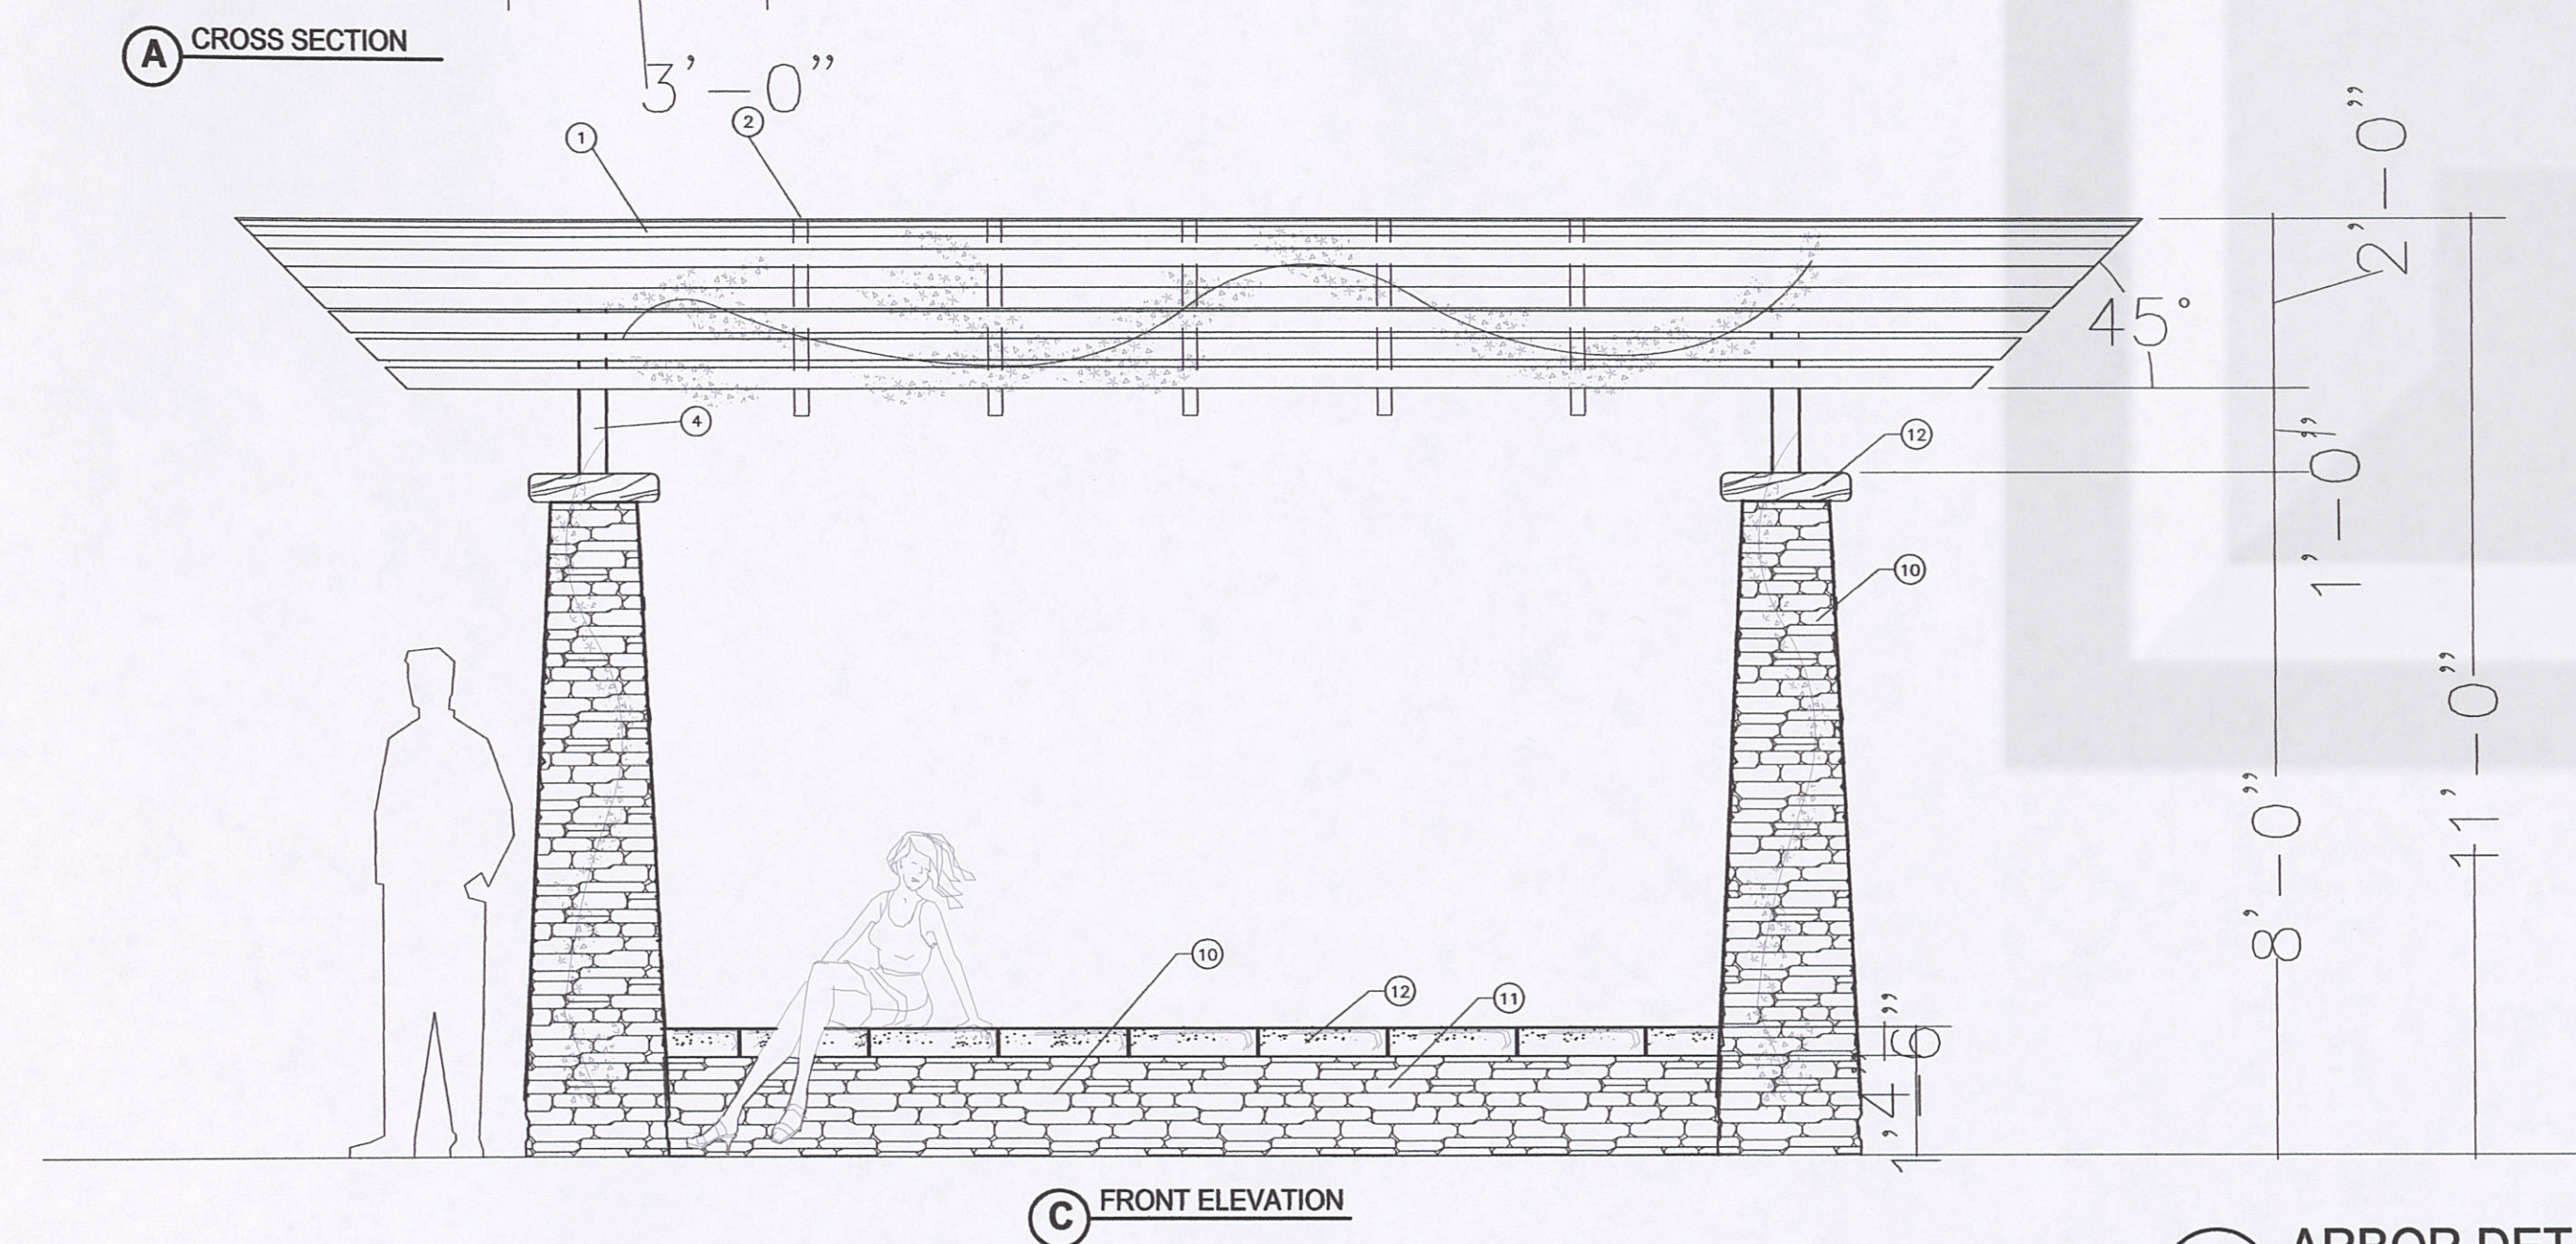


1 ARBOR DETAIL


SCALE: 1/2" = 1'

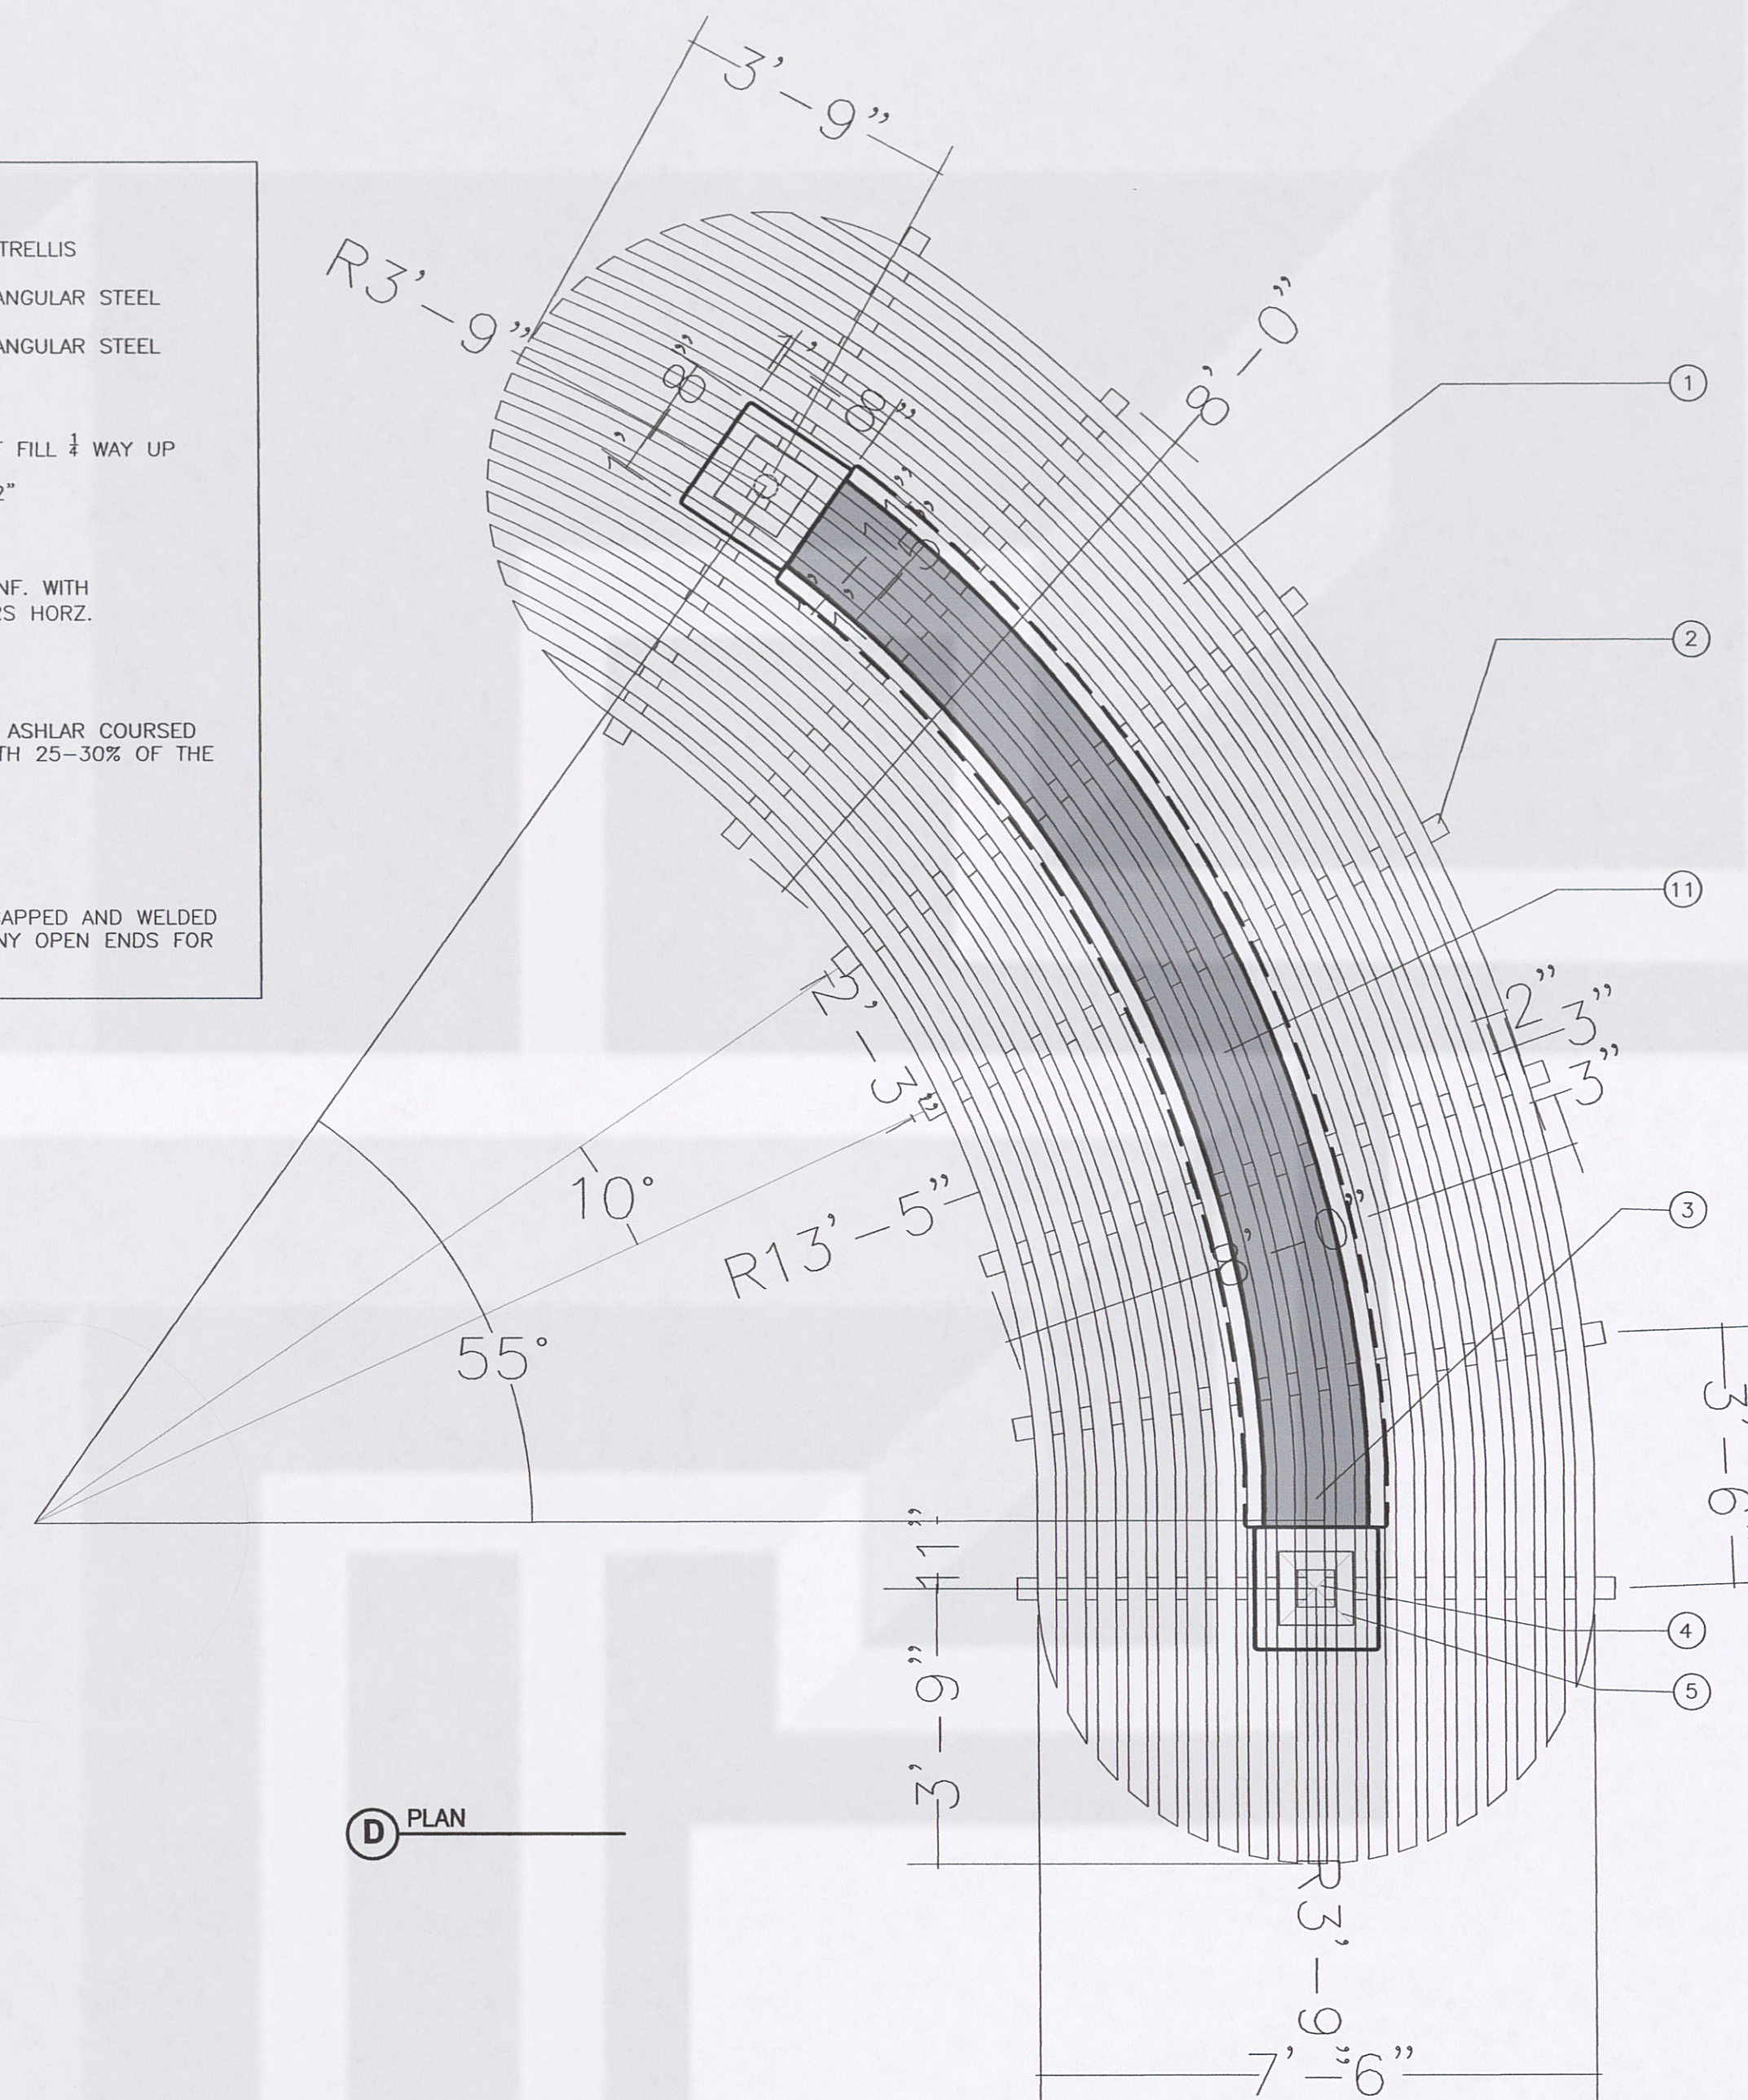

D PLAN

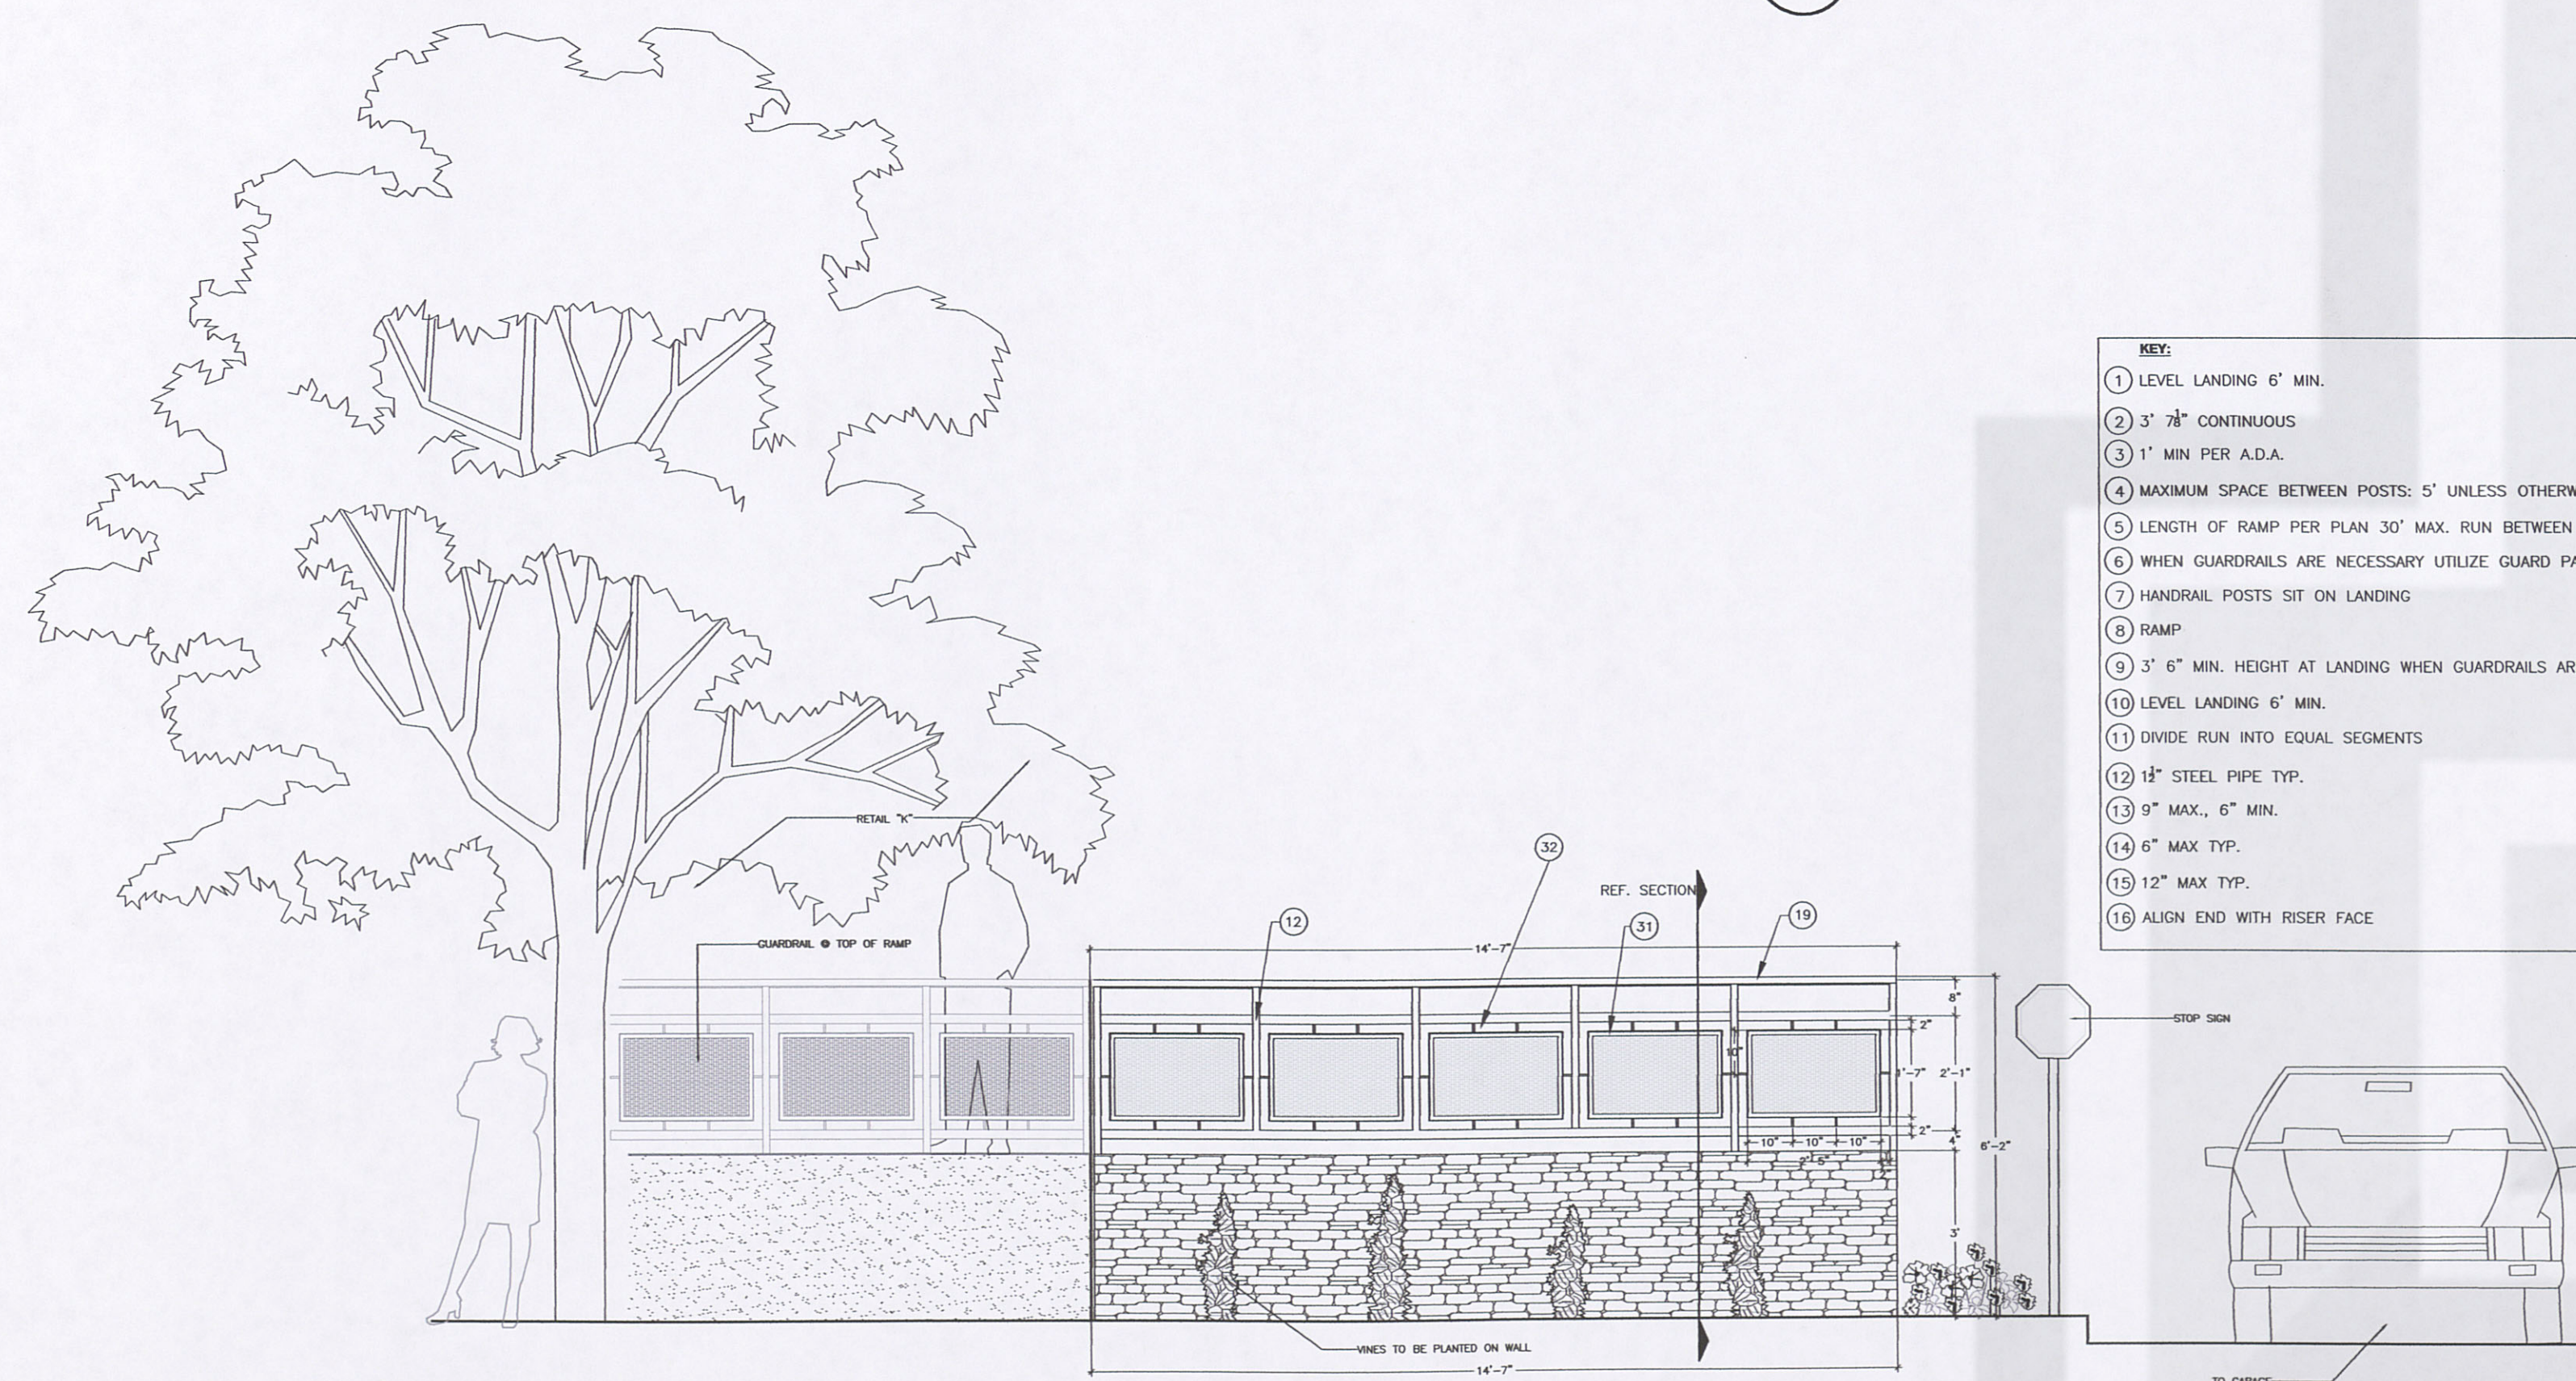

- KEY:
- ① LEVEL LANDING 6" MIN.
 - ② 3" 3/4" CONTINUOUS
 - ③ 1" MIN. PER A.D.A.
 - ④ MAXIMUM SPACE BETWEEN POSTS: 5' UNLESS OTHERWISE SPECIFIED
 - ⑤ LENGTH OF RAMP PER PLAN 30' MAX. RUN BETWEEN LANDINGS
 - ⑥ WHEN GUARDRAILS ARE NECESSARY UTILIZE GUARD PANELS AS DRAWN
 - ⑦ HANDRAIL POSTS SIT ON LANDING
 - ⑧ RAMP
 - ⑨ 3" 6" MIN. HEIGHT AT LANDING WHEN GUARDRAILS ARE REQUIRED
 - ⑩ LEVEL LANDING 6" MIN.
 - ⑪ DIVIDE RUN INTO EQUAL SEGMENTS
 - ⑫ 1/2" STEEL PIPE TYP.
 - ⑬ 9" MAX., 6" MIN.
 - ⑭ 6" MAX. TYP.
 - ⑮ 12" MAX. TYP.
 - ⑯ ALIGN END WITH RISER FACE
 - ⑰ RAMP AND HANDRAIL BREAKING LINE
 - ⑱ 1" PER A.D.A. TOP & BOTTOM
 - ⑲ 1 1/2" DIA. HANDRAIL
 - ⑳ 2" SAW CUTS, 8" DEEP, 1 1/2" O.C.
 - ㉑ CENTER LINE
 - ㉒ 1/2" STEEL PIPE
 - ㉓ 1 1/2" DIA. STD. STEEL PIPE HANDRAIL AND POSTS
 - ㉔ LENGTH PER PLAN TYP.
 - ㉕ POSTS AT 5' O.C. MAX.
 - ㉖ WELD AND GRIND ALL CONNECTIONS
 - ㉗ 1/2" DIA. PTD. STD. STEEL PIPE POST SET IN EPOXY
 - ㉘ CONC. RAMP - SLOPE TO DRAIN AWAY FROM BLDG. - SEE STRUCT.
 - ㉙ FINISH GRADE
 - ㉚ 3/4" STEEL ROD
 - ㉛ PAIR OF 1" X 1/2" STL ANGLES
 - ㉜ WIRE MESH

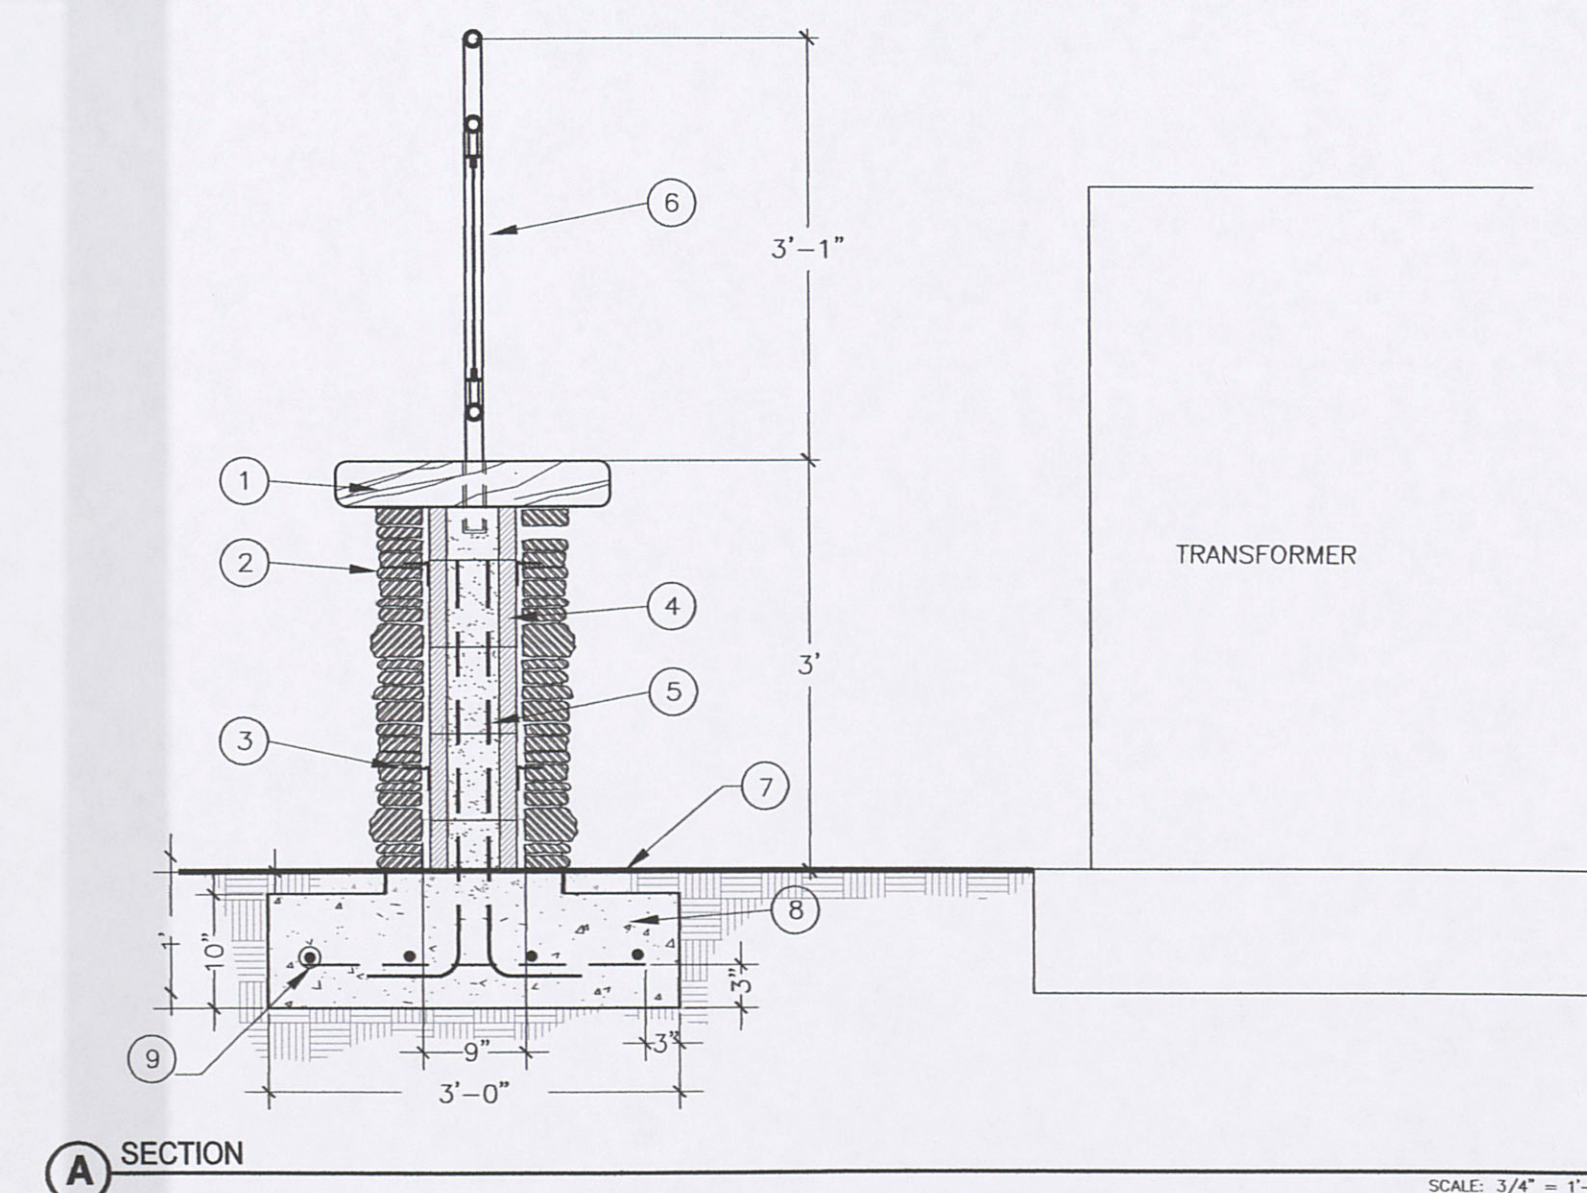

A SECTION

SCALE: 3/4" = 1'-0"

2 SCREENWALL FOR TRANSFORMERS

A JOINT VENTURE OF:

ENDEAVOR
SIMON™
REAL ESTATE GROUP

J. Robert Anderson, FASLA
landscape architects - austin, texas -
3718 MANCHACA ROAD
AUSTIN, TEXAS 78704
512.440.1049
440.8000 FAX



09/18/06

Project:

the domain
AUSTIN, TEXAS

JPR ARCHITECTS

31000 Northwestern Suite 100
Farmington Hills Michigan 48334-2585
phone 248 237 0180 fax 248 237 9161

SHEET TITLE:
HARDSCAPE DETAILS

Sheet No.
L1.124