




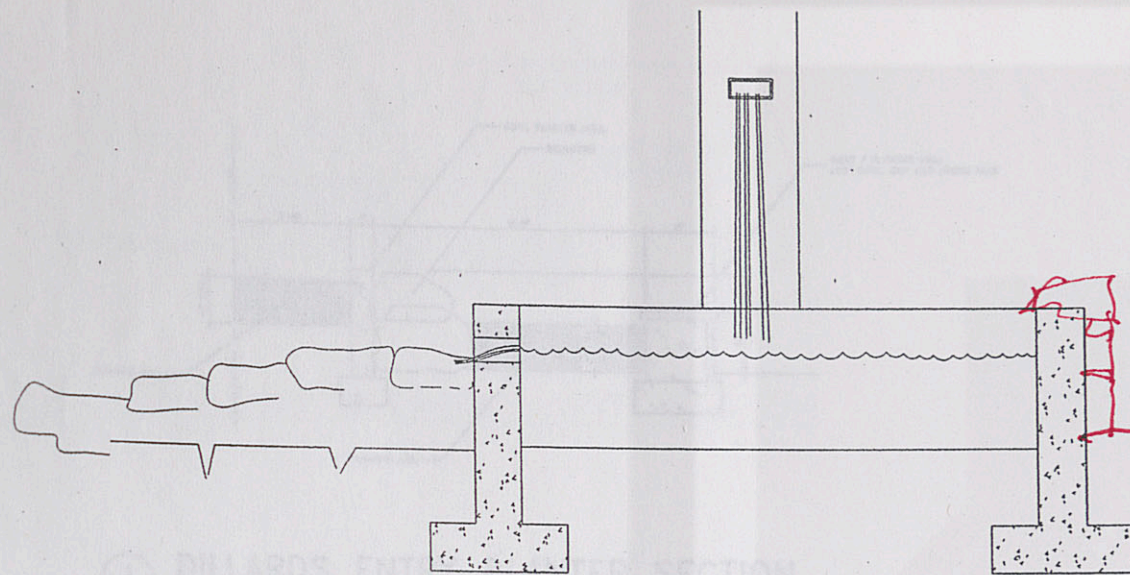


1 FOOD COURT WATER FEATURE SECTION A - A'
SCALE: 1/2"=1'-0"

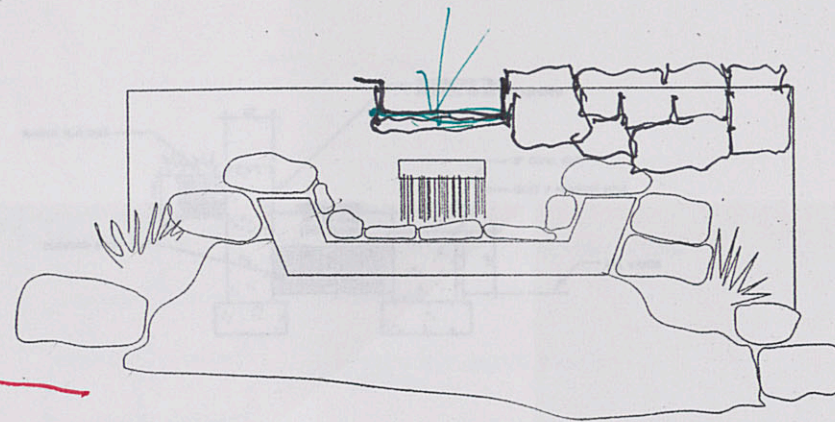

2 FOOD COURT WATER FEATURE SECTION B - B'
SCALE: 1/2"=1'-0"

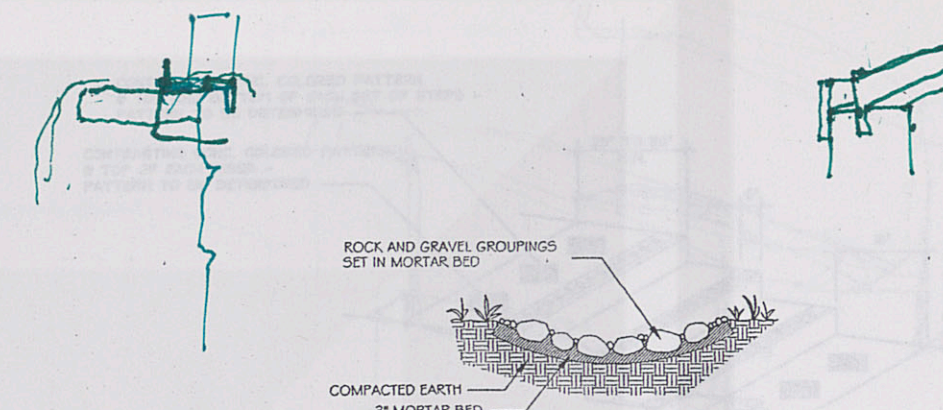

3 TYPICAL STEP PAVING DETAILS
SCALE: 1/2"=1'-0"

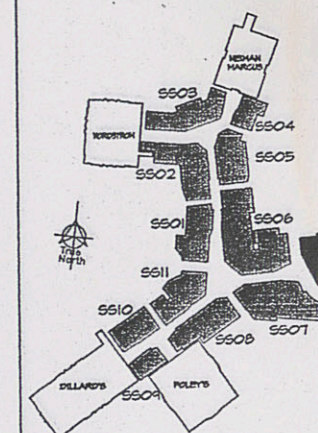

key plan

2 July 17, 2003-100% Design Development

SCALE SCALE DATE 7/17/03

1 02.03.03 Schematic Design Submittal

No. Date & Description of Issue

The Shops at La Cantera

F.M. 1604 and I.H. 10
San Antonio, Texas.

OWNER
LA CANTERA RETAIL
LIMITED PARTNERSHIP

Contact: Gregory Zimmerman
The Rouse Company
Tel: 702.791.4311 / Fax: 702.791.4486

ARCHITECT

ALAMO ARCHITECTS

108 King William
San Antonio, Tx. 78204
Tel: 210.227.2612 / Fax: 210.227.9457

LANDSCAPE ARCHITECT

J. ROBERT ANDERSON FASLA

1715 S. Capital of Texas Highway Suite 105
Austin, Tx. 78746
Tel: 512.329.8882 / Fax: 512.329.8883

STRUCTURAL ENGINEER

JASTER - QUINTANILLA
SAN ANTONIO, LLP.

125 West Sunset
San Antonio, Tx. 78209
Tel: 210.349.9098 / Fax: 210.349.0146

MEP ENGINEER

GOETTING & ASSOCIATES INC

12042 Blanco Road
San Antonio, Tx. 78216
Tel: 210.530.7000 / Fax: 210.377.0256

CIVIL ENGINEER

PAPE - DAWSON
ENGINEERS INC.

555 E. Ramsey
San Antonio, Tx. 78216
Tel: 210.375.9000 / Fax: 210.375.9020

PRELIMINARY

NOT FOR REGULATORY
APPROVAL PERMIT, OR
CONSTRUCTION


ROB ANDERSON
TEXAS REG. NO. 754

JOB NO. JOB NO. DRAWN BY: DRWNSY


SHEET TITLE & NO.:

LANDSCAPE
DETAILS


L502

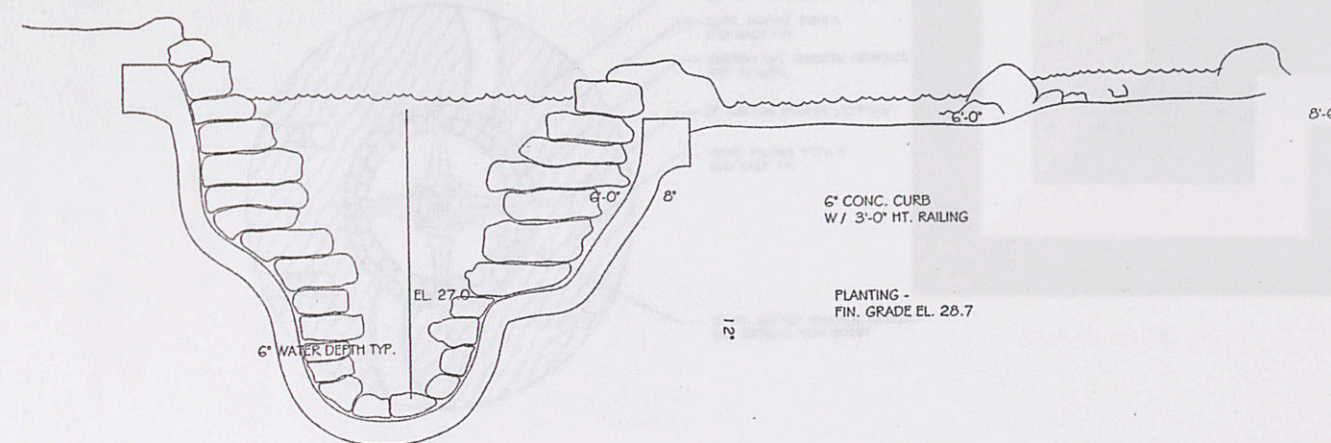


4 FOOD COURT WATER FEATURE SECTION D - D'
SCALE: 1/2"=1'-0"

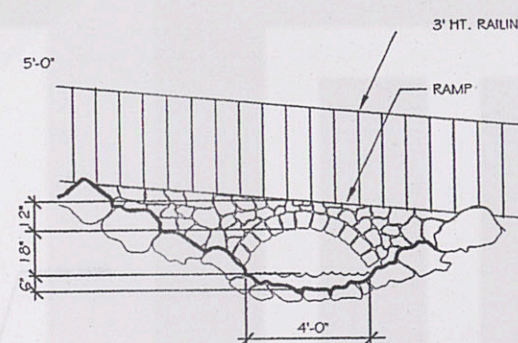


5 SERPENTINE RAMP SECTION A - A'
SCALE: 1/2"=1'-0"

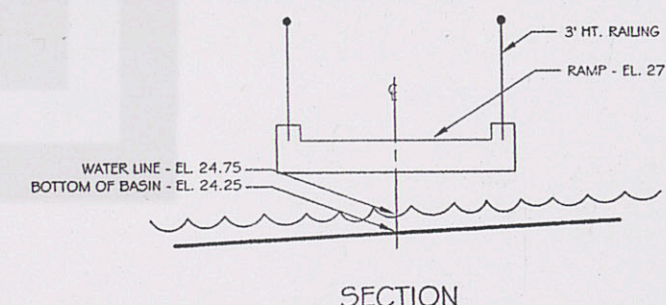

6 SERPENTINE RAMP SECTION B - B'
SCALE: 1/2"=1'-0"

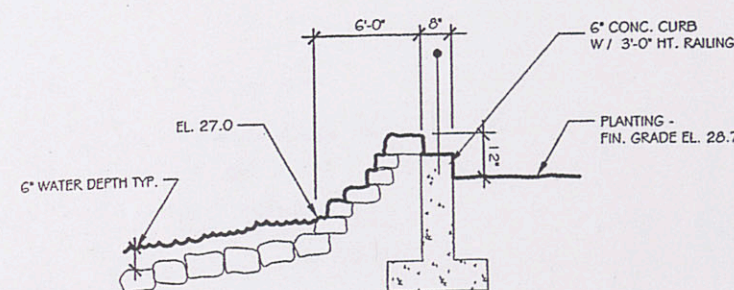

7 SERPENTINE RAMP WATER FEATURE SECTION C - C'
SCALE: 1/2"=1'-0"

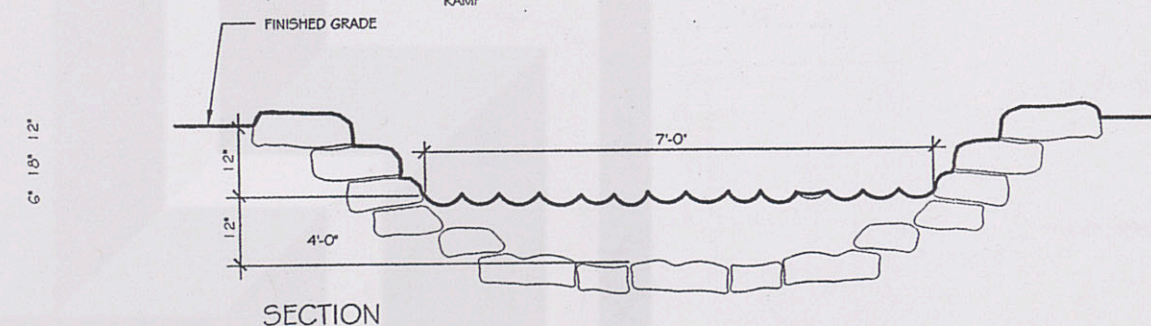

8 SERPENTINE RAMP WATER FEATURE SECTION D - D'
SCALE: 1/2"=1'-0"