


1 BALCONY DOOR HEAD DETAIL AT STONE

3" = 1'-0"


2 BALCONY DOOR HEAD DETAIL AT STUCCO

6" = 1'-0"

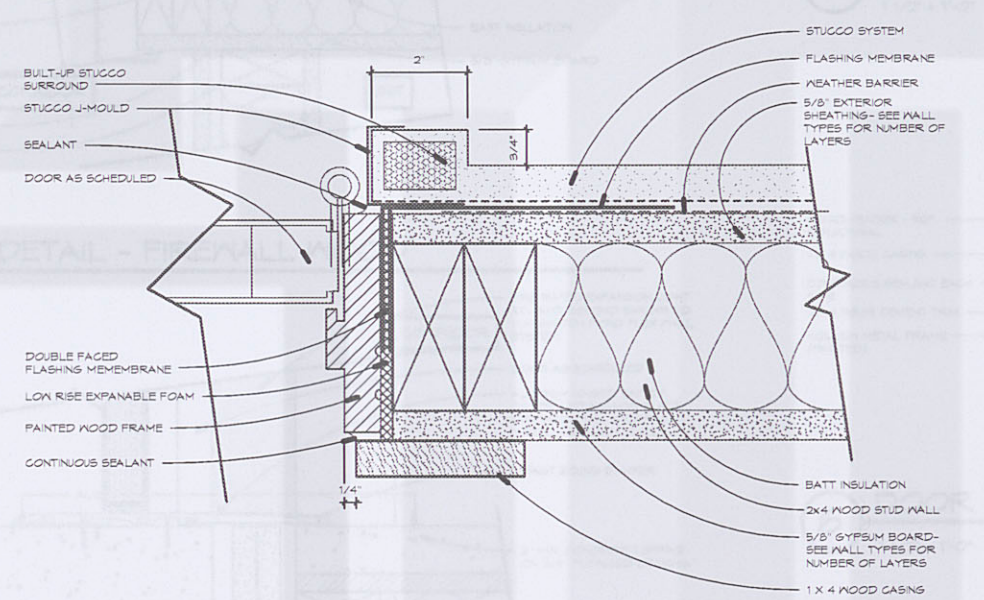

5 BALCONY DOOR JAMB DETAIL AT STUCCO

6" = 1'-0"

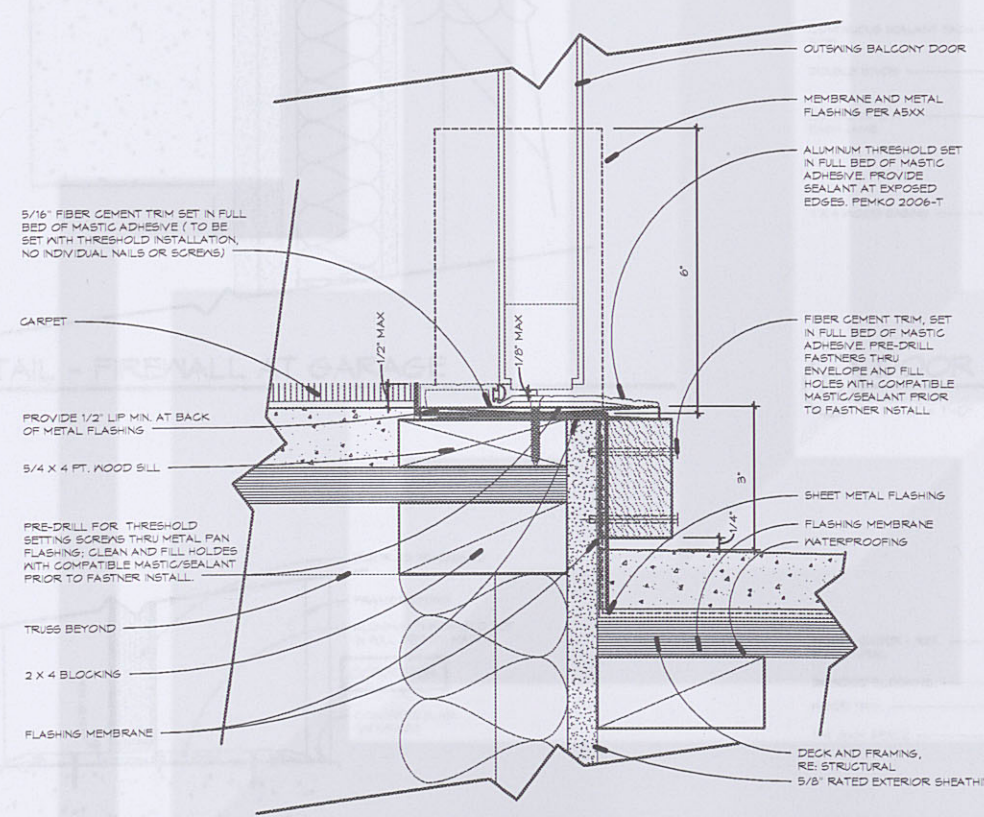


7 BALCONY DOOR SILL DETAIL AT SIDING

6" = 1'-0"




3 TRANSOM DETAIL

1" = 1'-0"

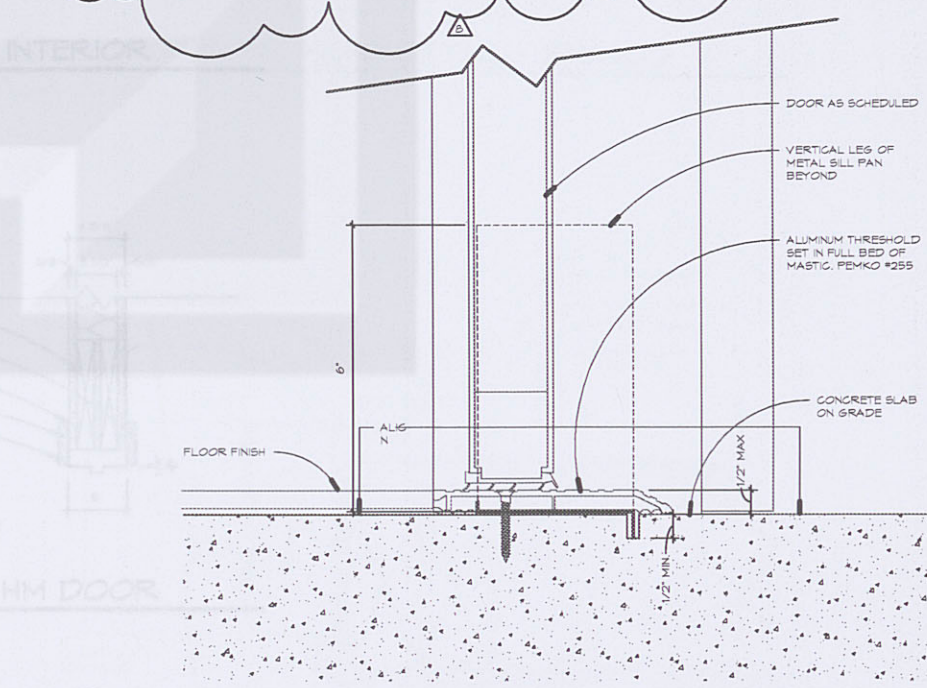

6 UNIT ENTRY SILL DETAIL AT CONCRETE

6" = 1'-0"

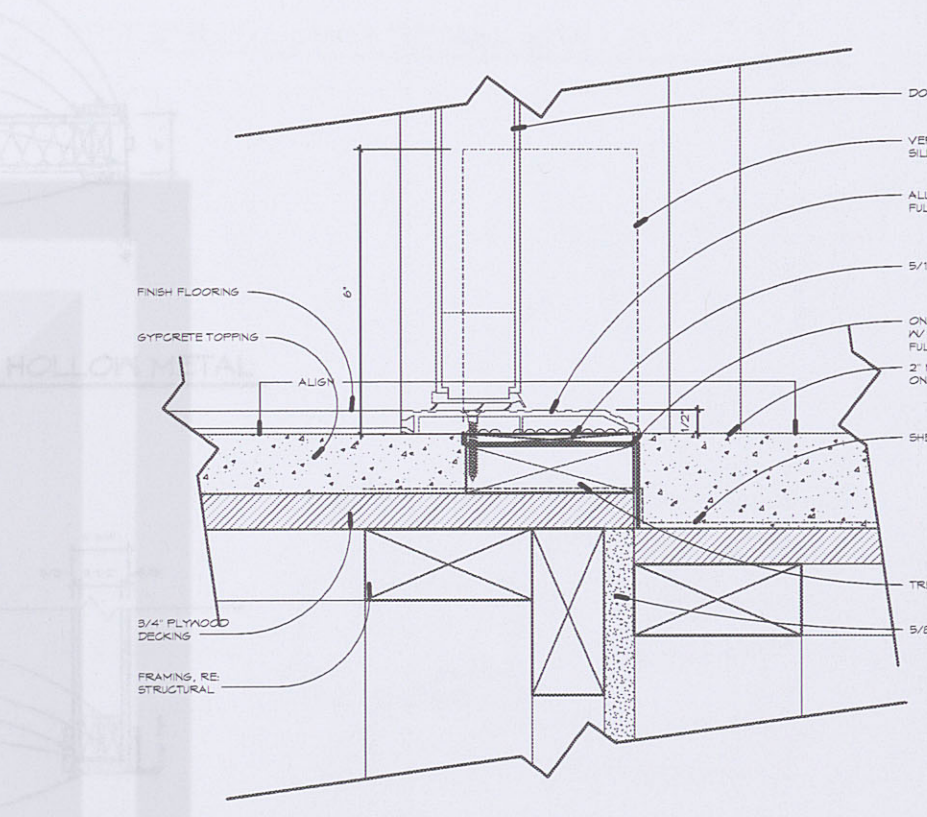

8 UNIT ENTRY SILL DETAIL AT CORRIDOR

6" = 1'-0"



LRK

Looney Ricks Kiss

Architecture Planning Interiors Research
175 Toyota Plaza, Suite 600
Memphis, Tennessee 38103
Telephone 901.521.1440
Fax 901.525.2760
E-mail info@lrk.com

Client:

LOADSTAR, Inc.

9830 Colonnade Boulevard, Suite 600

San Antonio, Texas 78230

Issues

Date Issues

06.08.12 PRICING SET
07.11.12 PERMIT SET

No. Date Revisions

10/15/12 For Construction Set

©2012 LRK Inc.
Drawings, written material, and design concepts shall not be used or reproduced in whole or part in any form or format without prior written consent of LRK Inc. Do not scale drawings. Use given dimensions only. If not shown, verify correct dimensions with the Architect. Contractor shall check and verify all dimensions and conditions at job site.

Seal



Project Number: 01.11073.00

Project Name:

La Cantera Mixed Use
6215 Via La Cantera
San Antonio, Texas 78256

Drawing Name:

DOOR DETAILS

Drawn By: BD, MF, DS

Checked By: BD, BE