

Client:

LOADSTAR, Inc.

9830 Colonnade Boulevard, Suite 600

San Antonio, Texas 78230

Issues

Date	Issues
01.27.12	
04.03.12	50% CD
06.08.12	PRICING SET
07.11.12	PERMIT SET

No.	Date	Revisions
5	9/12/12	PERMIT SET REVISION
8	10/15/12	For Construction Set

©2012 LRK Inc.
Drawings, written material, and design concepts shall not be used or reproduced in whole or part in any form or format without prior written consent of LRK Inc. Do not scale drawings. Use given dimensions only. If not shown, verify correct dimensions with the Architect. Contractor shall check and verify all dimensions and conditions at job site.

Seal



Project Number: 01.11073.00

Project Name:

La Cantera Mixed Use
6215 Via La Cantera
San Antonio, Texas 78256


Drawing Name:

Stair 02


Drawn By: BD, MF, DS

Checked By: BD, BE


STAIR GENERAL NOTES:
1. ALL STAIRS SHALL HAVE A 44" MIN CLR WIDTH.
2. STAIRWAY IDENTIFICATION SIGN PER IRC 1022.9 SHALL DESIGNATE THE FLOOR LEVEL, THE TERMINUS OF THE TOP AND BOTTOM OF THE INTERIOR EXIT STAIRWAY AND IDENTIFY THE STAIR NUMBER. SIGN SHALL ALSO STATE THE STORY OF, AND THE DIRECTION TO, THE EXIT DISCHARGE AND THE AVAILABILITY OF ROOF ACCESS.

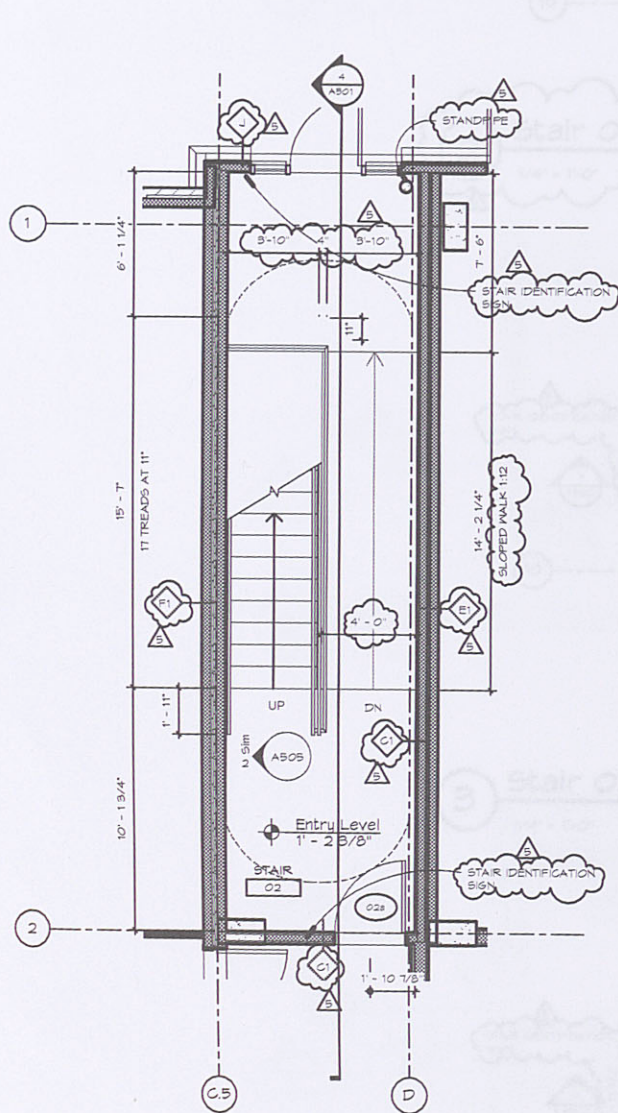


1 Stair 02 Entry Level Plan
1/4" = 1'-0"

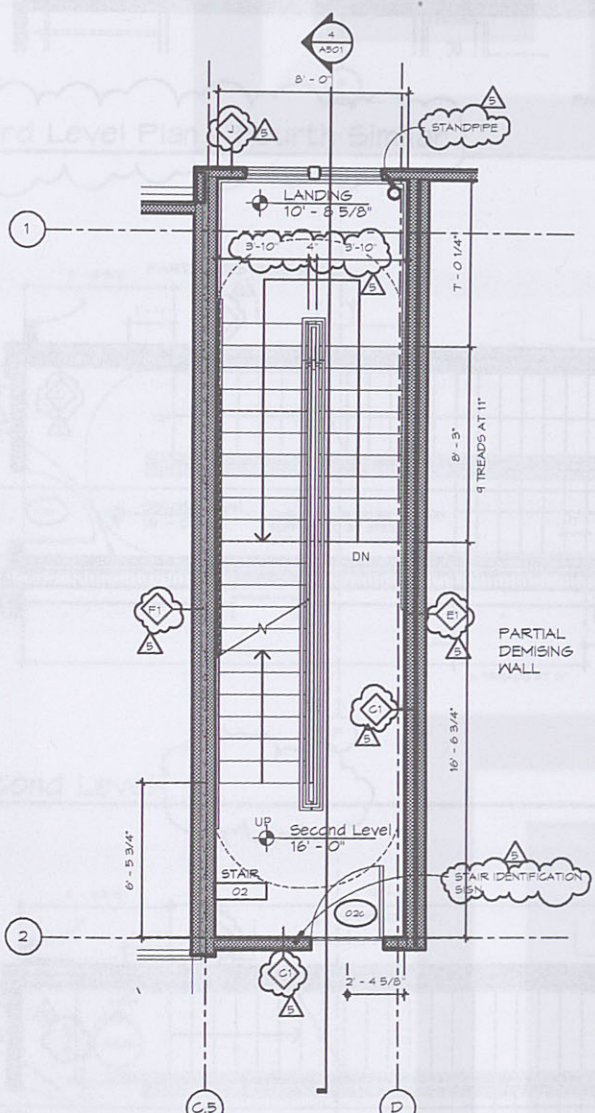

2 Stair 02 Second Level Plan
1/4" = 1'-0"

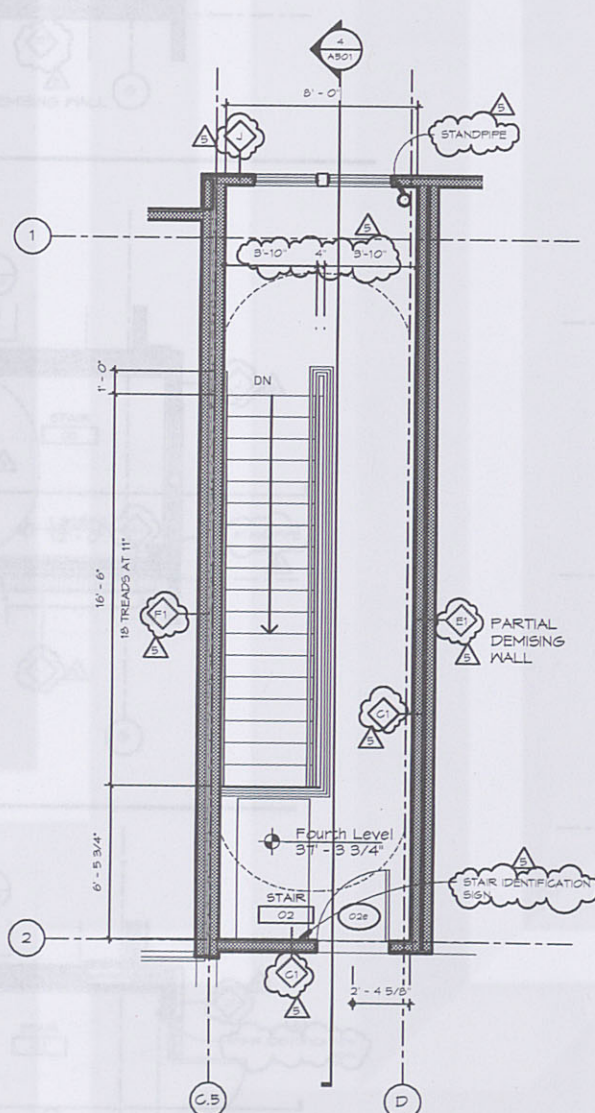

3 Stair 02 Fourth Level Plan
1/4" = 1'-0"

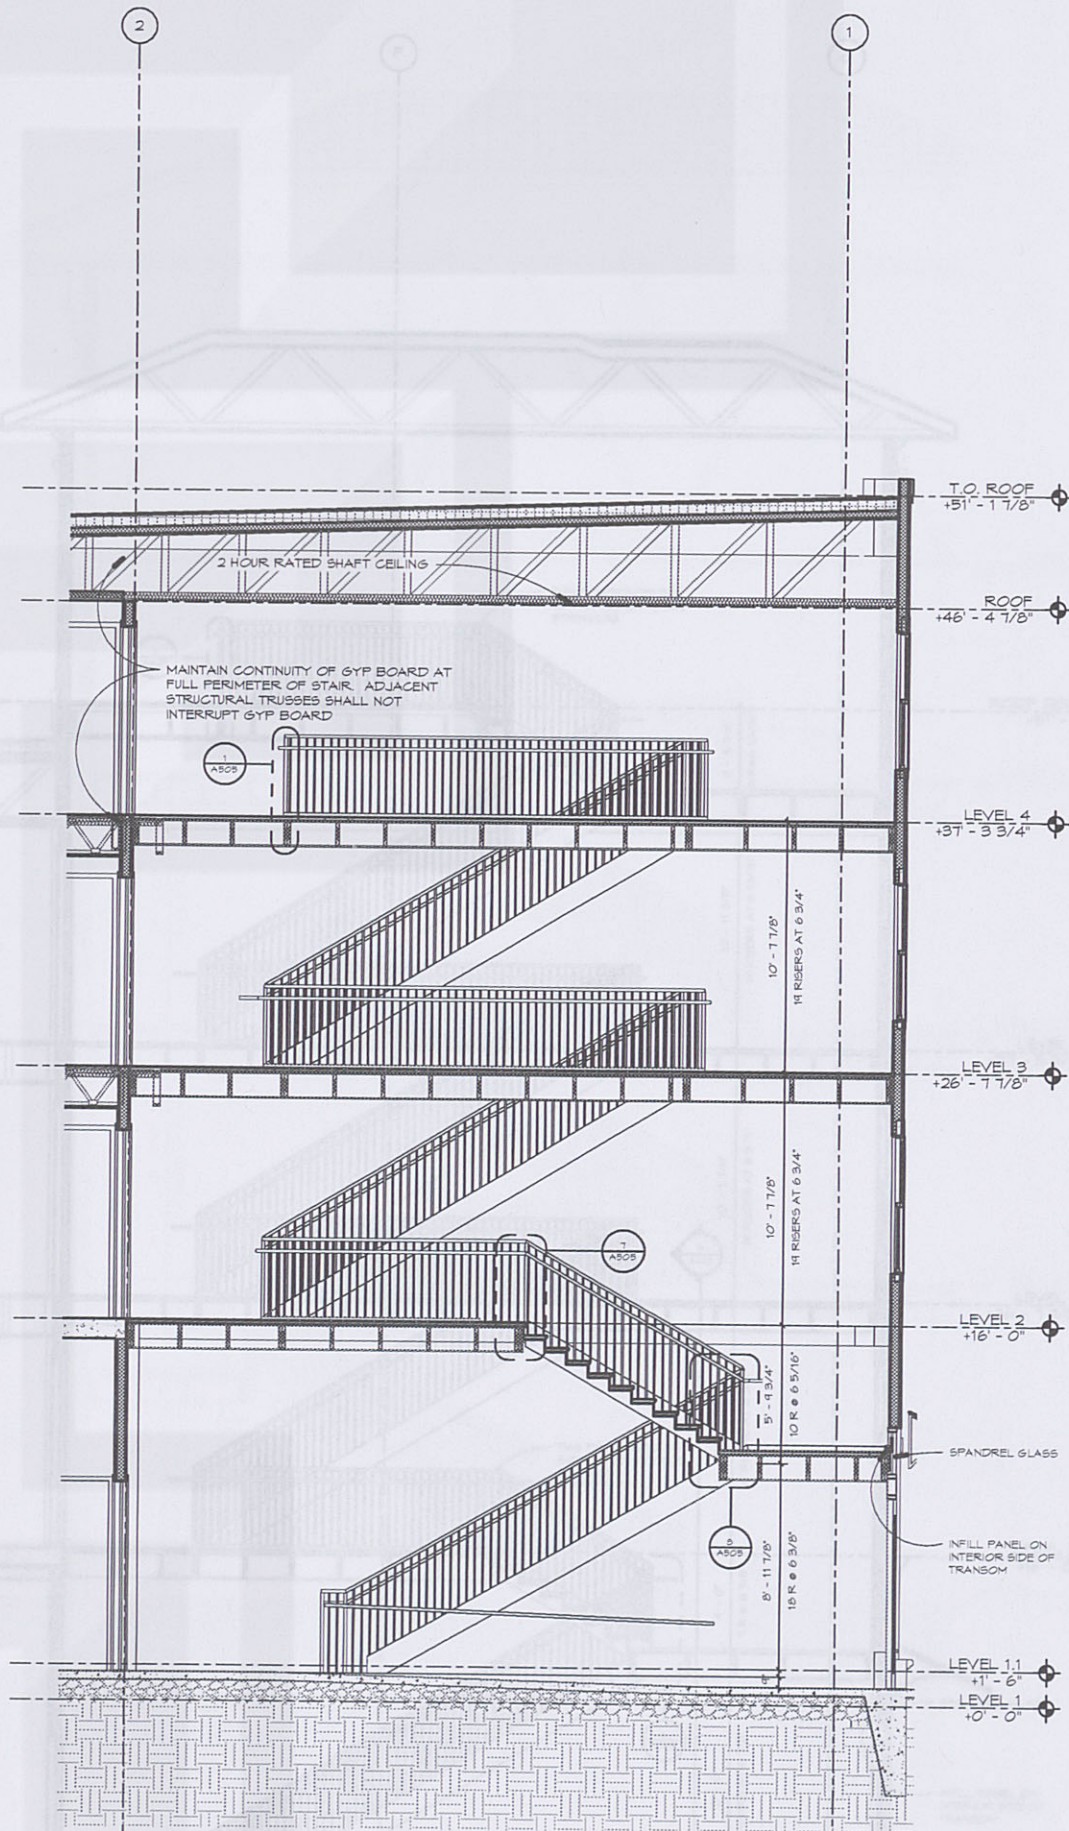

4 Stair 02 Section
1/4" = 1'-0"