




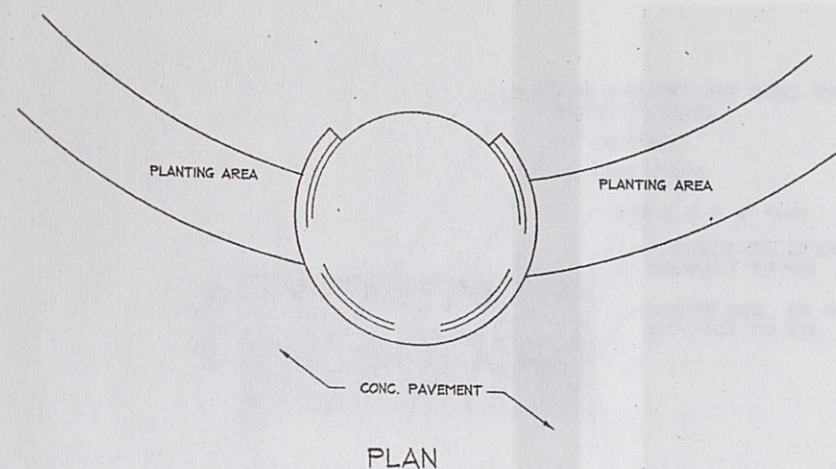

NOTE:
CUSTOM FABRICATION OF
MEXICAN MASK/PLANTER
BY STUDIO CORTEZ OR EQUAL

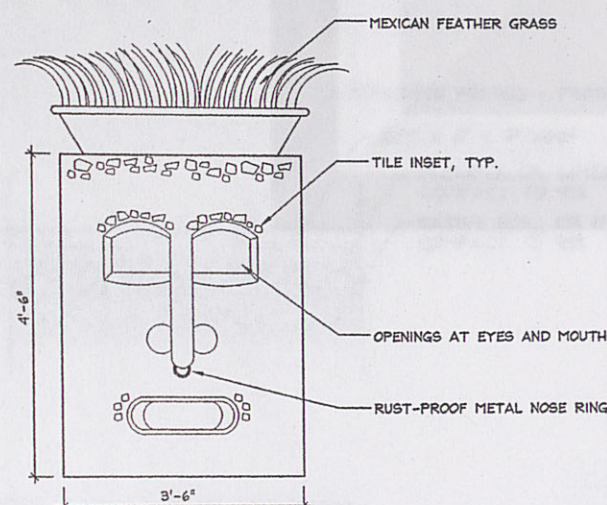


ELEVATION

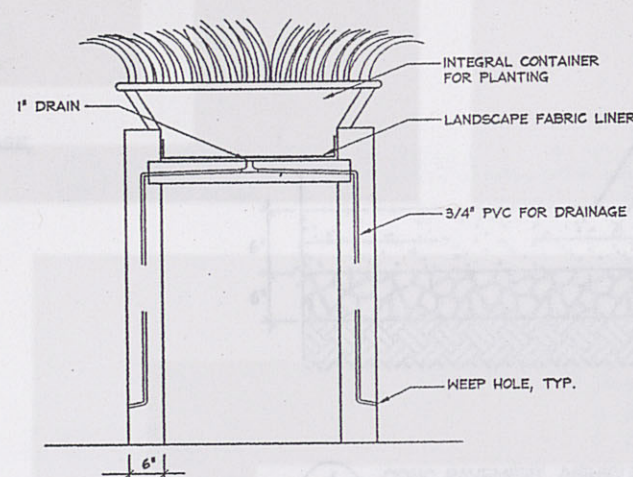


SECTION

1 MEXICAN MASK / PLANTER DETAILS
505 SCALE: 3/4" = 1'-0"

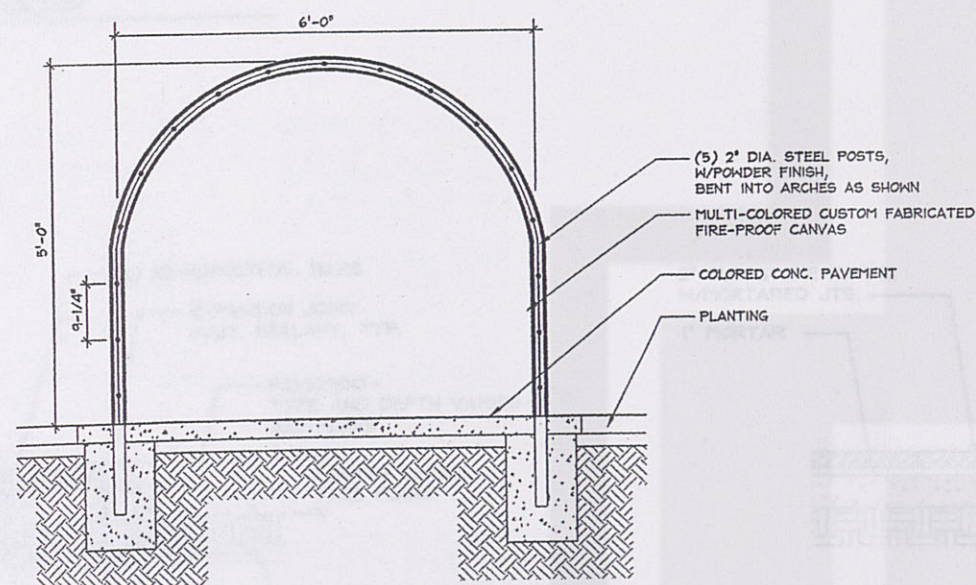


SECTION

2 CHILDREN'S PLAY TUNNEL DETAILS
505

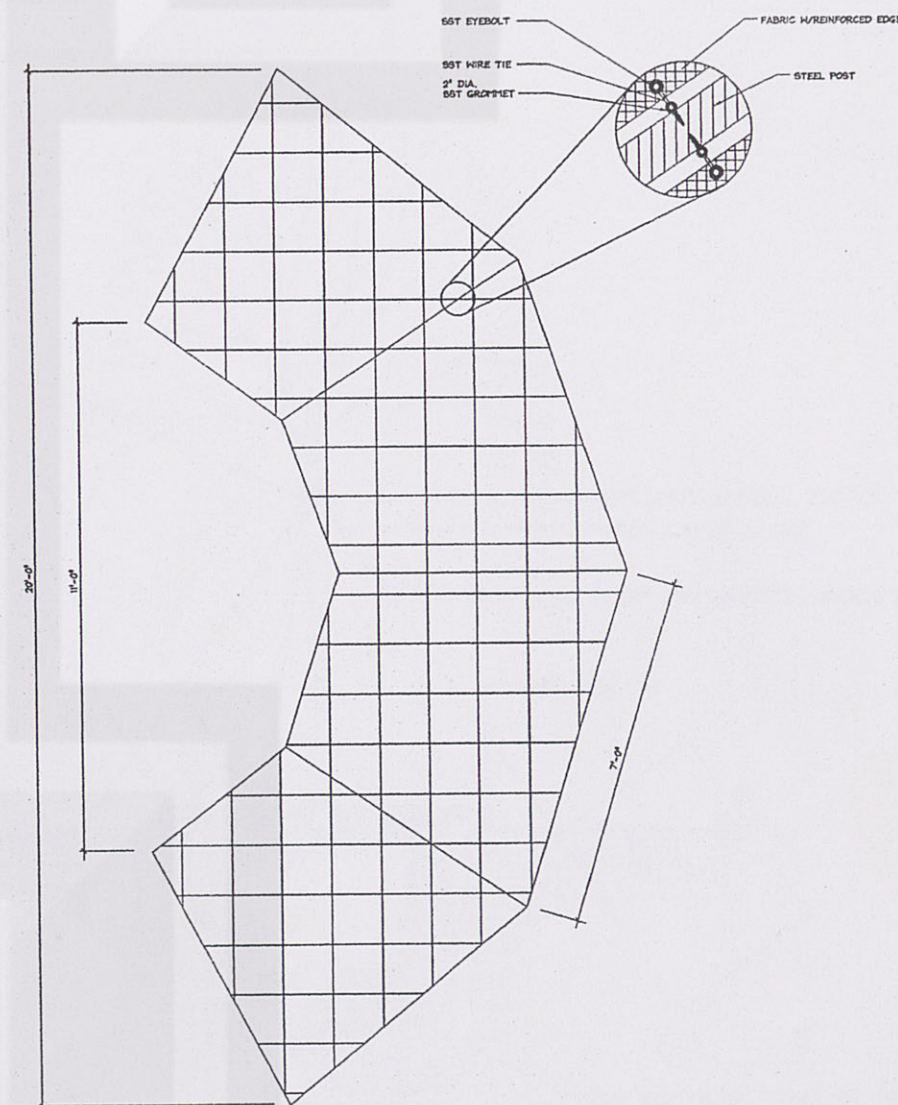

PLAN

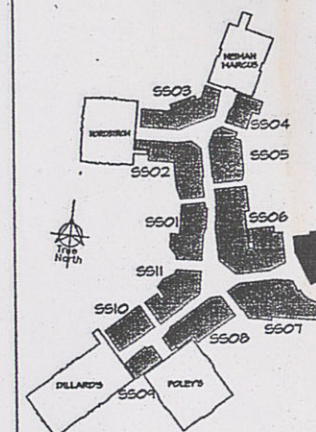

key plan

2 July 17, 2003-100% Design Development

SCALE: As Shown DATE: 050103

1 020303 Schematic Design Submittal

No. Date & Description of Issue

The Shops at La Cantera

F.M. 1604 and I.H. 10
San Antonio, Texas.

OWNER

LA CANTERA RETAIL
LIMITED PARTNERSHIP

Contact: Gregory Zimmerman
The Rouse Company
Tel: 702.791.4311 / Fax: 702.791.4486

ARCHITECT

ALAMO ARCHITECTS

108 King William
San Antonio, Tx. 78204
Tel: 210.227.2612 / Fax: 210.227.9457

LANDSCAPE ARCHITECT

J. ROBERT ANDERSON FASLA

1715 S. Capital of Texas Highway Suite 105
Austin Tx. 78746
Tel: 512.329.8882 / Fax: 512.329.8883

STRUCTURAL ENGINEER

JASTER - QUINTANILLA
SAN ANTONIO, LLP.

125 West Sunset
San Antonio, Tx. 78209
Tel: 210.349.9098 / Fax: 210.349.0146

MEP ENGINEER

COETTING & ASSOCIATES INC

12042 Blanco Road
San Antonio, Tx. 78216
Tel: 210.530.7000 / Fax: 210.371.0256

CIVIL ENGINEER

PAPE - DAWSON
ENGINEERS INC.

555 E. Ramsey
San Antonio, Tx. 78216
Tel: 210.375.9000 / Fax: 210.375.9020

PRELIMINARY

NOT FOR REGULATORY
APPROVAL PERMIT, OR
CONSTRUCTION

BOB ANDERSON
TEXAS REG. NO. 754

JOB NO.: XXXX DRAWN BY: XXXX

SHEET TITLE & NO.:

Common Area
Landscape
Details

L505

3.204