

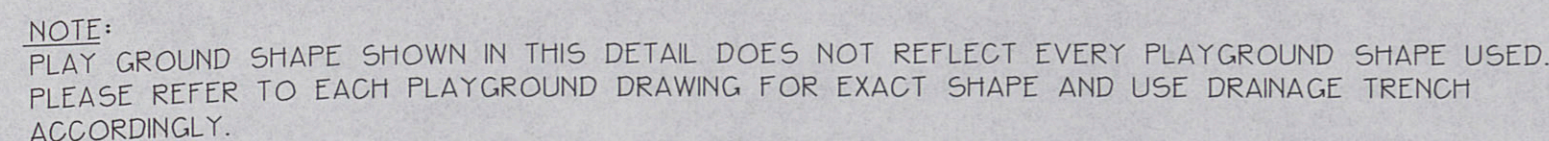
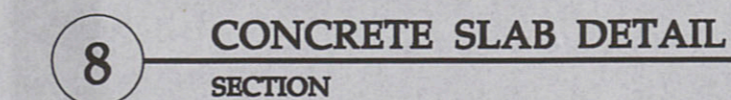
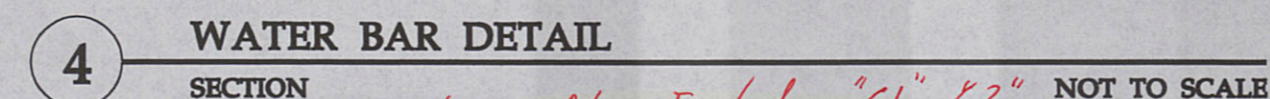
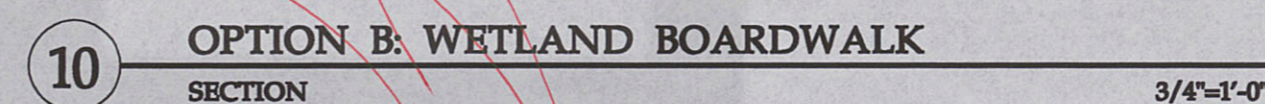


NOT TO SCALE

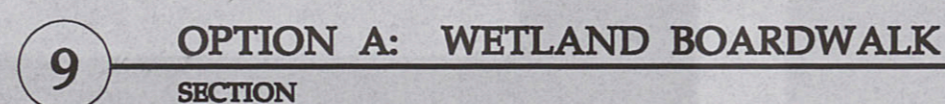

NOT TO SCALE

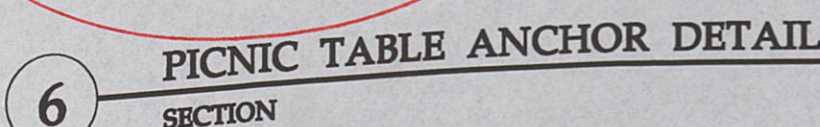

1715 So. Capital of Texas Highway, Suite 105
Austin, Texas 78746
Phone: (512) 329-8882
Fax: (512) 329-8883
Email: mail@RobertAnderson.com
www.RobertAnderson.com

Filename:	Scale: 1" = ' -
Issue Date: 11/4/02	Issue For: 100% REVIEW
Drawn By: JJJ	Checked By: JRA
Revisions:	

No.	Date	By	Comments
A	1/31/02	TMW	35% REVIEW
B	4/15/02	TMW	90% REVIEW
C	5/15/02	TMW	90% REVIEW
D	6/12/02	TMW	90% REVIEW
E	11/01/02	DPM	100% REVIEW
F	12/13/02	JUL/DPM	A.F.C.

"Marx/Okubo Associates have reviewed these documents and have determined that they represent the scope of work as agreed upon with Fort Hood Family Housing and supersedes guaranteed scope of work."

Date: _____ Signature: _____

Area: **MONTAGUE III**

SITE DETAIL

Issue	Sheet Number:
F	D-L-101

