
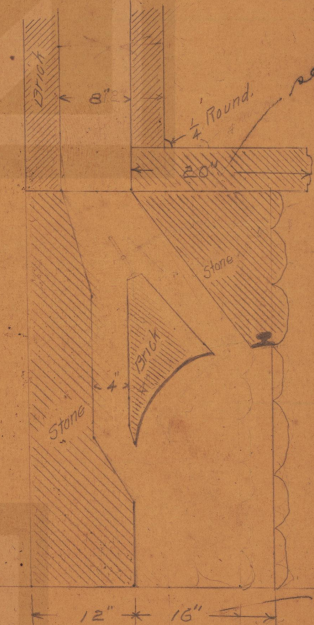


To Bob Walters

GIFT OF: McCRARY, G. L.
1984
FOS #56

Brick inside

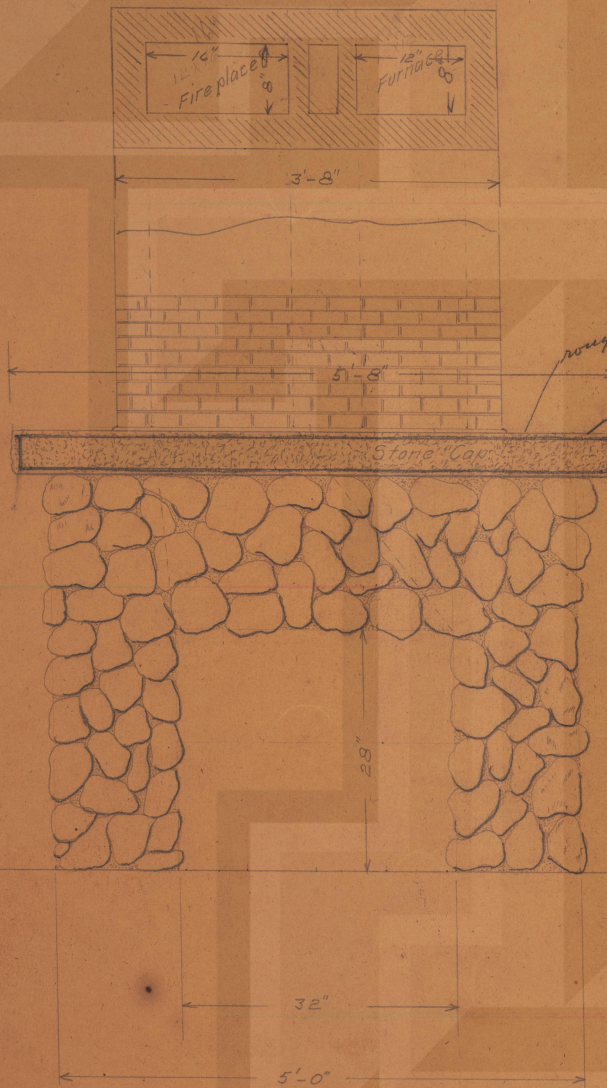

see Bob for
on mtlth of stone
and if you can make
it 4 or 6" wide
size do so this
will make
point A
deeper
cut out
look out for
plum line
then trace

FIRE PLACE "HOUSE D."

FROM
CONSTRUCTION DEPARTMENT
DOUGLAS U. CO., FORT CITY, TEXAS.
Drawn by T. W. Date 9/10/48
Traced by Date
Approved Date
Drawing No. 08051
Sheet No. 1
Scale 1"=1'-0"