


TIMER	RAINBIRD ESP 12 STATION CONTROLLER
■	BOX CONTAINING CUT-OFF AND MASTER VALVE
⊗	1" PRESSURE VACUUM BREAKER WITH INSULATED ENCLOSURE
⊖	1" BRASS BALL VALVE TO ISOLATE POOL FILL LINE
●	3/4" BRASS QUICK COUPLER VALVES IN BOXES
⊕	RAINBIRD 100-DV ELECTRIC ZONE VALVES
⊙	RAINBIRD 1812 POP-UP SHRUB SPRAYS NOZZLED AS REQUIRED
⊙	RAINBIRD 1806 POP-UP SHRUB SPRAYS NOZZLED AS REQUIRED
—	1" CLASS 200 MAINLINE
ALL LATERAL PIPING WILL BE 3/4" CLASS 200 EXCEPT FROM VALVE TO FIRST TEE WHICH WILL 1" CLASS 200.	

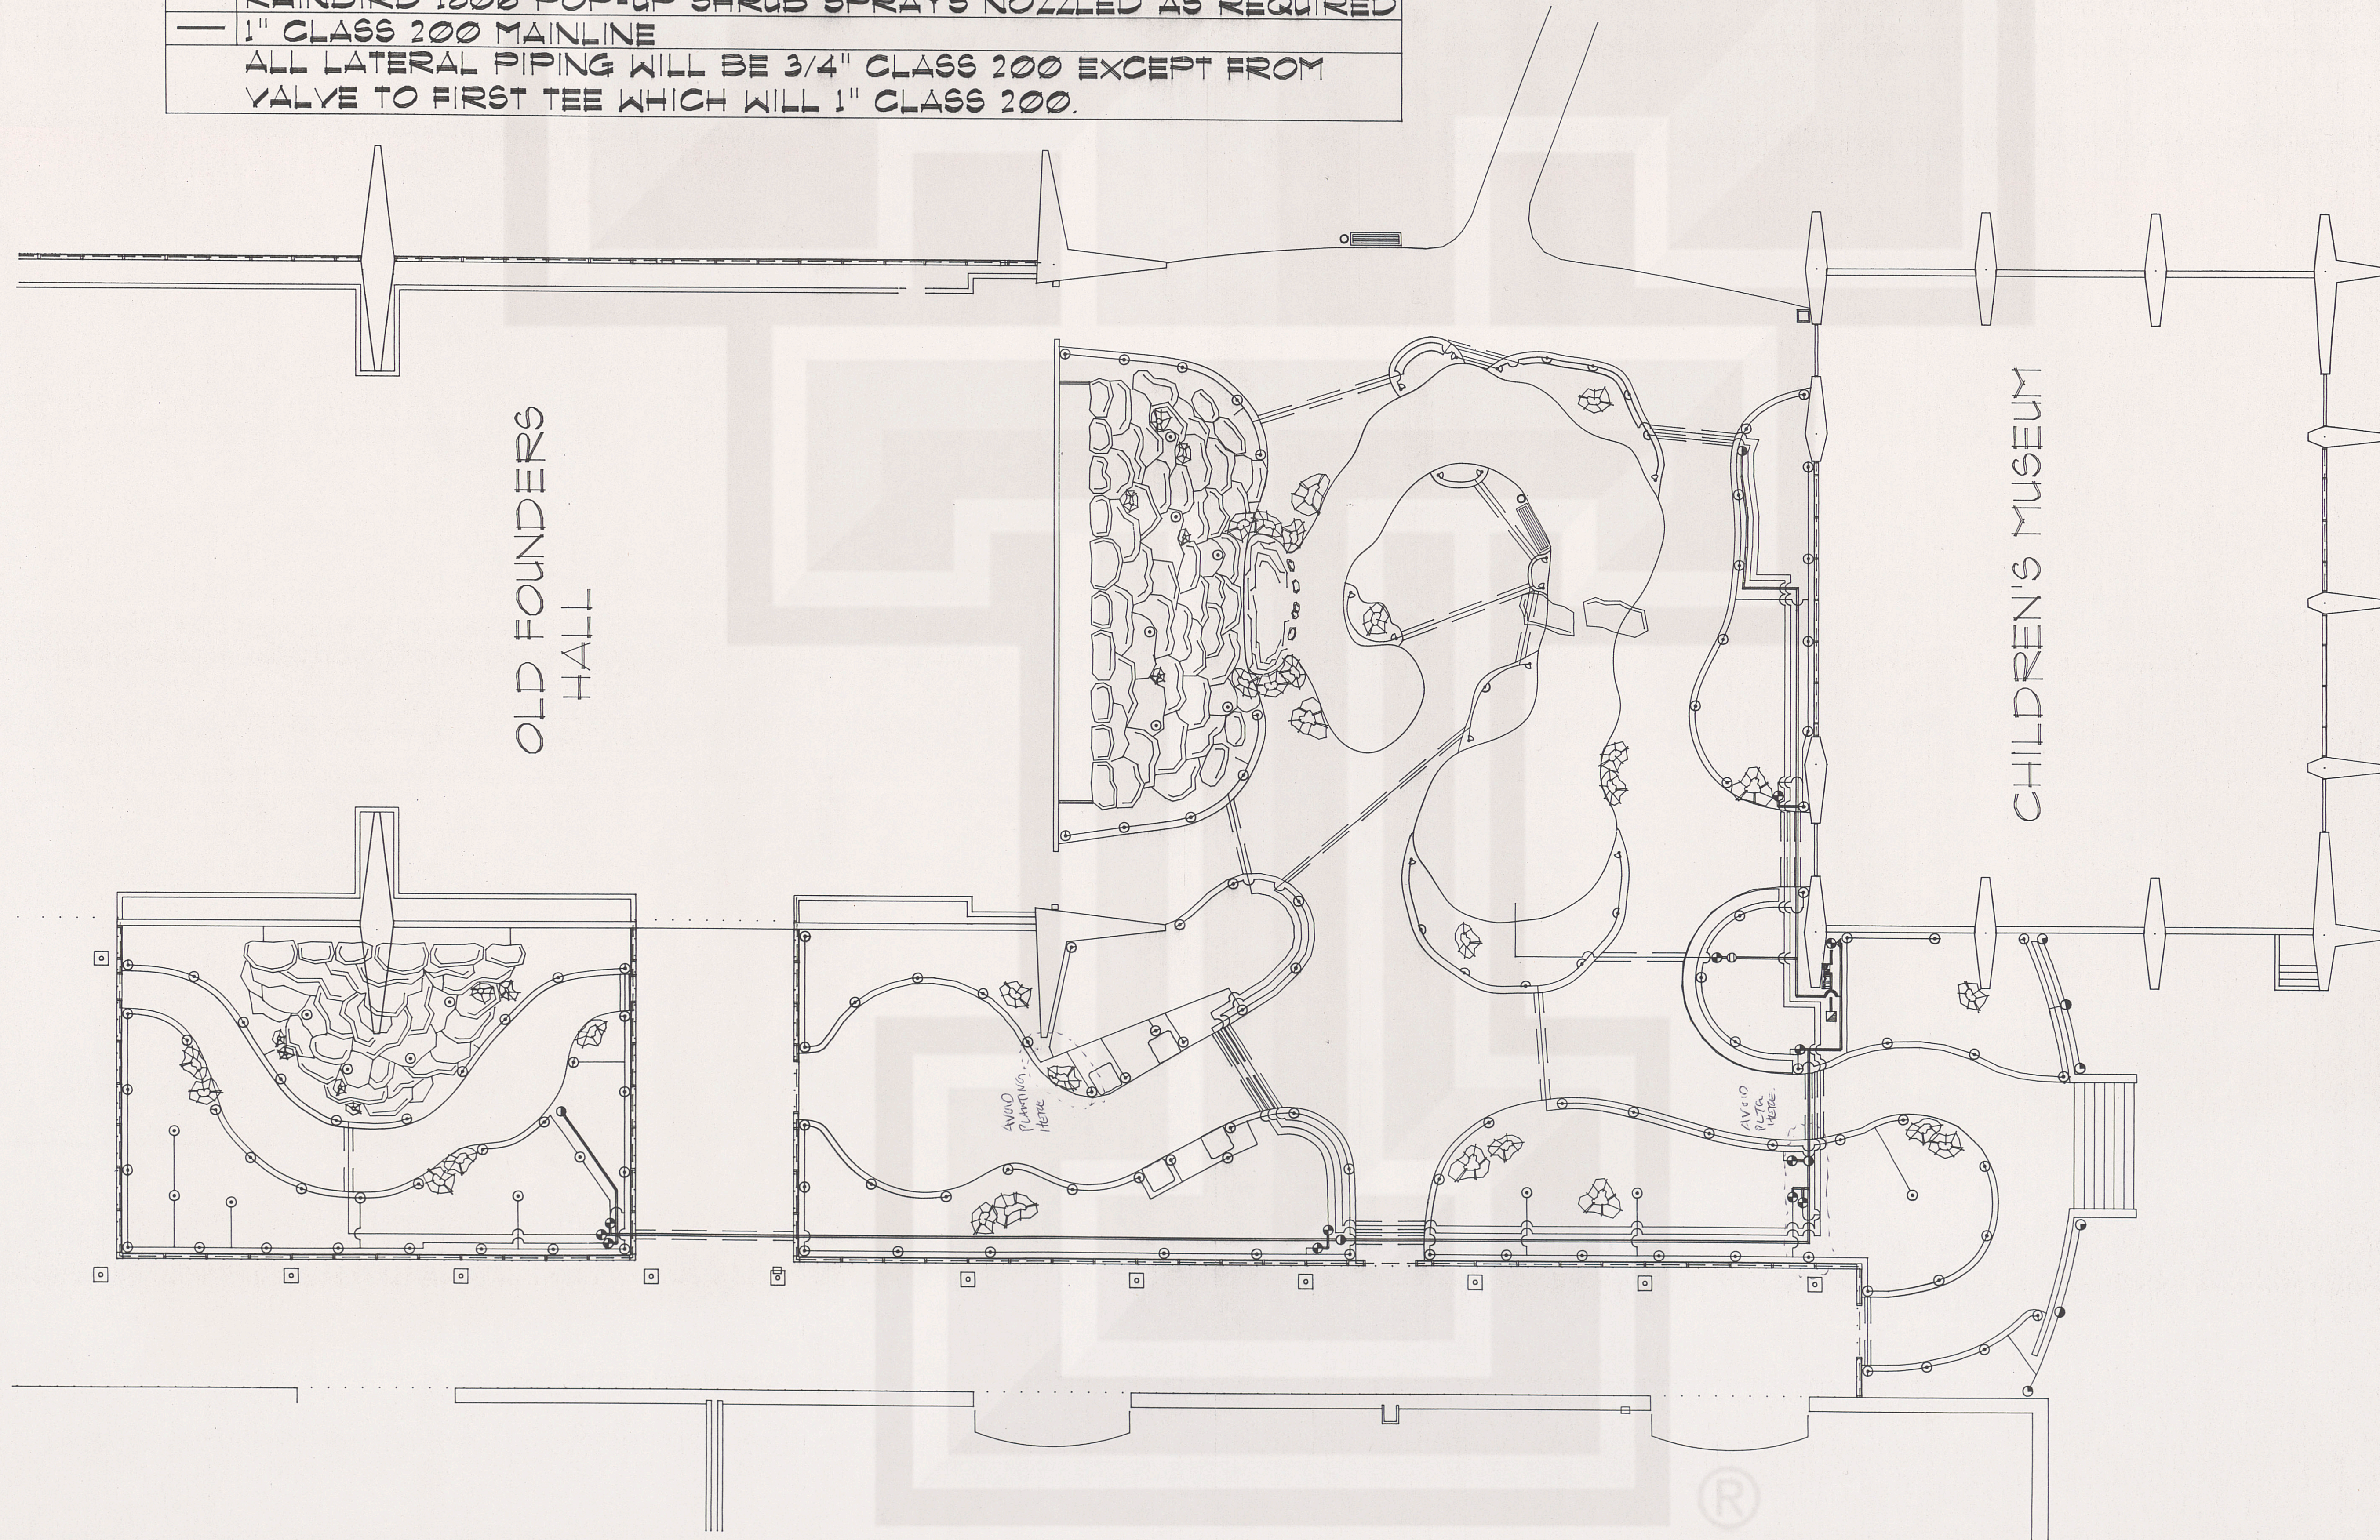

SCALE OF DRAWING IS 1"=10'