



B1










B2




B3



B4

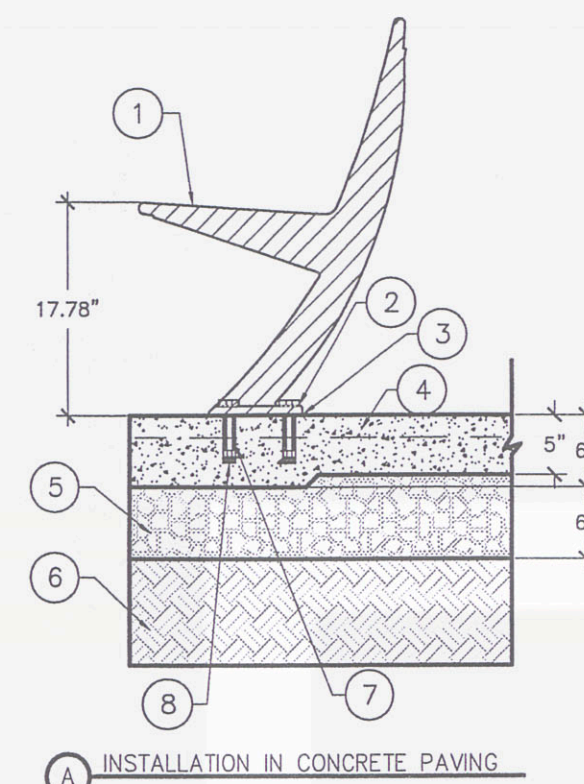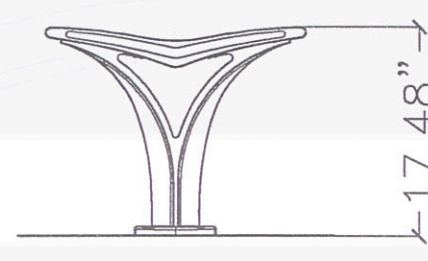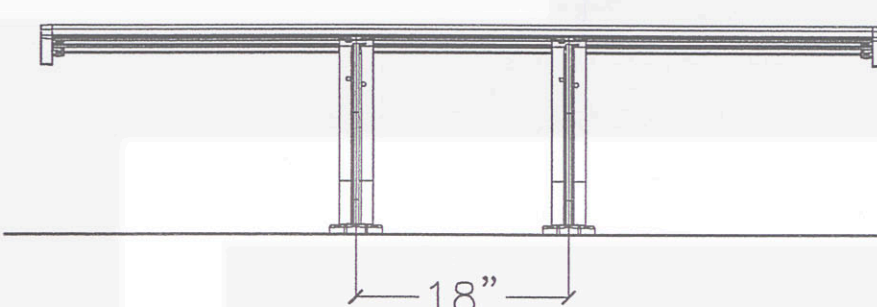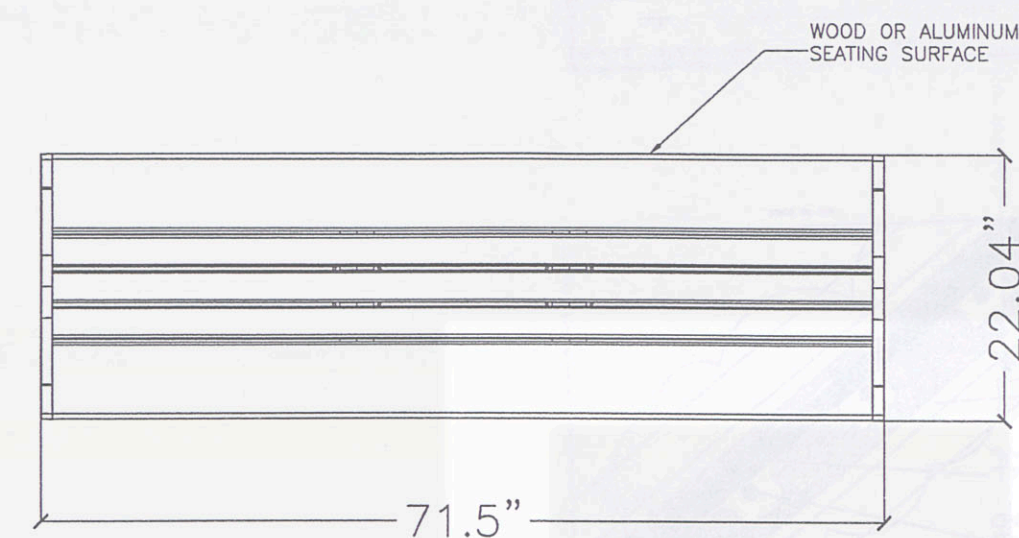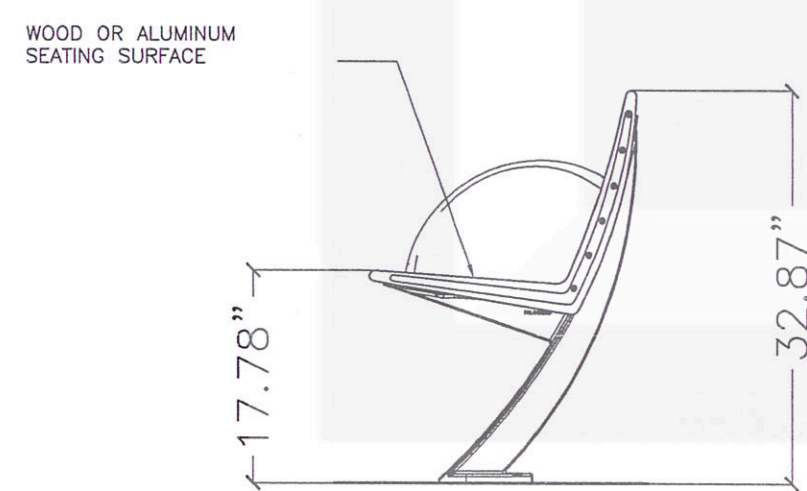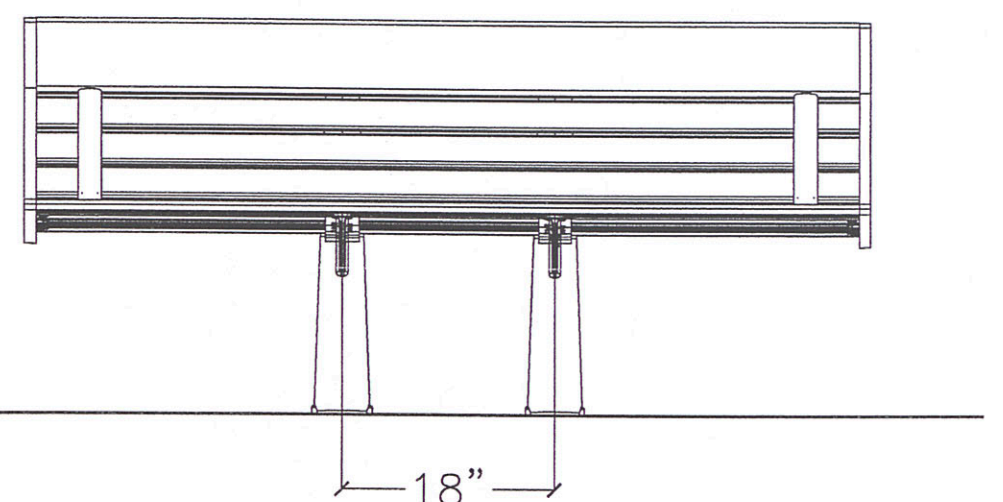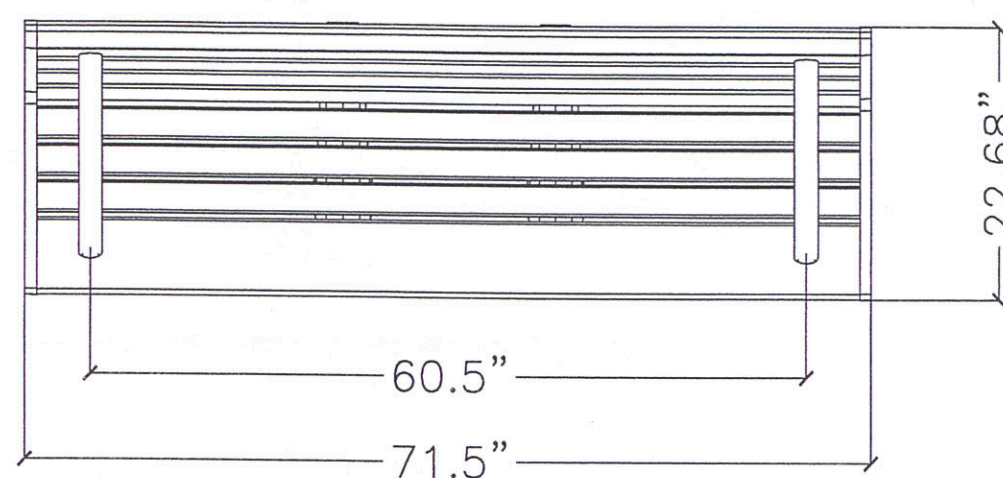

1 INSTALLATION IN CONCRETE PAVING

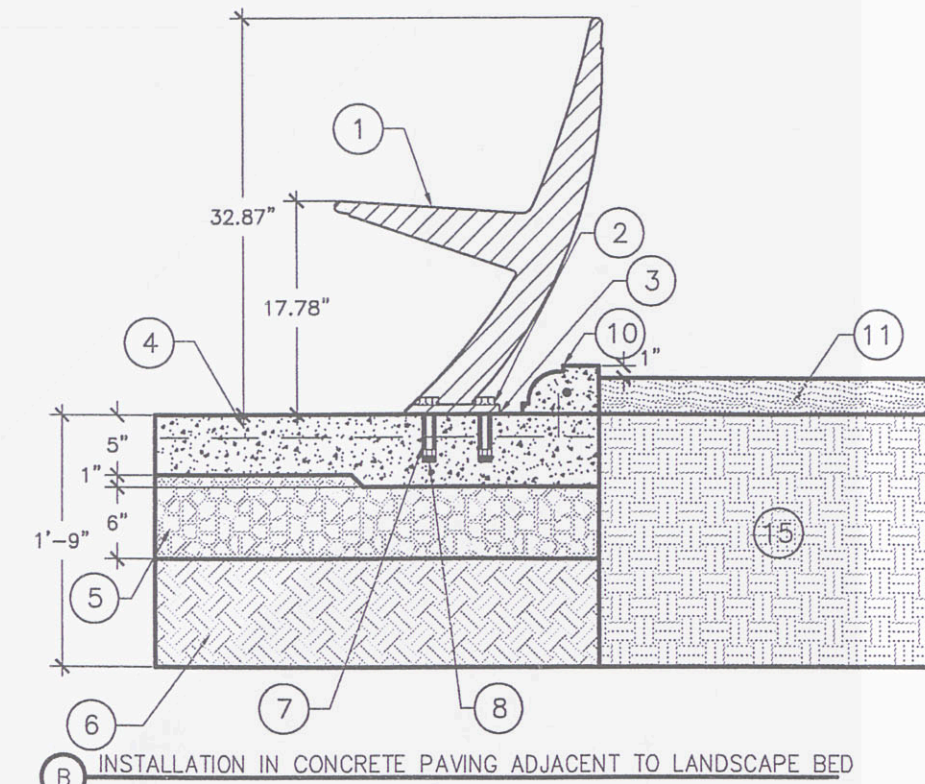

2 INSTALLATION IN CONCRETE PAVING ADJACENT TO LANDSCAPE BED

- KEY:**
- 1 SEATING SURFACE
  - 2 NYLON WASHER BETWEEN ANCHOR WASHER AND SUPPORT
  - 3 NYLON PAD
  - 4 300 P.S.I. CONC. CHROMIX ADMIXTURE REF. MATERIALS PLANS FOR COLOR AND FINISH
  - 5 FLEXIBLE LIMESTONE BASE, COMPACT TO 95%
  - 6 NATIVE SOIL OR FILL, COMPACT TO 95%
  - 7 CORE DRILL CONC. PAVING EPOXY CEMENT FILL
  - 8 1" x 4" S.S. WEDGE ANCHOR THREAD W/ HEX NUT AND WASHER
  - 9 300 P.S.I. CONC. FOOTING, 12" x 18" x 46"
  - 10 4" LAND. CURB, REF. DETAIL 5 SHT L1.113
  - 11 MULCHED LANDSCAPE BED 3" DEPTH
  - 12 6" DECOMPOSED GRANITE GRAVEL COMPACTED TO 4" DEPTH
  - 13 FILTER FABRIC - SRW PRO PLUS V 502
  - 14 3/4" x 12" WEDGE EXPANSION ANCHOR, PROVIDE 2 - 18" O.C. FOR EACH LEG
  - 15 PLANTING BED REF. LANDSCAPE DETAILS

## 2 BENCH INSTALLATION DETAILS

SCALE: 3/4" = 1'

## 1 BENCH DETAIL

NTS

### landscapeforms®

431 LAWNDALE AVE. PHONE: 800-521-2546  
KALAMAZOO, MI 49048 FAX: 269-381-3455  
CONFIDENTIAL DRAWING INFORMATION CONTAINED HEREIN IS THE PROPERTY OF LANDSCAPE FORMS, INC. INTENDED USE IS LIMITED TO DESIGN PROFESSIONALS SPECIFYING LANDSCAPE FORMS, INC. PRODUCTS AND THEIR DIRECT CLIENTS. DRAWING IS NOT TO BE COPIED OR DISCLOSED TO OTHERS WITHOUT THE CONSENT OF LANDSCAPE FORMS, INC.  
©2004 LANDSCAPE FORMS, INC. ALL RIGHTS RESERVED.

TITLE: Backed or Flat Bench - Cantilever  
DESIGN: J. ROBERT ANDERSON  
MOUNTING: Surface  
PATENT: 4,881,211  
FILE: 453-01  
DATE: 6/8/2004  
DRAWN BY: mdk

REVISIONS		
DATE	DESCRIPTION	
05/10/06	REVISE DETAILS DUE TO VARIOUS C (OWNER-REQUESTED, CIVIL, ARCHITECT)	

ENDEAVOR  
REAL ESTATE GROUP

SIMON™

J. Robert Anderson, FAS  
landscape architects . austin . texas .  
3718 MANHACCA ROAD  
AUSTIN, TEXAS 78704  
512-440-1049  
440-8000 FAX



09/27/06

Project:


the domain  
AUSTIN, TEXAS

JPRA ARCHITECTS  
31000 Northwestern Suite 100  
Farmington Hills Michigan 48334-2585  
phone 484 737 9180 fax 484 737 9161

RECEIVED  
OCT 0 2006  
BY: [Signature]  
JPRA ARCHITECTS

RECORD  
SFT


SHEET TITLE:  
HARDSCAPE DETAILS  
Sheet No.  
L1.115

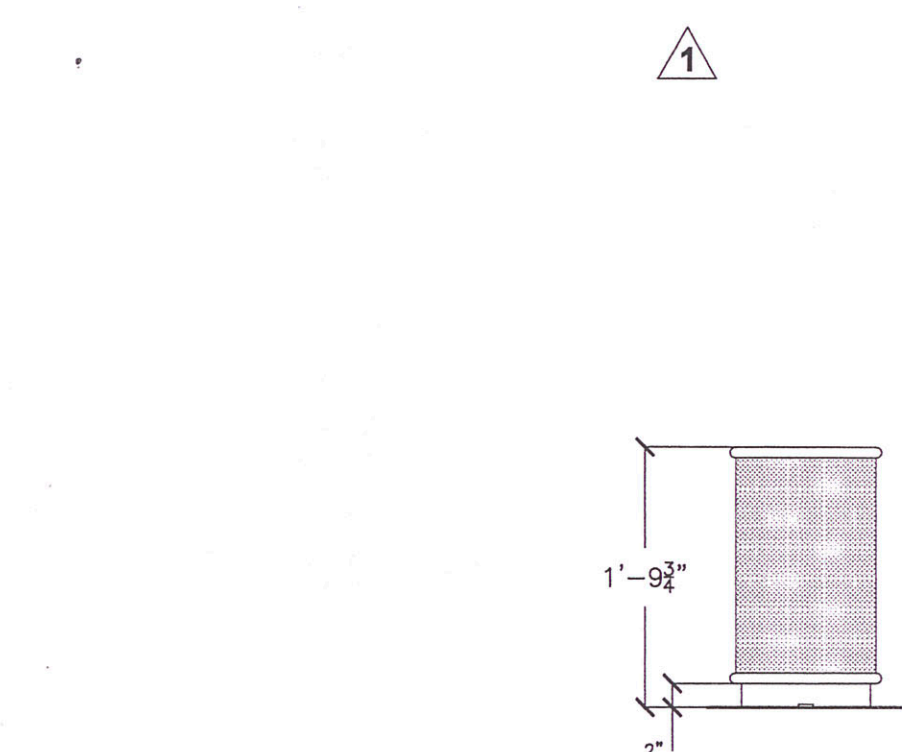


## 3 ASH URN DETAIL

NTS

TITLE: PETOSKEY ASH URN  
DESIGN: J. ROBERT ANDERSON  
MOUNTING: NONE  
PATENT: PENDING  
FILE: 166210  
DATE: 01/08/92  
DRAWN BY: TAH

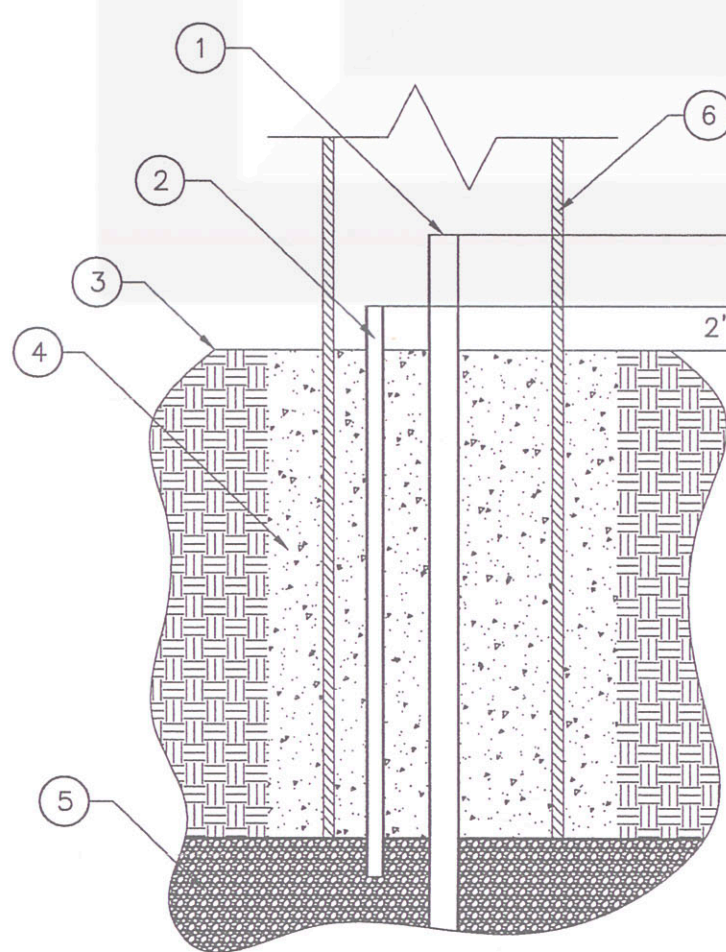

CAST IN PLACE

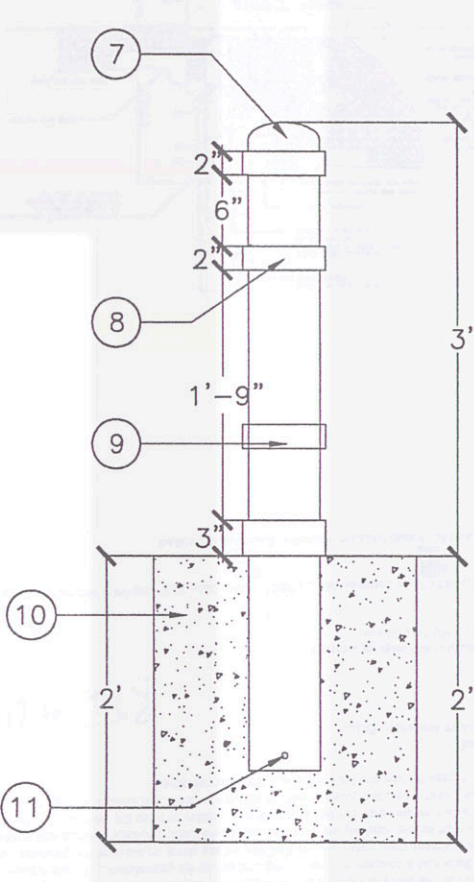

EMBED MOUNTING



- KEY:**
- 1 WIRE CONDUIT BY OTHERS
  - 2 DRAIN CONDUIT BY OTHERS
  - 3 GRADE
  - 4 CONCRETE
  - 5 GRAVEL
  - 6 BOLLARD
  - 7 SCH 40 STEEL CAP
  - 8 DECORATIVE COLLARS (6.62" OD)
  - 9 5" SCH 10 PIPE (5.56" OD)
  - 10 CONCRETE FOOTING
  - 11 1/2" HOLE FOR #3 REBAR (REBAR BY OTHERS)


REFER TO REF # 0215  
FOR DETAILS FOR SHEETS  
L1.102 + L1.103

## 5 BOLLARD DETAIL


NTS

FAIRWEATHER SITE FURNISHINGS & ACCESSORIES  
1525 VIVIAN COURT  
PORT ORCHARD, WA 98367-6400  
PHONE: 800-323-1798  
FAX: 360-895-2626


TITLE: LED LIGHTED BOLLARD  
DESIGN: B-1-L  
MOUNTING: GROUND, EMBED MOUNTING

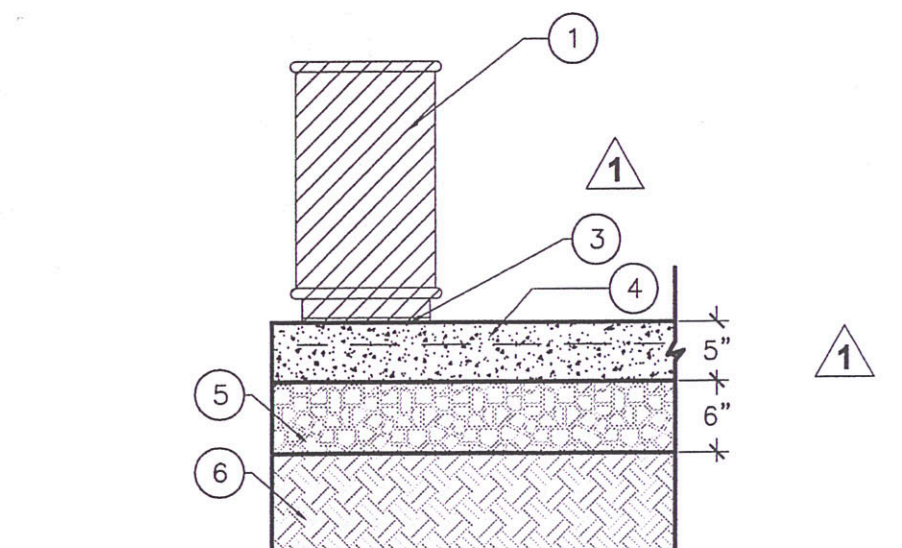

A ON CONCRETE PAVING

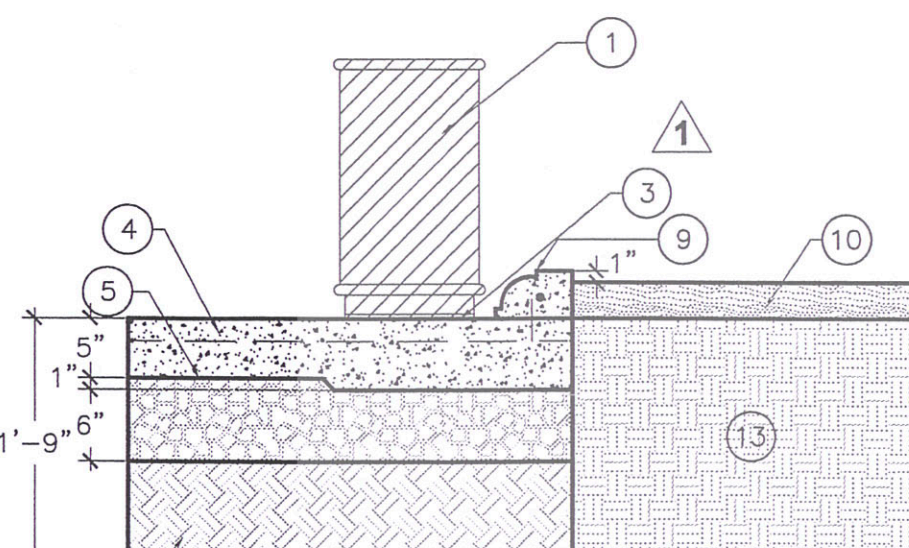

B ON CONCRETE PAVING ADJACENT TO LANDSCAPE BED

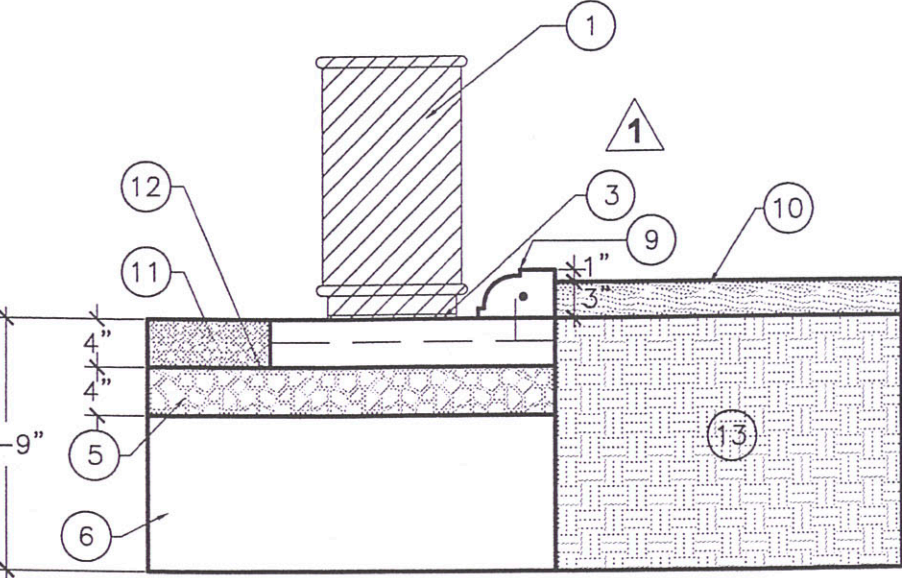

C ON DECOMPOSED GRANITE SURFACING

## 4 ASH URN INSTALLATION DETAILS

NTS

- KEY:**
- 1 ASH URN
  - 2 NYLON WASHER BETWEEN ANCHOR WASHER AND SUPPORT
  - 3 NYLON PAD
  - 4 3000 P.S.I. CONC. CHROMIX ADMIXTURE REF. MATERIALS PLANS FOR COLOR AND FINISH
  - 5 FLEXIBLE LIMESTONE BASE, COMPACT TO 95%
  - 6 NATIVE SOIL OR FILL, COMPACT TO 95%
  - 7 CORE DRILL CONC. PAVING EPOXY CEMENT FILL
  - 8 3/8" S.S. WEDGE ANCHOR THREAD W/ HEX NUT AND WASHER
  - 9 4" LAND. CURB REF. DETAIL 5 SHT L1.113
  - 10 MULCHED LANDSCAPE BED 3" DEPTH
  - 11 6" DECOMPOSED GRANITE GRAVEL COMPACTED TO 4" DEPTH
  - 12 FILTER FABRIC - SRW PRO PLUS V 502
  - 13 PLANTING BED REF LANDSCAPE DETAILS
  - 14 ANCHOR HOLES (2X)
  - 15 ANCHOR TAB


### landscapeforms®

431 LAWNDALE AVE. PHONE: 800-521-2546  
KALAMAZOO, MI 49048 FAX: 269-381-3455  
CONFIDENTIAL DRAWING INFORMATION CONTAINED HEREIN IS THE PROPERTY OF LANDSCAPE FORMS, INC. INTENDED USE IS LIMITED TO DESIGN PROFESSIONALS SPECIFYING LANDSCAPE FORMS, INC. PRODUCTS AND THEIR DIRECT CLIENTS. DRAWING IS NOT TO BE COPIED OR DISCLOSED TO OTHERS WITHOUT THE CONSENT OF LANDSCAPE FORMS, INC.  
©2004 LANDSCAPE FORMS, INC. ALL RIGHTS RESERVED.


TITLE: Side Opening Urn  
DESIGN: J. ROBERT ANDERSON  
MOUNTING: None  
PATENT: Patent Pending  
FILE: 492-01  
DATE: 7/23/2004  
DRAWN BY: mdk

## 7 TRASH RECEPTACLE DETAIL

NTS

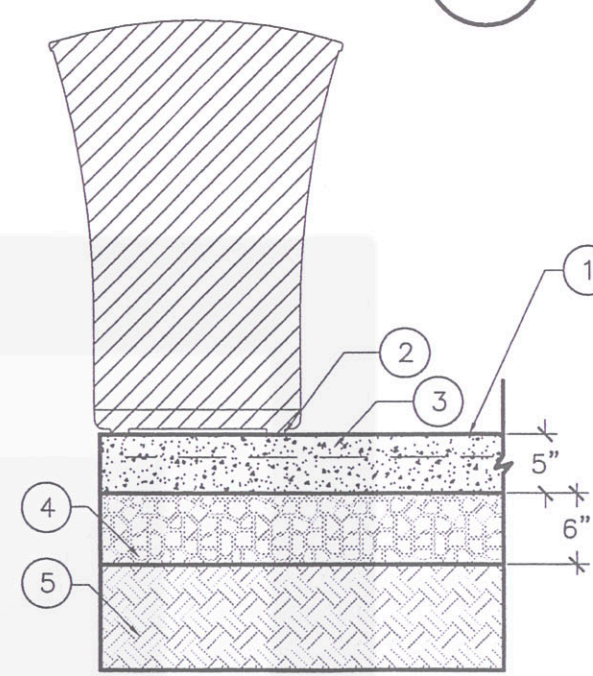

A ON CONCRETE PAVING

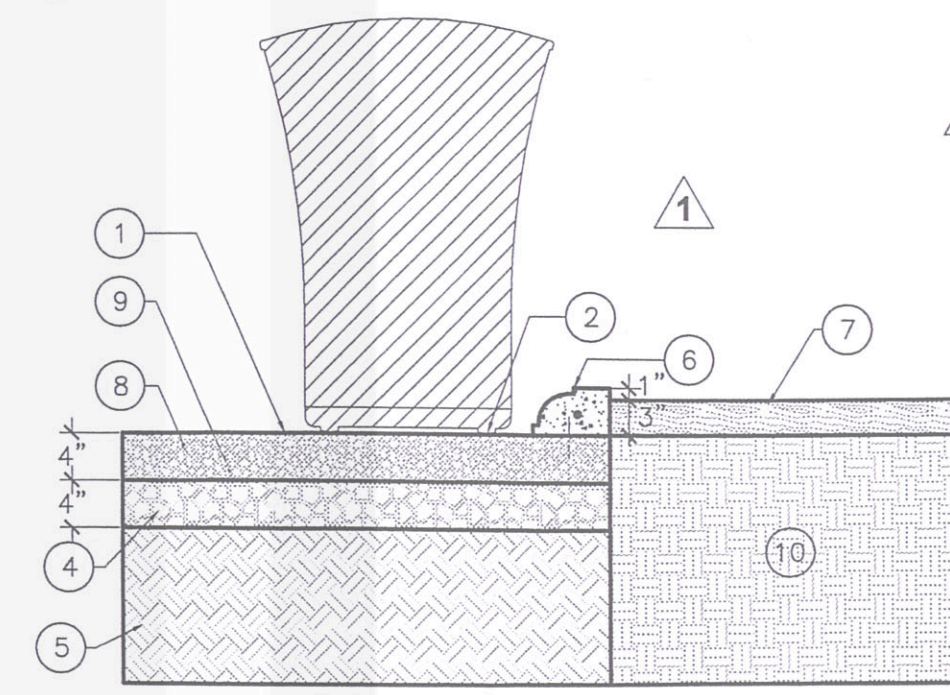

C ON DECOMPOSED GRANITE SURFACING

## 8 TRASH RECEPTACLE INSTALLATION DETAILS

NTS

- KEY:**
- 1 FINISH GRADE
  - 2 FREESTANDING
  - 3 3000 P.S.I. CONC. CHROMIX ADMIXTURE REF. MATERIALS PLANS FOR COLOR AND FINISH
  - 4 FLEXIBLE LIMESTONE BASE, COMPACT TO 95%
  - 5 NATIVE SOIL OR FILL, COMPACT TO 95%
  - 6 4" LAND. CURB REF. DETAIL 5 SHT L1.113
  - 7 MULCHED LANDSCAPE BED 3" DEPTH
  - 8 6" DECOMPOSED GRANITE GRAVEL COMPACTED TO 4" DEPTH
  - 9 FILTER FABRIC - SRW PRO PLUS V 502
  - 10 PLANTING BED REF LANDSCAPE DETAILS