


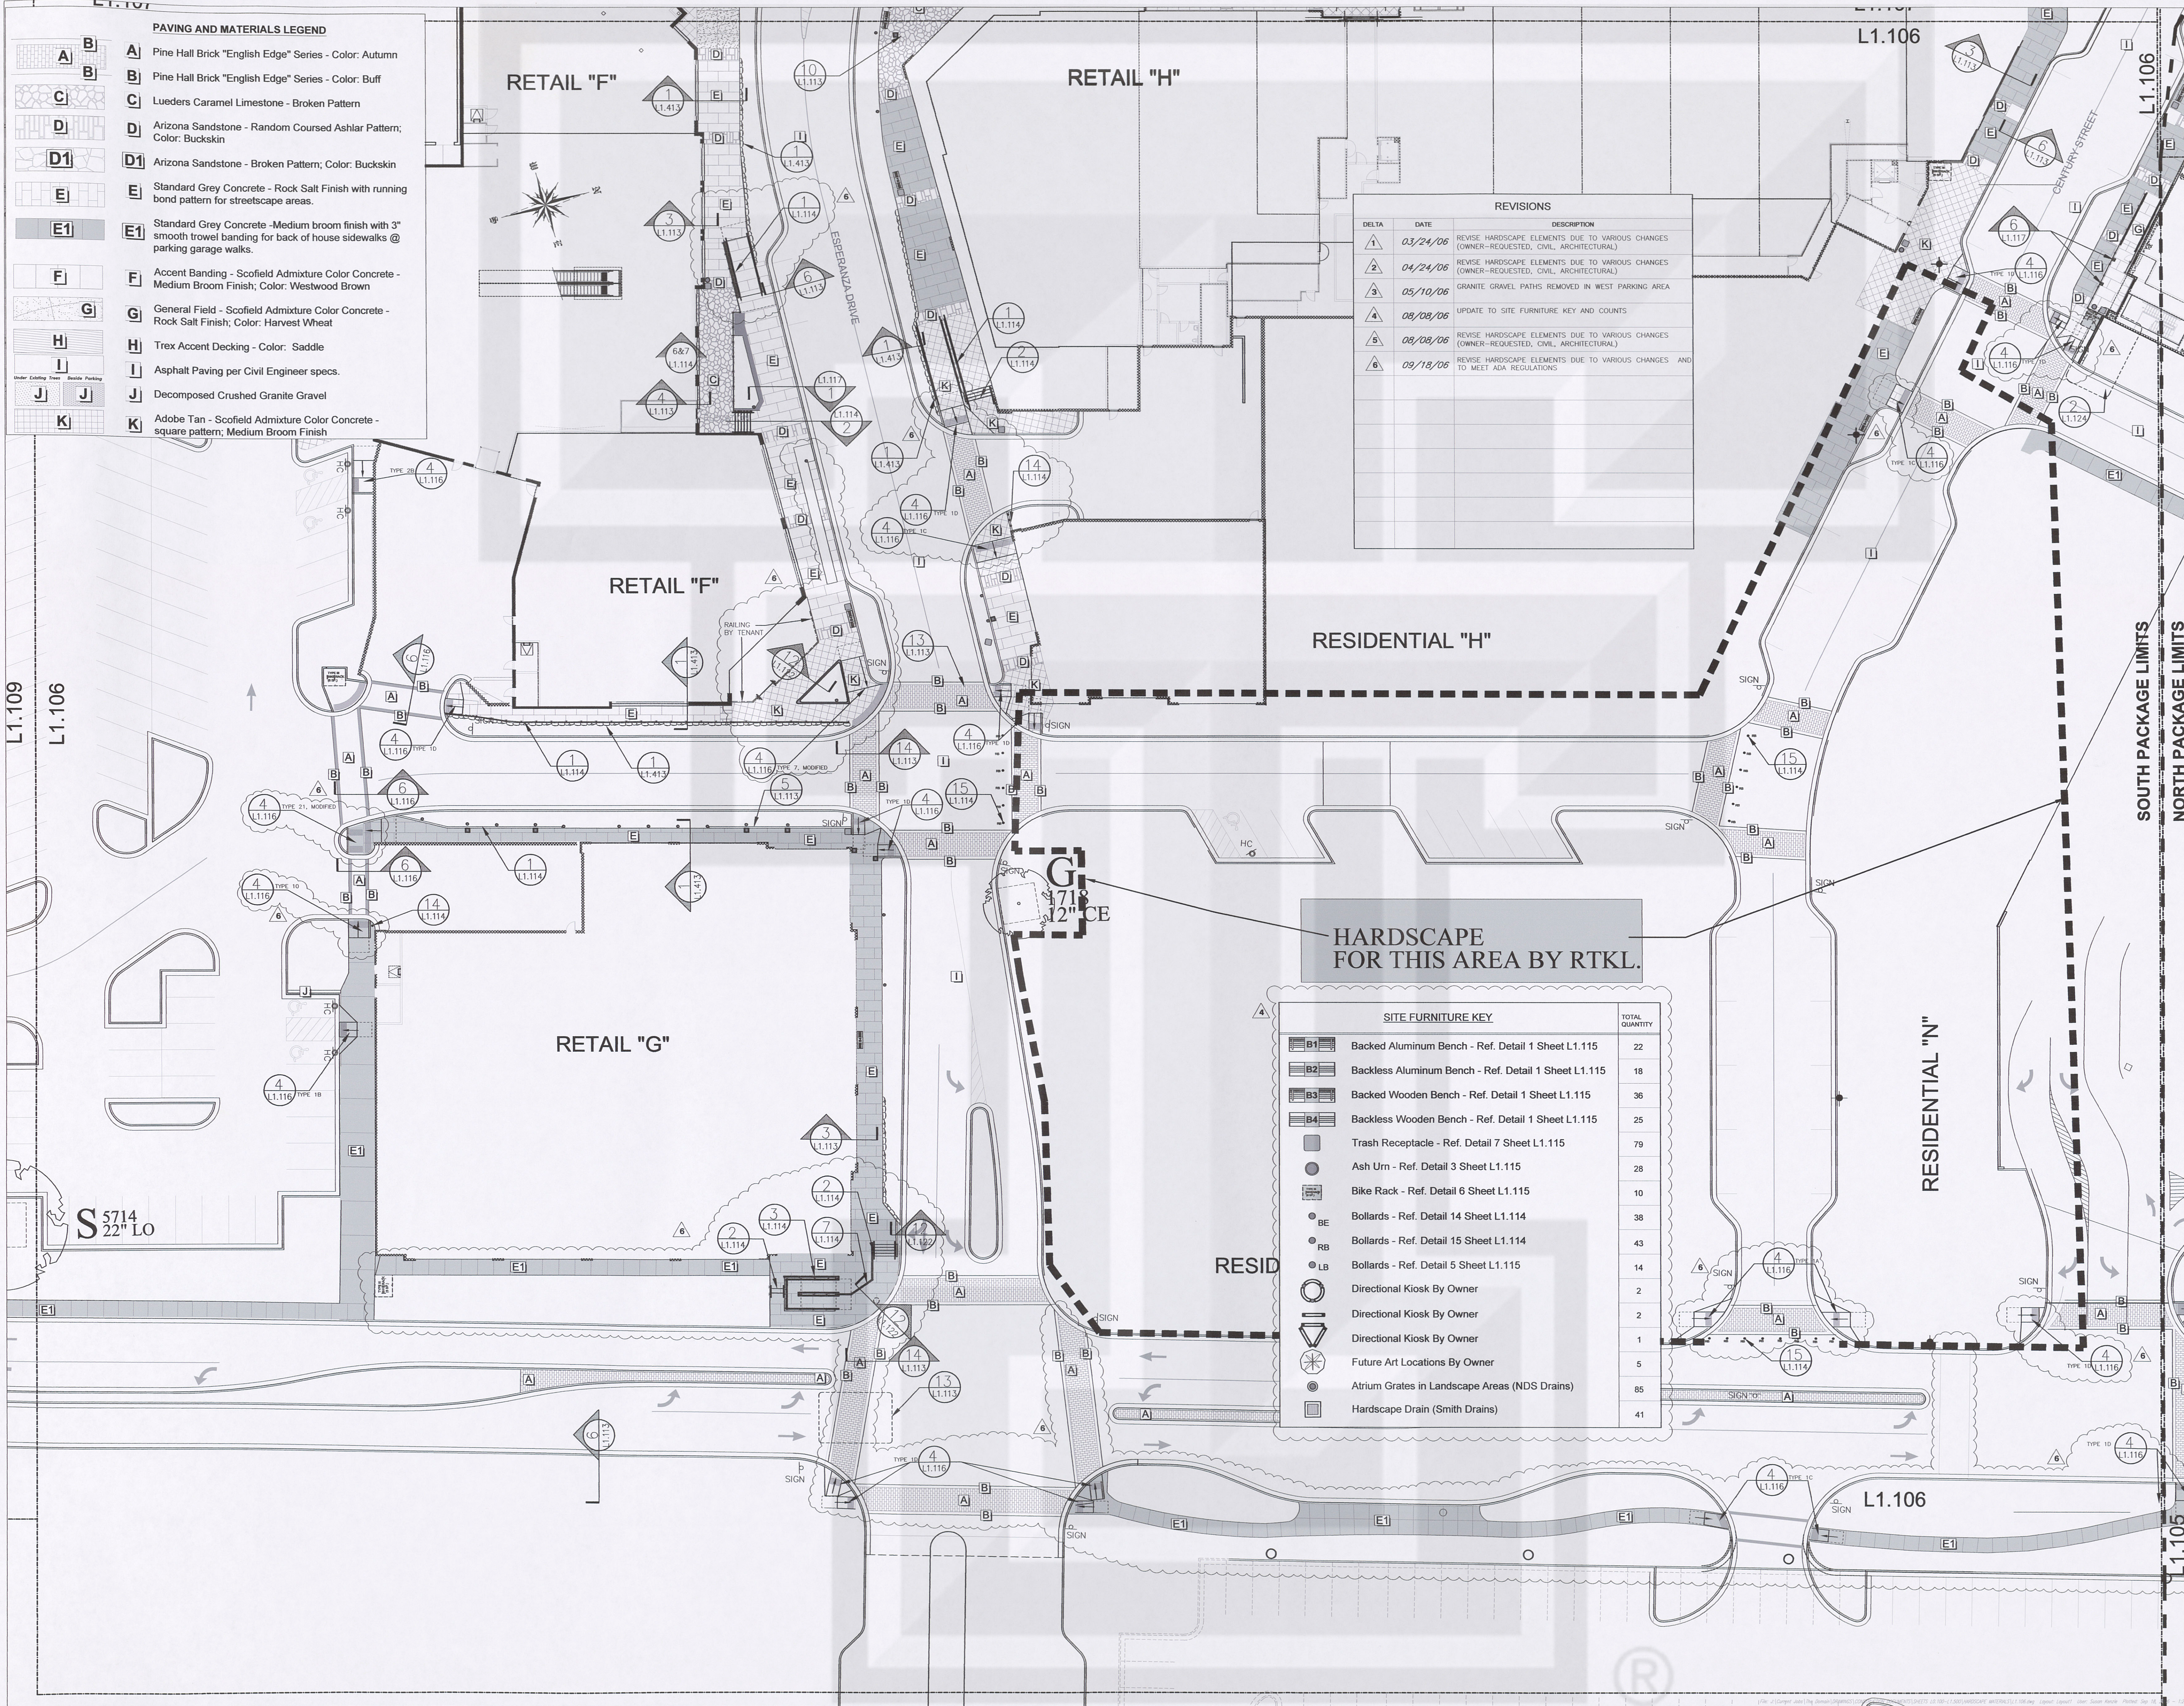

- PAVING AND MATERIALS LEGEND**
- A** Pine Hall Brick "English Edge" Series - Color: Autumn
 - B** Pine Hall Brick "English Edge" Series - Color: Buff
 - C** Lueders Caramel Limestone - Broken Pattern
 - D** Arizona Sandstone - Random Coursed Ashlar Pattern; Color: Buckskin
 - D1** Arizona Sandstone - Broken Pattern; Color: Buckskin
 - E** Standard Grey Concrete - Rock Salt Finish with running bond pattern for streetscape areas.
 - E1** Standard Grey Concrete - Medium broom finish with 3" smooth trowel banding for back of house sidewalks @ parking garage walks.
 - F** Accent Banding - Scofield Admixture Color Concrete - Medium Broom Finish; Color: Westwood Brown
 - G** General Field - Scofield Admixture Color Concrete - Rock Salt Finish; Color: Harvest Wheat
 - H** Trex Accent Decking - Color: Saddle
 - I** Asphalt Paving per Civil Engineer specs.
 - J** Decomposed Crushed Granite Gravel
 - K** Adobe Tan - Scofield Admixture Color Concrete - square pattern; Medium Broom Finish

REVISIONS		
DELTA	DATE	DESCRIPTION
1	03/24/06	REVISE HARDSCAPE ELEMENTS DUE TO VARIOUS CHANGES (OWNER-REQUESTED, CIVIL, ARCHITECTURAL)
2	04/24/06	REVISE HARDSCAPE ELEMENTS DUE TO VARIOUS CHANGES (OWNER-REQUESTED, CIVIL, ARCHITECTURAL)
3	05/10/06	GRANITE GRAVEL PATHS REMOVED IN WEST PARKING AREA
4	08/08/06	UPDATE TO SITE FURNITURE KEY AND COUNTS
5	08/08/06	REVISE HARDSCAPE ELEMENTS DUE TO VARIOUS CHANGES (OWNER-REQUESTED, CIVIL, ARCHITECTURAL)
6	09/18/06	REVISE HARDSCAPE ELEMENTS DUE TO VARIOUS CHANGES AND TO MEET ADA REGULATIONS

SITE FURNITURE KEY		TOTAL QUANTITY
B1	Backed Aluminum Bench - Ref. Detail 1 Sheet L1.115	22
B2	Backless Aluminum Bench - Ref. Detail 1 Sheet L1.115	18
B3	Backed Wooden Bench - Ref. Detail 1 Sheet L1.115	36
B4	Backless Wooden Bench - Ref. Detail 1 Sheet L1.115	25
	Trash Receptacle - Ref. Detail 7 Sheet L1.115	79
	Ash Urn - Ref. Detail 3 Sheet L1.115	28
	Bike Rack - Ref. Detail 6 Sheet L1.115	10
BE	Bollards - Ref. Detail 14 Sheet L1.114	38
RB	Bollards - Ref. Detail 15 Sheet L1.114	43
LB	Bollards - Ref. Detail 5 Sheet L1.115	14
	Directional Kiosk By Owner	2
	Directional Kiosk By Owner	2
	Future Art Locations By Owner	1
	Atrium Grates in Landscape Areas (NDS Drains)	5
	Hardscape Drain (Smith Drains)	85
		41

key plan

A JOINT VENTURE OF:

SIMON

ENDEAVOR
REAL ESTATE GROUP

J. Robert Anderson, FASLA
landscape architects - austin, texas
3718 MANCHACA ROAD
AUSTIN, TEXAS 78704
512.440.1049
440-8000 FAX

09/18/06 SCALE: 1" = 20'
0 10' 20' 40' 60'

Project:

the domain
AUSTIN, TEXAS

JPRA ARCHITECTS
31000 Northwestern Suite 100
Farmington Hills, Michigan 48334-2585
phone 248.727.0100 fax 248.727.3101

SHEET TITLE:
HARDSCAPE MATERIALS PLAN

Sheet No.
L1.106