


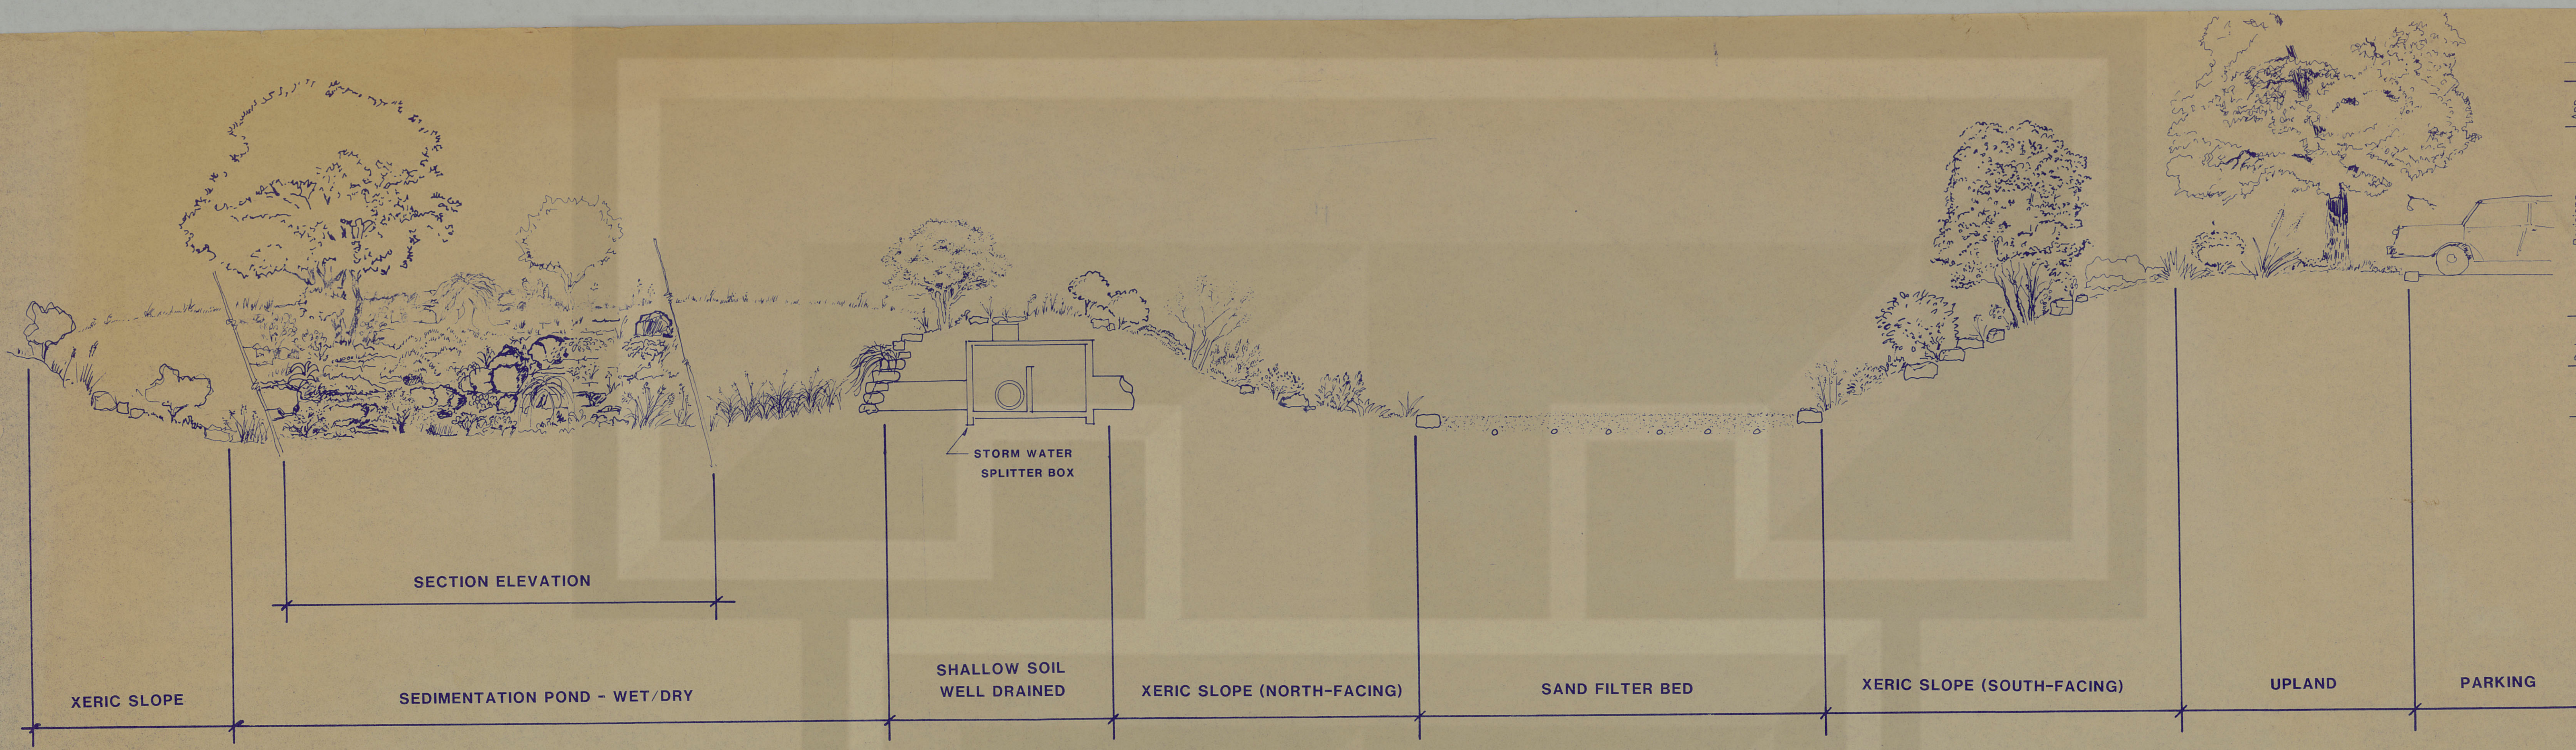

SECTION - SEDIMENTATION & FILTRATION PONDS HABITAT ZONES (TYPICAL)

TREE LIST

731 25' LIVE OAK	836 21" 21" TWIN LIVE OAK	886 8" LIVE OAK	968 9" CEDAR	1048 7'-6" TWIN LIVE OAK	1128 8'-6" TWIN CEDAR	1208 9" CEDAR	1288 12" CEDAR	1368 13" CEDAR	1448 23" POST OAK
732 8" ELM	837 6" ELM	887 9" CEDAR	969 9" CEDAR	1049 6" LIVE OAK	1129 8" CEDAR	1209 8" CEDAR	1289 8" CEDAR	1369 6" CEDAR	1449 20" POST OAK
733 17'-16" TWIN LIVE OAK	838 7" LIVE OAK	888 6" LIVE OAK	970 8" LIVE OAK	1050 6" LIVE OAK	1130 8'-8" 6'-6" QUAD CEDAR	1210 8" CEDAR	1290 14" LIVE OAK	1370 11" ELM	1450 21" PECAN
734 25' LIVE OAK	839 6" LIVE OAK	889 6" LIVE OAK	971 8" LIVE OAK	1051 6'-6" TWIN LIVE OAK	1131 11" CEDAR	1211 10" LIVE OAK	1291 23" ELM	1371 8" ELM	1451 18" POST OAK
735 25' LIVE OAK	840 13" LIVE OAK	890 26" LIVE OAK	972 8" CEDAR	1052 7" LIVE OAK	1132 6" CEDAR	1212 10" ELM	1292 10" ELM	1372 10" ELM	1452 28" POST OAK
736 8" LIVE OAK	841 13" LIVE OAK	891 25" LIVE OAK	973 12" POST OAK	1053 7" LIVE OAK	1133 11" ELM	1213 6" CEDAR	1293 8" ELM	1373 7" CEDAR	1453 21" POST OAK
737 16" LIVE OAK	842 9" LIVE OAK	892 12'-14" TWIN LIVE OAK	974 9" ELM	1054 7'-6" TWIN LIVE OAK	1134 11" LIVE OAK	1214 6" CEDAR	1294 18" LIVE OAK	1374 6" ELM	1454 12" 12" 12" TRIPLE ELM
738 16" LIVE OAK	843 12" LIVE OAK	893 8" LIVE OAK	975 7" LIVE OAK	1055 17" ELM	1135 6" LIVE OAK	1215 7" CEDAR	1295 13" POST OAK	1375 8" CEDAR	1455 24" POST OAK
739 21" LIVE OAK	844 11" LIVE OAK	894 8" ELM	976 7" CEDAR	1056 10" ELM & 10" HACKBERRY	1136 8" CEDAR	1216 10" CEDAR	1296 11" ELM	1376 6" CEDAR	1456 25" POST OAK
740 6" 12" TWIN LIVE OAK	845 9" LIVE OAK	895 8" ELM	977 7" CEDAR	1057 7" LIVE OAK	1137 6" CEDAR	1217 6" TWIN CEDAR	1297 10" ELM	1377 8" CEDAR	1457 10" ELM
741 7" LIVE OAK	846 8" ELM	896 6" ELM	978 10" CEDAR	1058 6" LIVE OAK	1138 8" CEDAR	1218 10" CEDAR	1298 7" ELM	1378 7" CEDAR	1458 17" POST OAK
742 11" LIVE OAK	847 20" LIVE OAK	897 20" LIVE OAK	979 8" CEDAR	1059 6" LIVE OAK	1139 6" 6" TWIN CEDAR	1219 13" CEDAR	1299 22" POST OAK	1379 7" TWIN CEDAR	1459 16" LIVE OAK
743 16" LIVE OAK	848 9" LIVE OAK	898 9" LIVE OAK	980 6" 6" 6" TRIPLE CEDAR	1060 7" LIVE OAK	1140 7" CEDAR	1220 6'-6" 6" TRIPLE CEDAR	1300 11" ELM	1380 8" CEDAR	1460 20" LIVE OAK
744 18" ELM	849 12" ELM	899 9" LIVE OAK	981 13" LIVE OAK	1061 6'-6" 6" TRIPLE LIVE OAK	1141 8" CEDAR	1221 7'-7" TWIN CEDAR	1301 8" ELM	1381 7" CEDAR	1461 6" LIVE OAK
745 20" LIVE OAK	850 10" 10" TWIN LIVE OAK	900 6" LIVE OAK	982 6'-6" TWIN LIVE OAK	1062 6' & 6" LIVE OAK CLUSTER IN 3' RADIUS	1142 10" CEDAR	1222 9'-9" TWIN CEDAR	1302 12" ELM	1382 11" ELM	1462 18" POST OAK
746 20" 20" TWIN LIVE OAK	851 10" ELM	901 6" LIVE OAK	983 14" LIVE OAK	1063 6'-6" TWIN LIVE OAK	1143 8" 8" TWIN CEDAR	1223 11'-8" 8" TRIPLE CEDAR	1303 8" LIVE OAK	1383 6" ELM	1463 18" POST OAK
747 24" LIVE OAK	852 12" LIVE OAK	902 6" LIVE OAK	984 7" LIVE OAK	1064 6" LIVE OAK	1144 8" CEDAR	1224 9'-9" TWIN CEDAR	1304 7" ELM	1384 8" CEDAR	1464 20" POST OAK
748 24" LIVE OAK	853 12" ELM	903 8" LIVE OAK	985 7" ELM	1065 6" LIVE OAK	1145 6" CEDAR	1225 11'-9" TWIN CEDAR	1305 8" LIVE OAK	1385 7" CEDAR	1465 24" POST OAK
749 25" LIVE OAK	854 12" LIVE OAK	904 26" LIVE OAK	986 8" ELM	1066 6'-8" TWIN LIVE OAK	1146 10" CEDAR	1226 8" CEDAR	1306 8" LIVE OAK	1386 7" CEDAR	1466 10" HACKBERRY
750 14" HACKBERRY	855 12" LIVE OAK	905 8" 9" 10" TRIPLE ELM	987 8" ELM	1067 7" LIVE OAK	1147 7" CEDAR	1227 12'-8" TWIN CEDAR	1307 8'-6" TWIN LIVE OAK	1387 7" CEDAR	1467 7" CEDAR
751 6" LIVE OAK	856 8" LIVE OAK	906 10'-8" 10" 12" ELM CLUSTER IN 3' RADIUS	988 9" CEDAR	1068 21" LIVE OAK	1148 6" LIVE OAK	1228 11" ELM	1308 6" ELM	1388 8" 8" TWIN CEDAR	1468 11" CEDAR
752 8" LIVE OAK	857 8" LIVE OAK	907 8" LIVE OAK	989 7" CEDAR	1069 8" LIVE OAK	1149 6" LIVE OAK	1229 9" CEDAR	1309 8" LIVE OAK	1389 8" CEDAR	1469 13" LIVE OAK
753 18" LIVE OAK	858 8" LIVE OAK	908 10" LIVE OAK	990 6'-8" 10" TRIPLE CEDAR	1070 8" LIVE OAK	1150 7" LIVE OAK	1230 11" ELM	1310 10" ELM	1390 11" ELM	1470 7" LIVE OAK
754 14" LIVE OAK	859 9" ELM	909 10" LIVE OAK	991 7" CEDAR	1071 8" 9" 10" TRIPLE LIVE OAK	1151 7" ELM	1231 9" CEDAR	1311 11" LIVE OAK	1391 8" CEDAR	1471 9" LIVE OAK
755 7" LIVE OAK	860 9" ELM	910 26" LIVE OAK	992 8" LIVE OAK	1072 6" LIVE OAK	1152 6'-6" TWIN ELM	1232 10" CEDAR	1312 9" ELM	1392 8" CEDAR	1472 12" LIVE OAK
756 18" ELM	861 13" ELM	911 9" ELM	993 8" LIVE OAK	1073 8" LIVE OAK	1153 8" CEDAR	1233 8'-7" TWIN CEDAR	1313 8" ELM	1393 7" CEDAR	1473 9" LIVE OAK
757 23" LIVE OAK	862 13" ELM	912 9" ELM	994 10" LIVE OAK	1074 6'-6" 8" TRIPLE LIVE OAK	1154 6" CEDAR	1234 9" CEDAR	1314 8" LIVE OAK	1394 7" CEDAR	1474 8'-13" TWIN CEDAR
758 8'-11" TWIN LIVE OAK	863 8" LIVE OAK	913 9" ELM	995 8" CEDAR	1075 7'-6" TWIN LIVE OAK	1155 6" CEDAR	1235 7" CEDAR	1315 8" CEDAR	1395 10" CEDAR	1475 7" CEDAR
759 10" ELM	864 6" LIVE OAK	914 9" ELM	996 7'-8" TWIN ELM	1076 8'-8" TWIN LIVE OAK	1156 8" 8" TWIN CEDAR	1236 6" CEDAR	1316 8" CEDAR	1396 7" CEDAR	1476 7" CEDAR
760 9" ELM	865 6" LIVE OAK	915 13'-12" TWIN ELM	997 7" ELM	1077 8'-6" TWIN LIVE OAK	1157 11" CEDAR	1237 6" CEDAR	1317 14" POST OAK	1397 6'-6" TRIPLE CEDAR	1477 6" CEDAR
761 9" LIVE OAK	866 9" LIVE OAK	916 9" LIVE OAK	998 7'-8" 10" TRIPLE CEDAR	1078 6'-6" 6" LIVE OAK CLUSTER IN 3' RADIUS	1158 11" CEDAR	1238 6" CEDAR	1318 11" TWIN ELM	1398 8" CEDAR	1478 8" CEDAR
762 9" LIVE OAK	867 9" LIVE OAK	917 20" LIVE OAK	999 9" 8" TWIN LIVE OAK	1079 8" 8" TWIN LIVE OAK	1159 7" CEDAR	1239 6" CEDAR	1319 12" CEDAR	1399 6" CEDAR	1479 6" CEDAR
763 8'-6" TWIN LIVE OAK	868 10" LIVE OAK	918 10" LIVE OAK	1000 10" LIVE OAK	1080 8" LIVE OAK	1160 8" CEDAR	1240 9" LIVE OAK	1320 9" LIVE OAK	1400 8" CEDAR	1480 8" CEDAR
764 9" LIVE OAK	869 12" ELM	919 6" LIVE OAK	1001 10" LIVE OAK	1081 10" 10" 11" TRIPLE LIVE OAK	1161 8" CEDAR	1241 7" CEDAR	1321 6" POST OAK	1401 13" POST OAK	1481 11" ELM
765 16" ELM	870 12" LIVE OAK	920 8" LIVE OAK	1002 10" CEDAR	1082 8" LIVE OAK	1162 7" CEDAR	1242 6'-6" TWIN CEDAR	1322 6" POST OAK	1402 8" CEDAR	1482 10" LIVE OAK
766 16" ELM	871 21" LIVE OAK	921 8" ELM	1003 8" LIVE OAK	1083 17" ELM	1163 6" CEDAR	1243 6'-6" TWIN CEDAR	1323 15" POST OAK	1403 6" 8" TWIN CEDAR	1483 20" LIVE OAK
767 21" LIVE OAK	872 14" LIVE OAK	922 8" ELM	1004 8" LIVE OAK	1084 17" LIVE OAK	1164 6" CEDAR	1244 8" TWIN CEDAR	1324 10" CEDAR	1404 6" 8" TWIN CEDAR	1484 13'-16" 16" TRIPLE LIVE OAK
768 8" ELM	873 14" LIVE OAK	923 8" ELM	1005 8" LIVE OAK	1085 8" LIVE OAK	1165 6" CEDAR	1245 6" CEDAR	1325 6" LIVE OAK	1405 8" CEDAR	1485 9" LIVE OAK
769 8" ELM	874 22" LIVE OAK	924 8" ELM	1006 7" LIVE OAK	1086 17" ELM	1166 6" CEDAR	1246 10" CEDAR	1326 7" CEDAR	1406 8" CEDAR	
770 8" ELM	875 26" LIVE OAK	925 8" ELM	1007 7" CEDAR	1087 8" CEDAR	1167 13" LIVE OAK	1247 7" CEDAR	1327 7" CEDAR	1407 7'-8" TWIN CEDAR	
771 11" ELM	876 8" CEDAR	926 12" LIVE OAK	1008 6'-8" TWIN ????	1088 9" CEDAR	1168 9" CEDAR	1248 7" CEDAR	1328 12" ELM	1408 8" 8" TWIN ELM	
772 17" LIVE OAK	877 8" LIVE OAK	927 10" LIVE OAK	1009 7" LIVE OAK	1089 9" CEDAR	1169 9" CEDAR	1249 7" CEDAR	1329 19" POST OAK	1409 6" CEDAR	
773 13" LIVE OAK	878 7" LIVE OAK	928 6" LIVE OAK	1010 6'-7" TWIN ELM	1090 8" CEDAR	1170 6" CEDAR	1250 7" CEDAR	1330 11" CEDAR	1410 7" CEDAR	
774 19" LIVE OAK	879 18" POST OAK	929 18" POST OAK	1011 8" POST OAK	1091 8" CEDAR	1171 6" CEDAR	1251 6" CEDAR	1331 5" CEDAR	1411 13" POST OAK	
775 15" LIVE OAK	880 6" LIVE OAK	930 6" LIVE OAK	1012 7'-7" TWIN CEDAR	1092 7" CEDAR	1172 6" CEDAR	1252 10" LIVE OAK	1332 7" CEDAR	1412 11" POST OAK	
776 14" ELM	881 8" CEDAR	931 6" LIVE OAK	1013 8" LIVE OAK	1093 8" CEDAR	1173 14" LIVE OAK	1253 10" LIVE OAK	1333 13" OAK	1413 9" CEDAR	
777 6'-6" TWIN CHINABERRY	882 7" CEDAR	932 6" HACKBERRY	1014 7" LIVE OAK	1094 8" CEDAR	1174 11" LIVE OAK	1254 14" SPANISH OAK	1334 8" LIVE OAK	1414 8" TWIN CEDAR	
778 7" ELM	883 10" LIVE OAK	933 18'-12" TWIN LIVE OAK	1015 8" 7" TWIN ELM	1095 8" CEDAR	1175 10" LIVE OAK	1255 21" POST OAK	1335 8'-6" TWIN CEDAR	1415 6'-8" TWIN CEDAR	
779 15'-7" TWIN LIVE OAK	884 9" CEDAR	934 16" LIVE OAK	1016 6" LIVE OAK	1096 8" CEDAR	1176 6" LIVE OAK	1256 24" POST OAK	1336 7" CEDAR	1416 9" CEDAR	
780 6" ELM	885 10" LIVE OAK	935 12'-13" TWIN POST OAK	1017 8" CEDAR	1097 8" CEDAR	1177 10" ELM	1257 21" POST OAK	1337 8" CEDAR	1417 7" CEDAR	
781 11'-9" TWIN LIVE OAK	886 9" CEDAR	936 8" LIVE OAK	1018 10" CEDAR	1098 8'-6" TWIN CEDAR	1178 6" LIVE OAK	1258 11" POST OAK	1338 8" CEDAR	1418 6'-7" TWIN CEDAR	
782 6" LIVE OAK	887 6" CEDAR	937 8" LIVE OAK	1019 6" CEDAR	1099 13" CEDAR	1179 18" LIVE OAK	1259 11" ELM	1339 10" ELM	1419 7" CEDAR	
783 7" LIVE OAK	888 8" CEDAR	938 8" LIVE OAK	1020 8" CEDAR	1100 15'-17" TWIN LIVE OAK	1180 18" LIVE OAK	1260 10" CEDAR	1340 7'-6" TWIN CEDAR	1420 18" POST OAK	
784 6" ELM	889 9" CEDAR	939 8" LIVE OAK	1021 8" CEDAR	1101 9" 9" 9" TWIN CEDAR	1181 15" LIVE OAK	1261 9" LIVE OAK	1341 6'-6" TWIN CEDAR	1421 11" POST OAK	
785 6" LIVE OAK	890 9" CEDAR	940 6" LIVE OAK	1022 10" LIVE OAK	1102 9" ELM	1182 17" LIVE OAK	1262 9" ELM	1342 14" POST OAK	1422 8" CEDAR	
786 7" LIVE OAK	891 13" LIVE OAK	941 13" LIVE OAK	1023 7" LIVE OAK	1103 8" CEDAR	1183 7" CEDAR	1263 8" CEDAR	1343 8" CEDAR	1423 8" CEDAR	
787 6'-7'-8" TRIPLE LIVE OAK	892 13" LIVE OAK	942 13" LIVE OAK	1024 7'-7'-8" TRIPLE LIVE OAK	1104 7'-7'-8" TRIPLE CEDAR	1184 7" CEDAR	1264 9" CEDAR	1344 9" CEDAR	1424 9" CEDAR	
788 11" ELM	893 13" LIVE OAK	943 14" LIVE OAK	1025 6" LIVE OAK	1105 8" 8" TWIN CEDAR	1185 8" CEDAR	1265 6" CEDAR	1345 6'-7" TWIN CEDAR	1425 6" CEDAR	
789 6" ELM	894 12" LIVE OAK	944 13" LIVE OAK	1026 7'-6" TWIN CEDAR	1106 6'-6'-6" TRIPLE CEDAR	1186 6" CEDAR	1266 6" CEDAR	1346 7" CEDAR	1426 7" CEDAR	
790 8" ELM	895 7" LIVE OAK	945 7" LIVE OAK	1027 10" LIVE OAK	1107 6'-6'-6" TRIPLE CEDAR	1187 10" LIVE OAK	1267 7" CEDAR	1347 11" CEDAR	1427 9" CEDAR	
791 8" ELM	896 7" LIVE OAK	946 15" LIVE OAK	1028 7" CEDAR	1108 7" CEDAR	1188 6" CEDAR	1268 10" CEDAR	1348 7" CEDAR	1428 8" CEDAR	
792 13" ELM	897 7'-12" TWIN LIVE OAK	947 15" LIVE OAK	1029 8" LIVE OAK	1109 12" CEDAR	1189 6" CEDAR	1269 10" CEDAR	1349 8" CEDAR	1429 7" CEDAR	
793 9" ELM	898 22" POST OAK	948 15" LIVE OAK	1030 7" LIVE OAK	1110 11" CEDAR	1190 11" CEDAR	1270 10" CEDAR	1350 9'-9" TWIN CEDAR	1430 7" CEDAR	
794 10" LIVE OAK	899 16" POST OAK	949 16" LIVE OAK	1031 11" LIVE OAK	1111 7'-7" TWIN CEDAR	1191 8'-7" TWIN CEDAR	1271 6" CEDAR	1351 6'-7" TWIN CEDAR	1431 10" CEDAR	
795 6" LIVE OAK	900 9" CEDAR	950 9" 9" 9" TWIN LIVE OAK	1032 11" LIVE OAK	1112 9" CEDAR	1192 6" CEDAR	1272 11" CEDAR	1352 11" CEDAR	1432 9" CEDAR	
796 8" ELM	901 9" CEDAR	951 10" POST OAK	1033 9" ELM	1113 10" 10" 10" TWIN CEDAR	1193 9" ELM	1273 7" CEDAR	1353 13" POST OAK	1433 10" POST OAK	
797 17" LIVE OAK	902 6" LIVE OAK	952 28" LIVE OAK	1034 28" LIVE OAK	1114 24" LIVE OAK	1194 10" CEDAR	1274 6" CEDAR	1354 7" CEDAR	1434 15" POST OAK	
798 9" LIVE OAK	903 14" ELM	953 13" LIVE OAK	1035 13" LIVE OAK	1115 20" LIVE OAK	1195 6" CEDAR	1275 6" CEDAR	1355 15" POST OAK	1435 10" POST OAK	
799 26" LIVE OAK	904 10" ELM	954 10" LIVE OAK	1036 8" POST OAK	1116 15" LIVE OAK	1196 8" CEDAR	1276 7" CEDAR	1356 6" CEDAR	1436 13" CEDAR	
800 26" LIVE OAK	905 12" ELM	955 12" LIVE OAK	1037 10" LIVE OAK	1117 14" ELM	1197 8" CEDAR	1277 6'-6" 8" TRIPLE CEDAR	1357 9" CEDAR	1437 10" 11" TWIN POST OAK	
801 24" LIVE OAK	906 10" ELM	956 12" LIVE OAK	1038 9" LIVE OAK	1118 14" ELM	1198 10" CEDAR	1278 7" CEDAR	1358 7" CEDAR	1438 12" POST OAK	
802 35" LIVE OAK	907 9" CEDAR	957 23" POST OAK	1039 8" LIVE OAK	1119 14" ELM	1199 6" CEDAR	1279 6'-6" TWIN CEDAR	1359 9" CEDAR	1439 15" ELM	
803 19" LIVE OAK	908 9" LIVE OAK	958 12" LIVE OAK	1040 7" LIVE OAK	1120 14" LIVE OAK	1200 7" CEDAR	1280 9'-9'-9" TRIPLE CEDAR	1360 7" POST OAK	1440 10" LIVE OAK	
804 26" LIVE OAK	909 6" CEDAR	959 12" LIVE OAK	1041 14" LIVE OAK	1121 10" LIVE OAK	1201 7'-6" CEDAR	1281 8" 8" TWIN LIVE OAK	1361 8" CEDAR	1441 10" LIVE OAK	
805 6" ELM	910 13" CEDAR	960 18" ELM	1042 6" CEDAR	1122 9" CEDAR	1202 7" CEDAR	1282 9" CEDAR	1362 9" CEDAR	1442 9" ELM	
	911 13" CEDAR	961 18" ELM	1043 8" LIVE OAK	1123 11" CEDAR	1203 6" CEDAR	1283 6" CEDAR	1363 9" CEDAR	1443 11" POST OAK	
	912 12" LIVE OAK	962 15" LIVE OAK	1044 8" LIVE OAK	1124 10" CEDAR	1204 6" CEDAR	1284 8" 8" TWIN LIVE OAK	1364 7" CEDAR	1444 10'-10'-12" 13" QUAD LIVE OAK	
	913 6" CEDAR	963 15" LIVE OAK	1045 8" LIVE OAK	1125 9" CEDAR	1205 9" CEDAR	1285 10" LIVE OAK	1365 6" CEDAR	1445 13'-14'-16" TRIPLE PECAN	
	914 7'-6" TWIN CEDAR	964 10" LIVE OAK	1046 6" 6" TWIN LIVE OAK	1126 9" CEDAR	1206 7" CEDAR	1286 6'-8" TWIN CEDAR	1366 7" CEDAR	1446 21" POST OAK	
	915 6'-13" TWIN CEDAR	965 8" CEDAR	1047 6" LIVE OAK	1127 6" CEDAR	1207 7'-6" TWIN CEDAR	1287 13" LIVE OAK	1367 8" CEDAR	1447 12" LIVE OAK	

IRRIGATION NOTES:

NEW PLANTINGS FOR THE ENTIRE SITE WILL BE UTILIZING ENDEMIC PLANTS OF TEXAS. AN AUTOMATIC WATER-SAVING IRRIGATION SYSTEM WILL BE INSTALLED WITHIN THE MAIN BUILDING COMPLEX & GARDENS.