
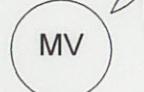
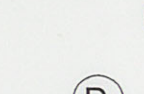
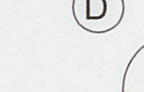
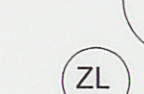
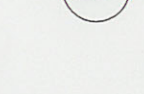
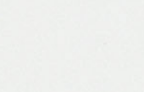
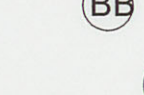
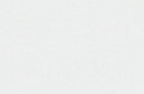
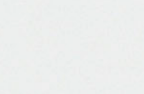


plant list

	3	Spider Lily	5 gallon
	3	Bicolor Iris	5 gallon
	3	Dwarf Wax Myrtle	5 gallon
	3	Agapanthus	1 gallon
	2	Moss Verbena	1 gallon
	9	Wood Fern	1 gallon
	6	Purple Fountain Grass	1 gallon
	15	Katie's Dwarf Ruellia	1 gallon
	9	Dalberg Daisy	1 gallon
	3	Plumbago	1 gallon
	6	Zinnia Linearis	1 gallon
	9	Mexican Feather Grass	1 gallon
	5	Bicolor Sage	1 gallon
	7	Pentas	1 gallon
	13	Coreopsis Lanceolata	1 gallon
	3	Pineapple Sage	1 gallon
	6	Bachelor's Buttons	1 gallon
	7	Nuevo Leon sage	1 gallon
	3	Lamb's Ear	1 gallon
	3	Copper Canyon Daisy	1 gallon
	3	Verbena	1 gallon
	3	Yellow Bells	1 gallon
	4	Mex Mint Marigold	1 gallon
	3	Turk's Cap	1 gallon
	3	Germander	1 gallon
	14	Texas Betony	1 gallon
	1	Rosemary	1 gallon
	1	Fennel	1 gallon
	3	Mint	1 gallon

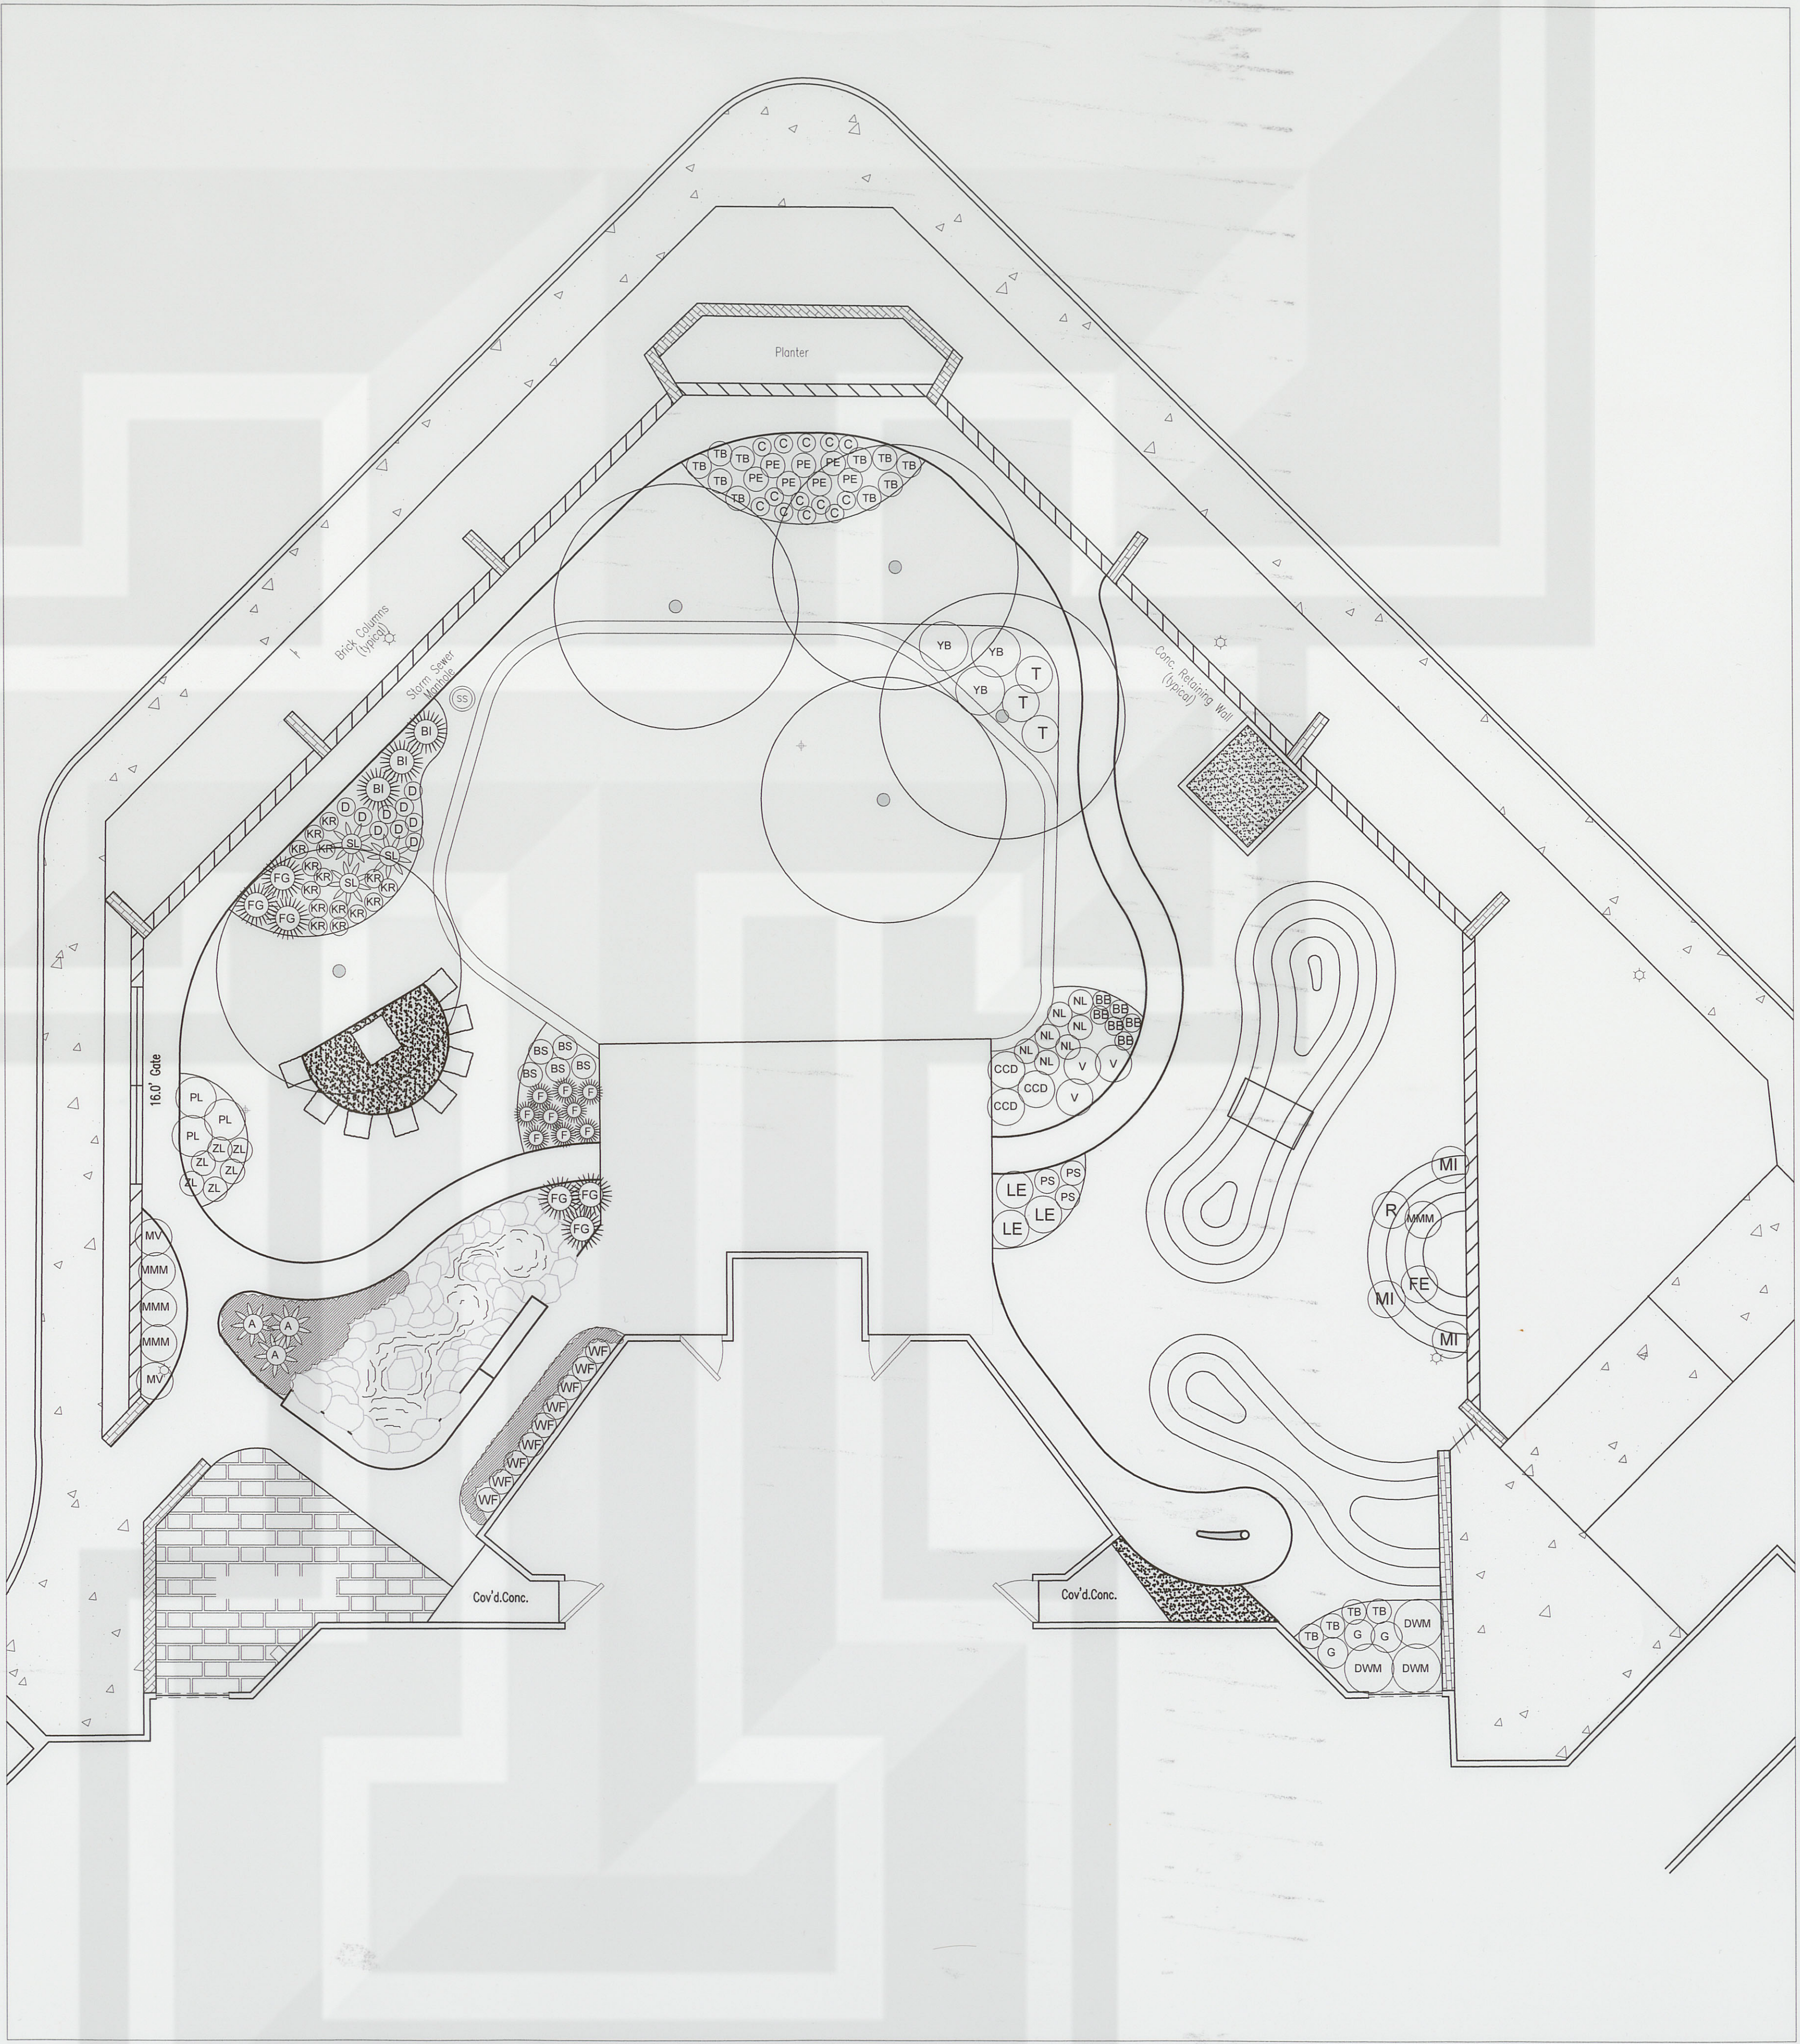

J. Robert Anderson, FASLA
Landscape Architect

J. Robert Anderson, FASLA
1715 S. Cap of Tx Highway
Austin, Texas 78746
512.329.8882 Office
512.329.8883 Fax
BAnderson@JRobertAnderson.com
DMills@JRobertAnderson.com
GCox@JRobertAnderson.com

First Baptist Church

Revisions:			
No.	Date	By	Comments

Scale: 1/8" = 1' - 0"
Issue Date: 03.06.02
Drawn By: GFC
Checked By: JRA

Sheet Title:
**LANDSCAPE
DESIGN**

Sheet Number:
L2