



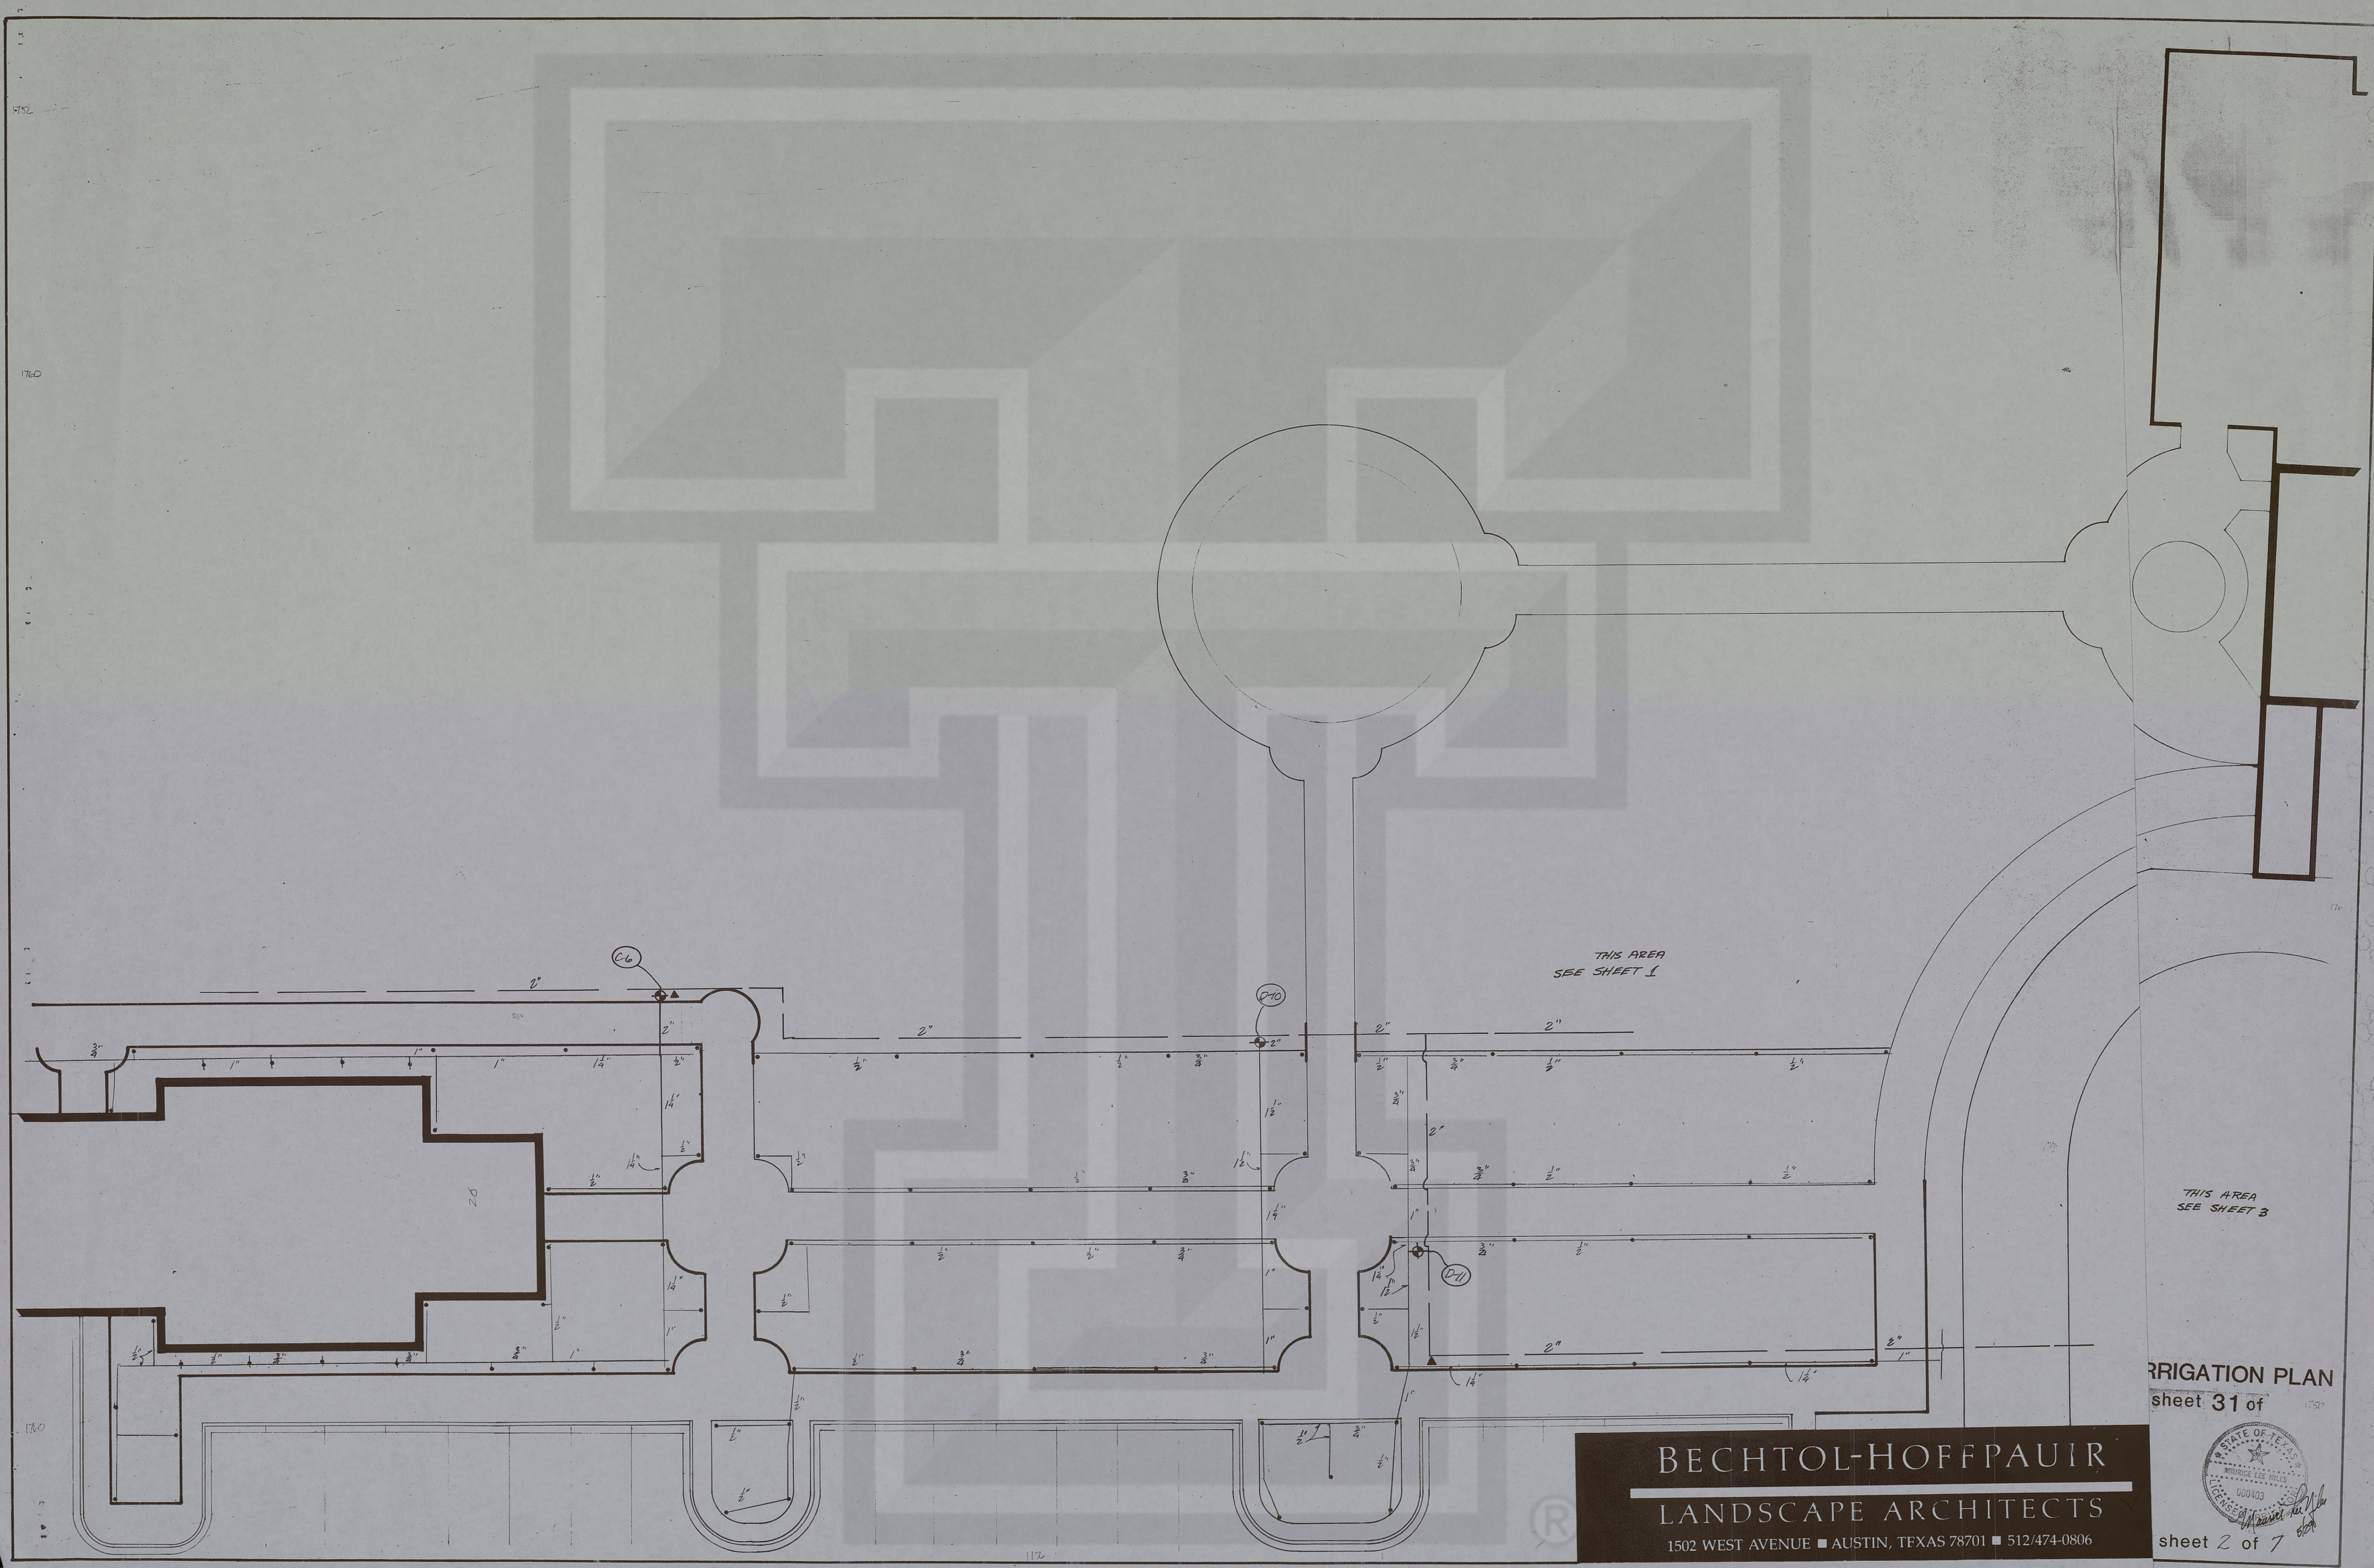

BECHTOL-HOFFPAUIR
LANDSCAPE ARCHITECTS
1502 WEST AVENUE ■ AUSTIN, TEXAS 78701 ■ 512/474-0806

IRRIGATION PLAN
sheet 31 of 7

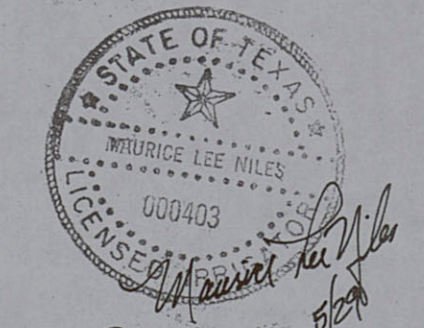

sheet 2 of 7