




LEFT SIDE ELEVATION.

Scale $\frac{1}{4}" = 1'$

Construction

R.E.G.	16	13
R.E.G.	17	13
CWP	217	13
	1300+	
	3	
	$\frac{1}{4}" = 1'$	

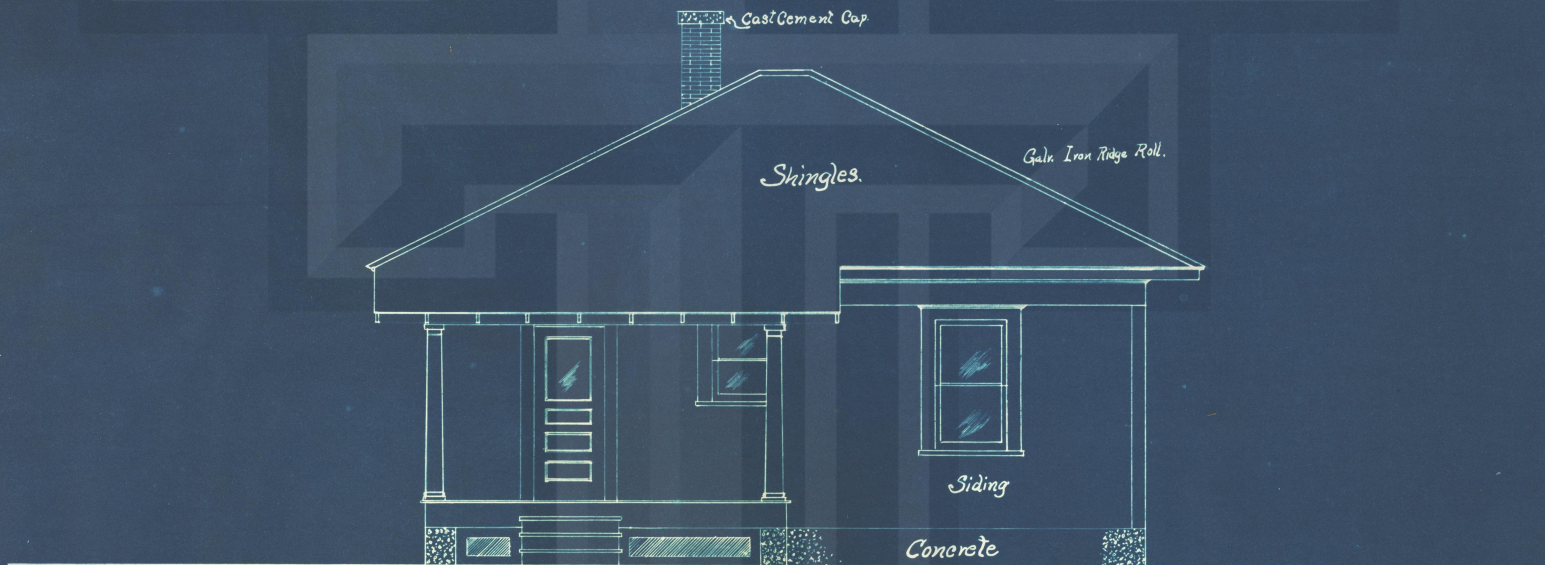

REAR ELEVATION

Scale $\frac{1}{4}" = 1'$

Construction

Drawn	R.E.G.	1/6 13
Traced	R.E.G.	1/7 13
Approved	C.W.P.	3/17 13
		13004
		4
		$\frac{1}{4}" = 1'$