




water feature layout

scale: 1/2" = 1'-0"

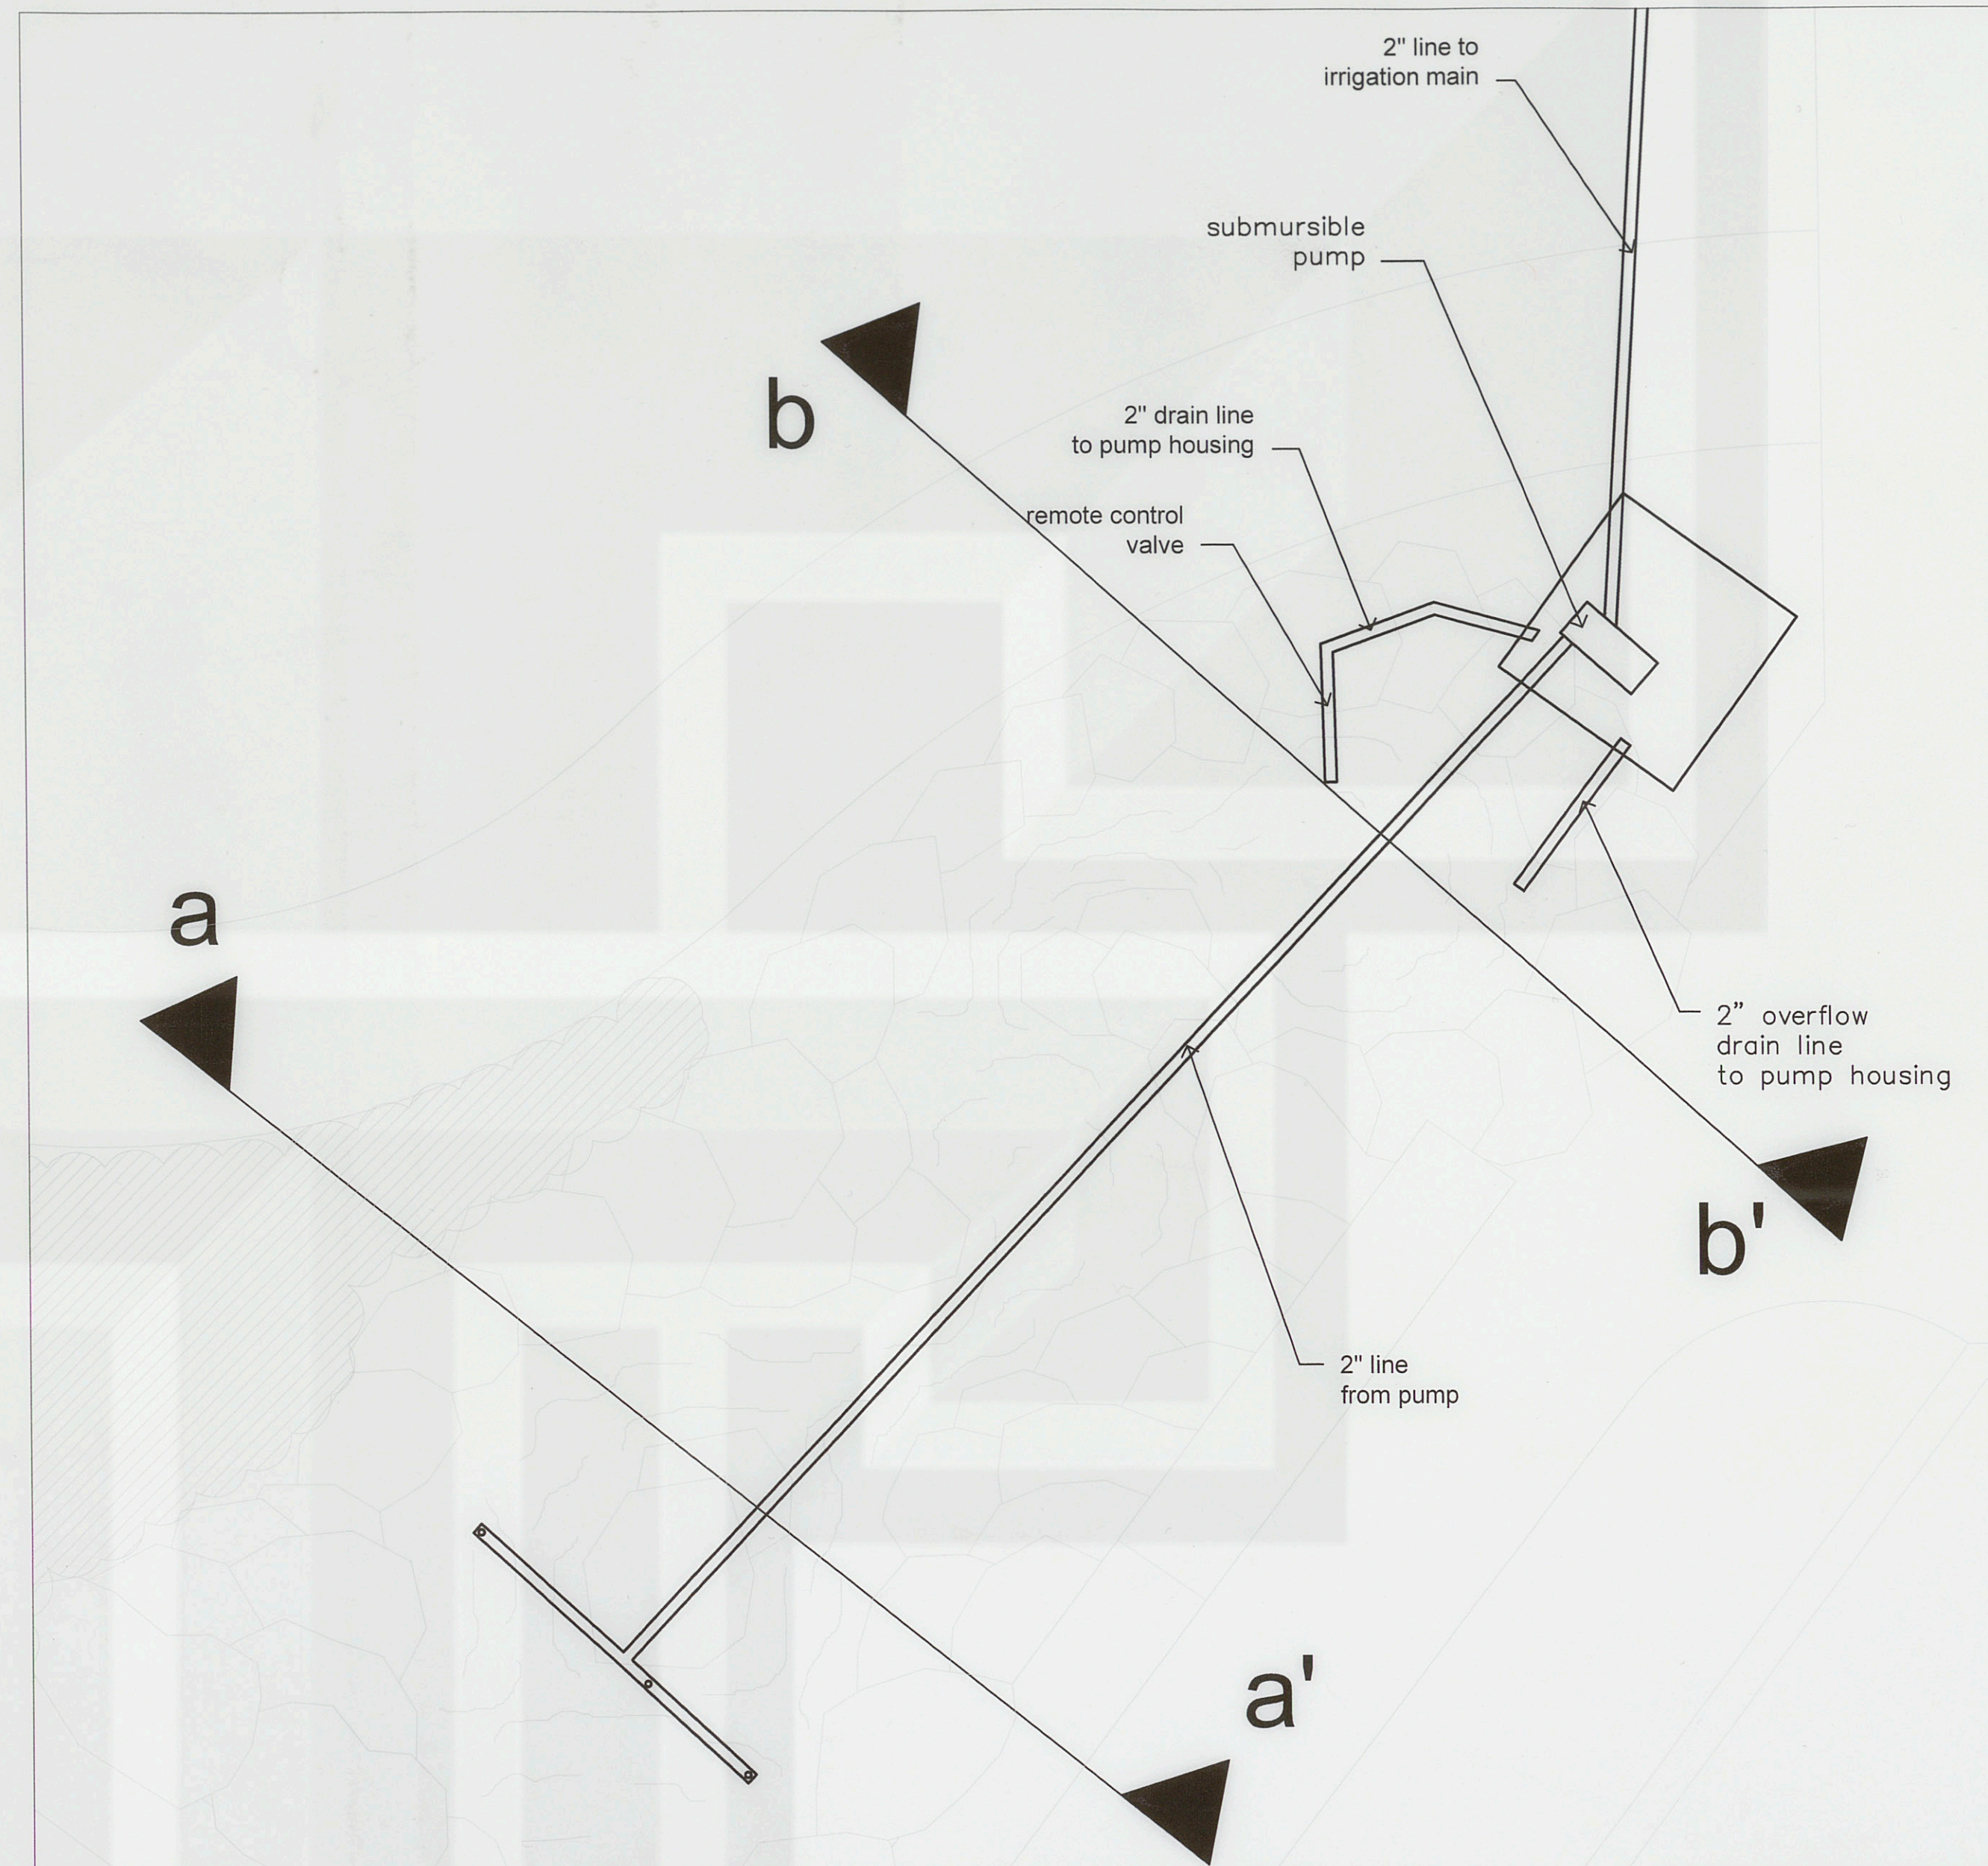

water feature plumbing layout

scale: 1/2" = 1'-0"



J. Robert Anderson, FASLA


Landscape Architect

J. Robert Anderson, FASLA
1715 S. Cap of Tx Highway
Austin, Texas 78746
512.329.8882 Office
512.329.8883 Fax
BAnderson@JRobertAnderson.com
DMills@JRobertAnderson.com
GCox@JRobertAnderson.com

First Baptist Church

Revisions:

No.	Date	By	Comments

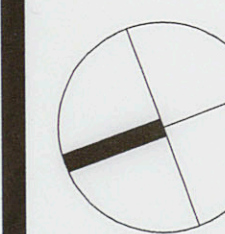

North

Scale: as noted
Issue Date:
Drawn By: GFC
Checked By: JRA

Sheet Title:

LANDSCAPE
DESIGN

Sheet Number:



L4