


Drawing Location: D:\BAYLOR UNIVERSITY\FLOYD CASEY\CD'S\150LSCD-102.DWG

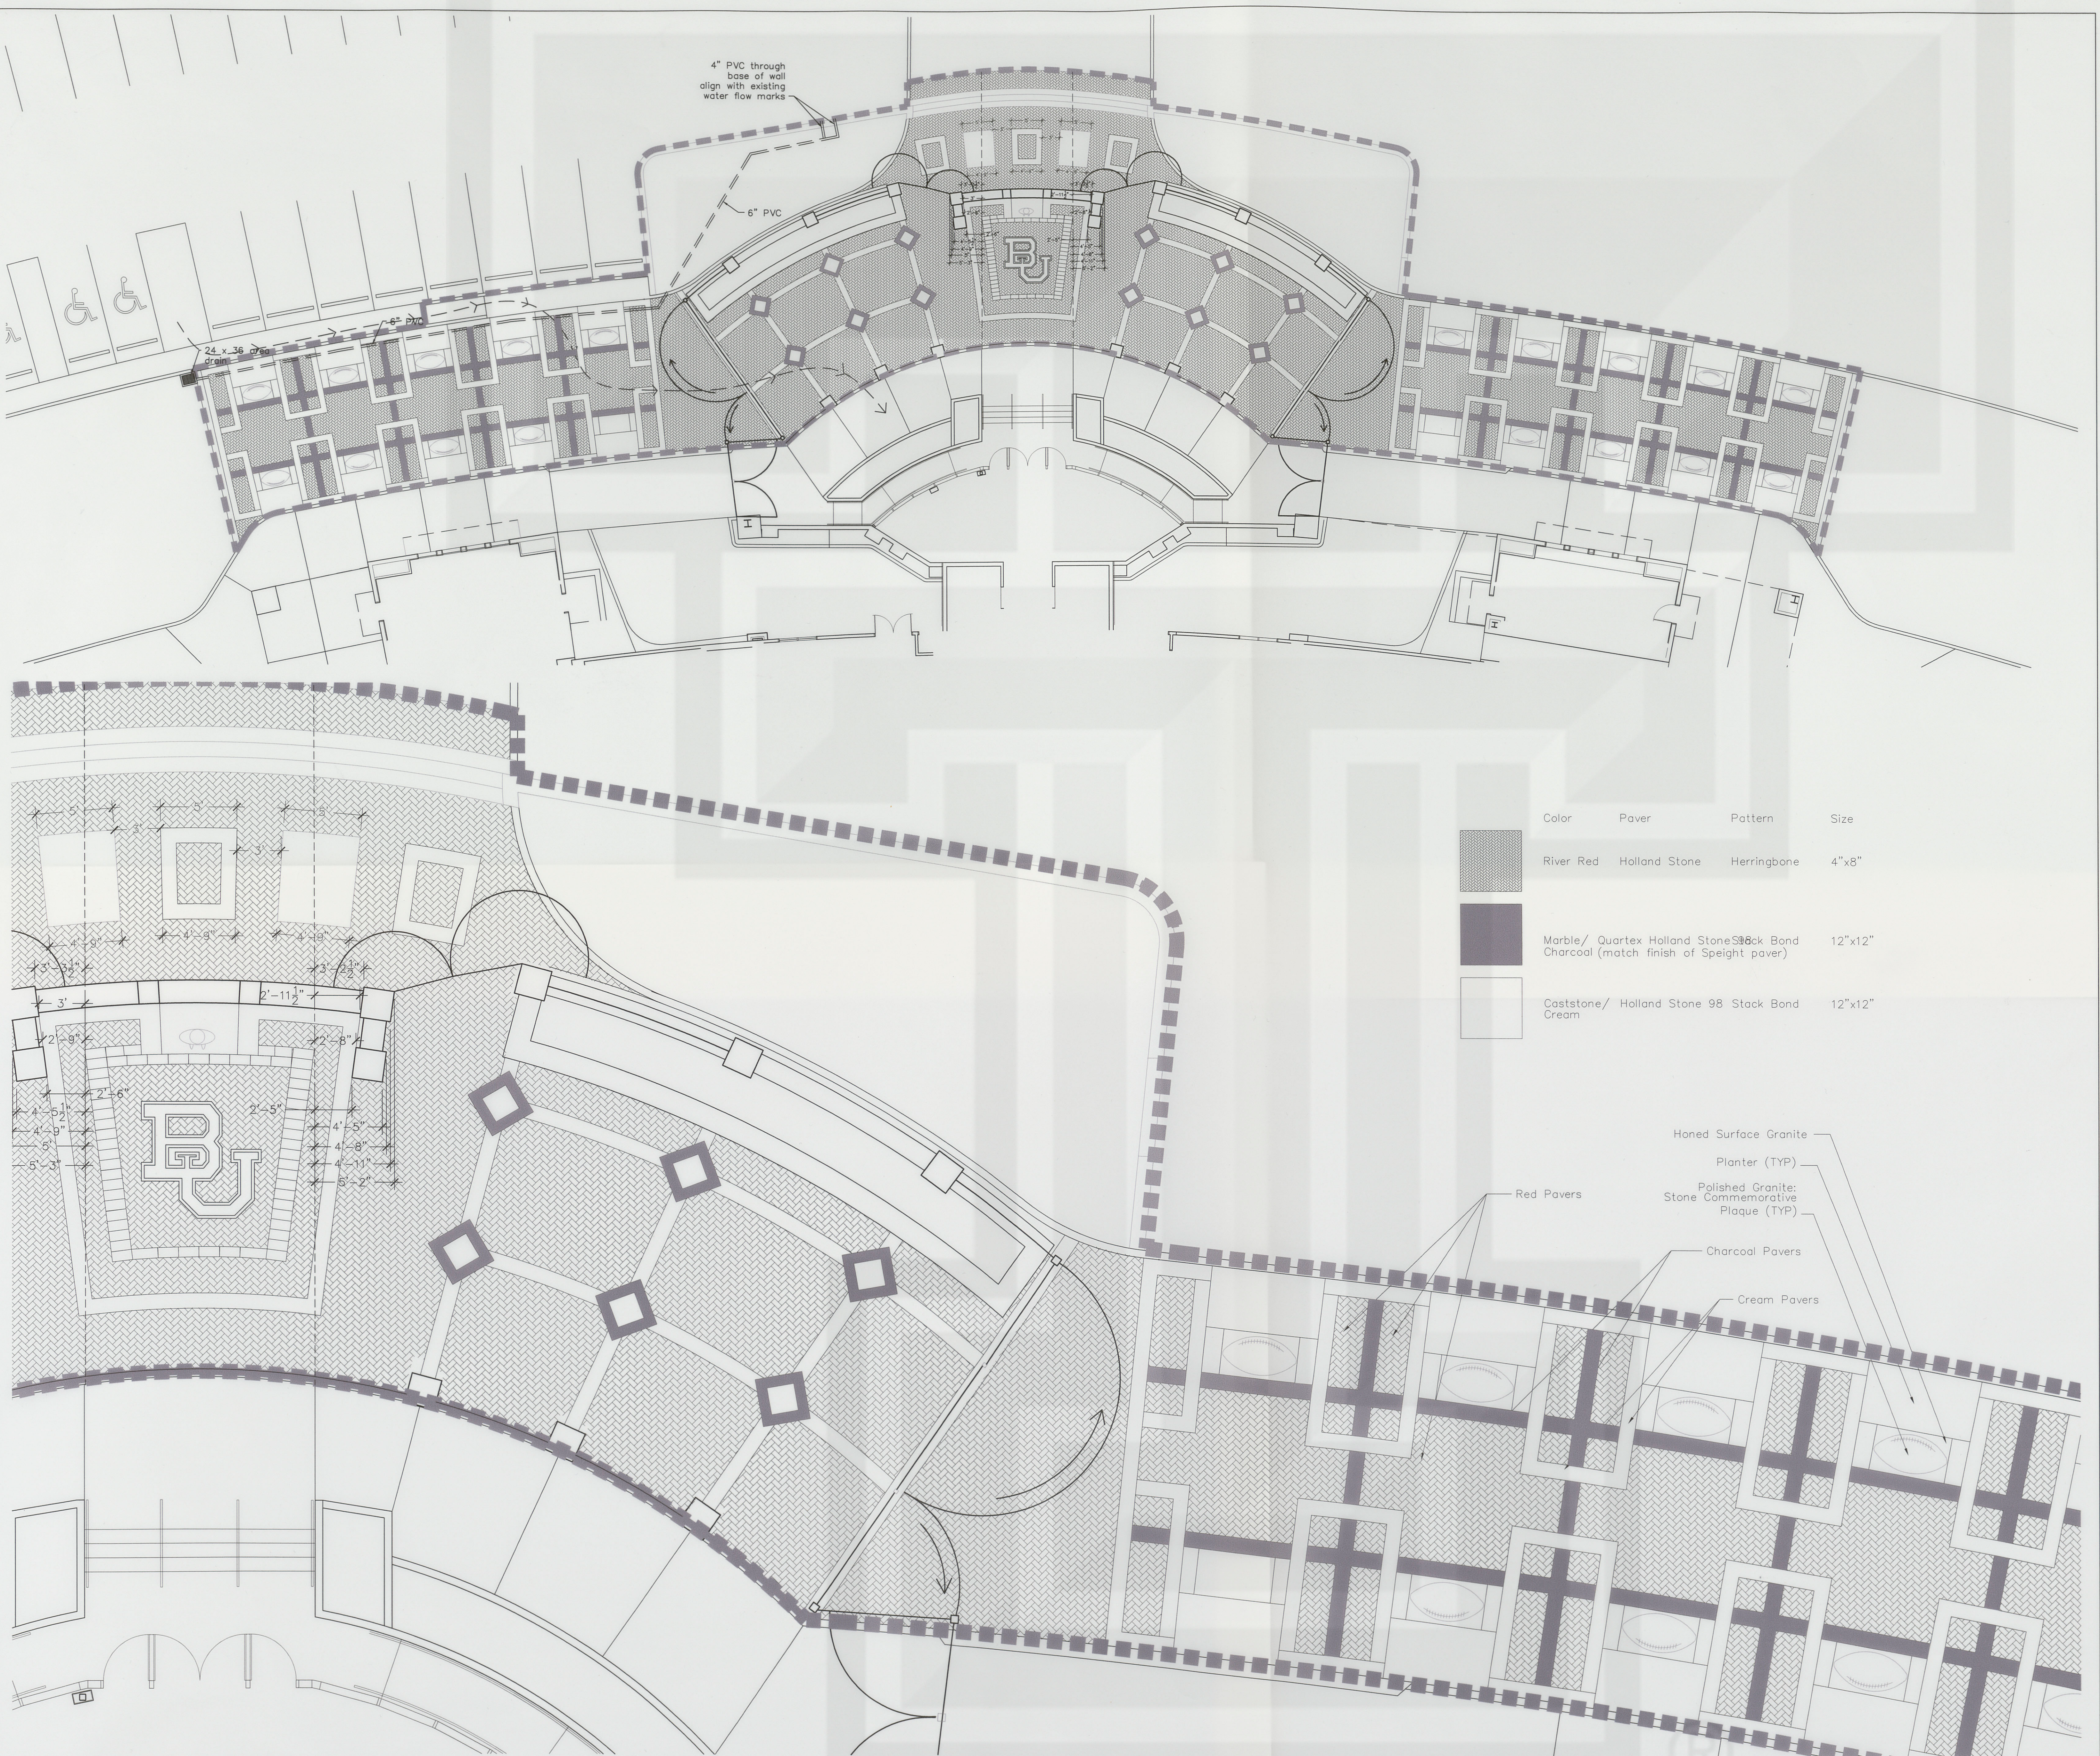

Baylor University

Grant Teaff Plaza

Floyd Casey Stadium

Waco, TX.

Revisions:

No.	Date	By	Comments




1715 So. Capital of Texas Highway
Suite 105
Austin, Texas 78746
Phone: (512) 329-8882
Fax: (512) 329-8883
Email: mail@JRobertAnderson.com
www.JRobertAnderson.com

Key Plan:

Sheet Title:

Plaza Design

Filename:	Base	Scale:	1"=10'; 1/4" = 1'0"
Issue Date:	4.11.00	Issue For:	WCI
Drawn By:		Checked By:	JRA

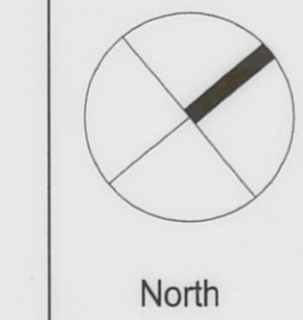

Sheet Number:
L2
OF
L7