


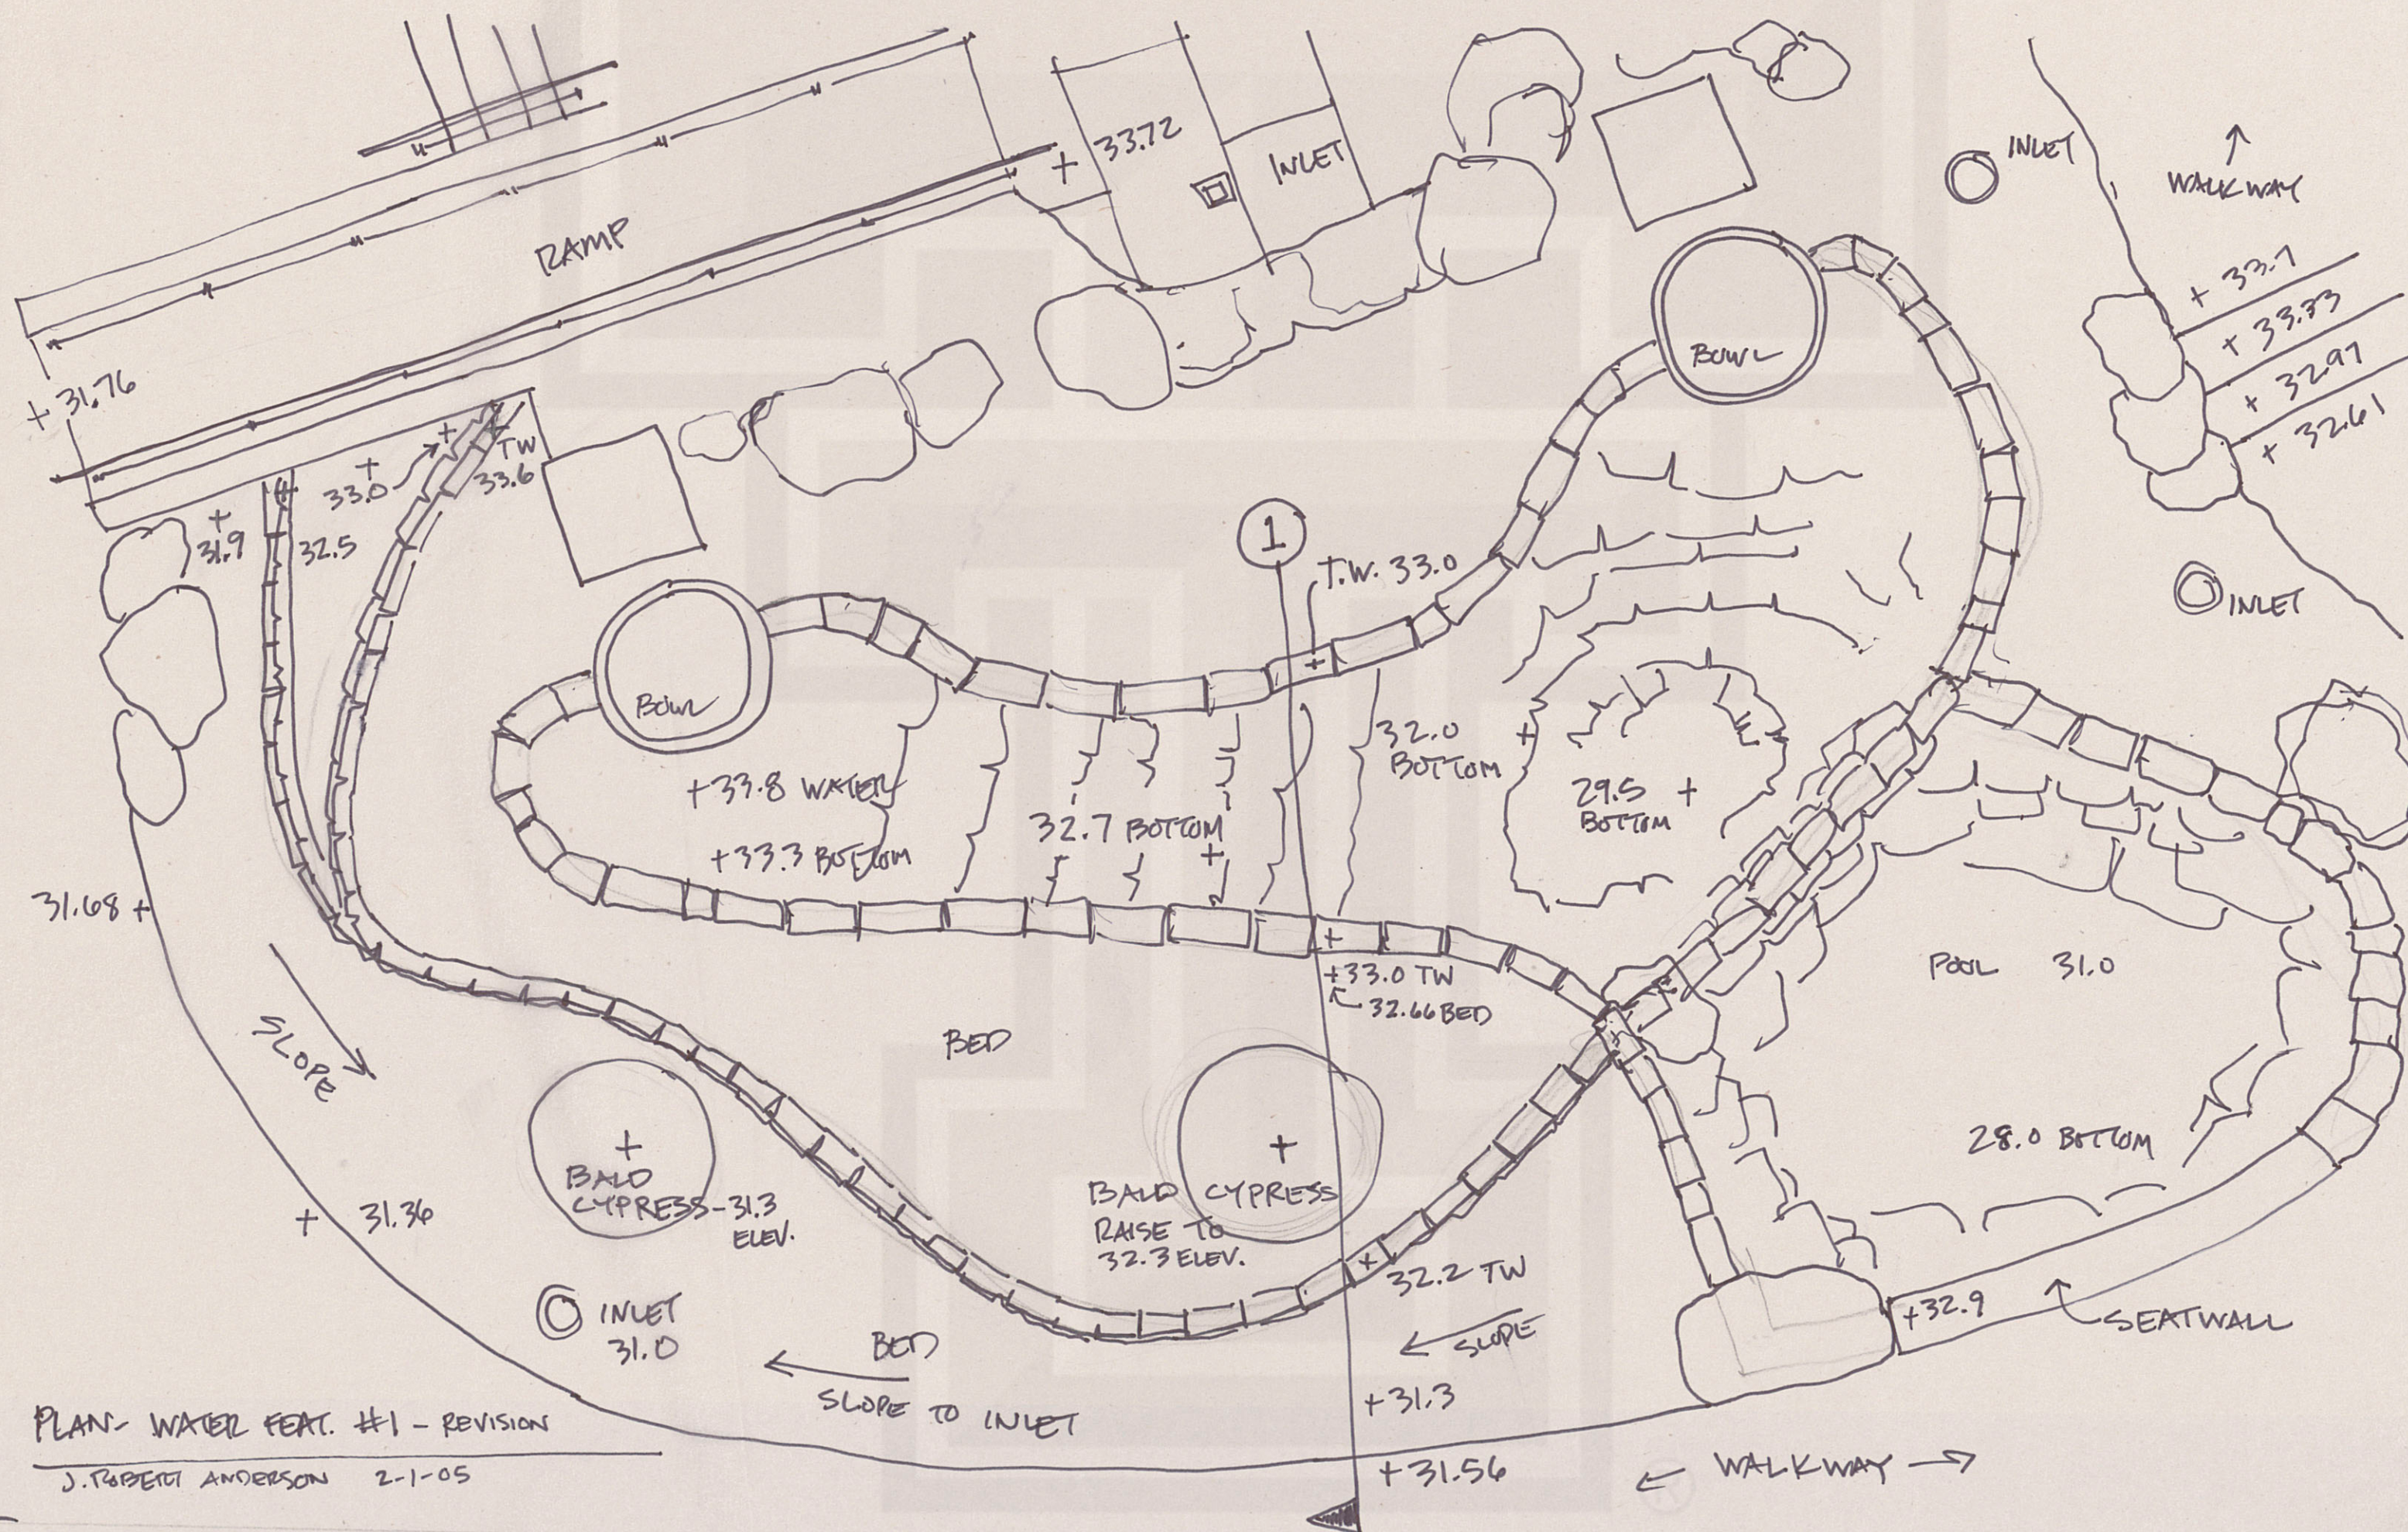

PLAN- WATER FEAT. #1 - REVISIONS

J. ROBERT ANDERSON 2-1-05