
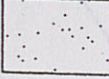
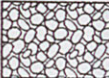
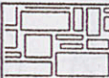
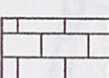
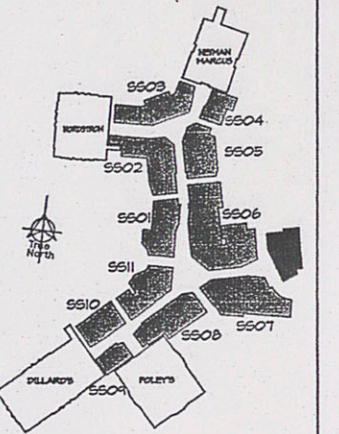


## PAVING LEGEND

-  COLORED CONCRETE W/ SALT FINISH
-  COLORED CONCRETE W/O SALT FINISH
-  LIMESTONE FLAGSTONE PAVING
-  PECOS TAN STONE PAVING
-  EXPOSED AGGREGATE CONCRETE PAVING
-  CUSTOM PATTERNED STONE PAVING
-  BRICK

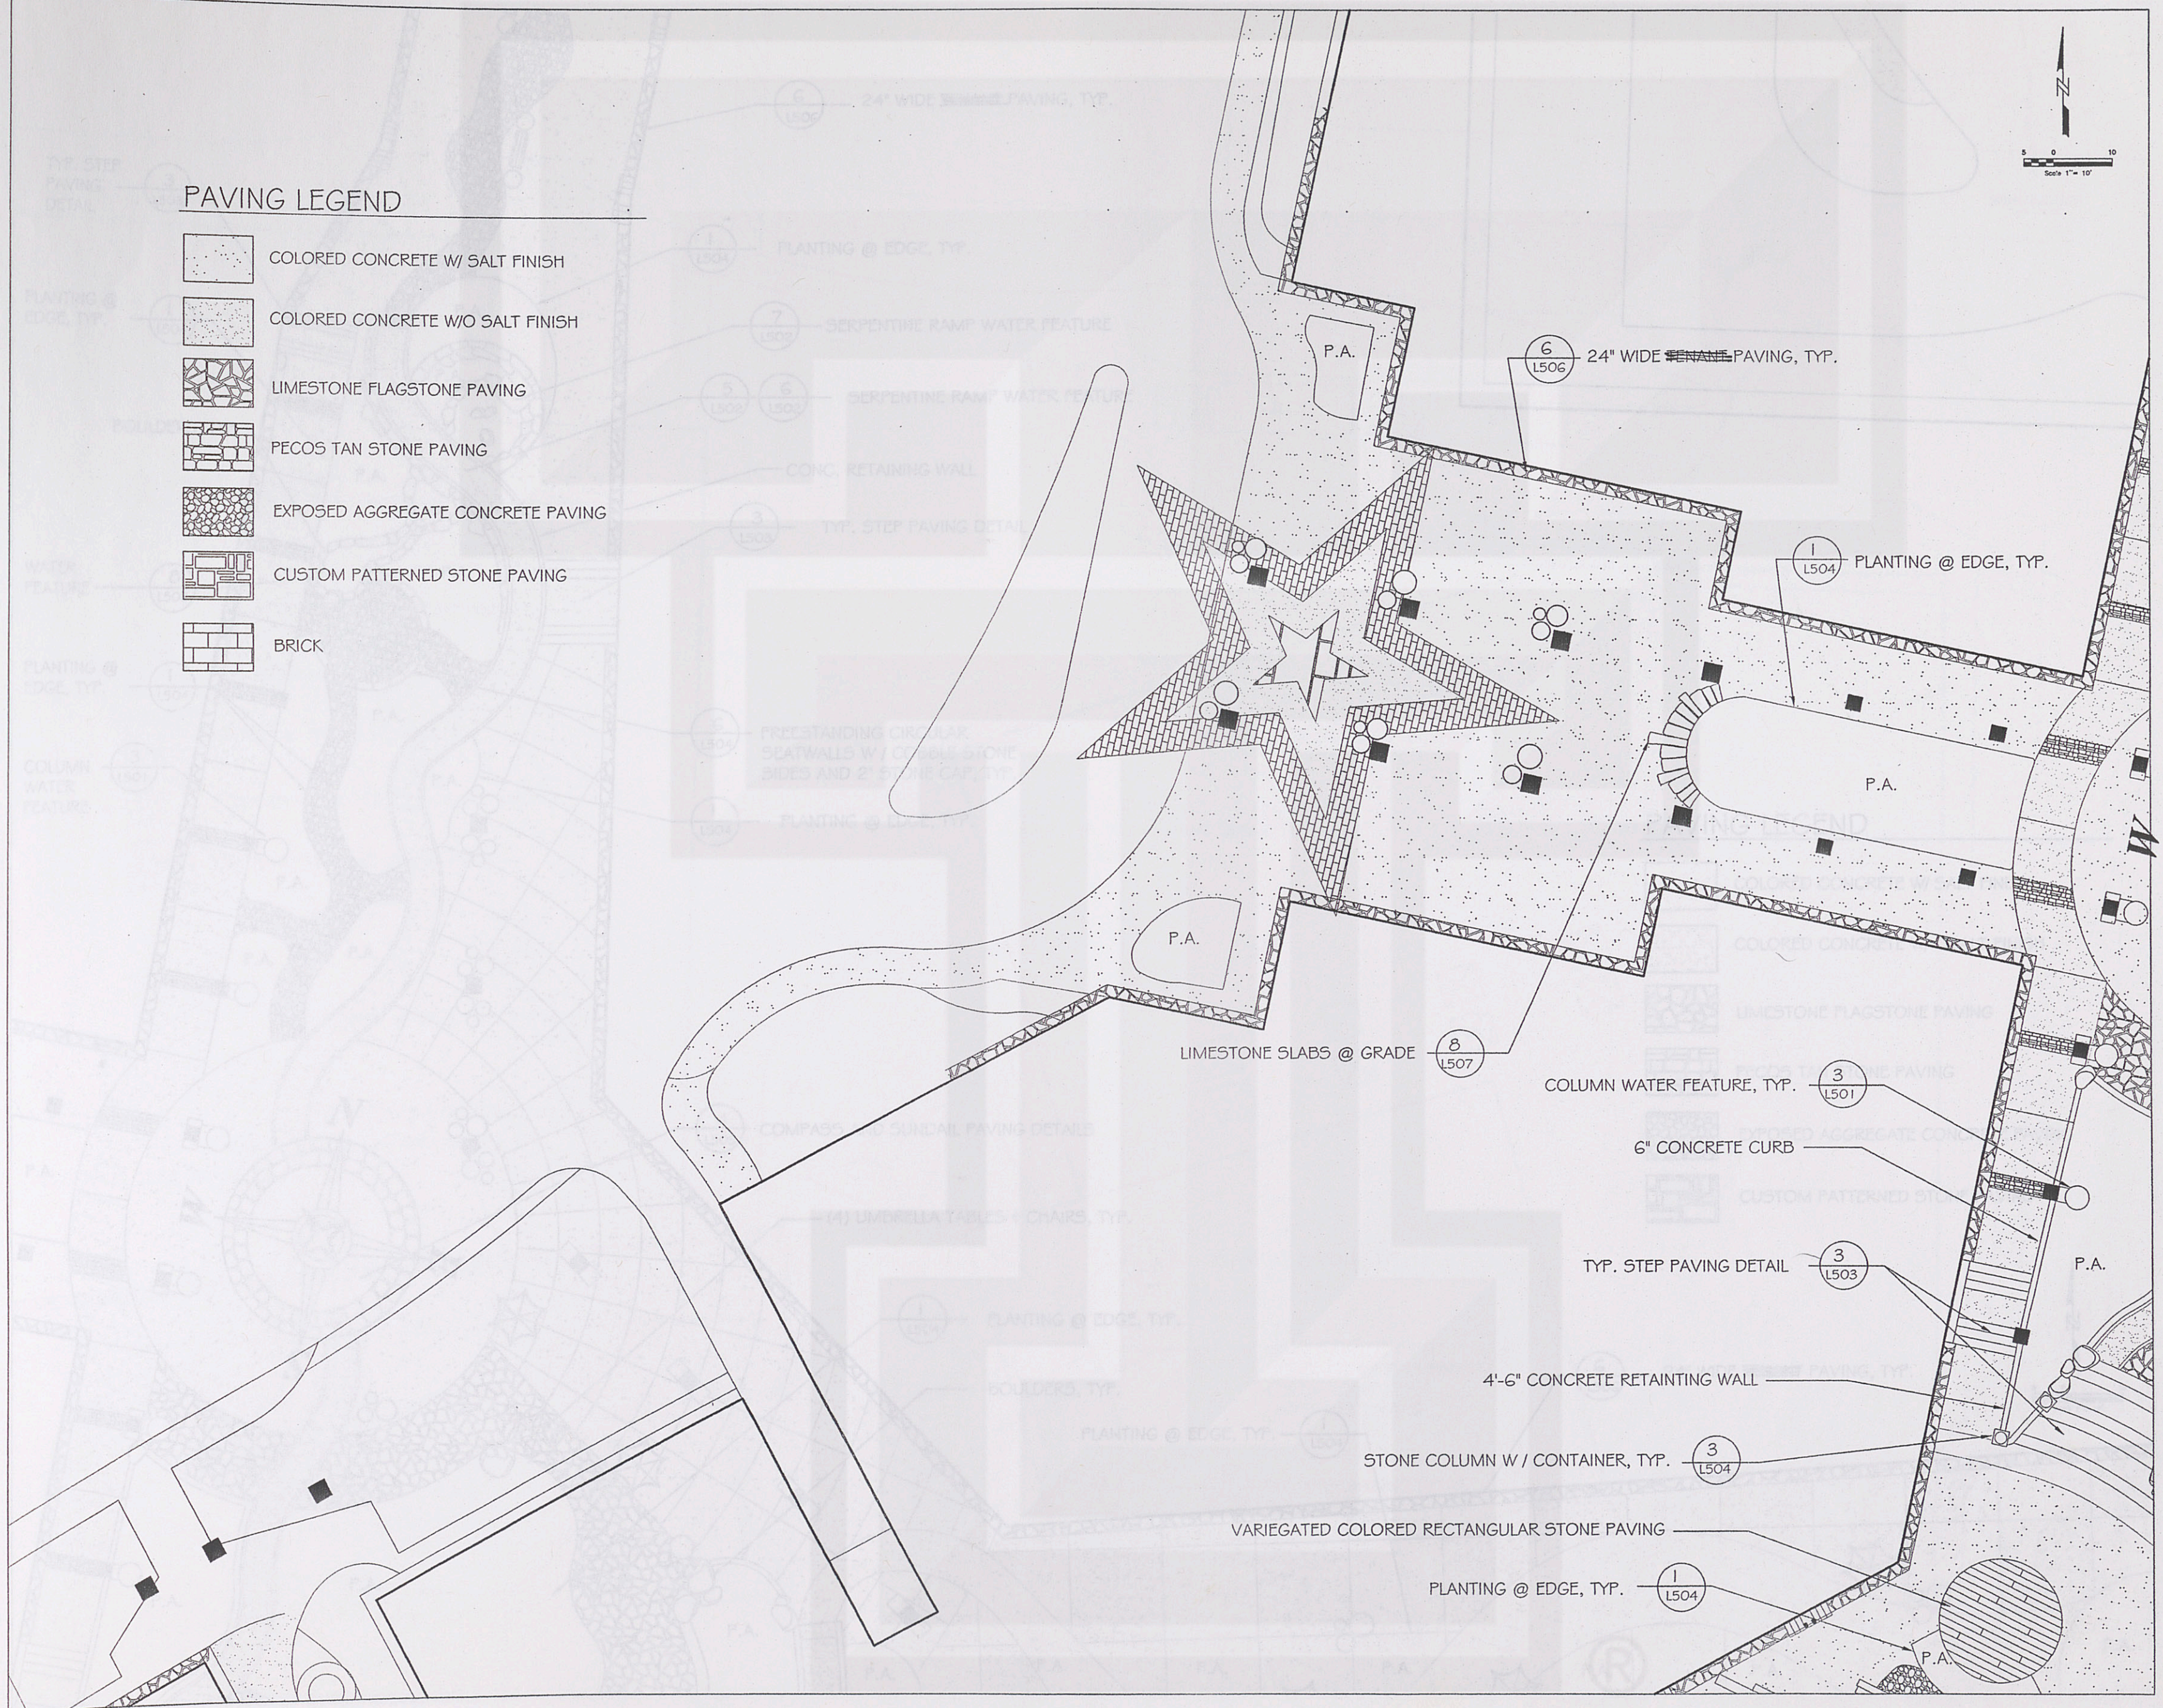

### key plan

2 July 17, 2003-1005 Design Development  
 SCALE 1"=10' DATE 7/17/03  
 1 02.03.03 Schematic Design Submittal  
 No. Date & Description of Issue

## The Shops at La Cantera

F.M. 1604 and I-10  
 San Antonio, Texas.

OWNER  
**LA CANTERA RETAIL  
 LIMITED PARTNERSHIP**  
 Contact: Gregory Zimmerman  
 The Rouse Company  
 Tel : 702.791.4311 / Fax : 702.791.4466

### ARCHITECT

**ALAMO ARCHITECTS**  
 108 King William  
 San Antonio, Tx 78204  
 Tel : 210.227.2512 / Fax : 210.227.9457

### LANDSCAPE ARCHITECT

**J. ROBERT ANDERSON FASLA**  
 1715 S. Capital of Texas Highway Suite 105  
 Austin Tx 78746  
 Tel : 512.329.8882 / Fax : 512.329.8883

STRUCTURAL ENGINEER  
**JASTER - QUINTANILLA  
 SAN ANTONIO, LLP.**  
 1125 West Sunset  
 San Antonio, Tx 78209  
 Tel : 210.349.9098 / Fax : 210.349.0146

### MEP ENGINEER

**GOETTING & ASSOCIATES INC**  
 12042 Blanco Road  
 San Antonio, Tx 78216  
 Tel 210.530.7000 / Fax : 210.377.0256

CIVIL ENGINEER  
**PAPE - DAWSON  
 ENGINEERS INC.**  
 555 E. Ramsey  
 San Antonio, Tx 78216  
 Tel : 210.375.9000 / Fax : 210.375.9020

### PRELIMINARY

NOT FOR REGULATORY  
 APPROVAL PERMIT, OR  
 CONSTRUCTION  
 BOB ANDERSON  
 TEXAS REG. NO. 754

JOB NO.: 1000X DRAWN BY: 100X  
 SHEET TITLE & NO.:

Common Area  
 Landscape  
 Materials Plans  
**L405**