


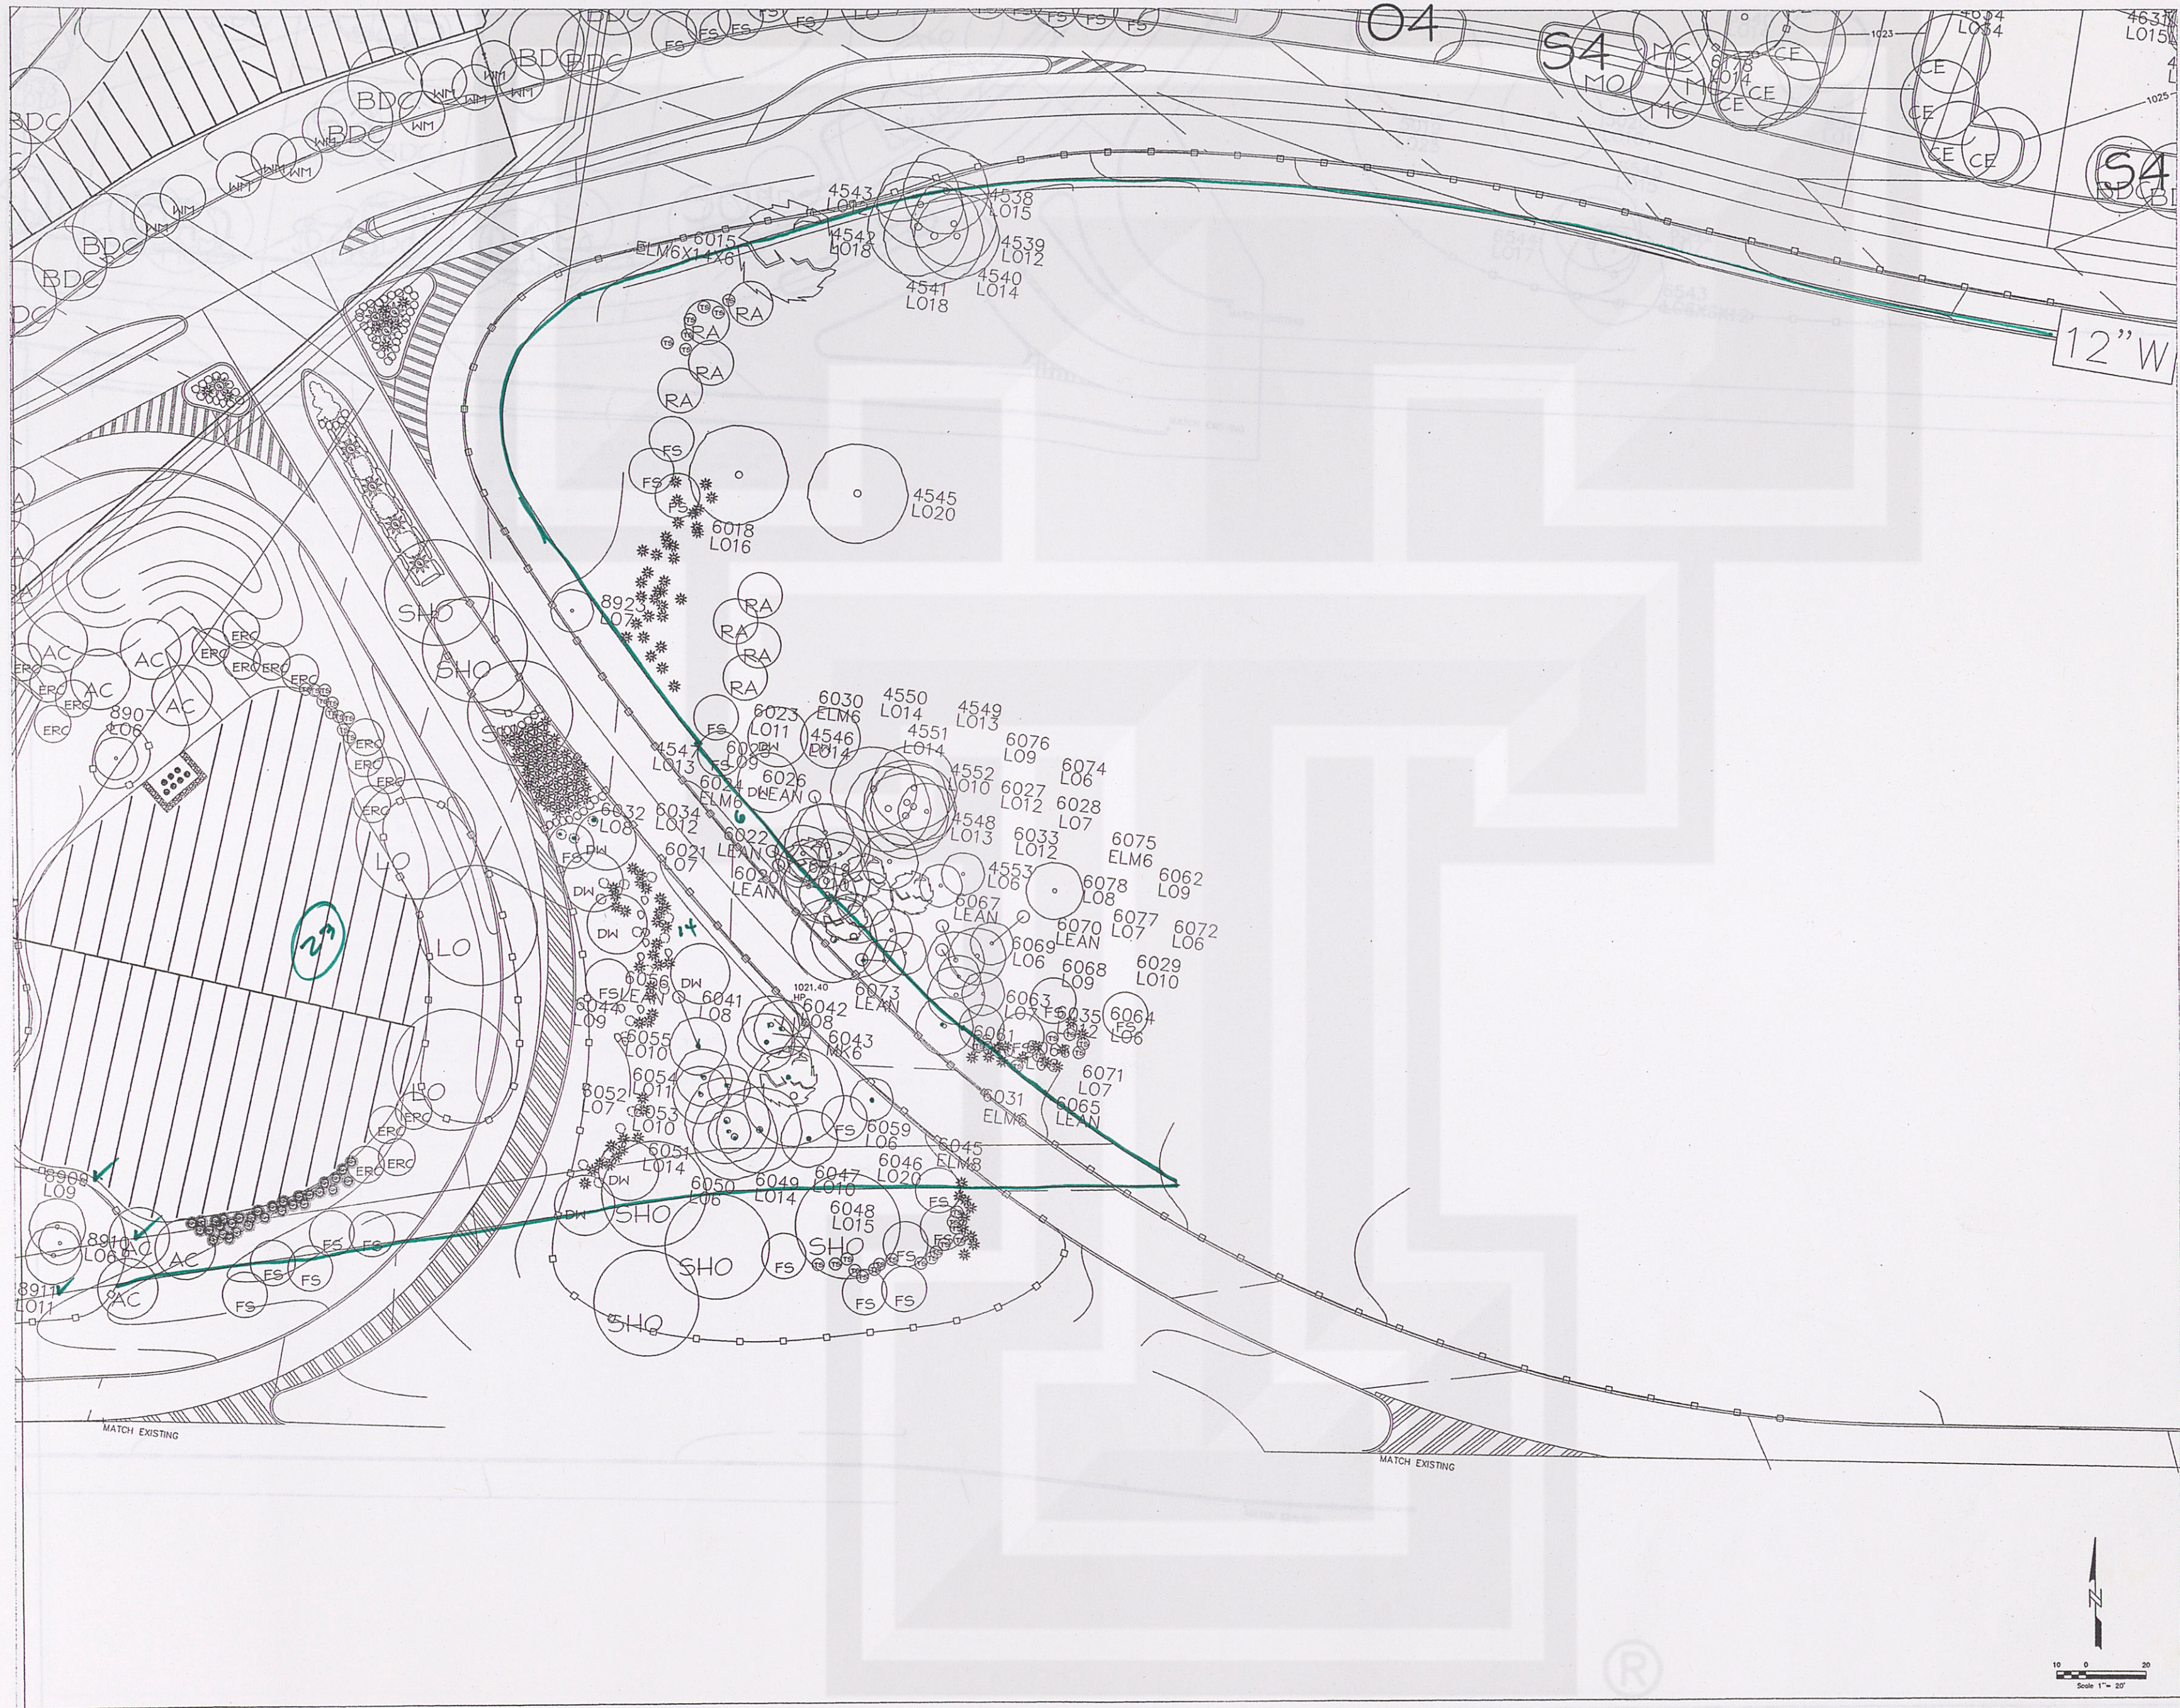

O4

key plan

2 July 17, 2003-100% Design Development

SCALE: 1"=20' DATE: 07/17/03

1 02.03.03 Schematic Design Submittal

No. Date & Description of Issue

The Shops at La Cantera

F.M. 1604 and I.H. 10
San Antonio, Texas.

OWNER
LA CANTERA RETAIL
LIMITED PARTNERSHIP
Contact: Gregory Zimmerman
The Rouse Company
Tel: 702.791.4311 / Fax: 702.791.4486

ARCHITECT
ALAMO ARCHITECTS
108 King William
San Antonio, Tx 78204
Tel: 210.227.2612 / Fax: 210.227.9457

LANDSCAPE ARCHITECT
J. ROBERT ANDERSON FASLA
1715 S. Capital of Texas Highway Suite 105
Austin Tx 78746
Tel: 512.329.8882 / Fax: 512.329.8883

STRUCTURAL ENGINEER
JASTER - QUINTANILLA
SAN ANTONIO, LLP.
125 West Sunset
San Antonio, Tx 78209
Tel: 210.349.9098 / Fax: 210.349.0146

MEP ENGINEER
GOETTING & ASSOCIATES INC
12042 Blanco Road
San Antonio, Tx 78216
Tel: 210.330.7000 / Fax: 210.377.0256

CIVIL ENGINEER
PAPE - DAWSON
ENGINEERS INC.
555 E. Ramsey
San Antonio, Tx 78216
Tel: 210.375.9000 / Fax: 210.375.9020

PRELIMINARY
NOT FOR REGULATORY
APPROVAL PERMIT, OR
CONSTRUCTION
BOB ANDERSON
TEXAS REG. NO. 754

JOB NO.: 2000 DRAWN BY: DPM

SHEET TITLE & NO.:

Site
Landscape
Planting Plans
L243