


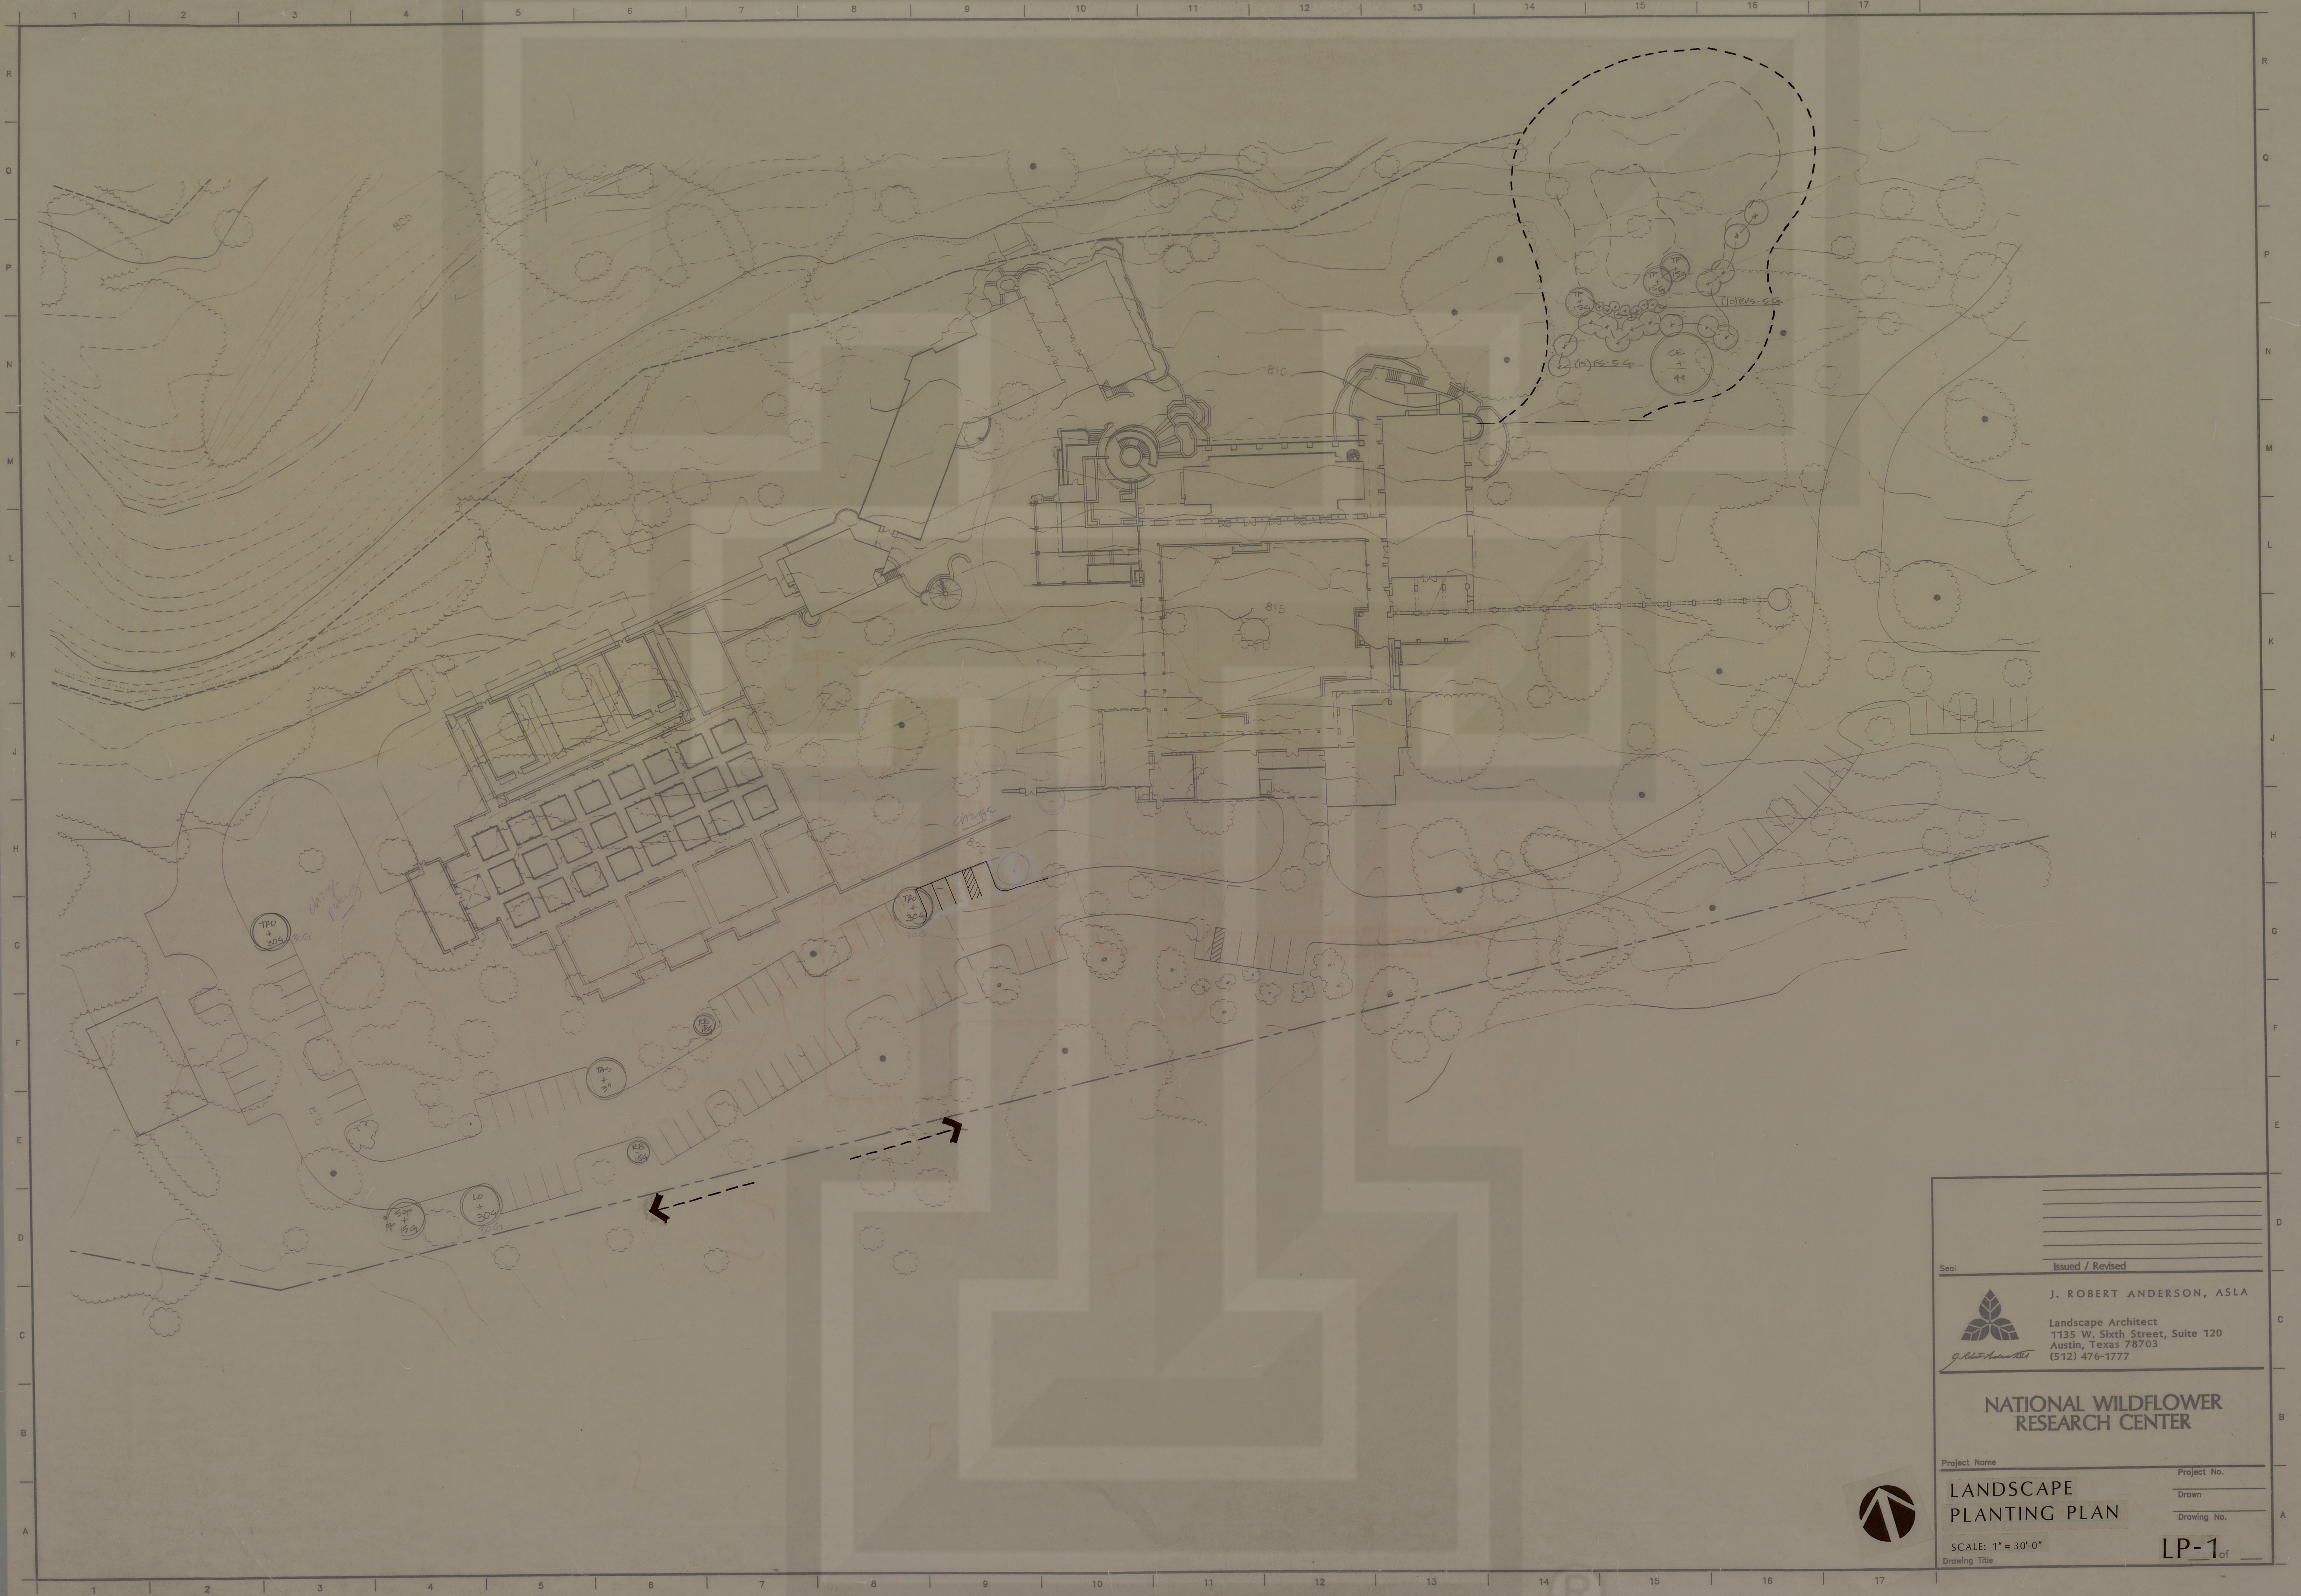

Seal		Issued / Revised	
		J. ROBERT ANDERSON, ASLA	
		Landscape Architect 1135 W. Sixth Street, Suite 120 Austin, Texas 78703 (512) 476-1777	
Project Name			
LANDSCAPE PLANTING PLAN		Project No.	
SCALE: 1" = 30'-0"		Drawn	
Drawing Title		Drawing No.	
		LP-1 of 1	