



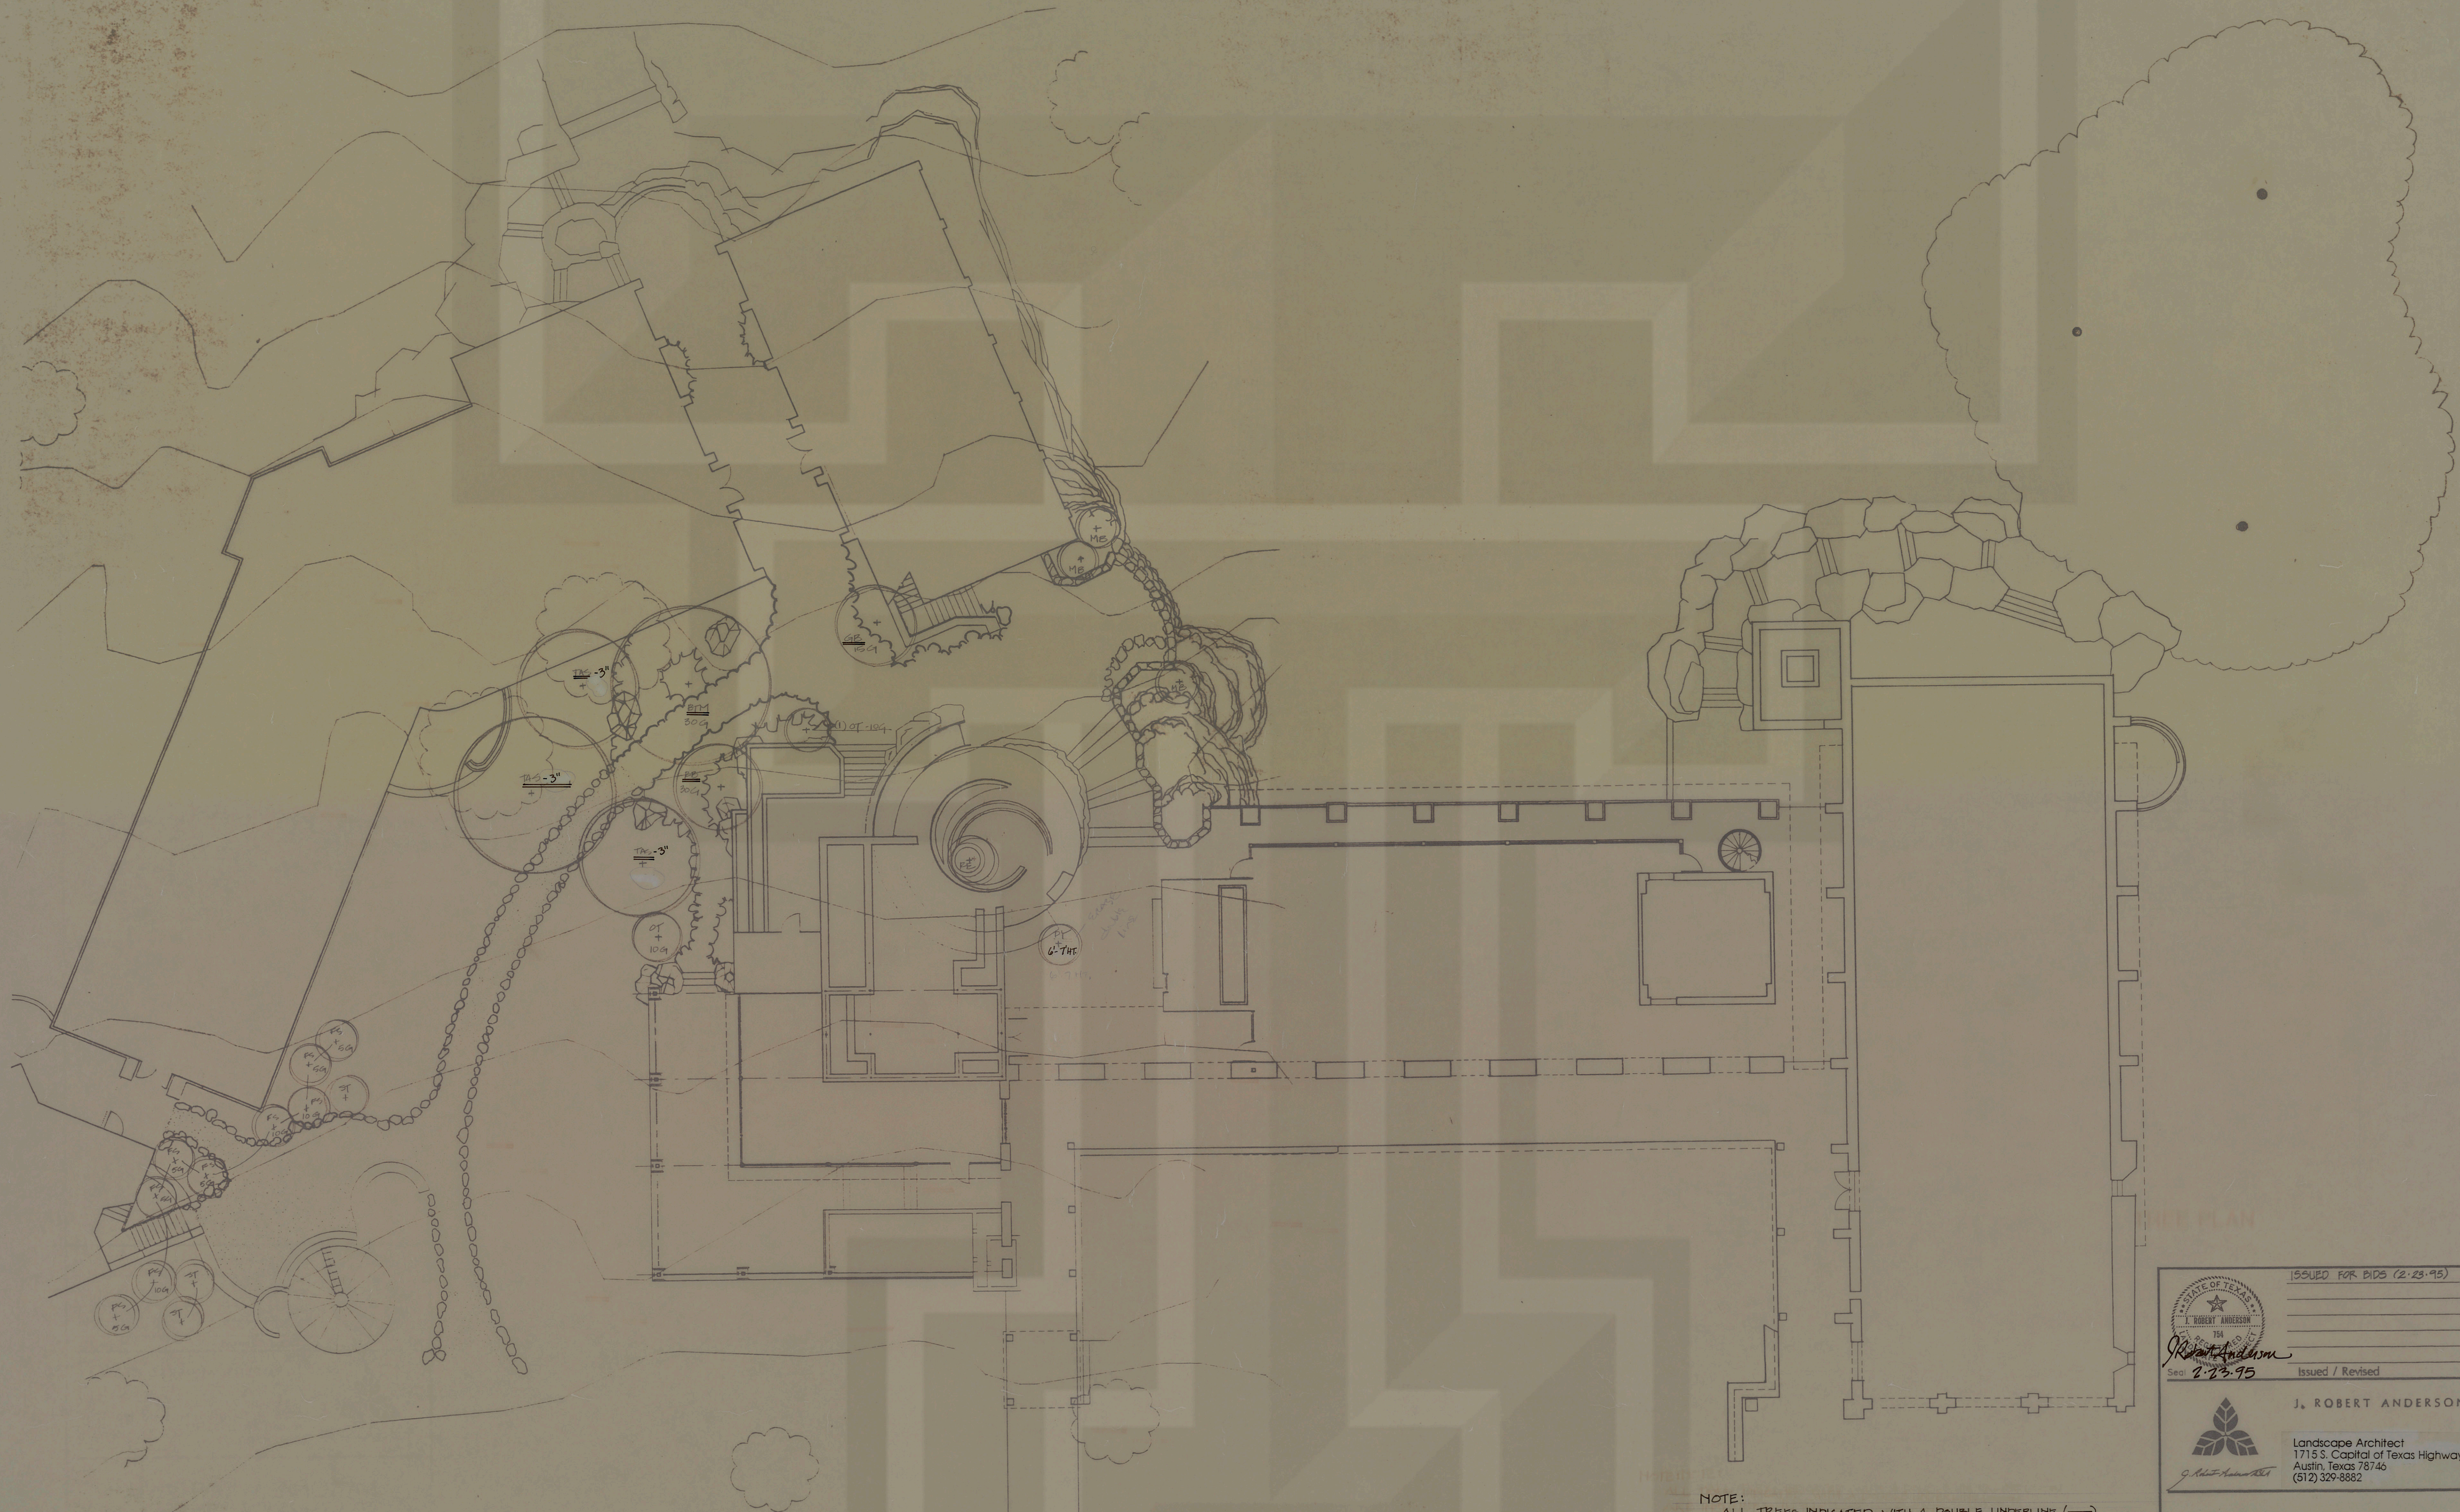

NOTE:
ALL TREES INDICATED WITH A DOUBLE UNDERLINE (==)
ARE INCLUDED IN THE SITE TREE CONTRACT.
ALL OTHER TREES ARE PLANTED BY NWRC OR DELETED.

TREE PLAN

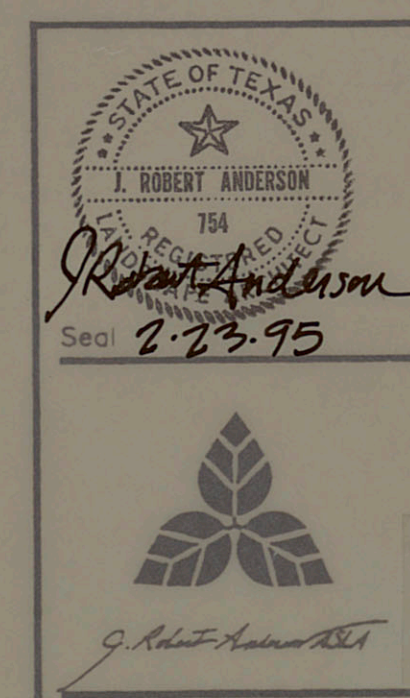

ISSUED FOR BIDS (2-23-95)

J. ROBERT ANDERSON, ASLA
Landscape Architect
1715 S. Capital of Texas Highway, Suite 105
Austin, Texas 78746
(512) 329-8882

NATIONAL WILDFLOWER
RESEARCH CENTER

Project Name
LANDSCAPE
PLANTING PLAN
Project No.
Drawn
Drawing No.
SCALE 1" = 10' 0"
Drawing Title
LP-5^T of