



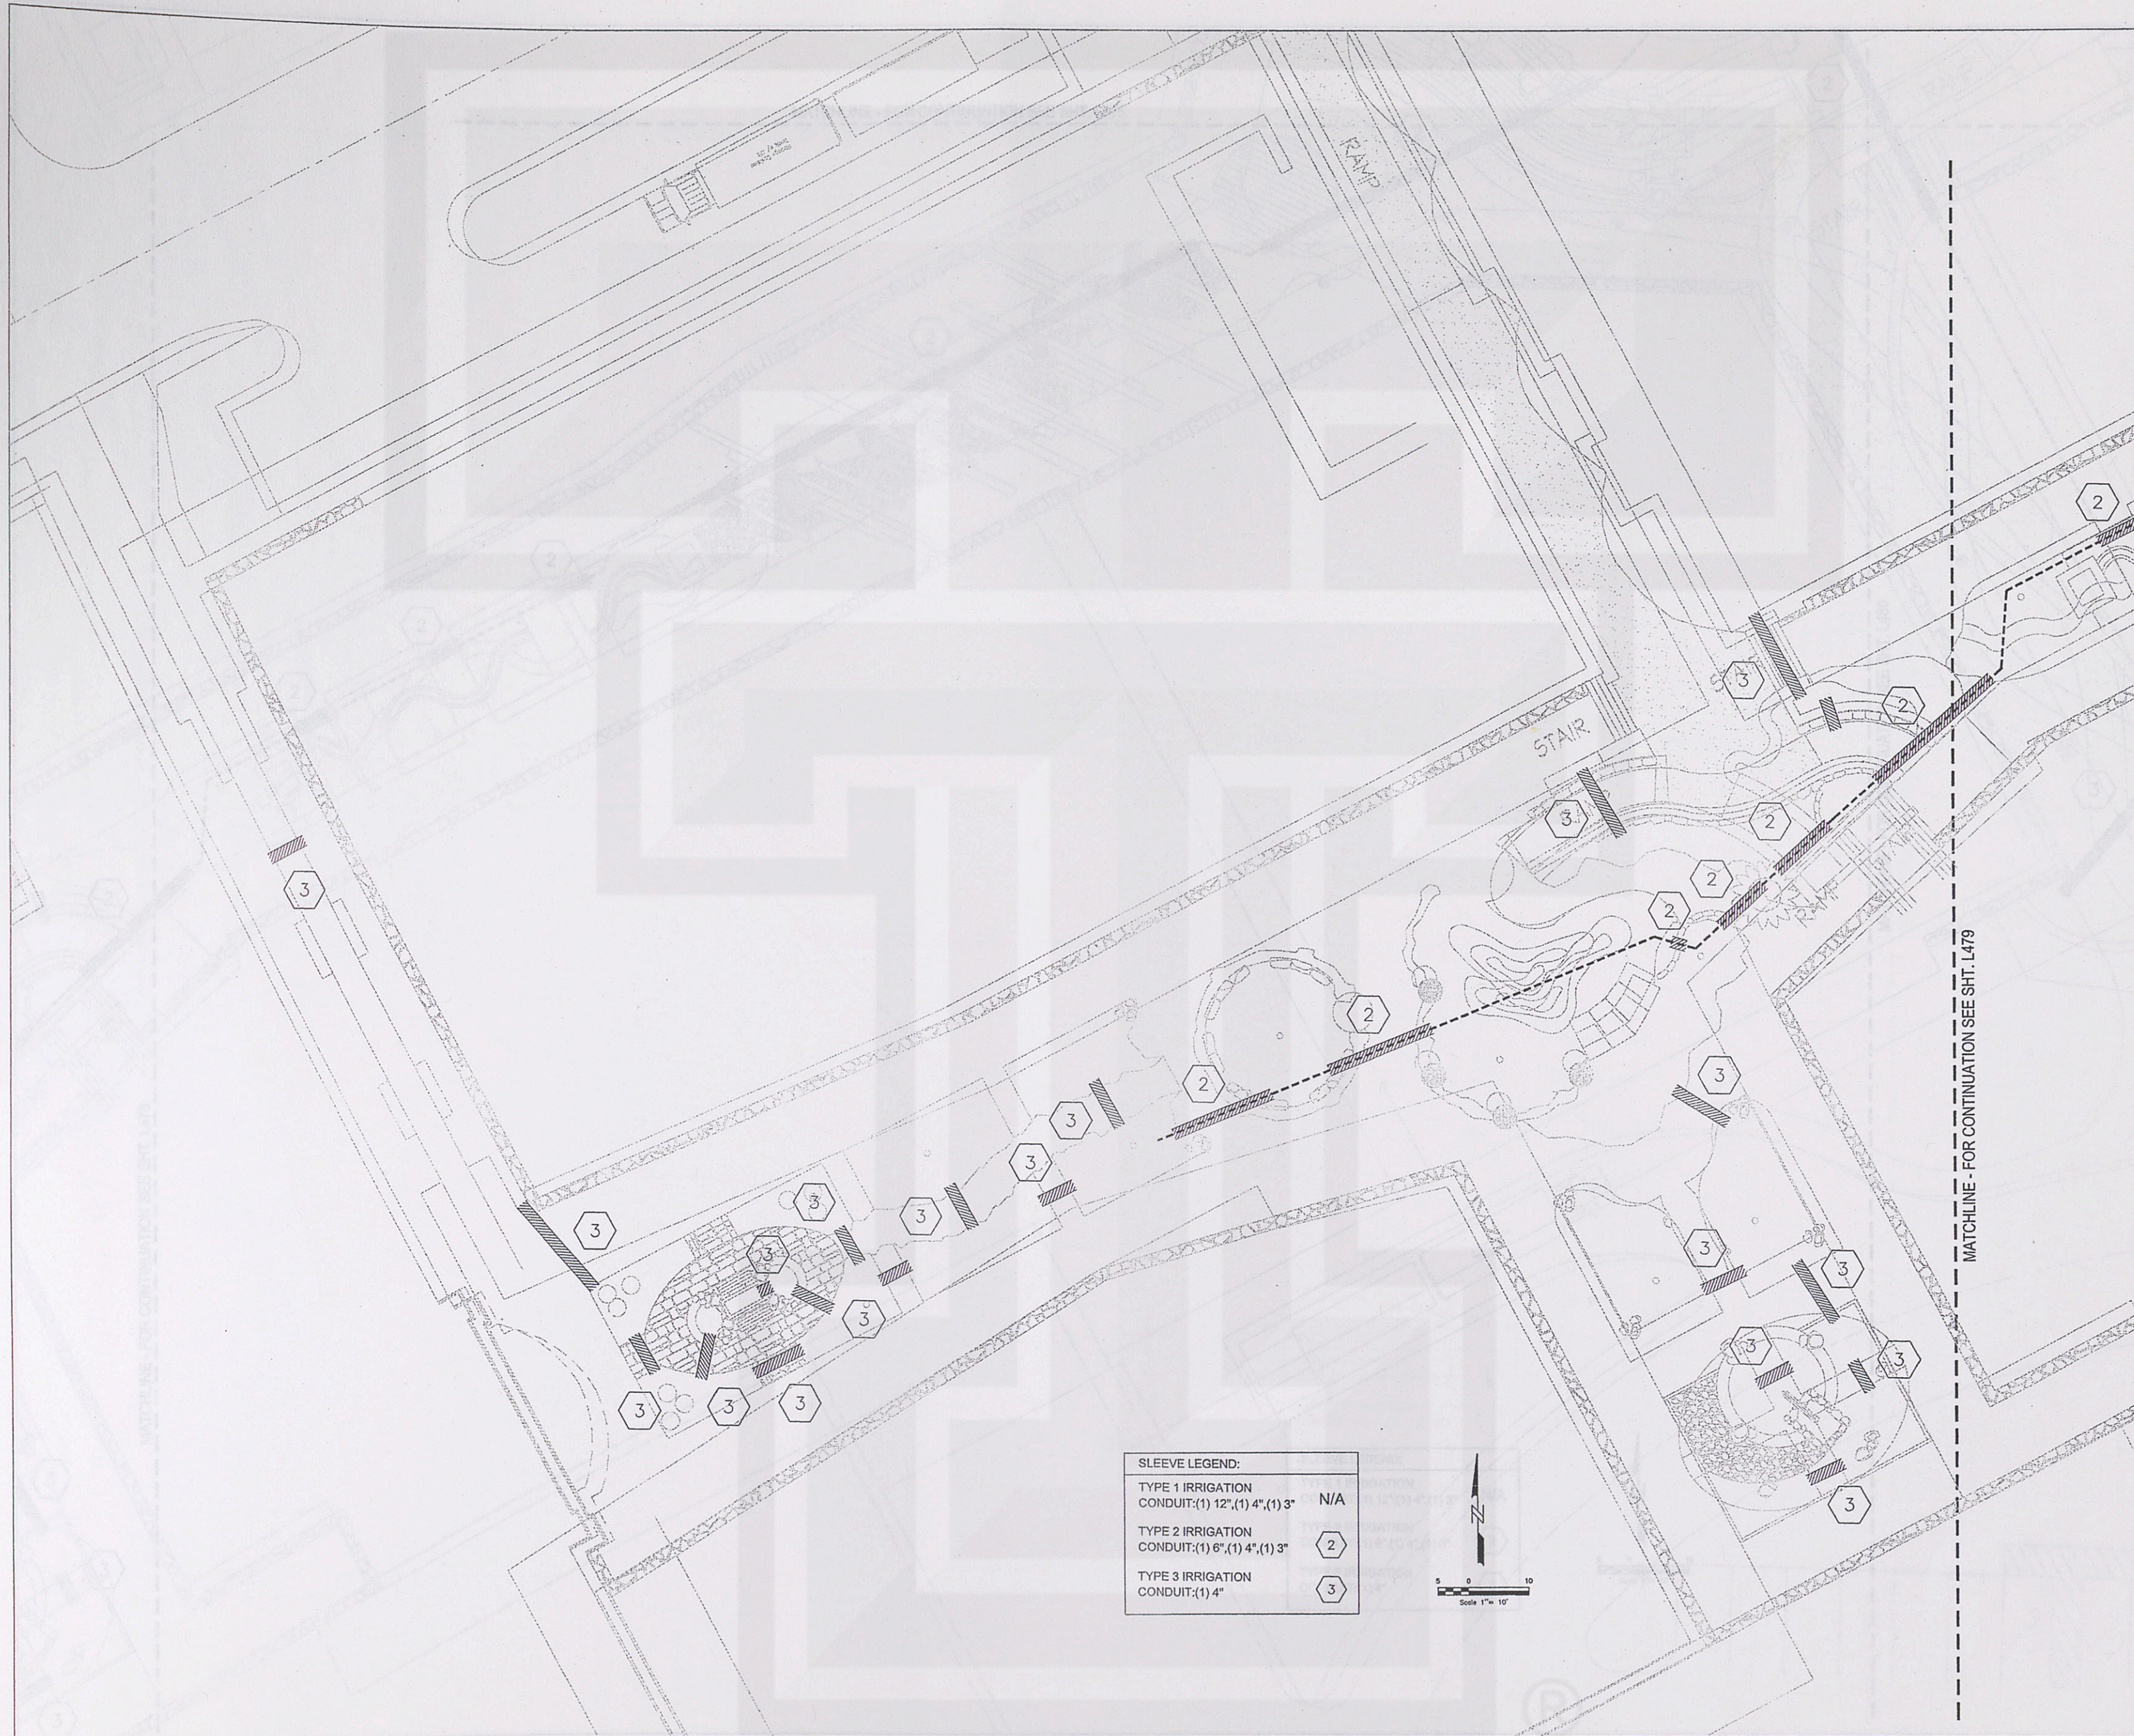

SLEEVE LEGEND:	
TYPE 1 IRRIGATION CONDUIT: (1) 12", (1) 4", (1) 3"	N/A
TYPE 2 IRRIGATION CONDUIT: (1) 6", (1) 4", (1) 3"	2
TYPE 3 IRRIGATION CONDUIT: (1) 4"	3

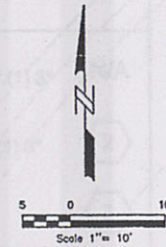

key plan

IRRIGATION CONSULTANT

GARZA CONSULTING
1221 Triplet
San Antonio, TX 78216
Tel : 210.490.1192 / Fax : 210.490.1193

No. July 17, 2003-100% Design Development

The Shops at La Cantera

15900 La Cantera Parkway
San Antonio, Texas 78256

OWNER
LA CANTERA RETAIL LIMITED PARTNERSHIP
Contact: Gregory Zimmerman
The Rouse Company
Tel : 702.791.4311 / Fax : 702.791.4486

ARCHITECT
ALAMO ARCHITECTS
108 King William
San Antonio, TX 78204
Tel : 210.227.2612 / Fax : 210.227.9457

LANDSCAPE ARCHITECT
J. ROBERT ANDERSON FASLA
1715 S. Capital of Texas Highway Suite 105
Austin TX 78746
Tel : 512.329.8882 / Fax : 512.329.8883

STRUCTURAL ENGINEER
JASTER - QUINTANILLA SAN ANTONIO, LLP.
115 West Sunset
San Antonio, TX 78209
Tel : 210.349.9098 / Fax : 210.349.0146

MEP ENGINEER
GOETTING & ASSOCIATES INC
12042 Blanco Road
San Antonio, TX 78216
Tel : 210.530.7000 / Fax : 210.377.0256

LIGHTING CONSULTANTS
KAPLAN PARTNERS ARCHITECTURAL LIGHTING
10357 Santa Monica Blvd, Suite 140
Los Angeles, CA 90039
Tel : 310.552.2191 / Fax :

CIVIL ENGINEER
PAPE - DAWSON ENGINEERS INC.
555 E Ramsey
San Antonio, TX 78216
Tel : 210.375.9000 / Fax : 210.375.9020

Interim Review Document Only:
These documents are incomplete and
may not be used for regulatory,
approval, permit or construction.

BILLY A. LAWRENCE
TX REG. NO. 10321 7/31/03

JOB NO.: 2000 DRAWN BY: DB

SHEET TITLE & NO.:

**Common Areas
Landscape
Irrigation Plan
L478**