


J. ROBERT ANDERSON, FASLA
1715 S. CAP OF TX HIGHWAY
AUSTIN, TEXAS 78746
512.329.8882 OFFICE
512.329.8883 FAX
BANDERSON•JROBERTANDERSON.C
DMILLS•JROBERTANDERSON.COM
GCQX•JROBERTANDERSON.COM

FIRST BAPTIST CHURCH

Revisions:

No.	Date	By	Comments

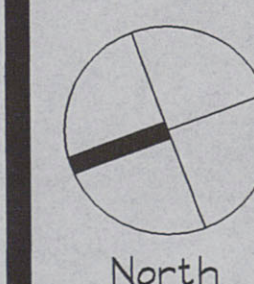


Scale: as noted
Issue Date:
Drawn By: GFC
Checked By: JRA


Sheet Title:

LANDSCAPE DESIGN


Sheet Number:

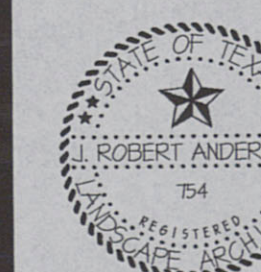

L4

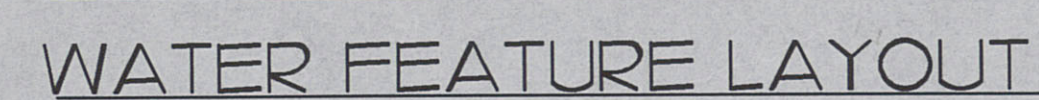


SCALE: 1/2" = 1'-0"

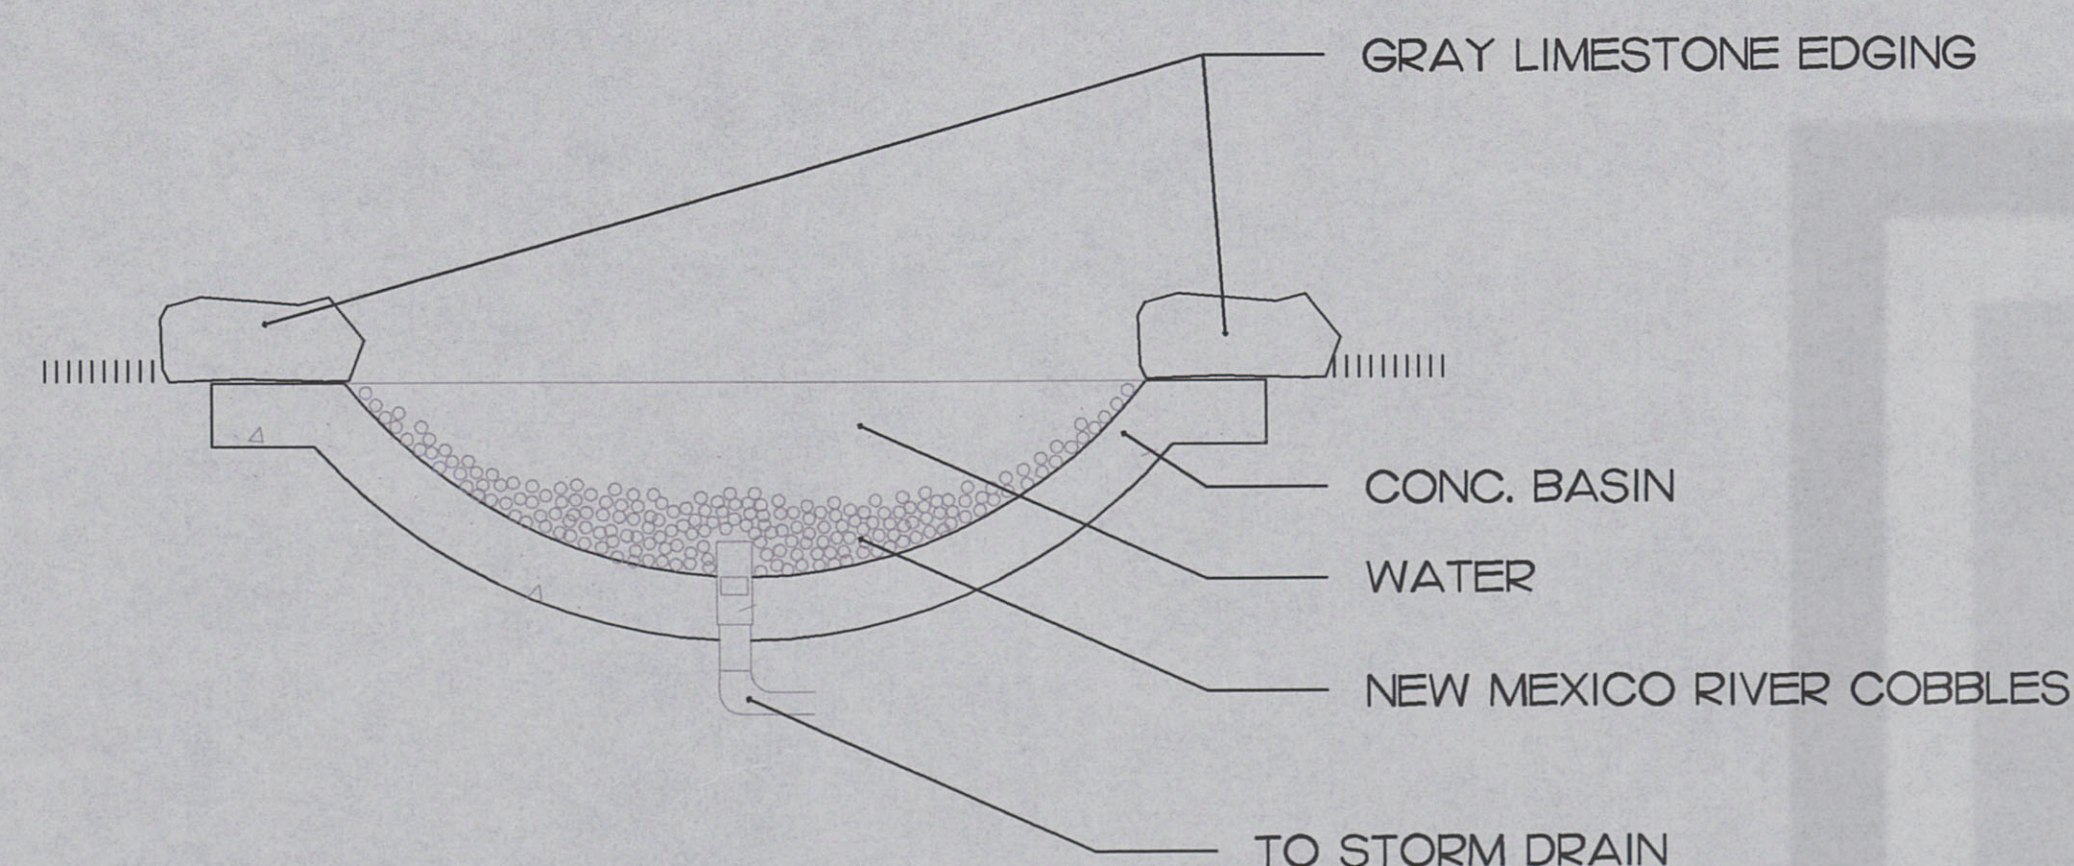


POOL DETAIL A-A'

NOT TO SCALE

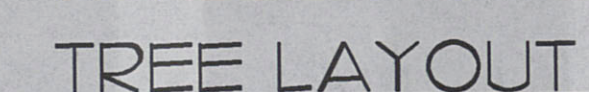

SCALE: $\frac{3}{8}" = 1'-0"$

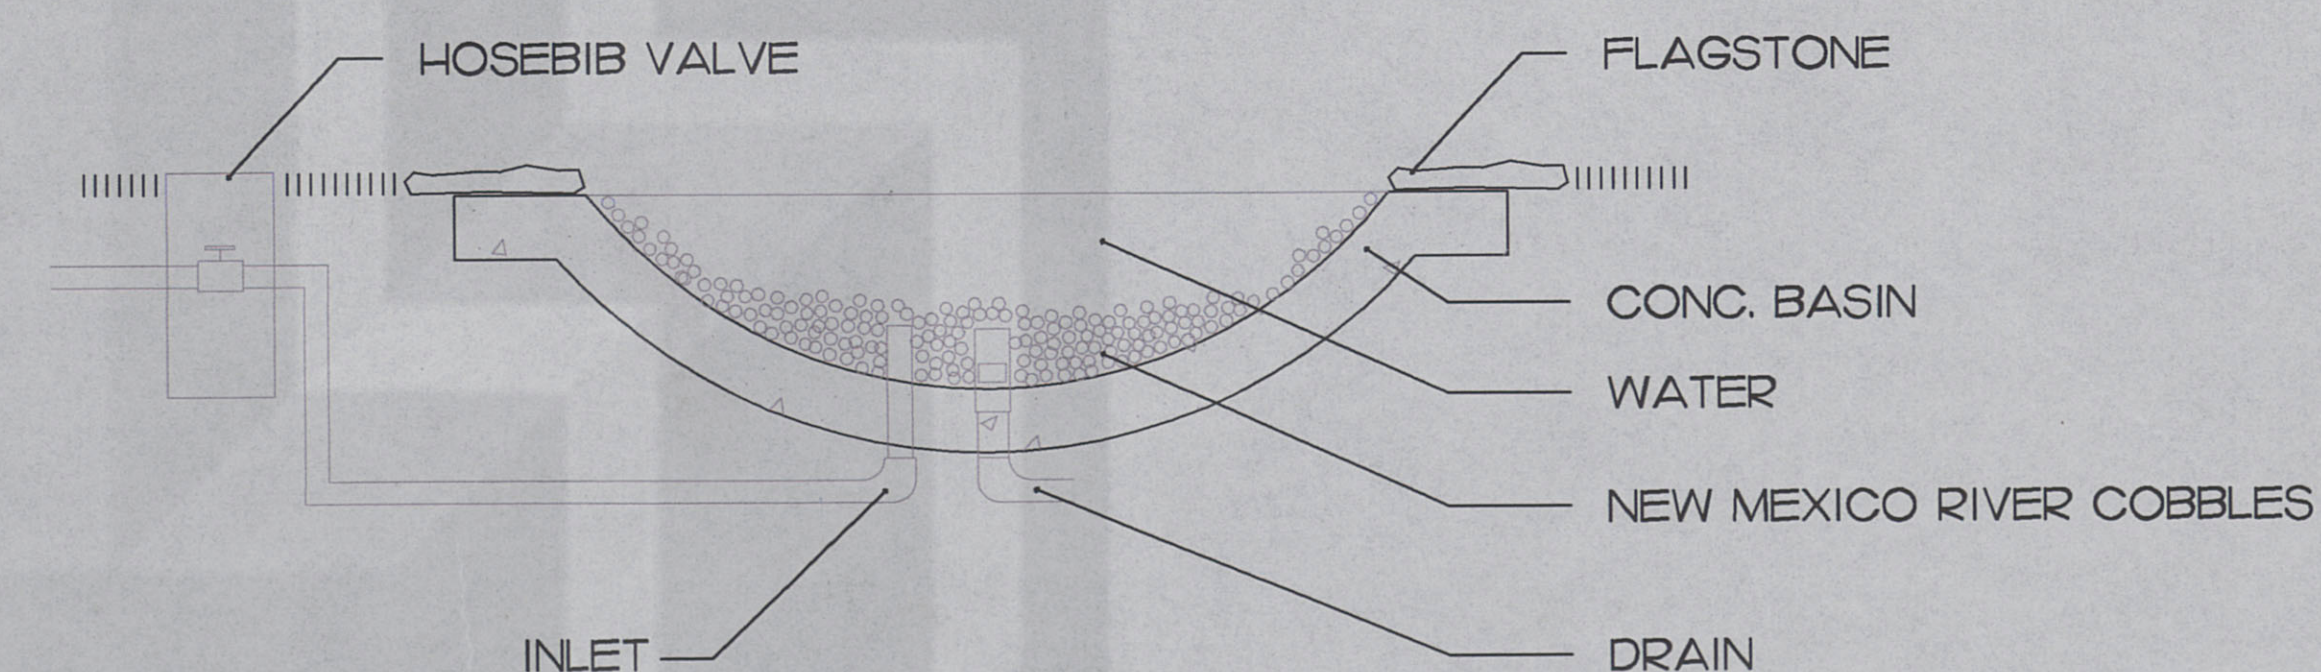

POOL DETAIL B-B'

NOT TO SCALE