


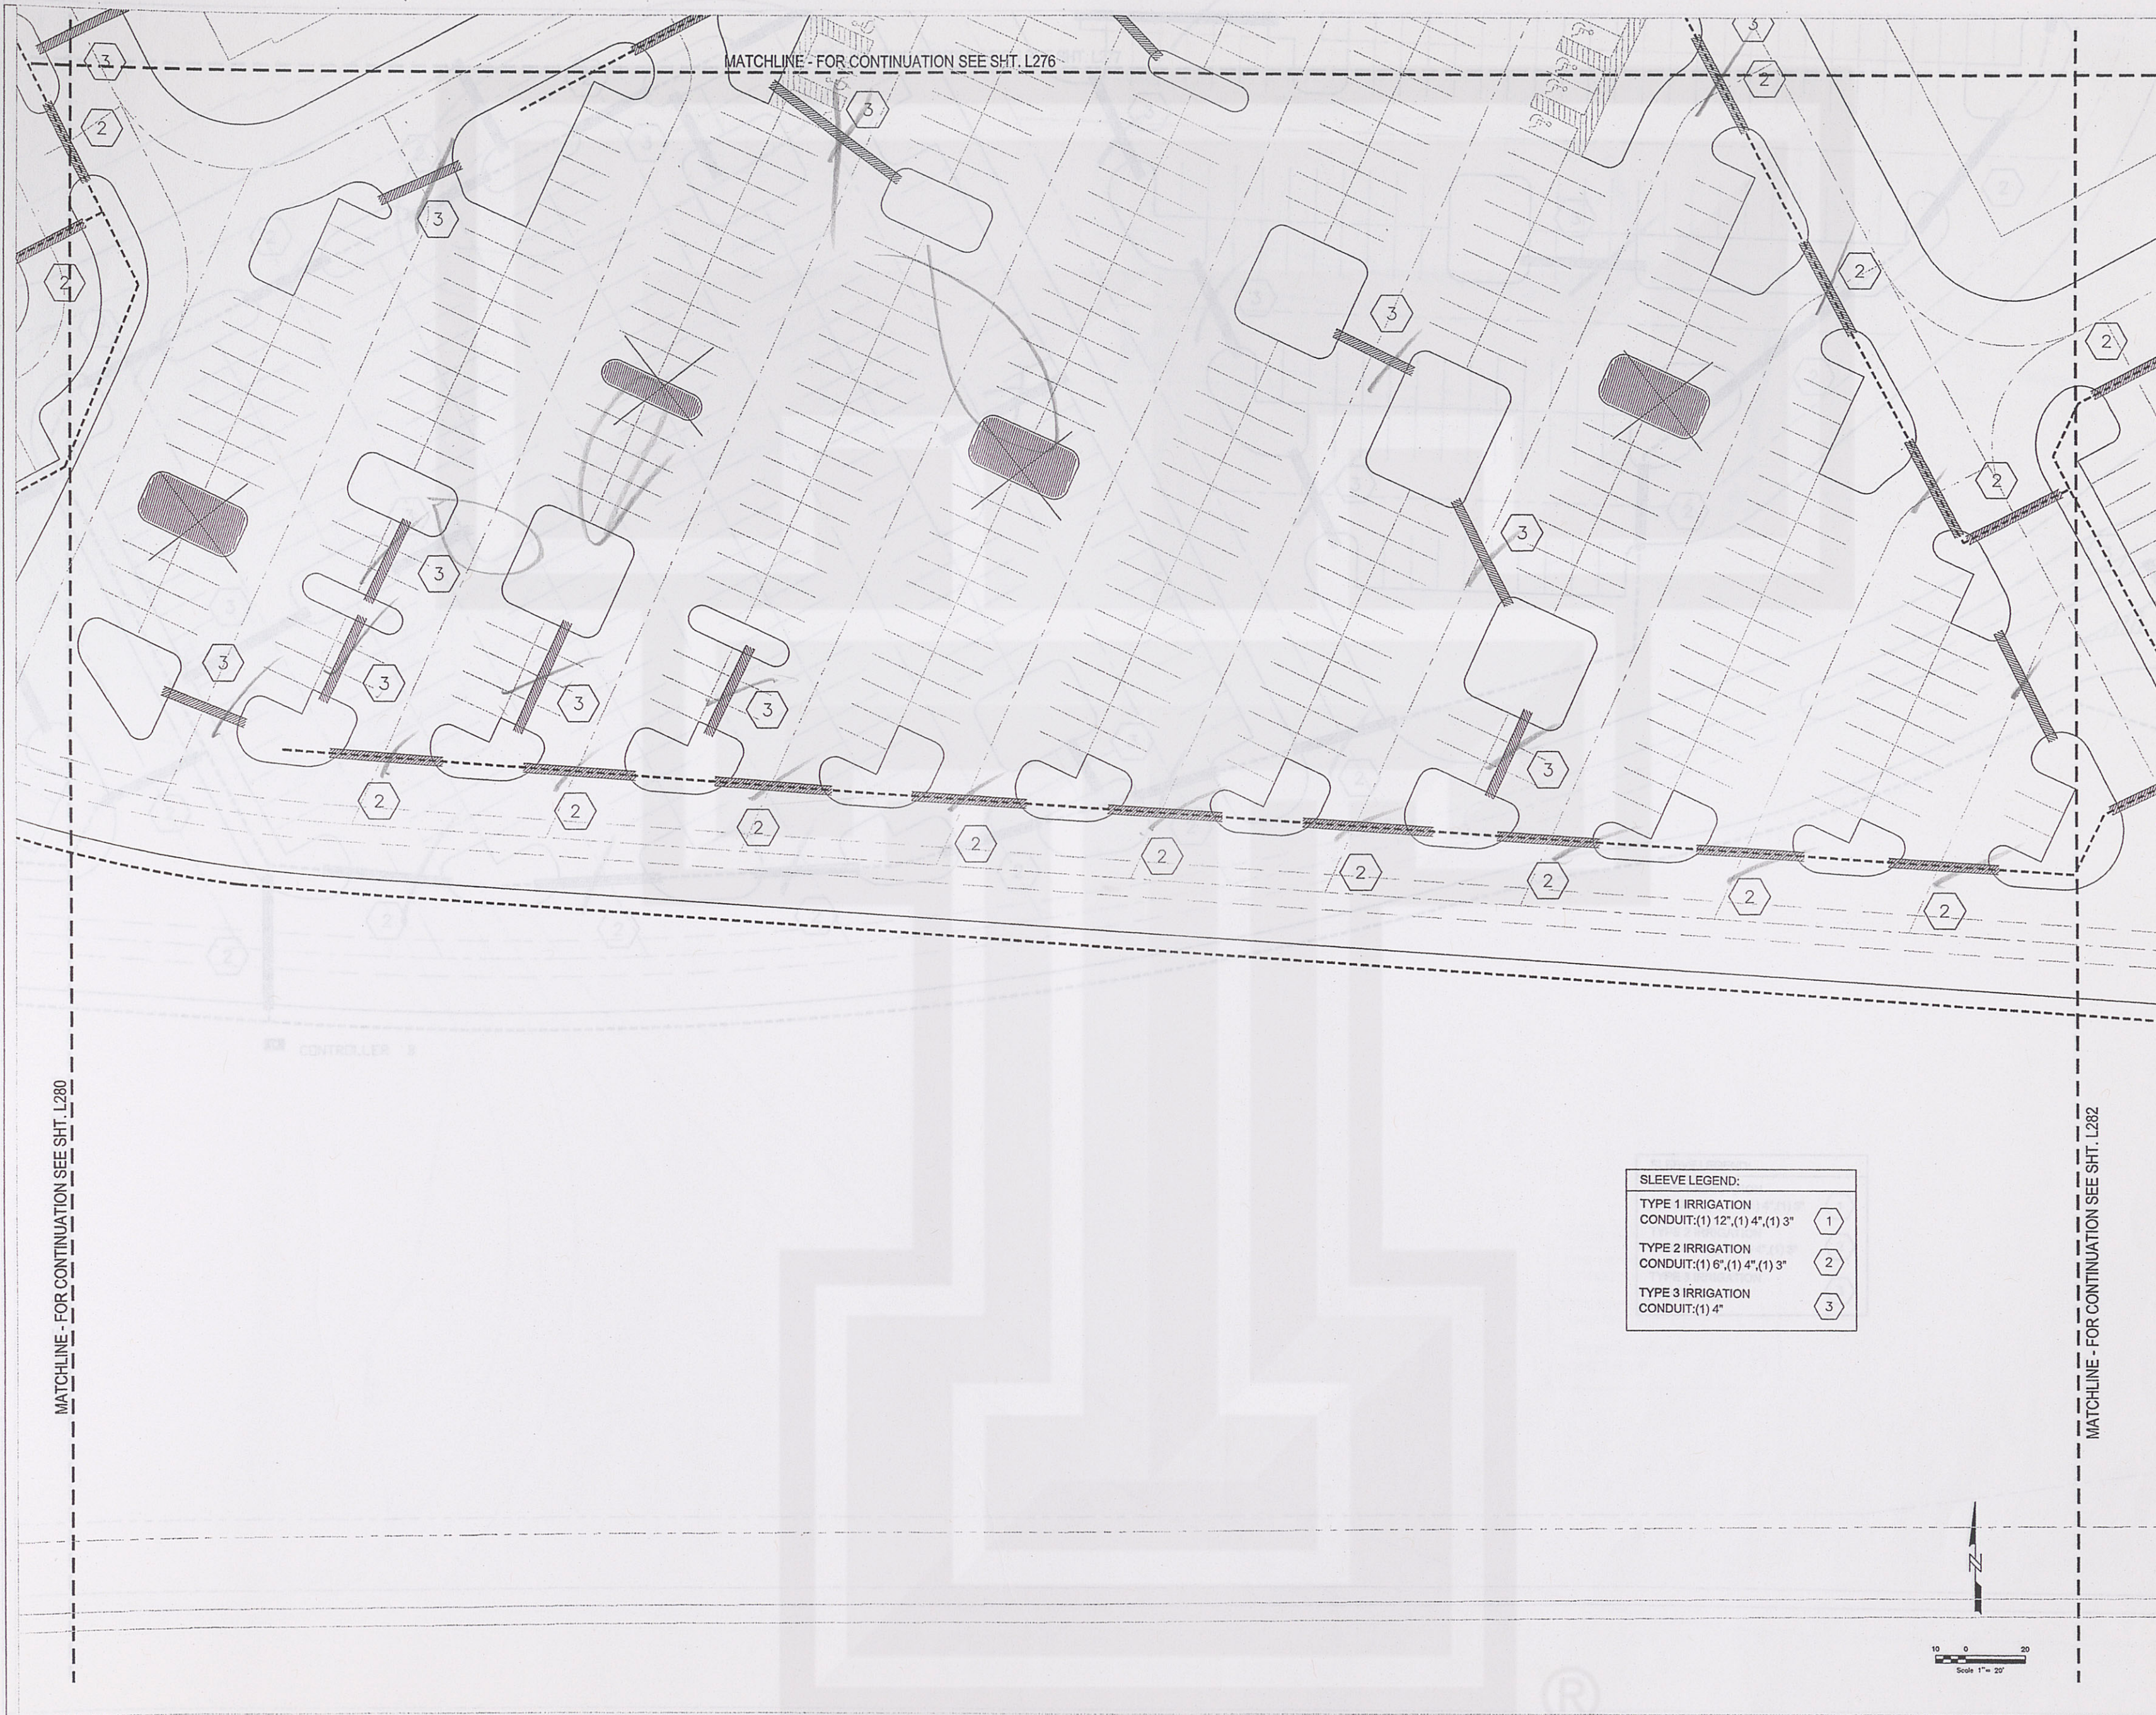

key plan

100% 07-18-03
 SCALE: 1"=20' DATE: 06-23-03
 1 02.03.03 Schematic Design Submittal
 No. Date & Description of Issue

The Shops at La Cantera

FM 1604 and LH 10
 San Antonio, Texas.

OWNER
 LA CANTERA RETAIL
 LIMITED PARTNERSHIP
 Contact: Gregory Zimmerman
 The Rouse Company
 Tel: 702.791.4311 / Fax: 702.791.4486

ARCHITECT
 ALAMO ARCHITECTS
 108 King William
 San Antonio, Tx 78204
 Tel: 210.227.2612 / Fax: 210.227.9457

LANDSCAPE ARCHITECT
 J. ROBERT ANDERSON FASLA
 1715 S. Capital of Texas Highway Suite 105
 Austin Tx 78746
 Tel: 512.329.8882 / Fax: 512.329.8883

STRUCTURAL ENGINEER
 JASTER - QUINTANILLA
 SAN ANTONIO, LLP.
 125 West Sunset
 San Antonio, Tx 78209
 Tel: 210.349.9098 / Fax: 210.349.0146

MEP ENGINEER
 GOETTING & ASSOCIATES INC
 12042 Blanco Road
 San Antonio, Tx 78216
 Tel: 210.530.7000 / Fax: 210.377.0256

CIVIL ENGINEER
 PAPE - DAWSON
 ENGINEERS INC.
 555 E. Ramsey
 San Antonio, Tx 78216
 Tel: 210.375.9000 / Fax: 210.375.9020

PRELIMINARY
 NOT FOR REGULATORY
 APPROVAL, PERMIT, OR
 CONSTRUCTION
 BOB ANDERSON
 TEXAS REG. NO. 754

GARZA
 CONSULTING
 ENGINEER DESIGN
 PLANNING & COST ANALYSIS
 1811 TRIPLETT
 SAN ANTONIO, TEXAS
 PHONE (210) 480-1182

JOB NO.: 0000 DRAWN BY: DB
 SHEET TITLE & NO.:

Site
 Landscape
 Irrigation Plans
 L281