


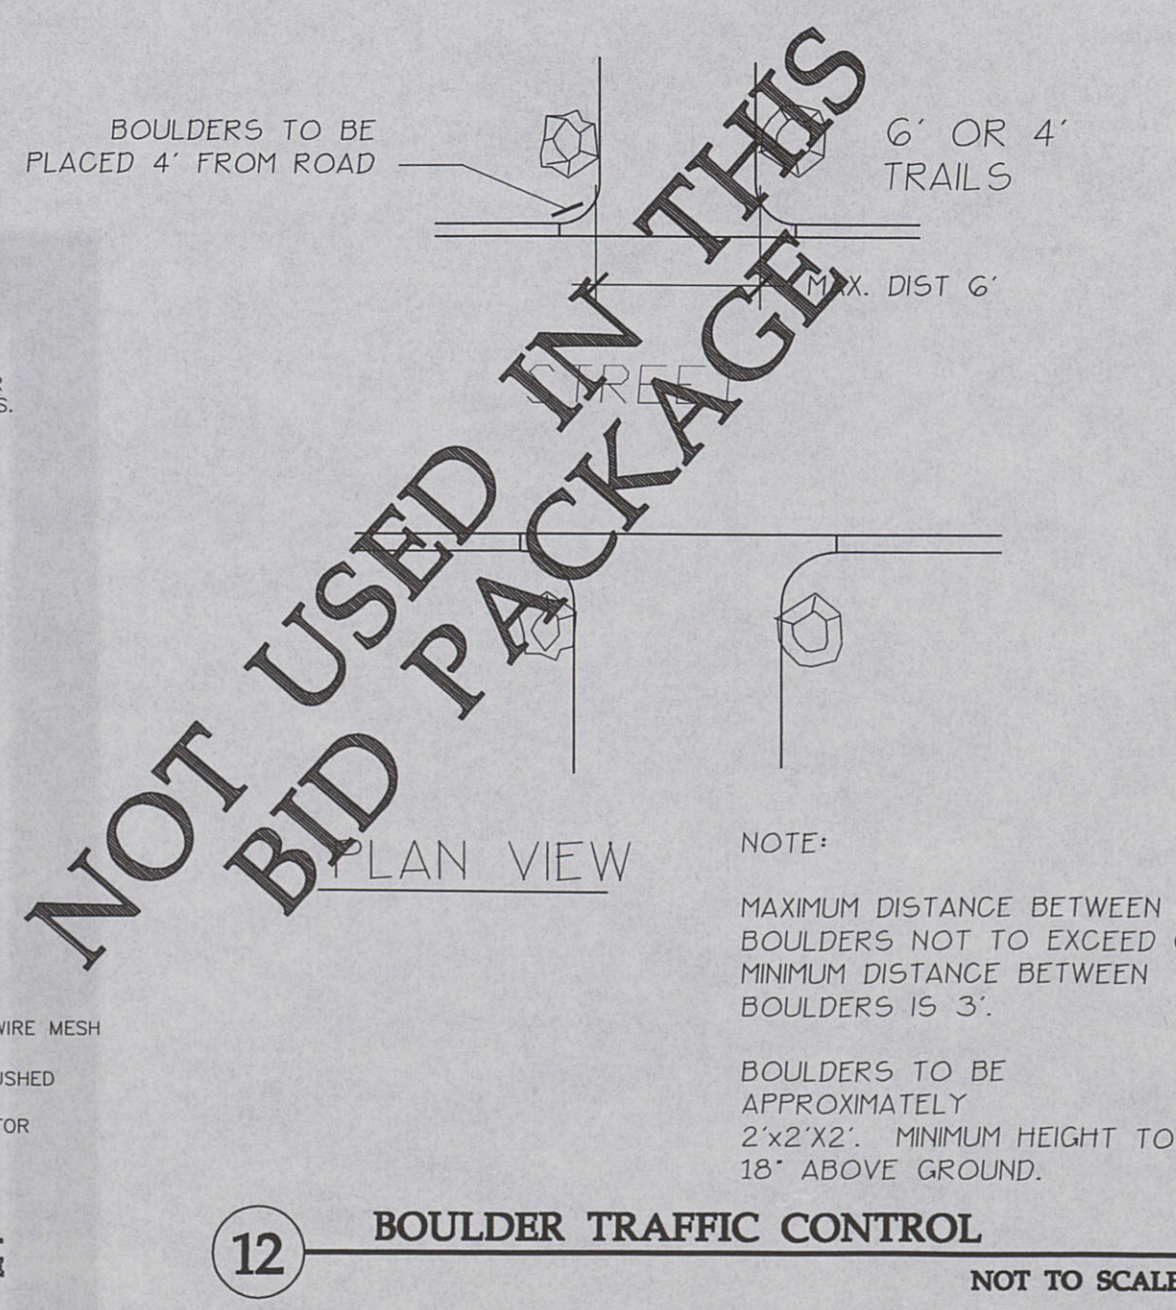
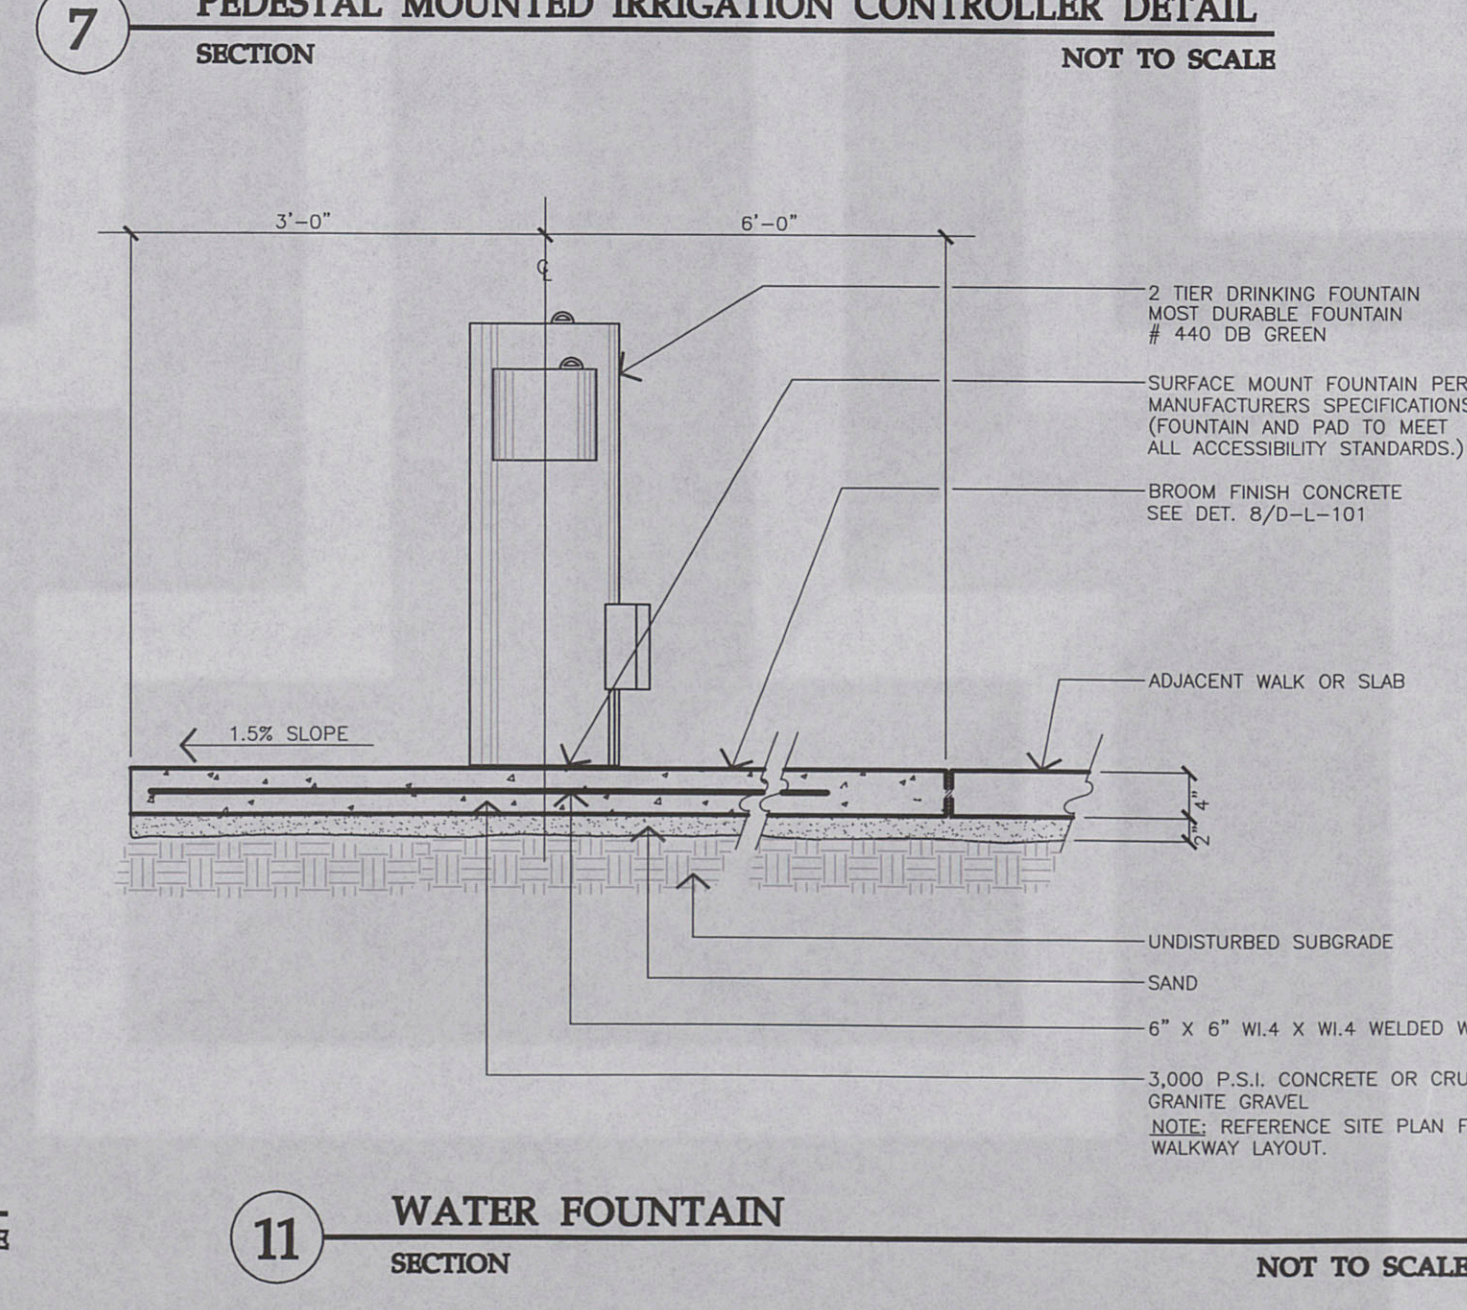
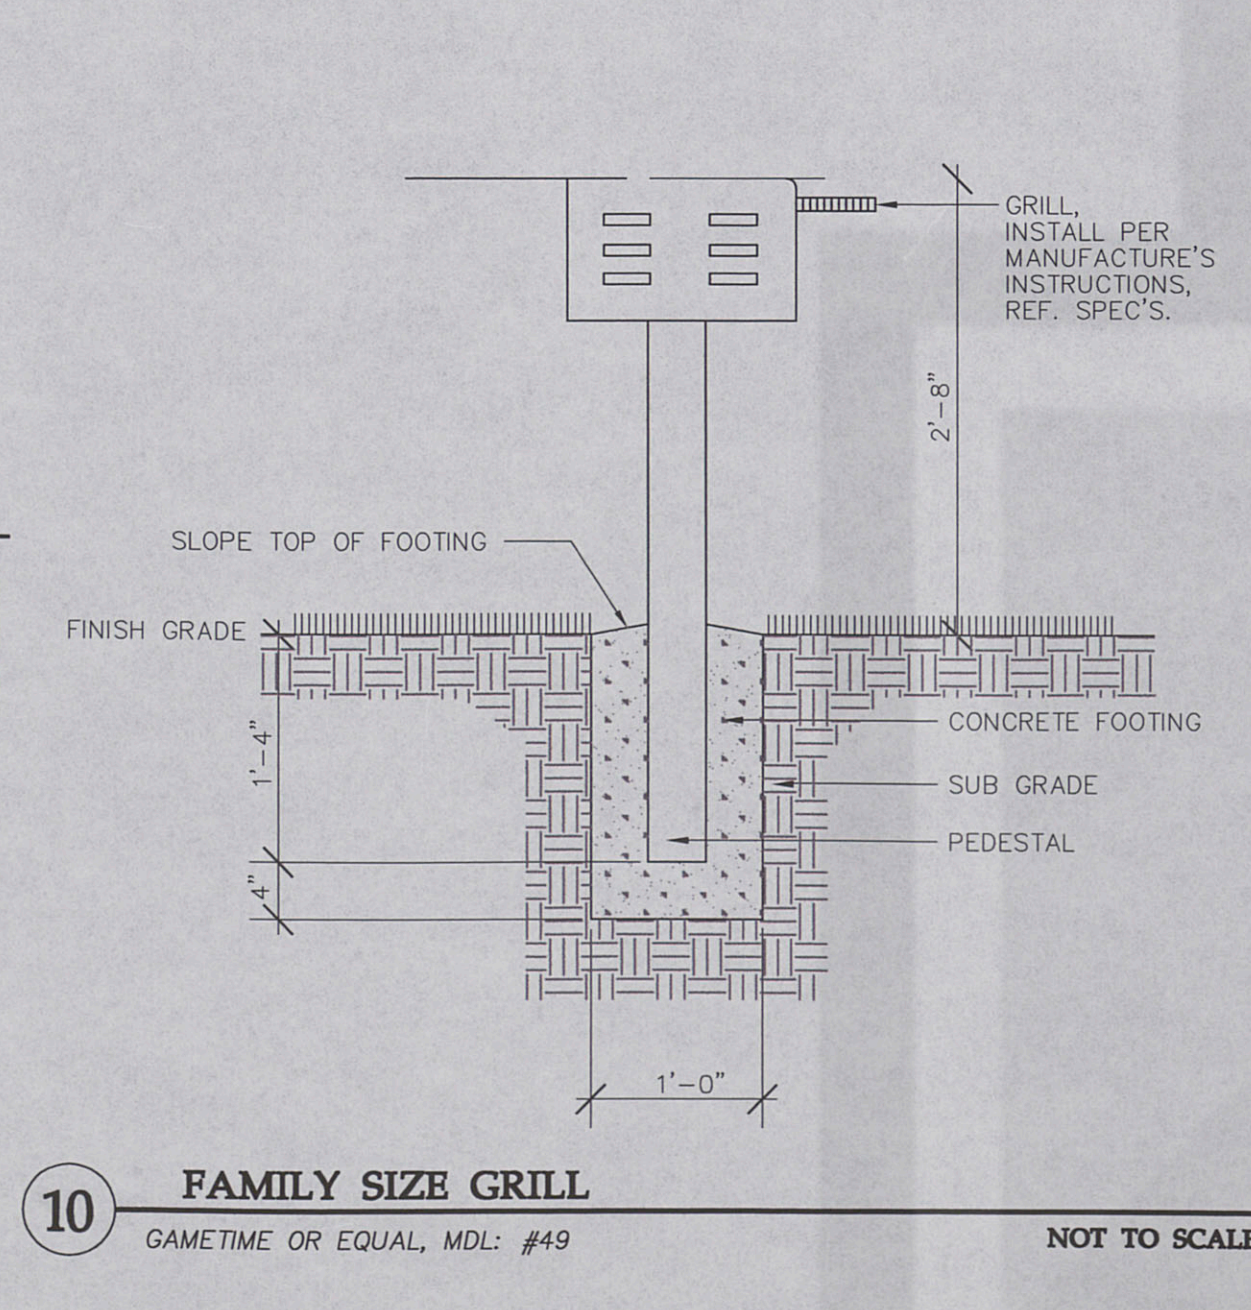
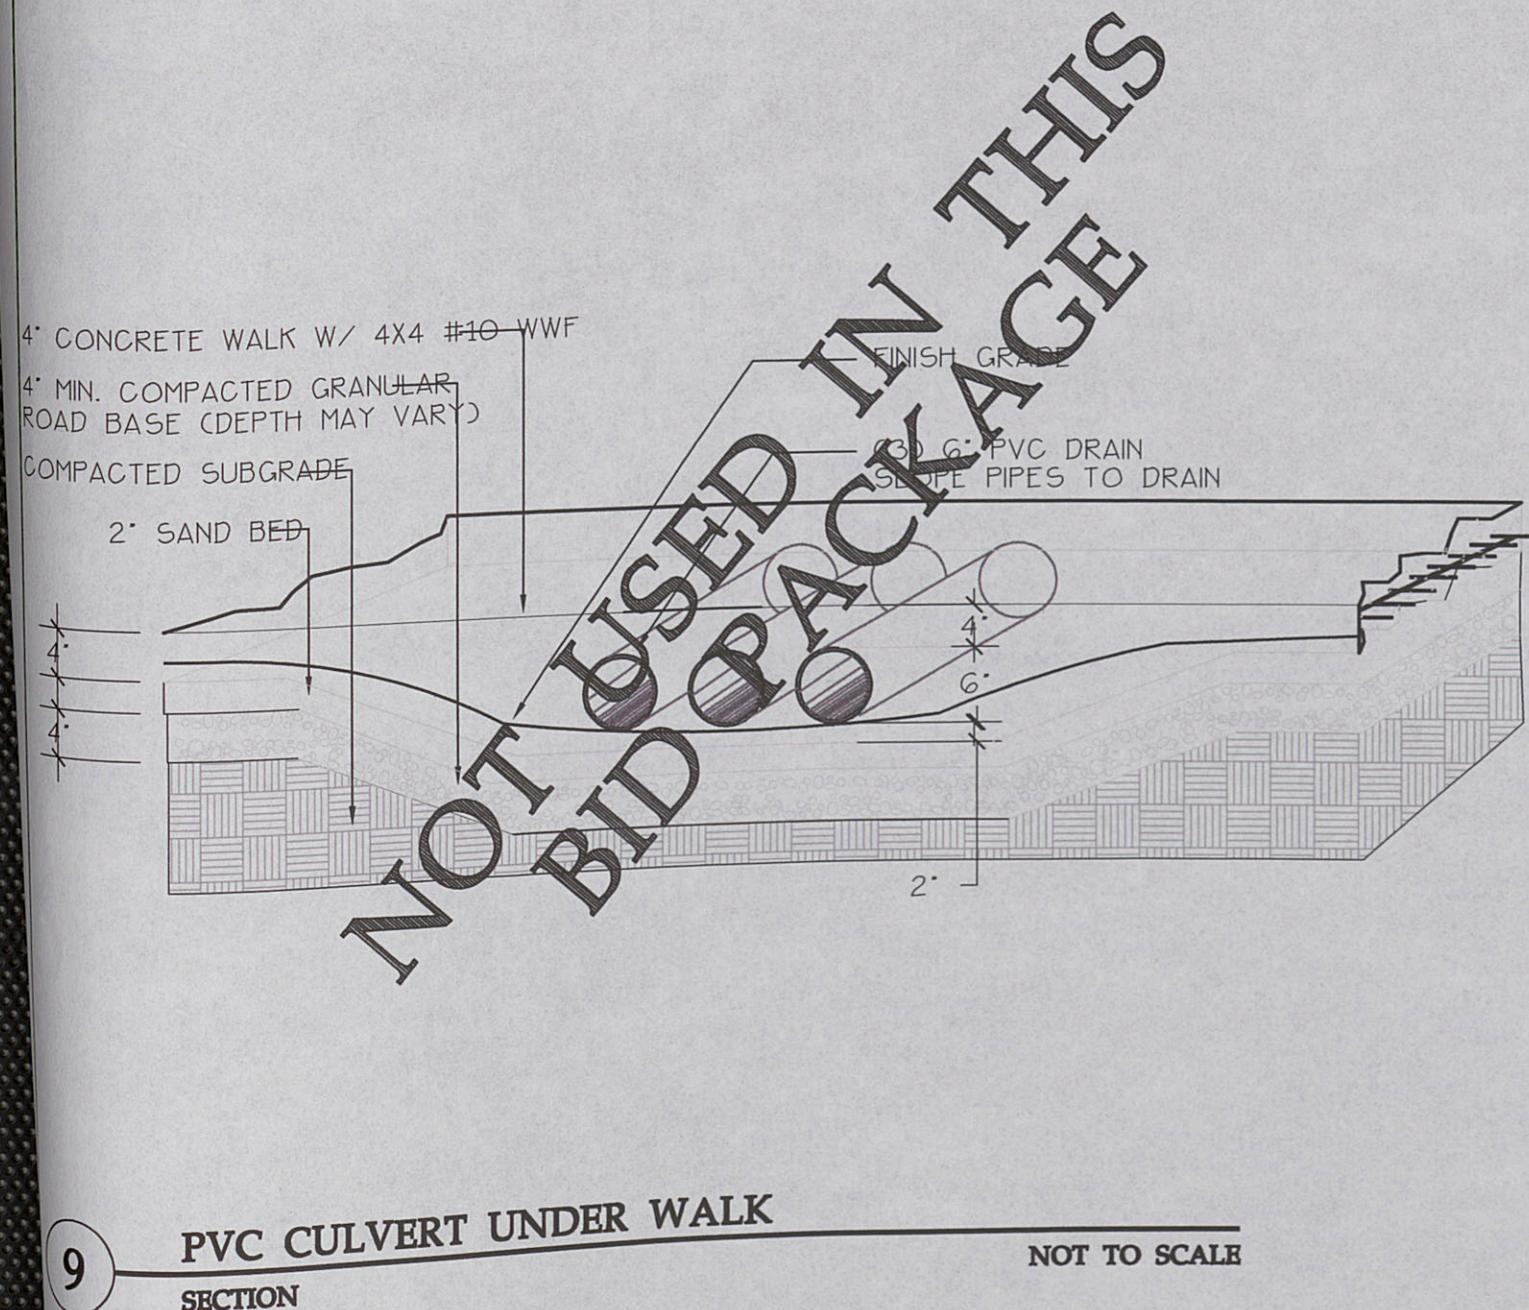
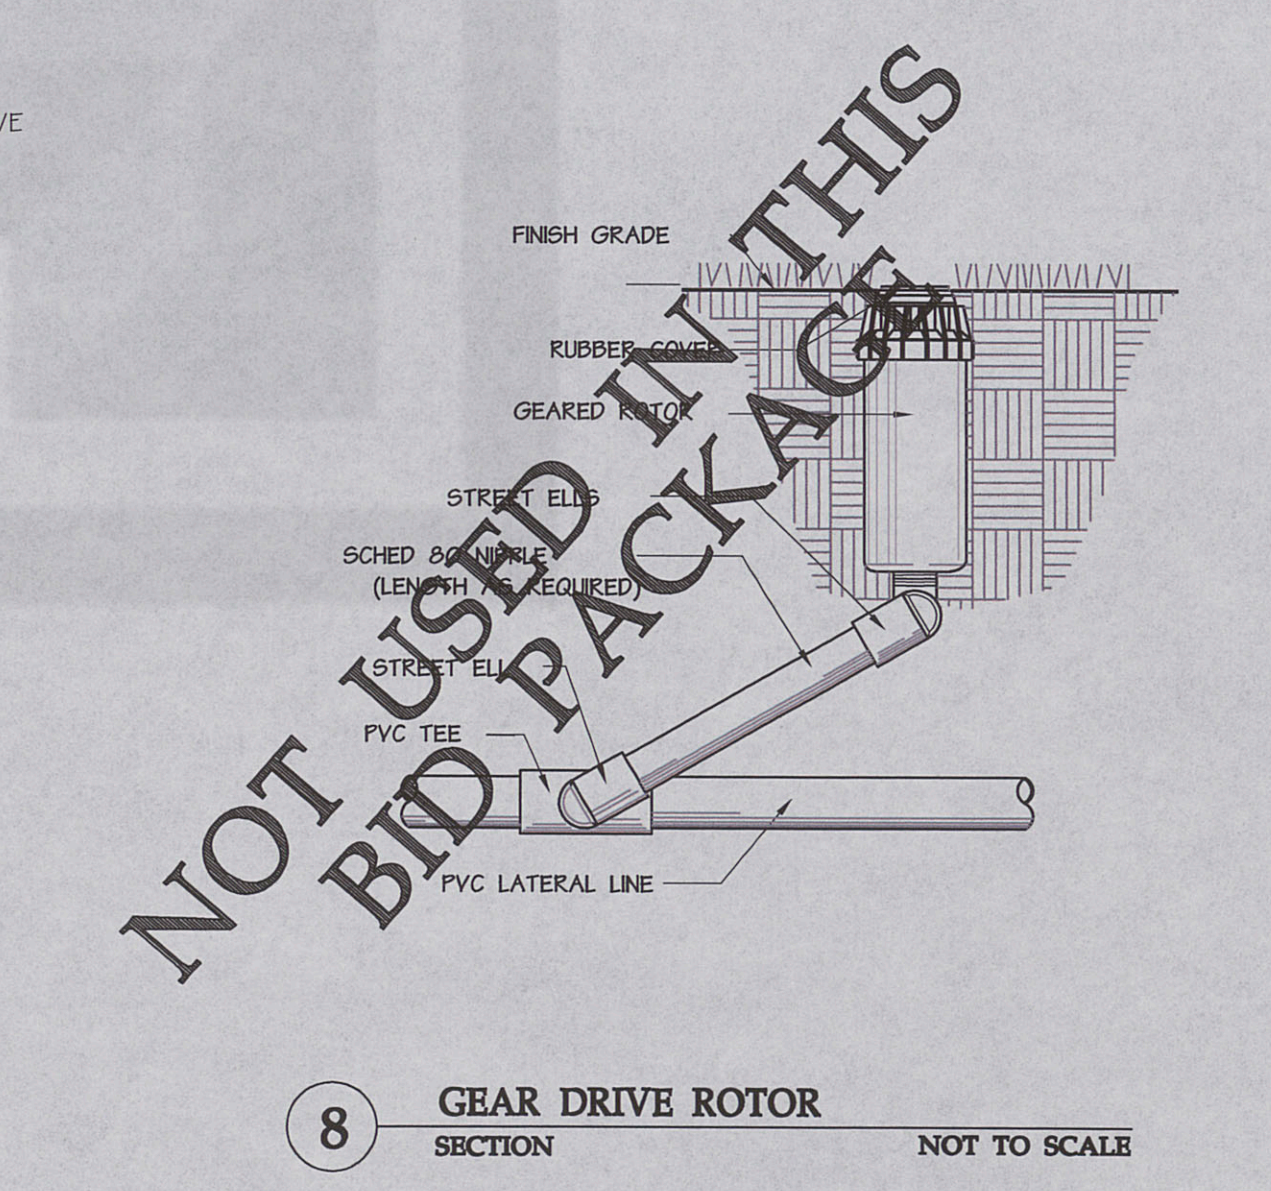
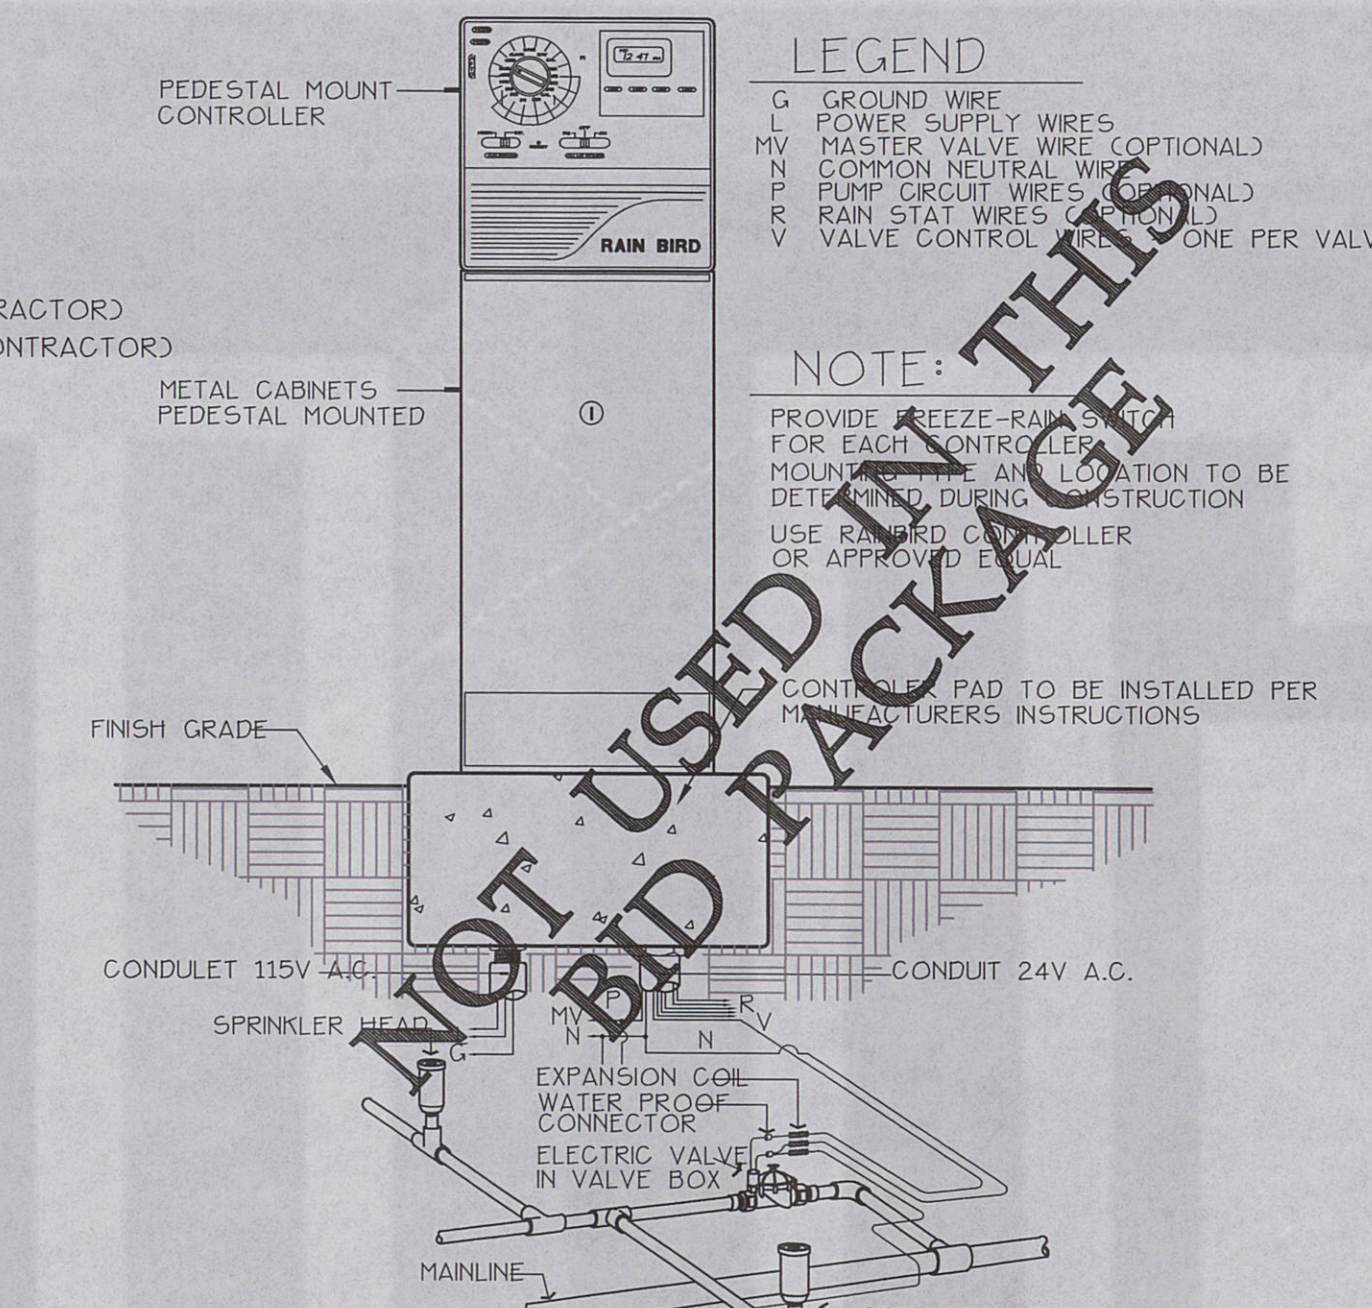
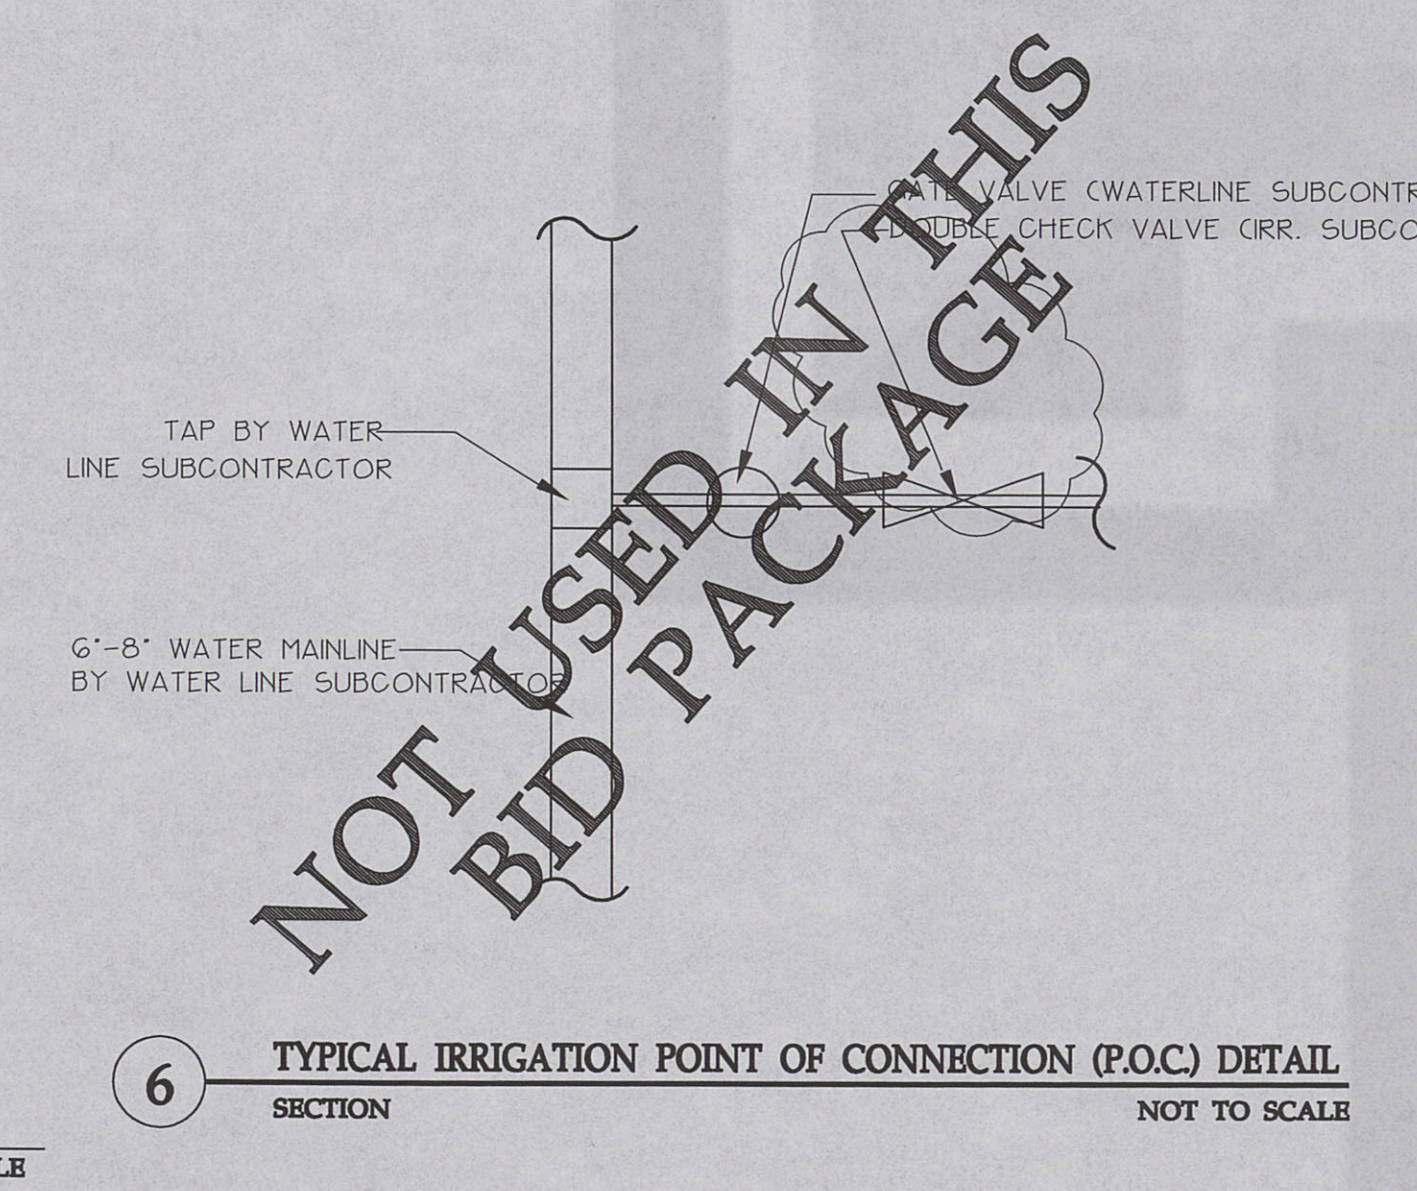
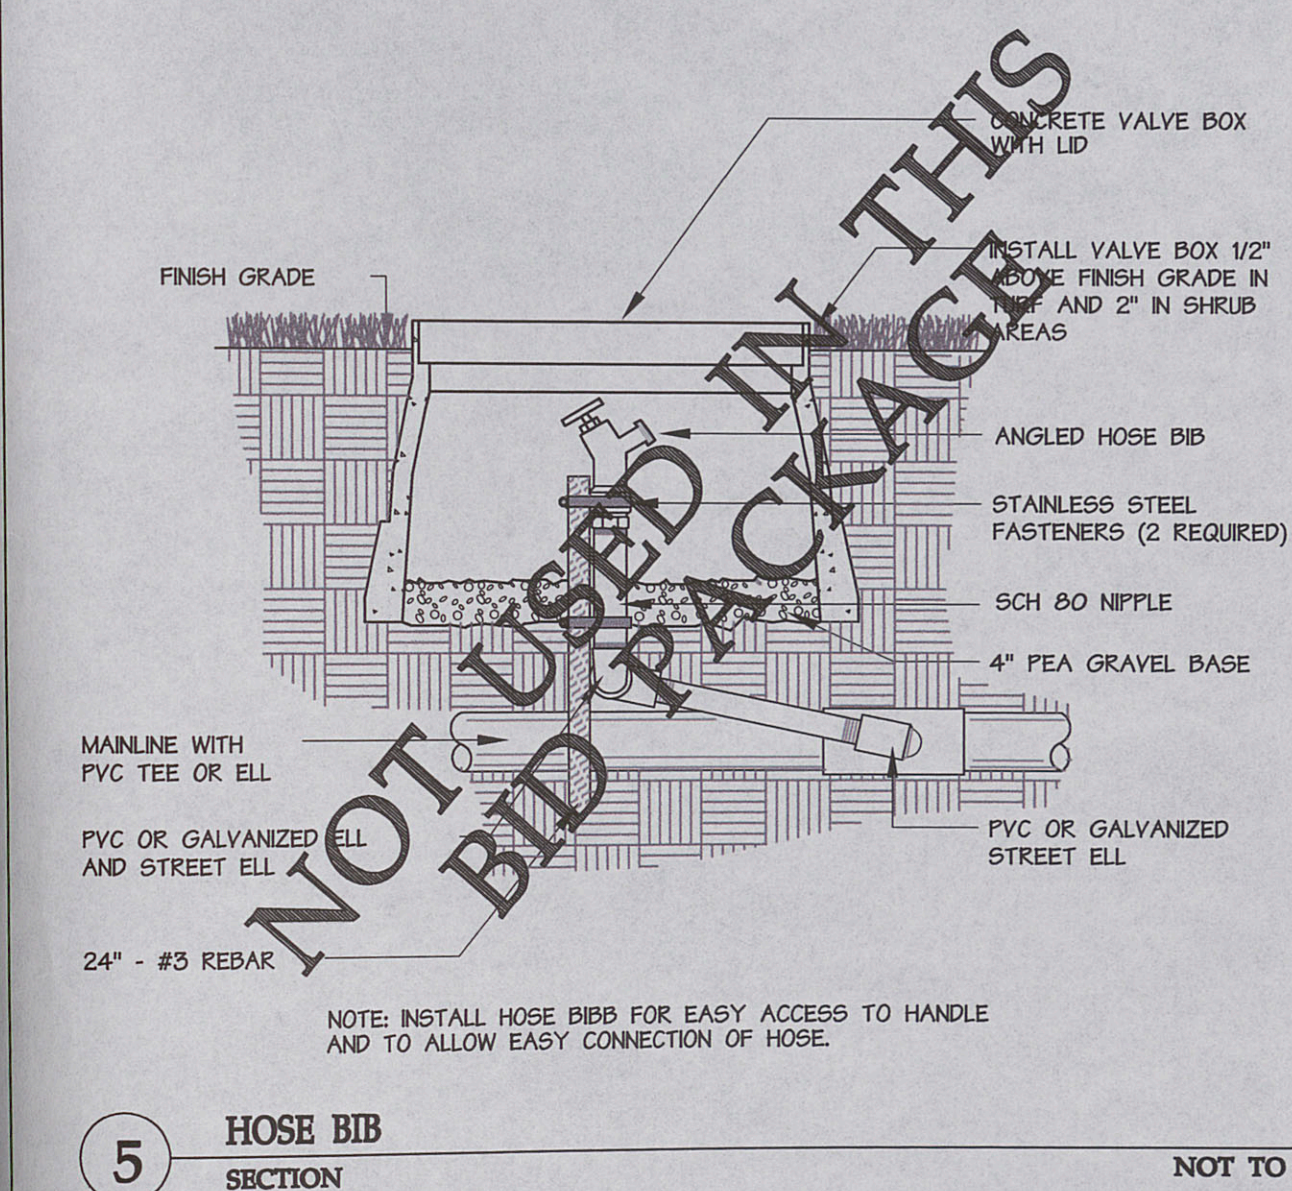
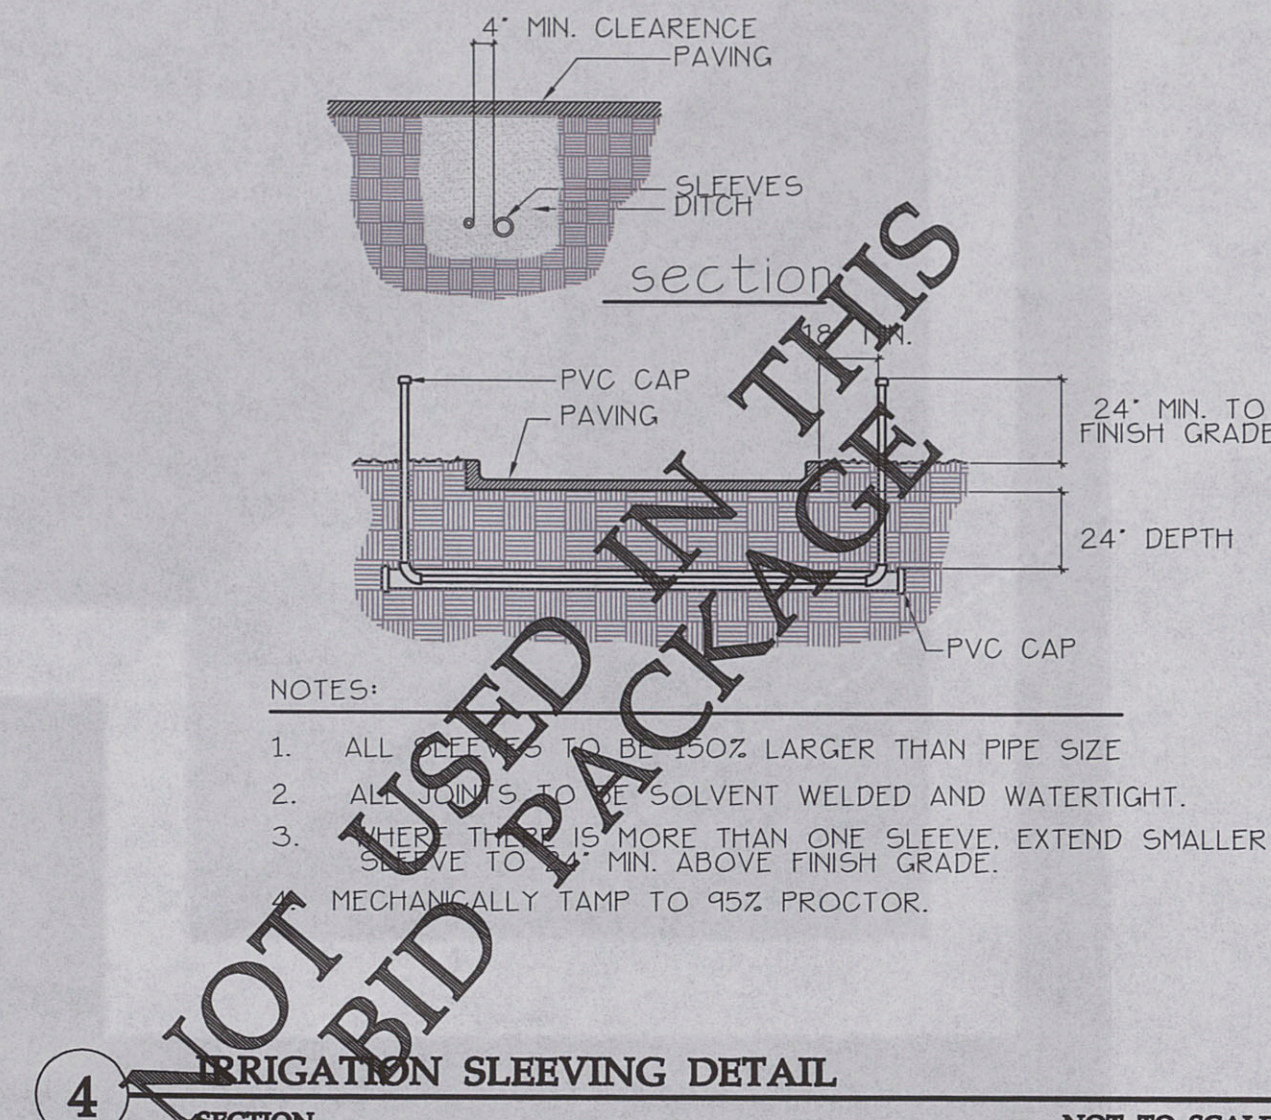
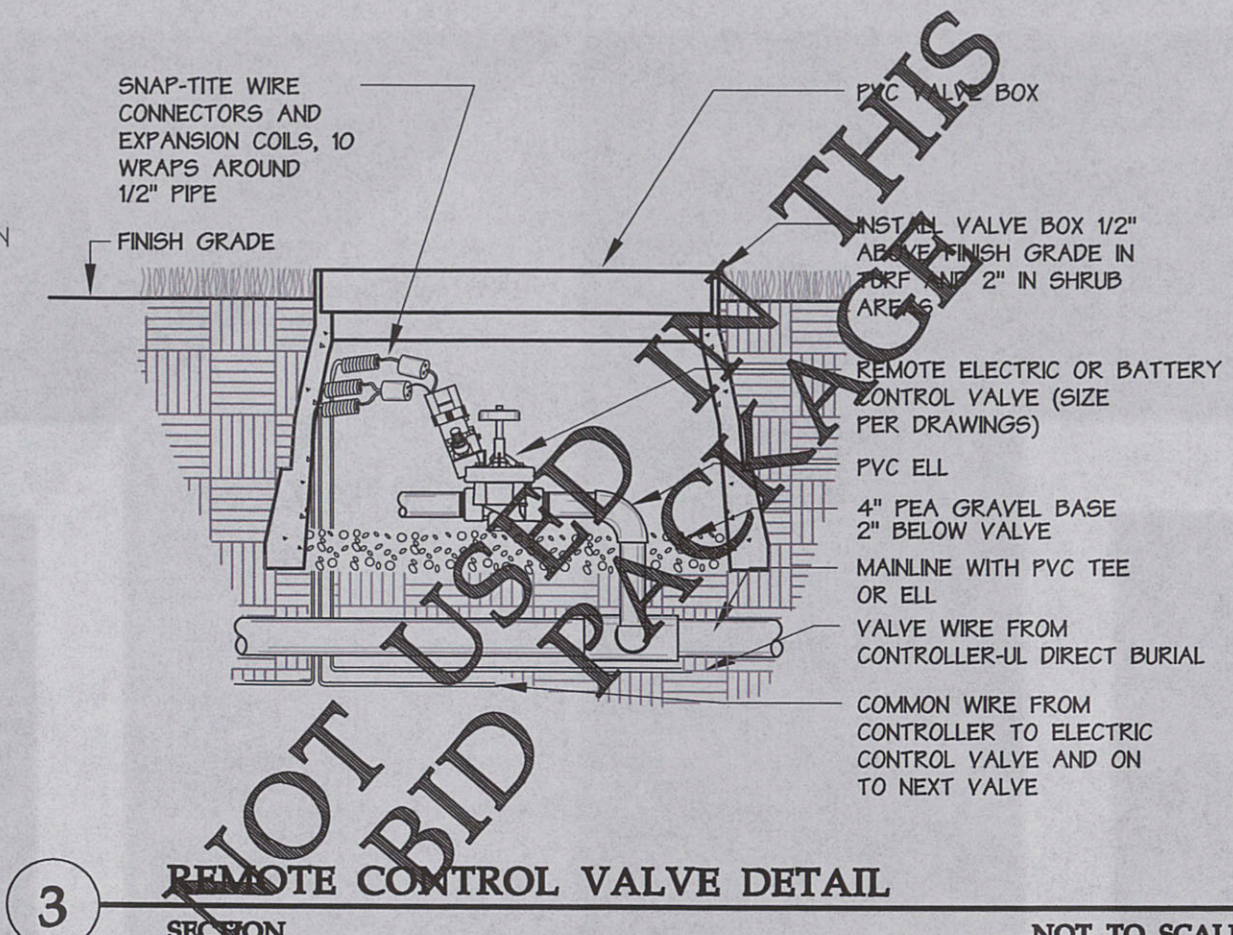
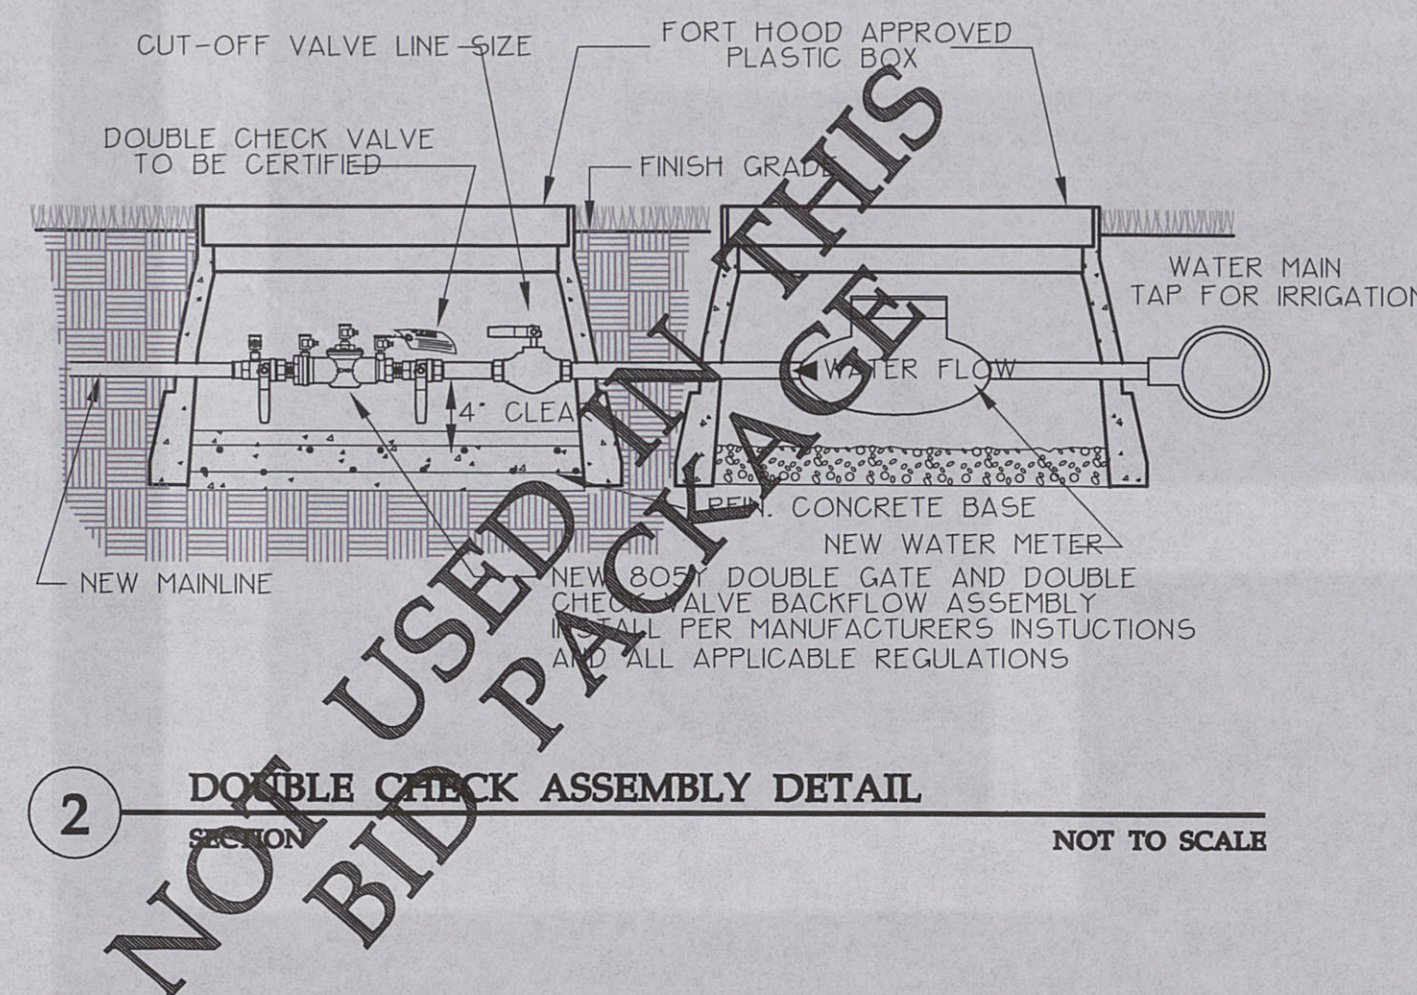


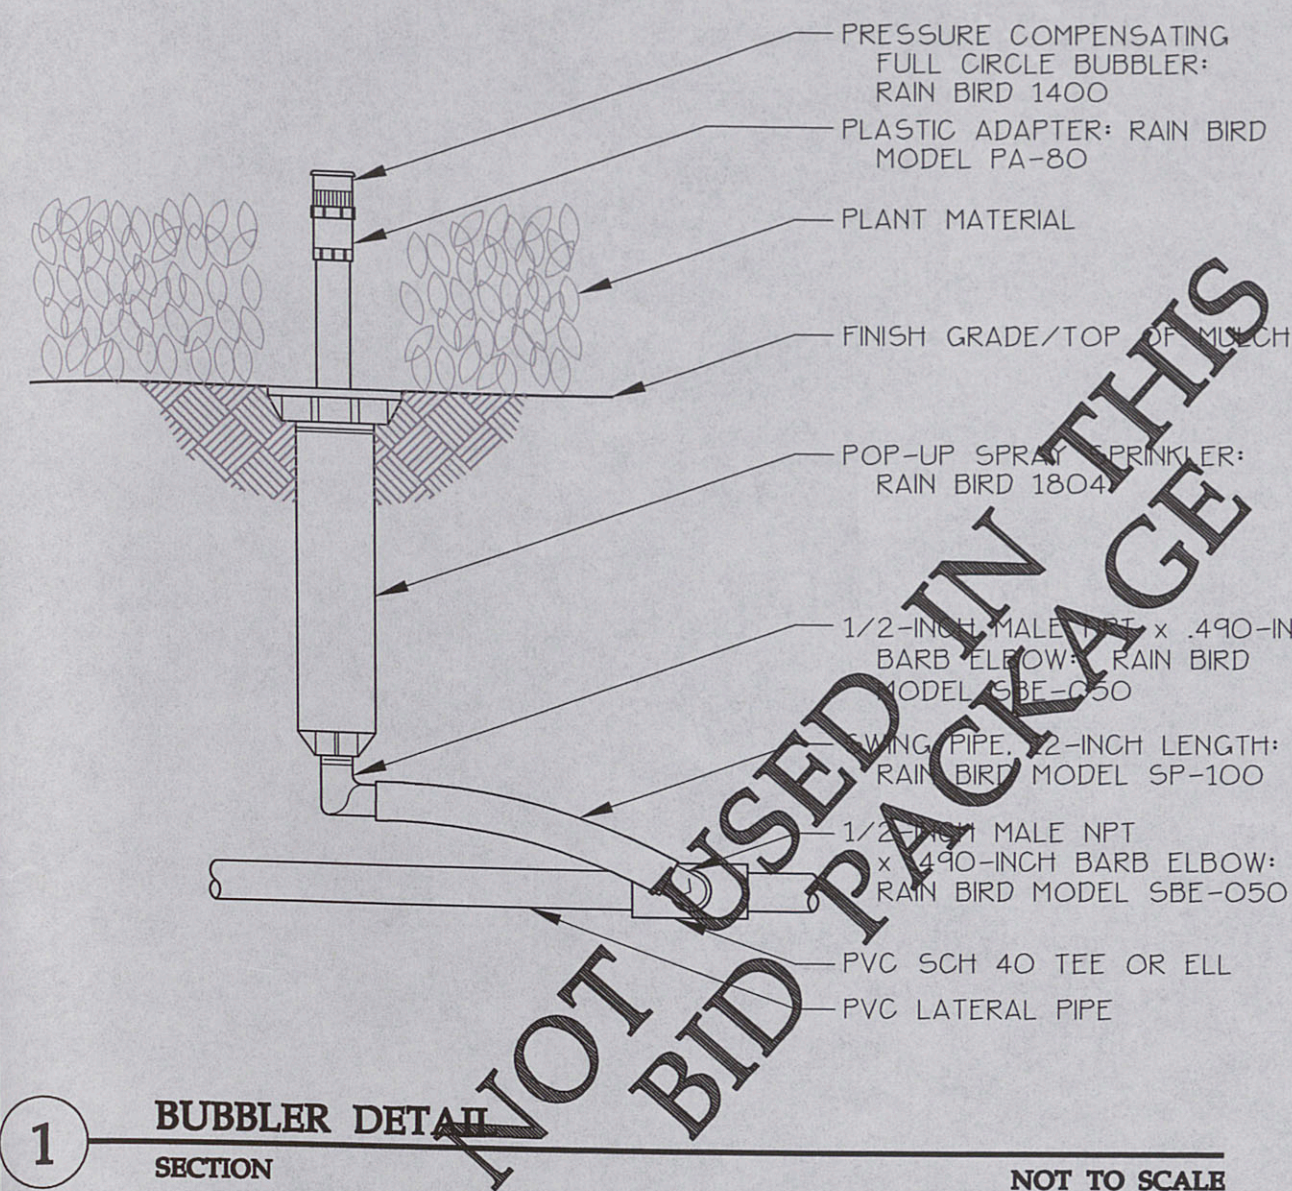

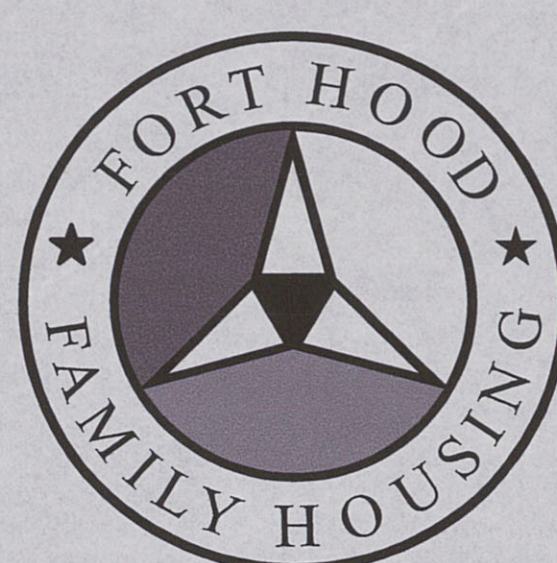

FORT HOOD FAMILY HOUSING

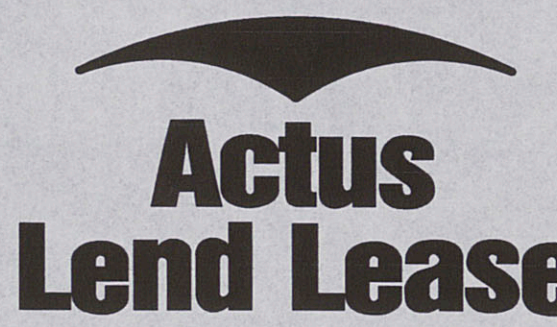

Actus Lend Lease



J. Robert Anderson, FASLA
Landscape Architect

1715 So. Capital of Texas Highway, Suite 105
Austin, Texas 78746
Phone: (512) 329-8882
Fax: (512) 329-8883
Email: mail@RobertAnderson.com
www.JRobertAnderson.com

Filename:		Scale: 1" = 0'	
Issue Date: 11/4/02		Issue For: 100% REVIEW	
Drawn By: JLL		Checked By: JRA	
Revisions:			
No.	Date	By	Comments
A	1/31/02	TW	35% REVIEW
B	4/15/02	TW	90% REVIEW
C	5/15/02	TW	90% REVIEW
D	6/12/02	TW	90% REVIEW
E	11/01/02	DPM	100% REVIEW
F	12/13/02	JLL/DPM	100% REVIEW

"Mark/Okubo Associates have reviewed these documents and have determined that they represent the scope of work as agreed upon with Fort Hood Family Housing and supersedes guaranteed scope of work."

Area: **MONTAGUE III**

Sheet Title:

SITE DETAILS

Issue: **F**

Sheet Number: **D-L-104**

