


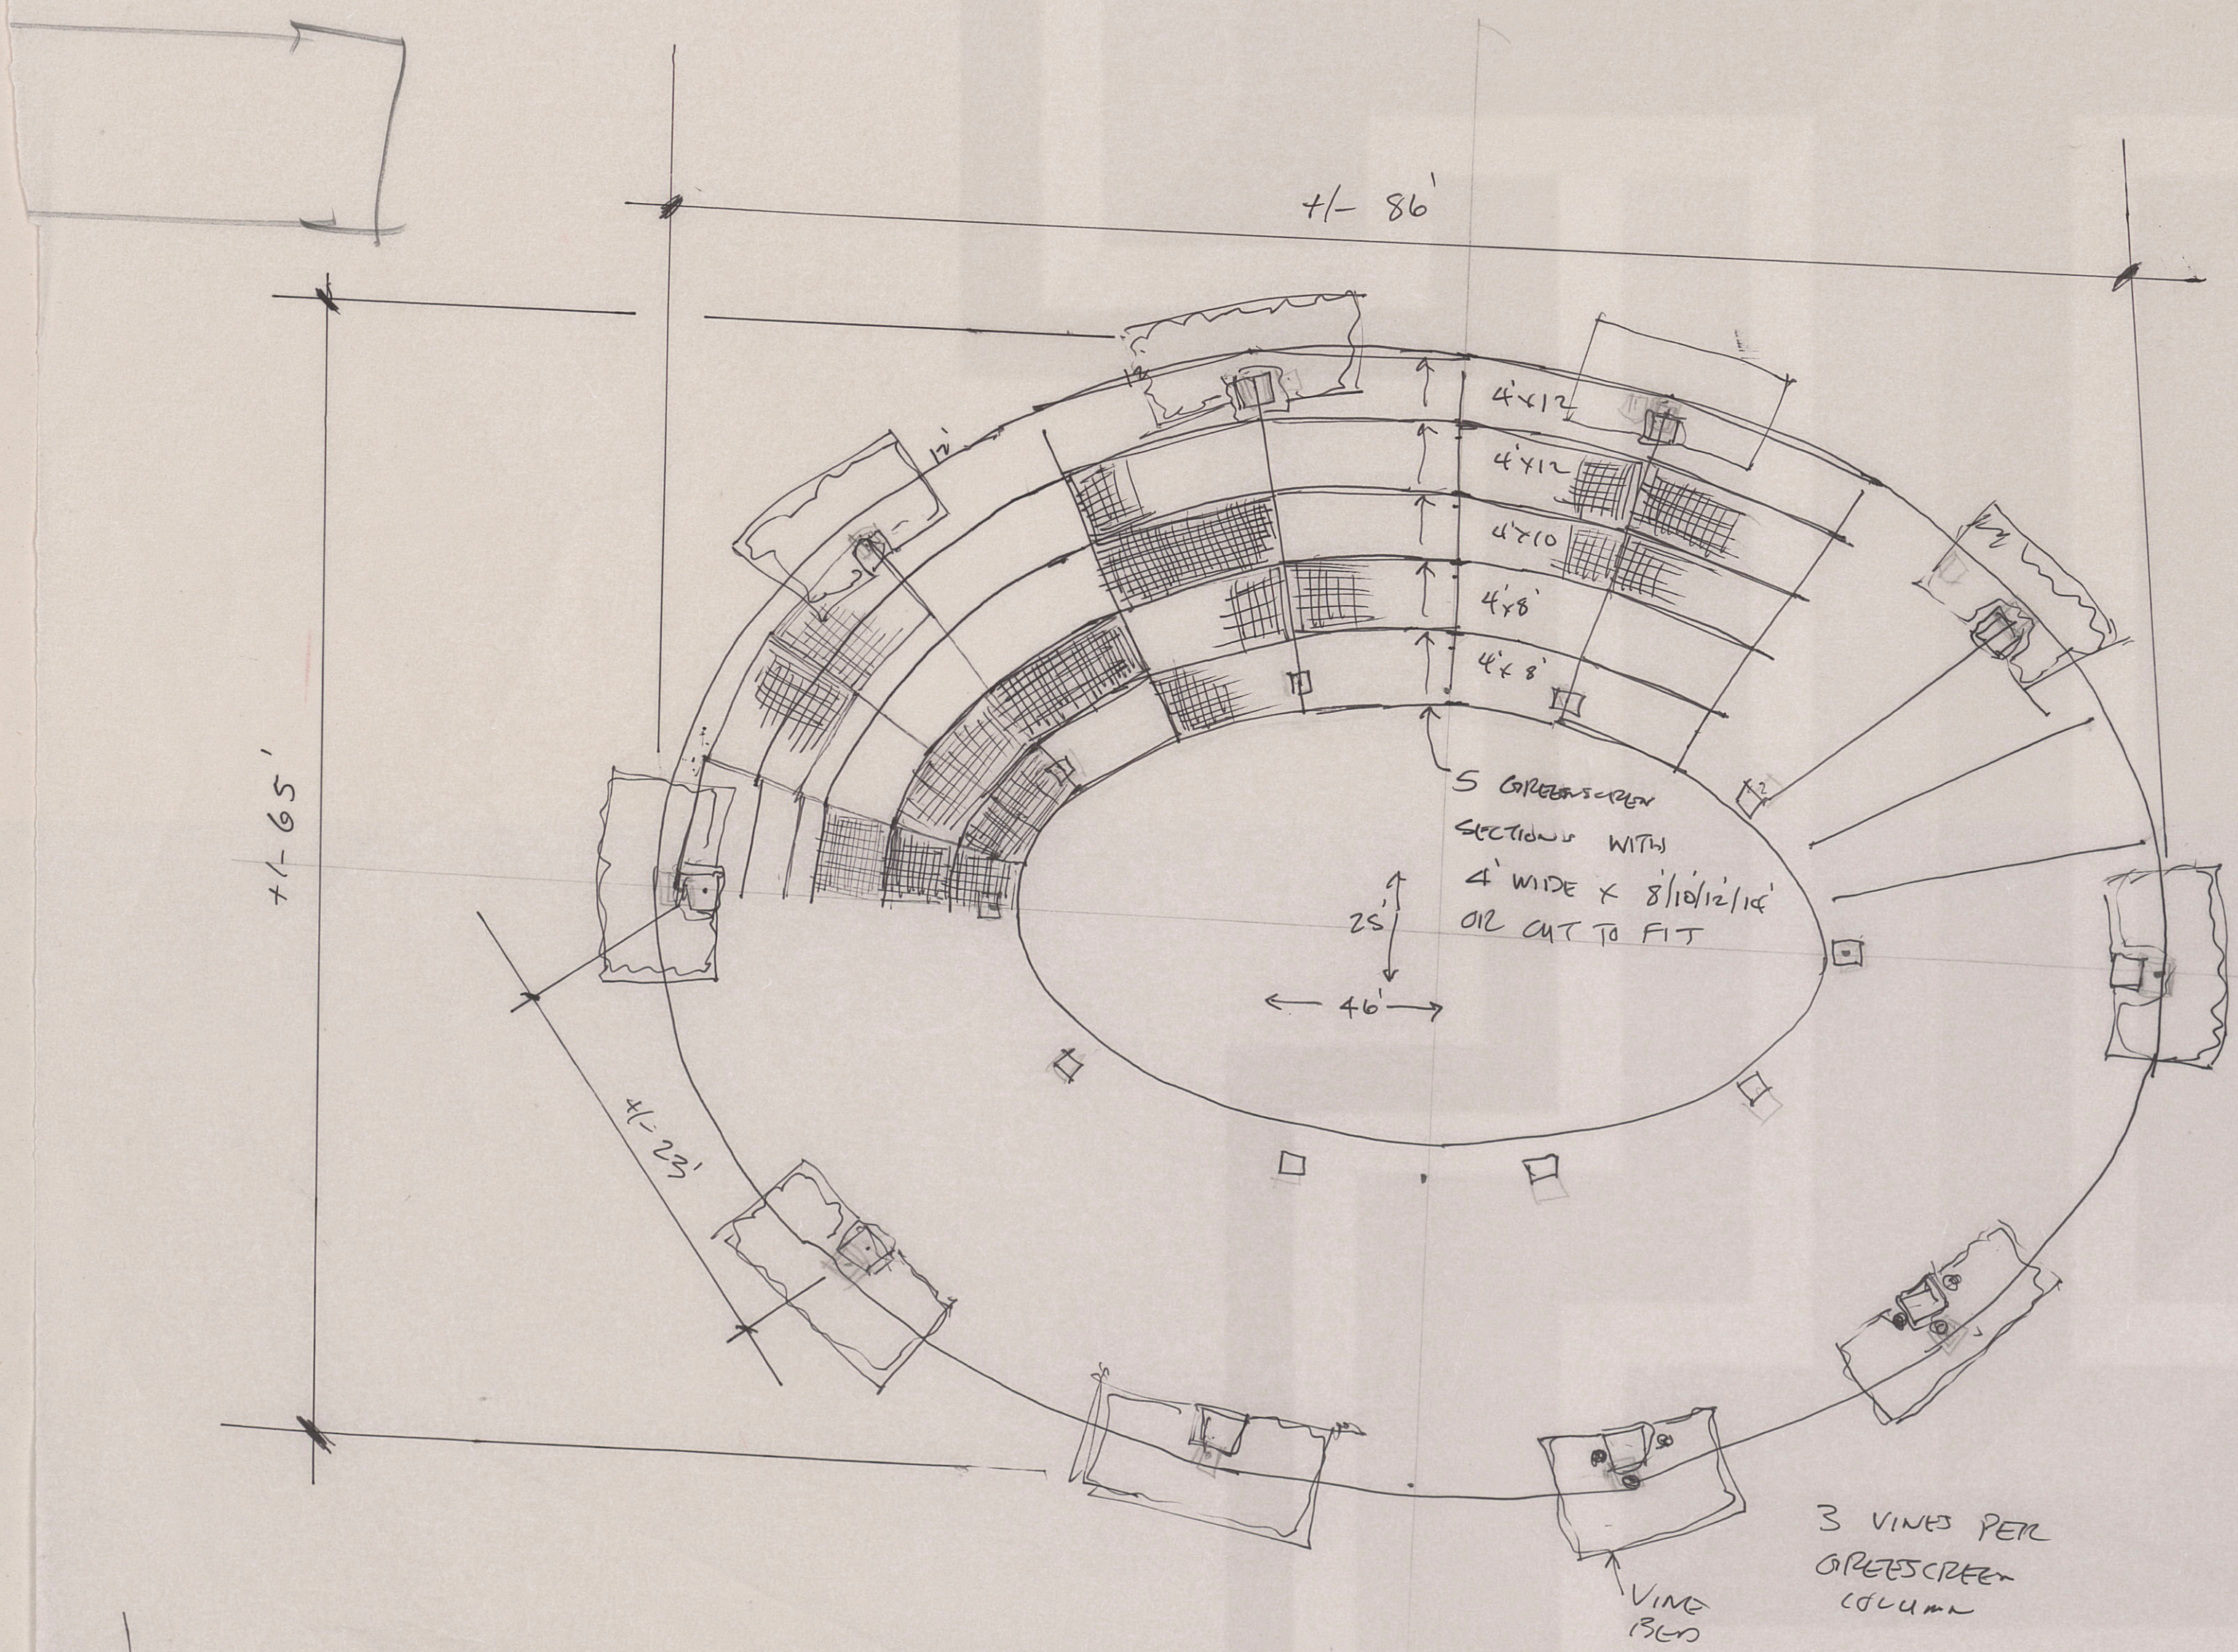

3.14159 x 8' x 28' $\odot$ Bldg

3 VINES PER GREENSCREEN COLUMN